


PLANNING

The contractor is requested to check all dimensions on site prior to work beginning. Any discrepancies within the drawings should be reported prior to commencement of works. It is assumed that all works on this drawing will be carried out by a competent contractor, working where appropriate to an approved method statement.

This drawing is copyright and owned by Whitebox Architecture and is for use on this site only, unless contractually stated otherwise.

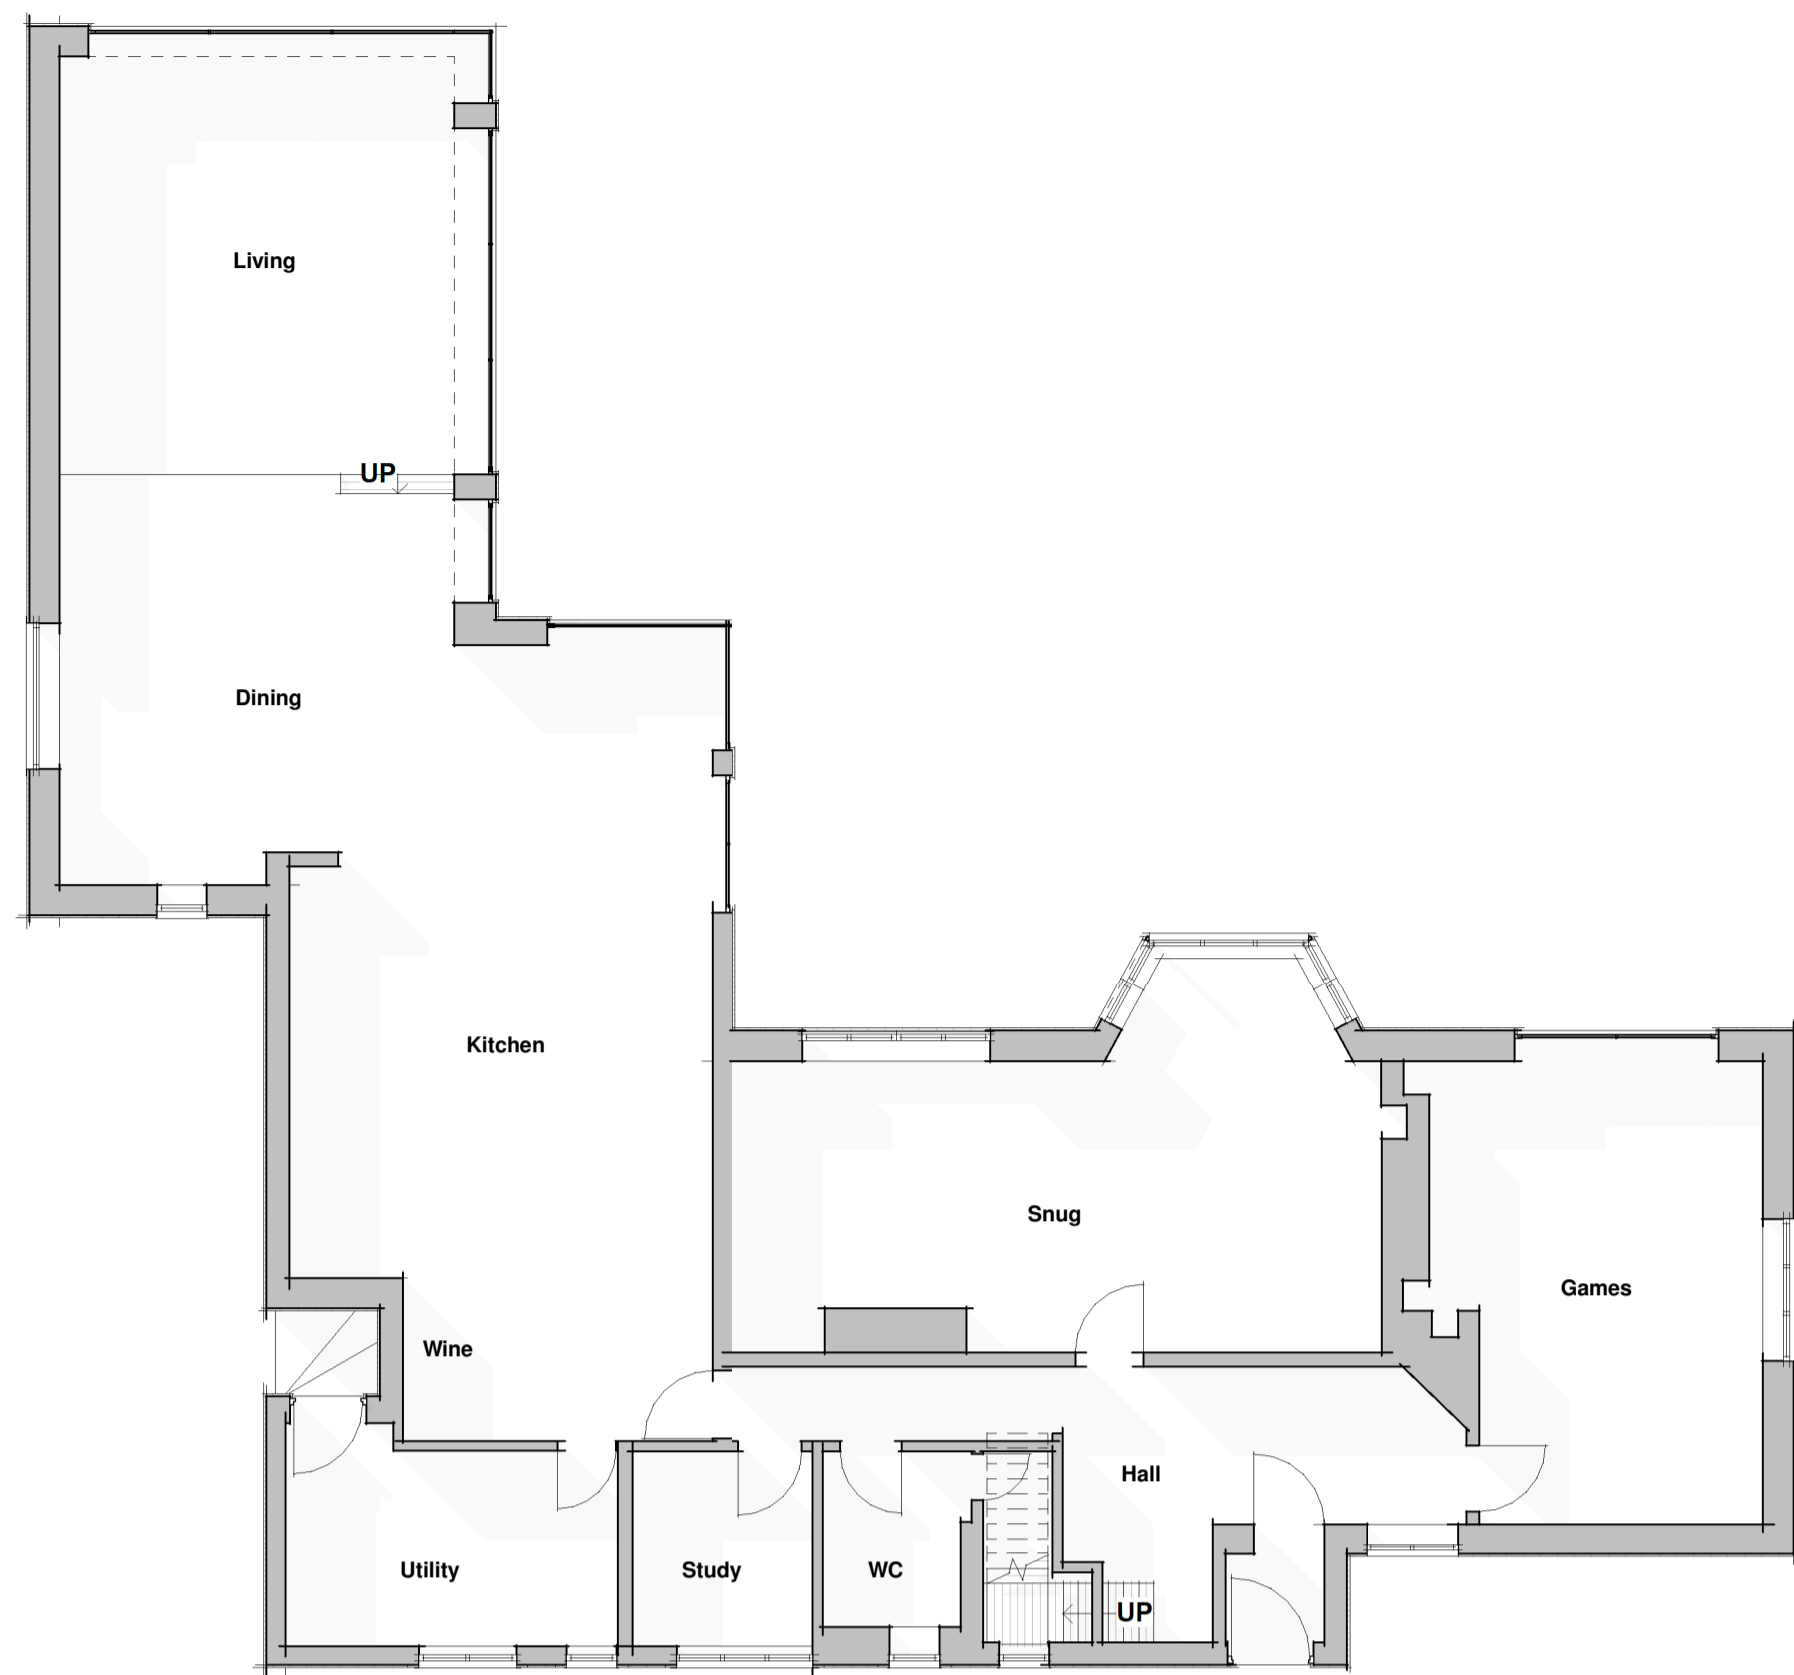

Existing Ground Floor
1:100



Existing First Floor
1:100



Existing North-East Elevation (Front)
1:100




Existing North-West Elevation (Side)
1:100



Existing South-West Elevation (Rear)
1:100



Existing South-East Elevation (Side)
1:100

 

WhiteBox Architecture

RIBA Architects & Interior Designers

studio@whiteboxarchitecture.com/www.whiteboxarchitecture.com

8 Church Hill,
Knutsford,
WA16 6DH

t: +44 1565 754 500

project
Huyton Fold House

drawing title
Existing Plans and Elevations

scale	date	drawn	checked
1:100@A1	09/20/23	JW	PA
job number	drawing number	revision	

2581 010