




EXISTING FLOOR PLAN
Scale 1:100

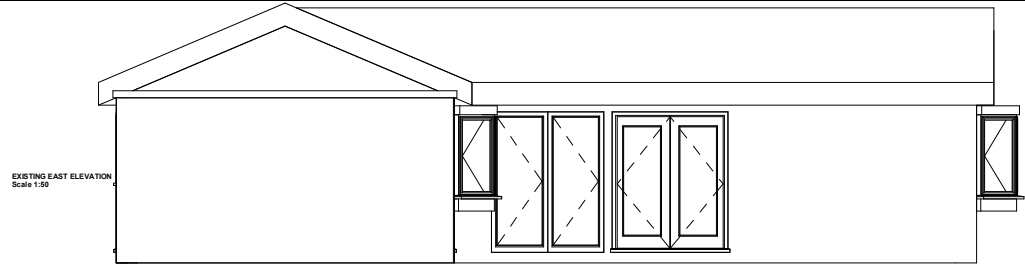


EXISTING EAST ELEVATION
Scale 1:50

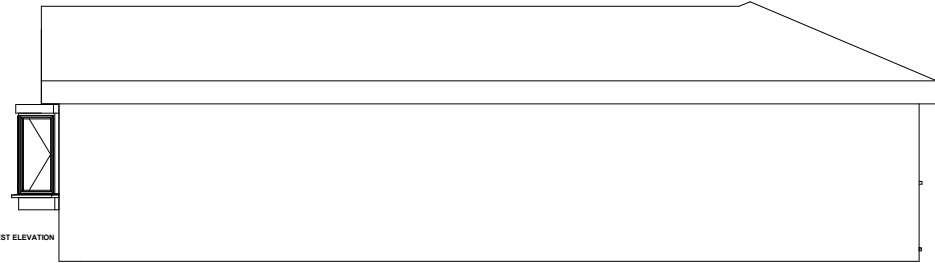


EXISTING WEST ELEVATION
Scale 1:50

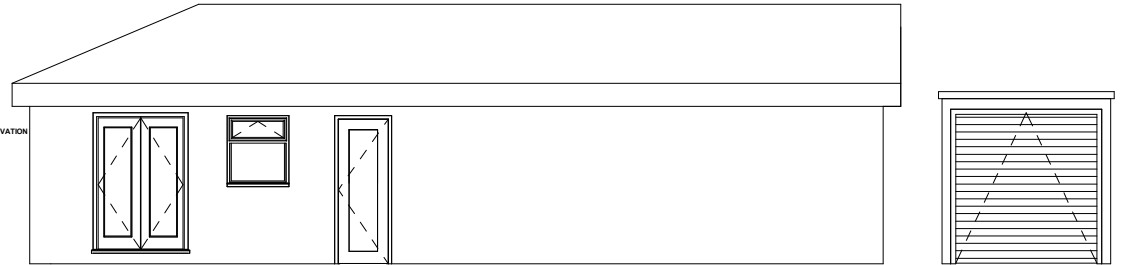

EXISTING SOUTH ELEVATION
Scale 1:50

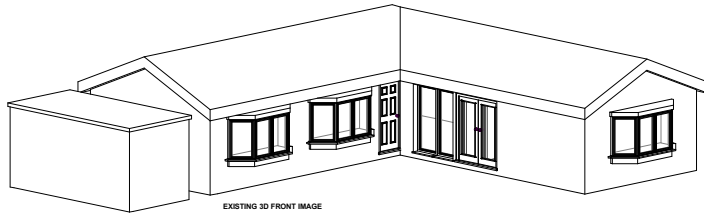

EXISTING 3D FRONT IMAGE

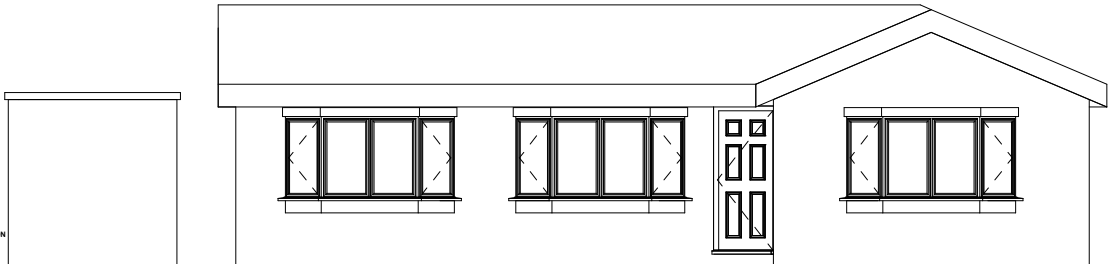

EXISTING NORTH ELEVATION
Scale 1:50



CLIENT:

Mr Jeremy Clark

PLANNING
not for construction

5 St Margaret Street
Trethomas, CF83 8BH

ALL RIGHTS RESERVED. THE COPYRIGHT OF THIS DRAWING (INCLUDING ALL ATTACHED AND INCORPORATED DOCUMENTS) IS THE PROPERTY OF THE COMPANY. NEITHER THE FORM OR ANY PART OF IT MAY BE USED OR REPRODUCED BY ANY METHOD WHATSOEVER OR INCORPORATED BY REFERENCE OR IN ANY MANNER WHATSOEVER IN ANY OTHER DOCUMENT WITHOUT THE PRIOR WRITTEN CONSENT OF THE COMPANY.

ALL LEVELS AND MEASUREMENTS ARE SUBJECT TO CHECKING PRIOR TO ANY WORKS COMMENCING.

ALL WORKING DIMENSIONS ARE TO BE CHECKED AND VARIED BY THE MAIN CONTRACTOR PRIOR TO WORKS COMMENCING.

AMENDMENT

No.	DESCRIPTION	DATE	SIGNED

SIDE EXTENSION - SINGLE STOREY

EXISTING LAYOUTS

SCALE As indicated
DRAWN Author
APPROVED

DRAWING No.

0706-23- AL-PA-02