


Under no circumstances are drawings to be scaled from. Contact IOD regarding any queries. This drawing is copyright, all rights reserved.

Proposed Roof Plan @ 1:100

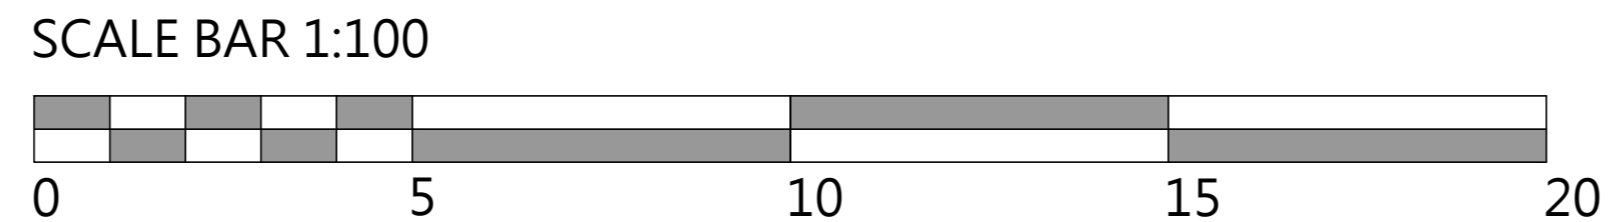

NO.	DATE	DESCRIPTION



Client:	Deeside Timber Frame Ltd
Project:	Banthead Facility, Stirling - Factory Extension
Drawing Title:	Proposed Roof Plan
Drawn by:	AS
Checked by:	
Scale:	As Shown
Date:	20/09/2022
Ref:	115-2022
Dwg No:	P06
Rev:	
	Planning