

**Location Plan**  
Scale 1:2500

Under no circumstances are drawings to be scaled from.  
Contact IDD regarding any queries.  
This drawing is copyright, all rights reserved.




**Site Plan - Existing**  
Scale 1:1250




**Site Topographic Survey Plan**  
Scale 1:1250


SCALE BAR 1:1250

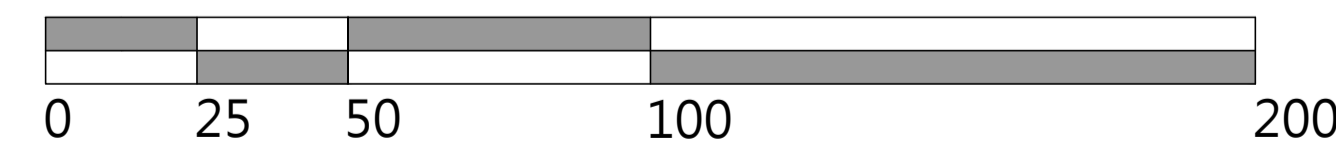

SCALE BAR 1:2500

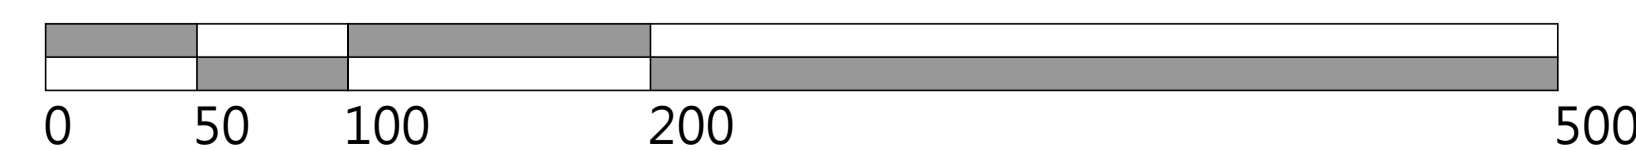

**Proposed Site Plan**  
Scale 1:1250

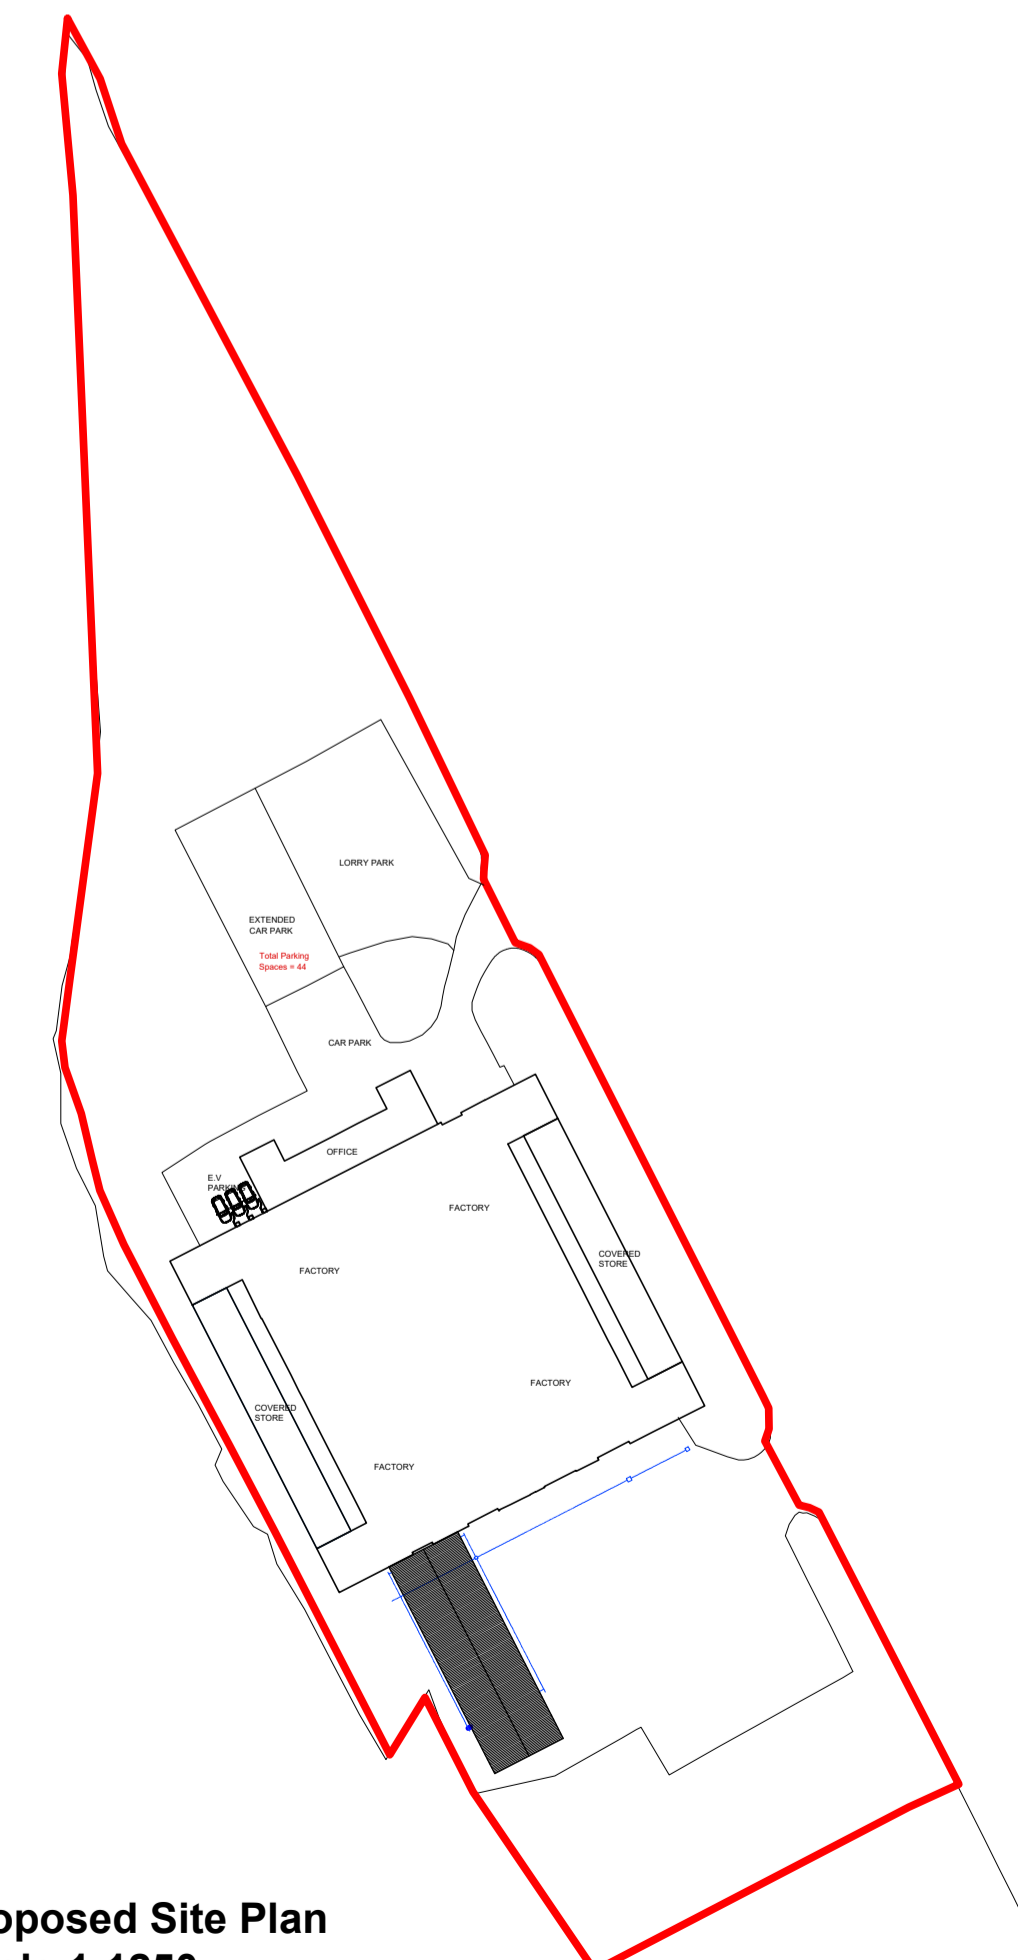

#	Date	Description
1	A 03-10-23	Street Names / Landmarks Annotated

**inspired design & development ltd**  
 Design Studio  
 27 Evan St.  
 Stonehaven  
 AB39 2EQ  
 Tel: 01569 764183  
 mail@idd-ltd.co.uk

Client: **Deeside Timber Frame Ltd**  
 Project: **Bandedath Facility, Stirling - Factory Extension**  
 Drawing Title: **Location Information**

Drawn by:	AS
Checked by:	
Scale:	As Shown
Date:	19/09/2023
Ref:	<b>115-2022</b>
Dwg No:	P01
Rev:	A

Planning