


Existing Ground Floor Plan @ 1:100

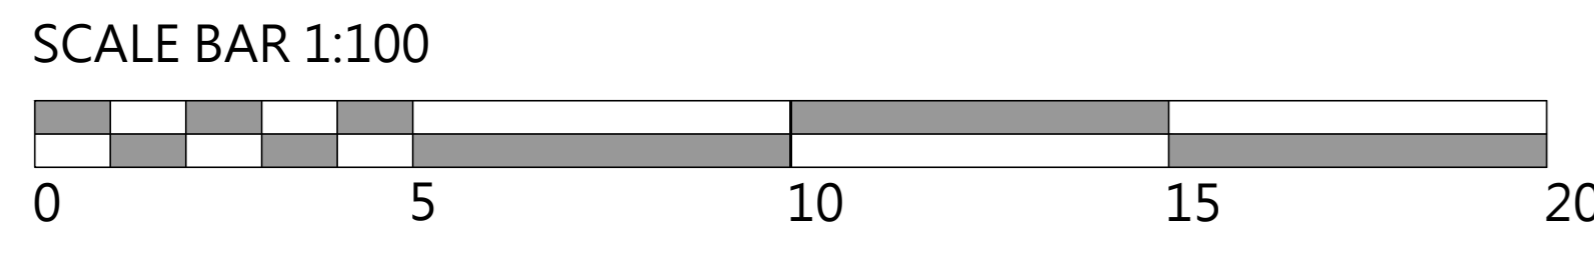

Client: Deeside Timber Frame Ltd
 Project: Bandeath Facility, Stirling - Factory Extension
 Drawing Title: Existing Ground Floor Plan

Drawn by:	GB/AS
Checked by:	
Scale:	As Shown
Date:	19-09-2023
Ref:	115-2022
Dwg No:	P02
Rev:	
Planning	