
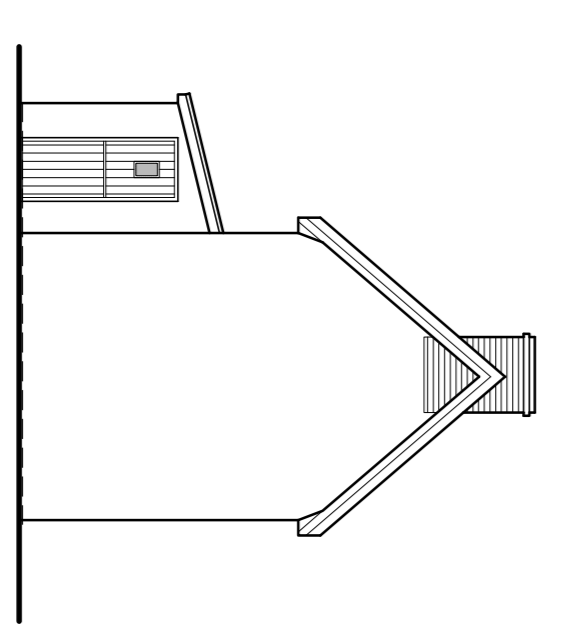
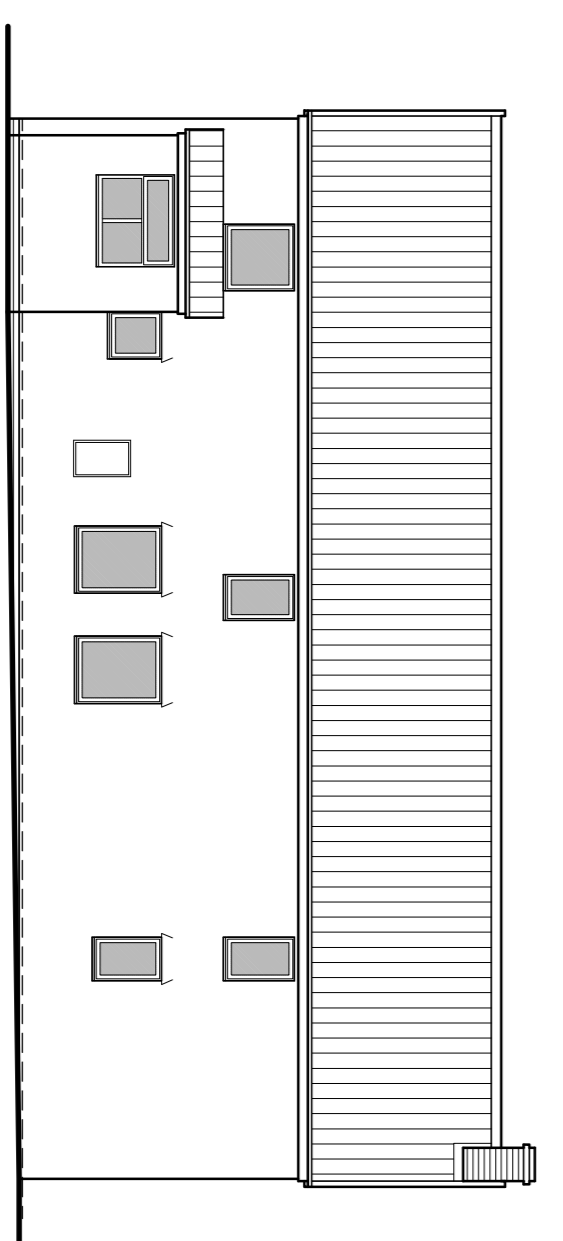
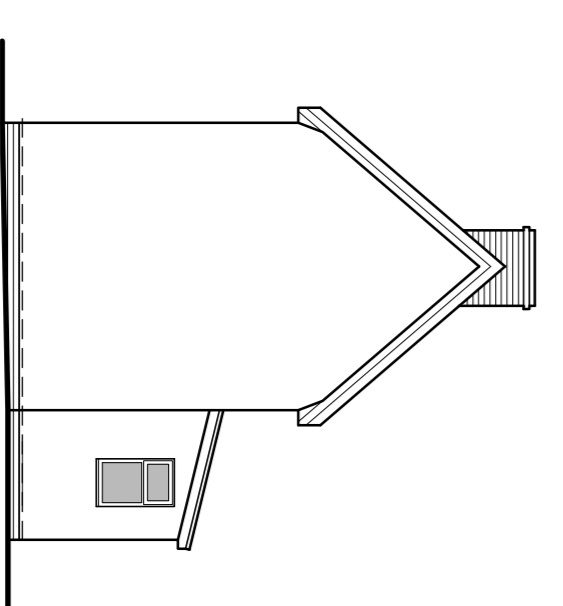
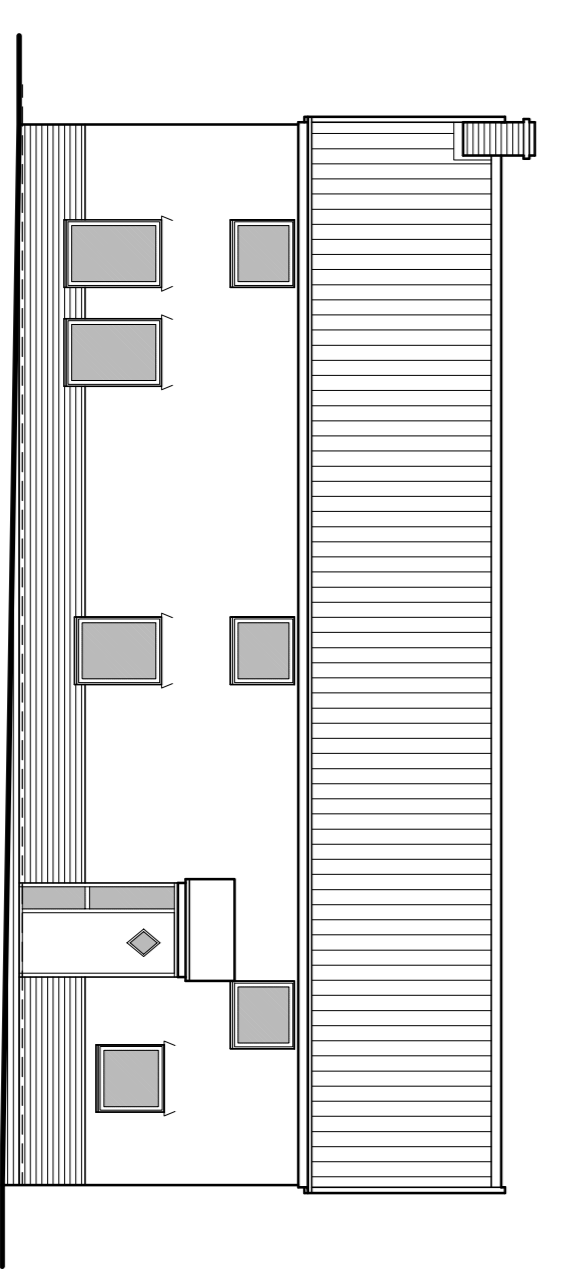
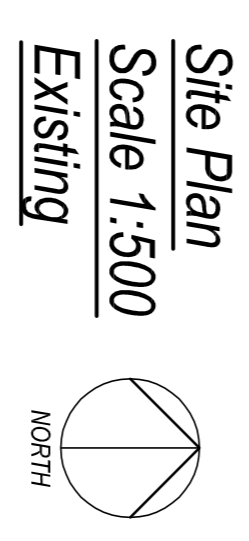
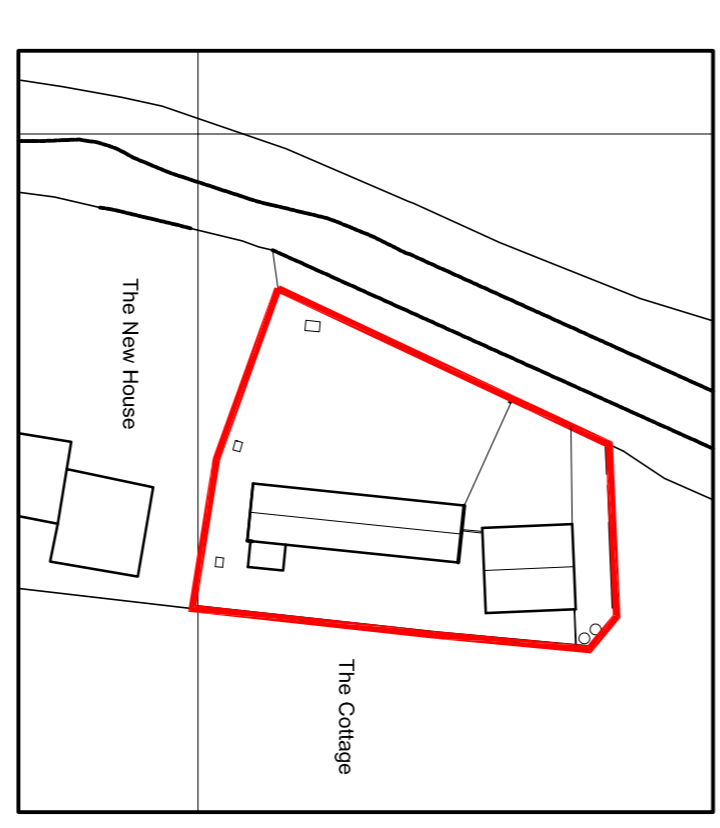
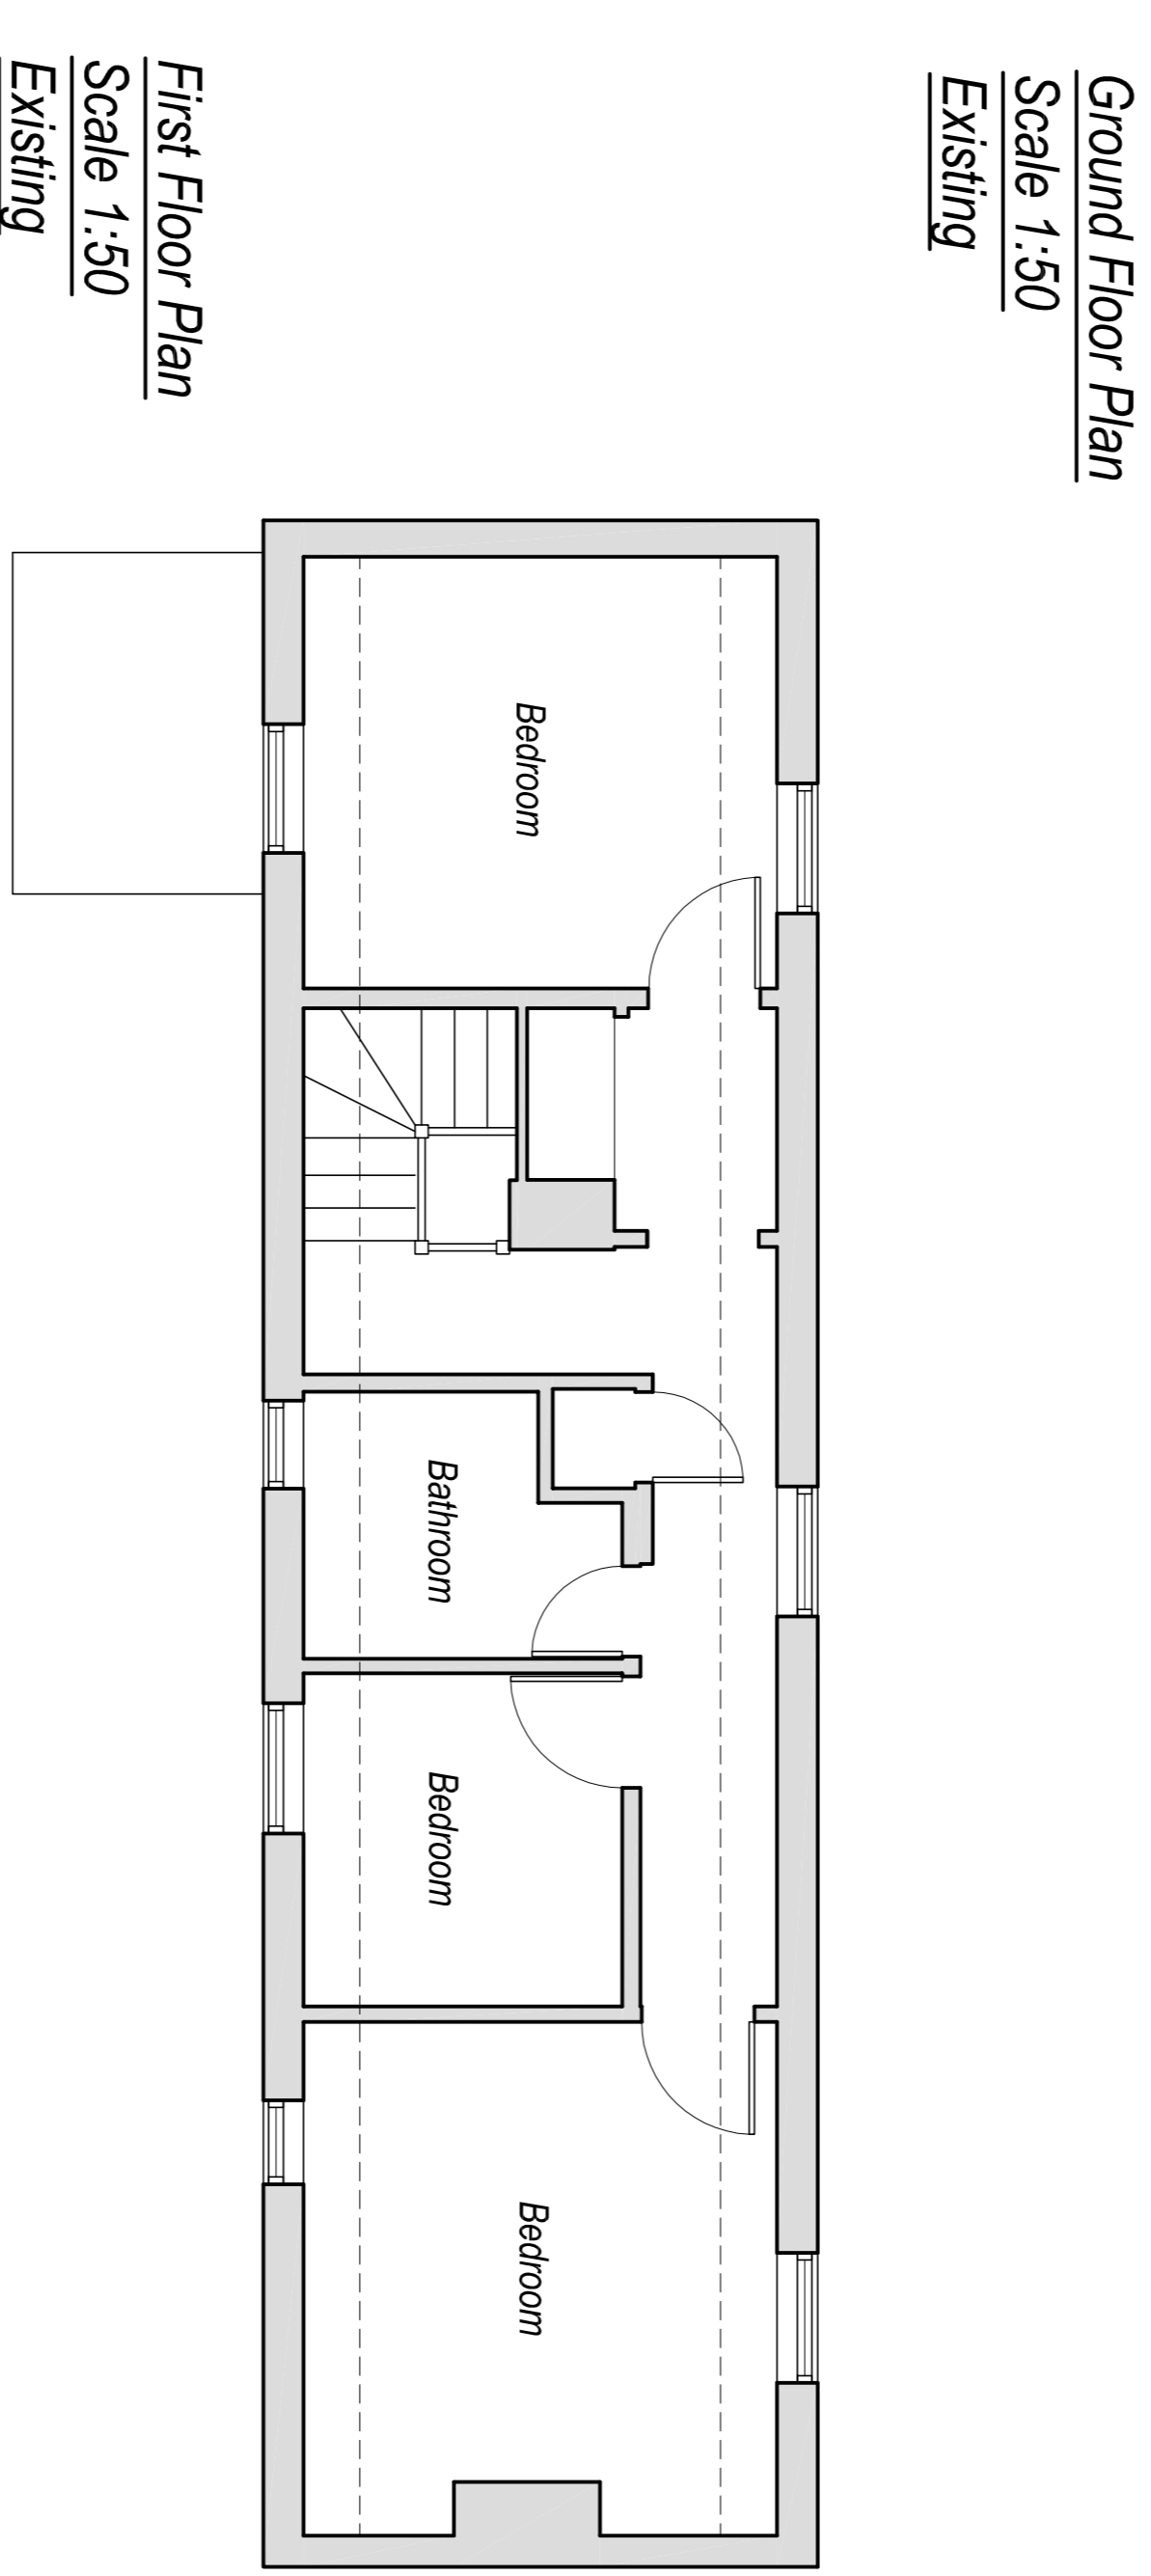
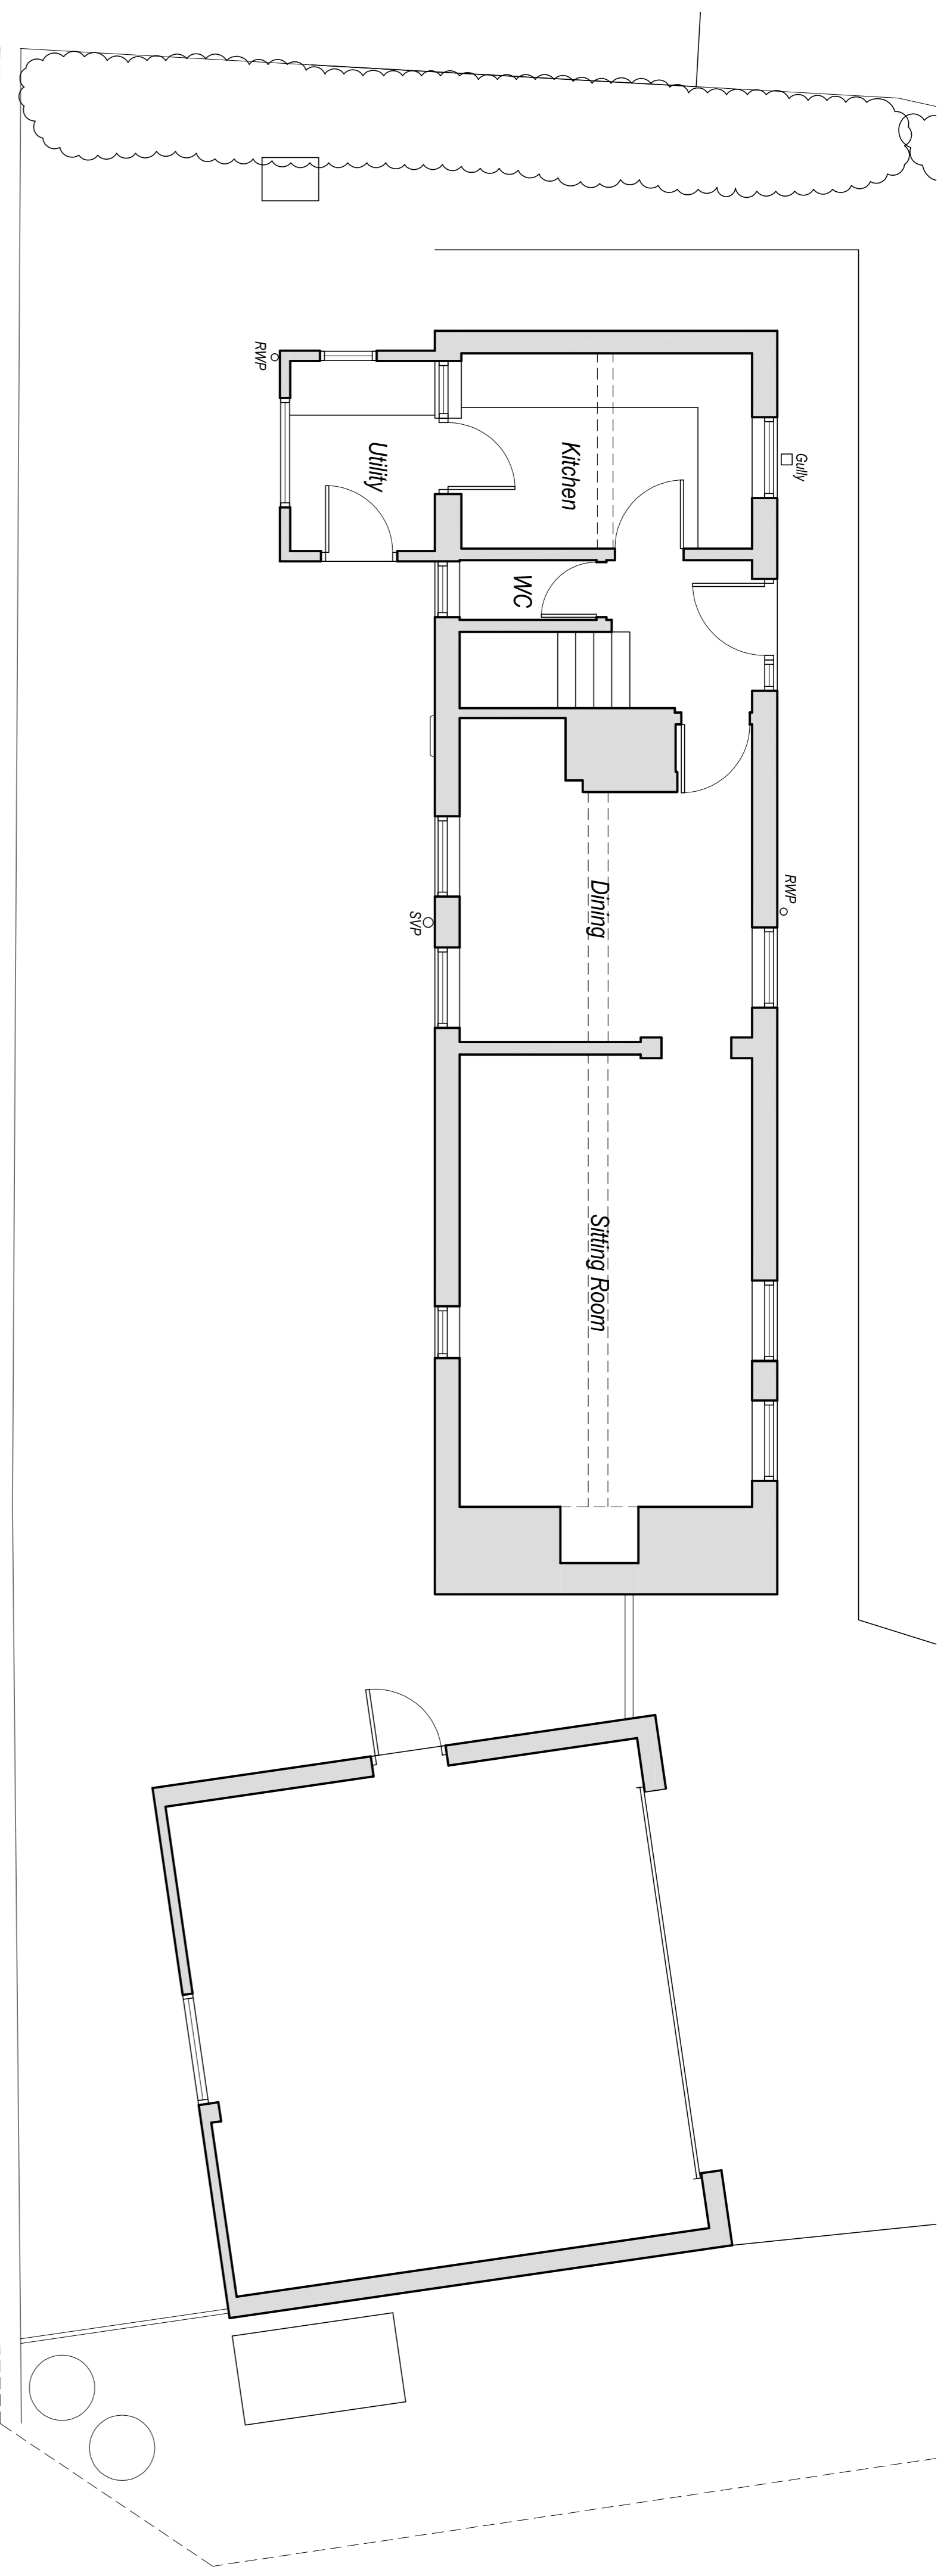


NOTES:

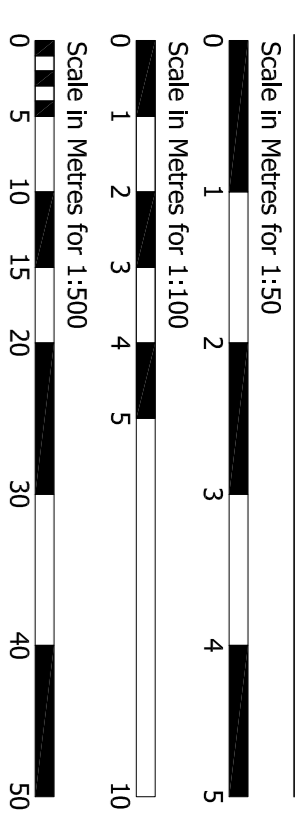

Rev/A, Date: Feb'20, Amended Site Plan added
Status: **Existing**

SUFFOLK BUILDING DESIGN
Consulting Architectural Technologists
Registered Practice

Domestic • Residential • Commercial
Tel : 01787 827200
www.suffolk-building-design.co.uk
11 East Street, Sudbury, Suffolk, CO10 2TP

Client: Mr P Povey
The Collage, Fenstead End, Boxed
BURY ST. EDMUNDS IP29 4LH

Project: Proposed Extension & Alterations

Drawing Details: Existing Plans & Elevations		Date:	Scale:	Drawn:
		Dec '19	As Shown @ A1	AIB
		Number:		Rev:
		621.19.01		A