




General Notes
 1. Do not scale this drawing. All dimensions to be as noted. Contractor to check all dimensions on site before carry out works.
 2. This drawing is for the private and confidential use of the client for whom it was undertaken and it should not be reproduced in whole or in part or relied upon by third parties for any use without the express written authority of Beech Architects Limited.

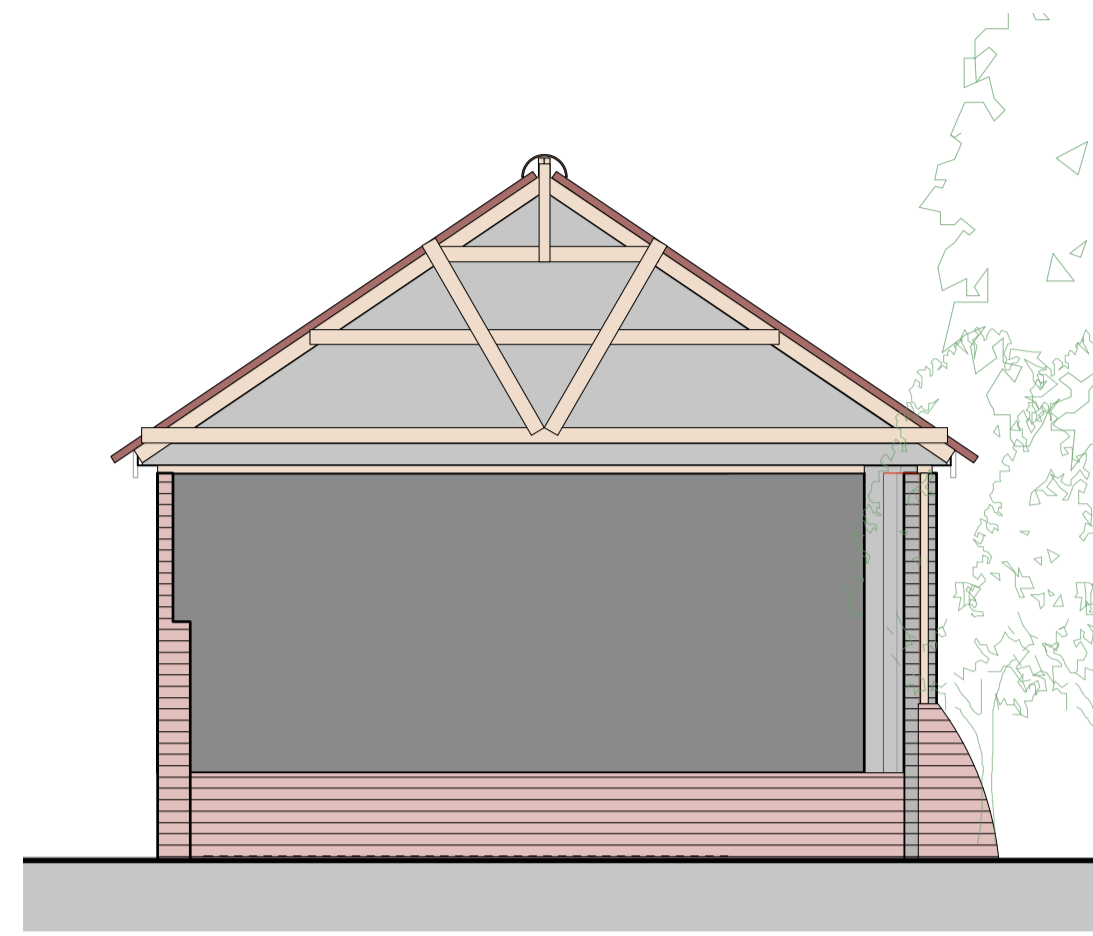


WEST ELEVATION

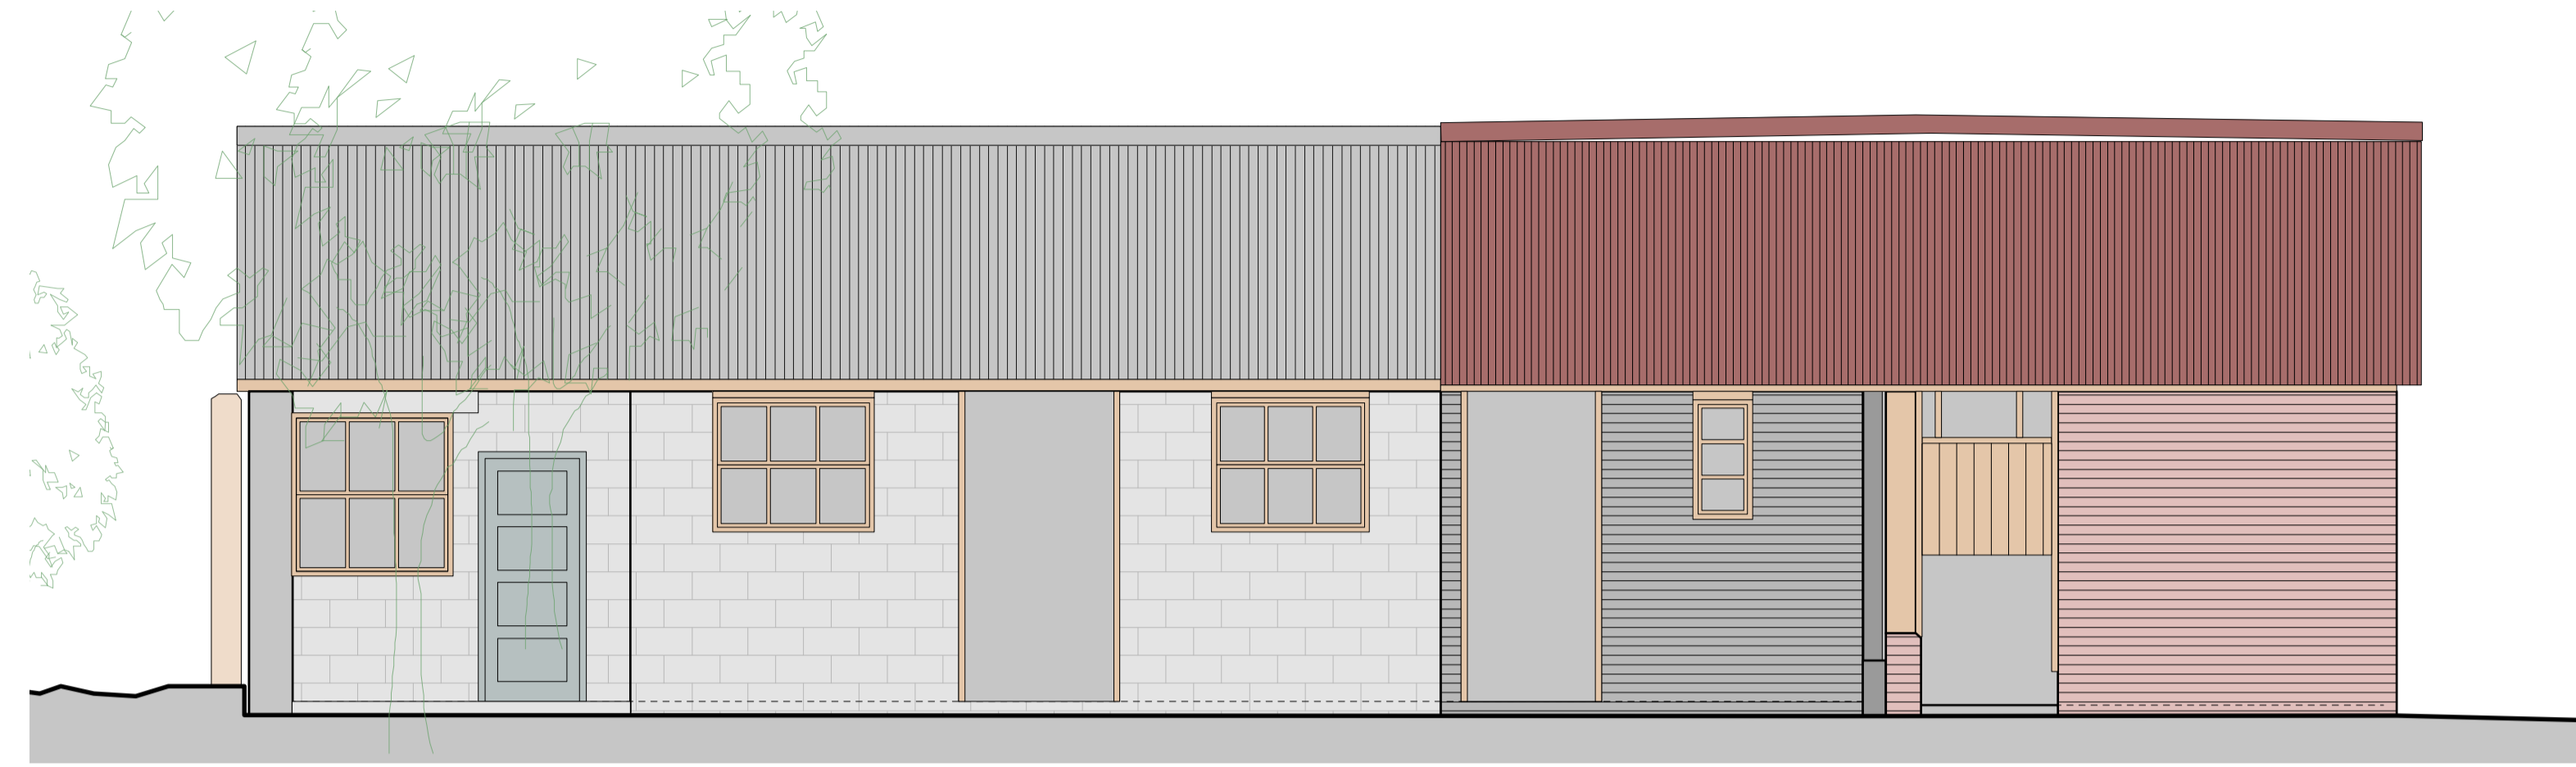


SOUTH ELEVATION

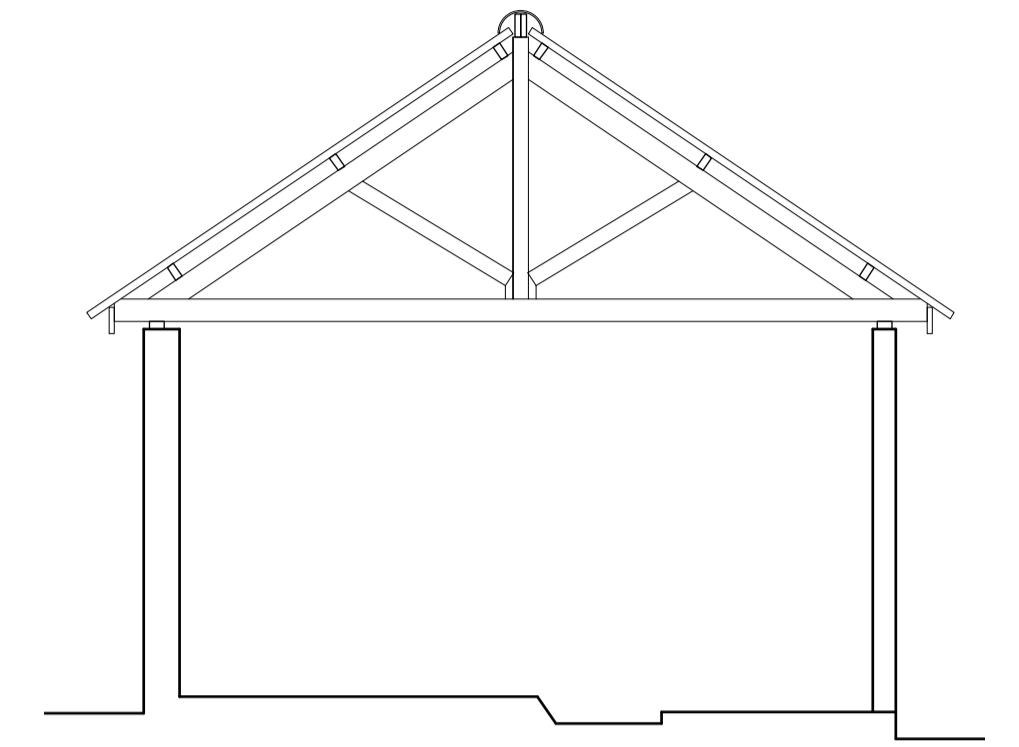


SECTION AA

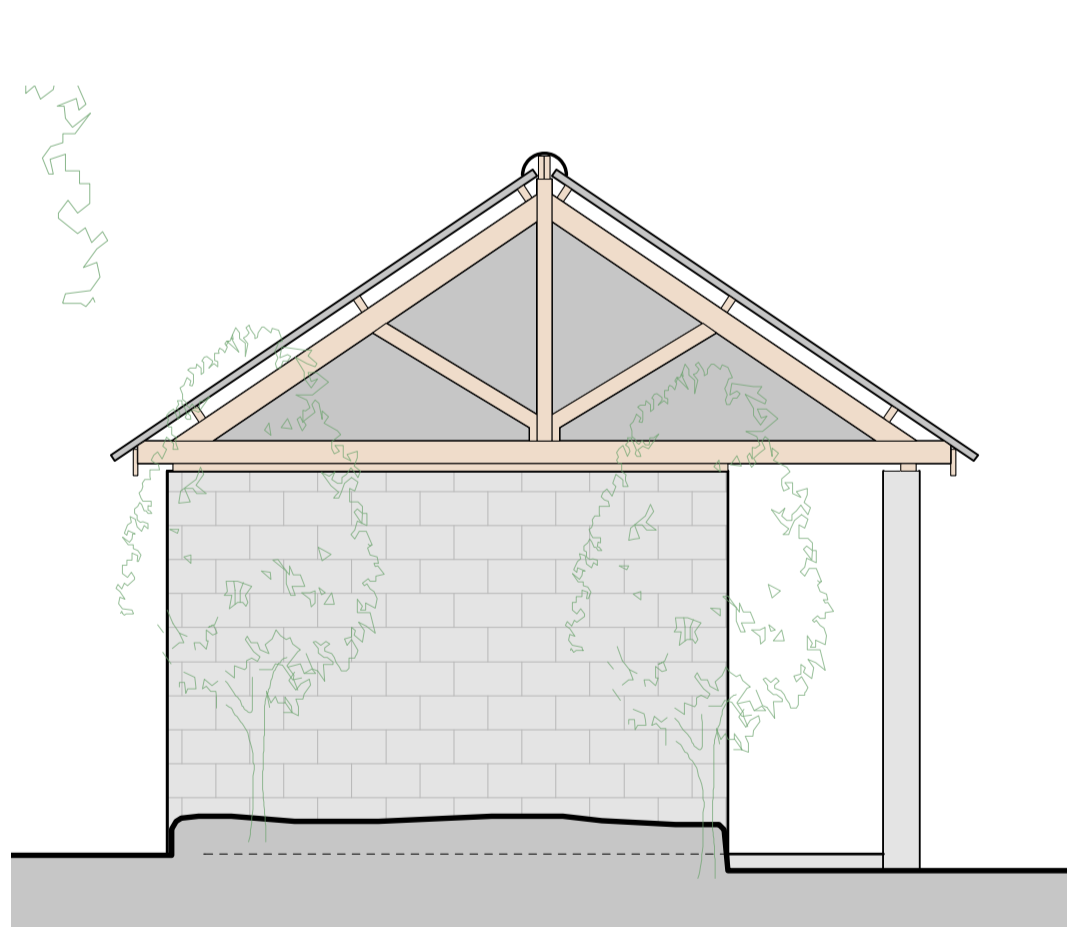

EAST ELEVATION

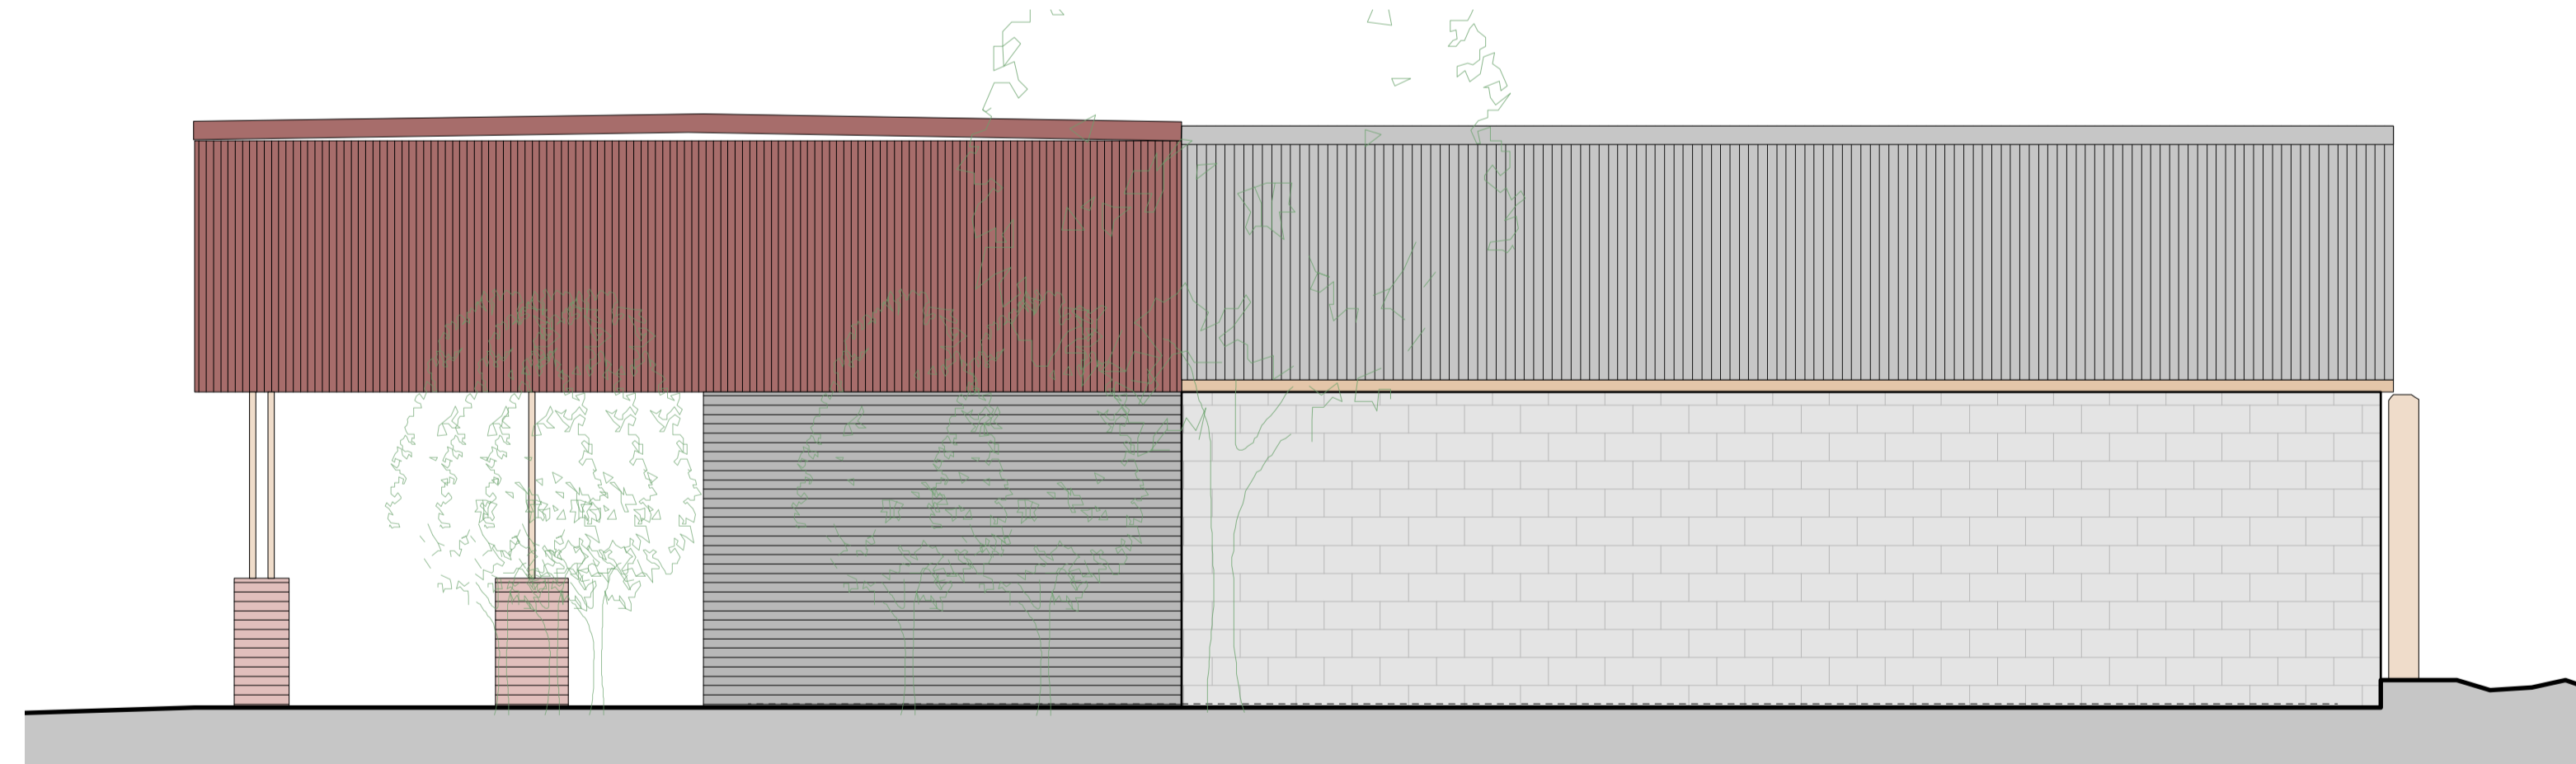

NORTH ELEVATION

		Church Farm Barn The Street Thorndon Suffolk IP23 7JR e enquiries@beecharchitects.com t 01379 678442	
CLIENT Nicola and Alex Rich			
PROJECT Harvest Dairy Barn Hoxne Road Eye IP23 7NP			
DRAWING Existing Elevations			
SCALE 1:50 @ A1	DATE March 2023	DRAWN BY cm	CHECKED
DRAWING NUMBER 04	JOB NUMBER 704	STATUS Not For Construction	REV

This drawing is copyright and remains the property of Beech Architects Ltd. Original size A1. Scale shown will be incorrect if reproduced in any other format. All dimensions to be checked on site.