



South scale 1:100

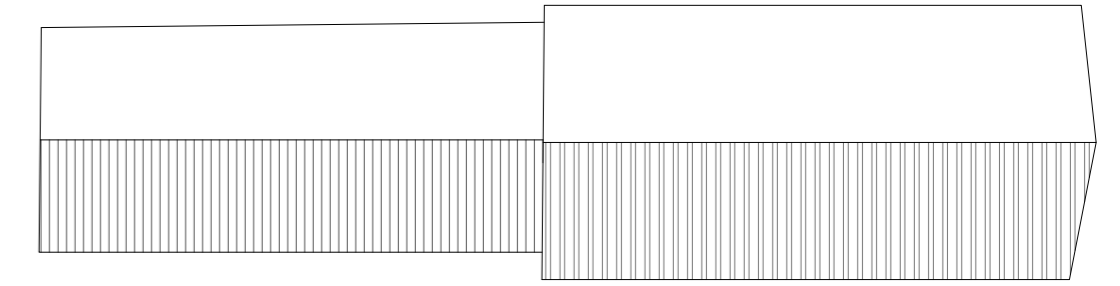


East scale 1:100




Roof Plan scale 1:200

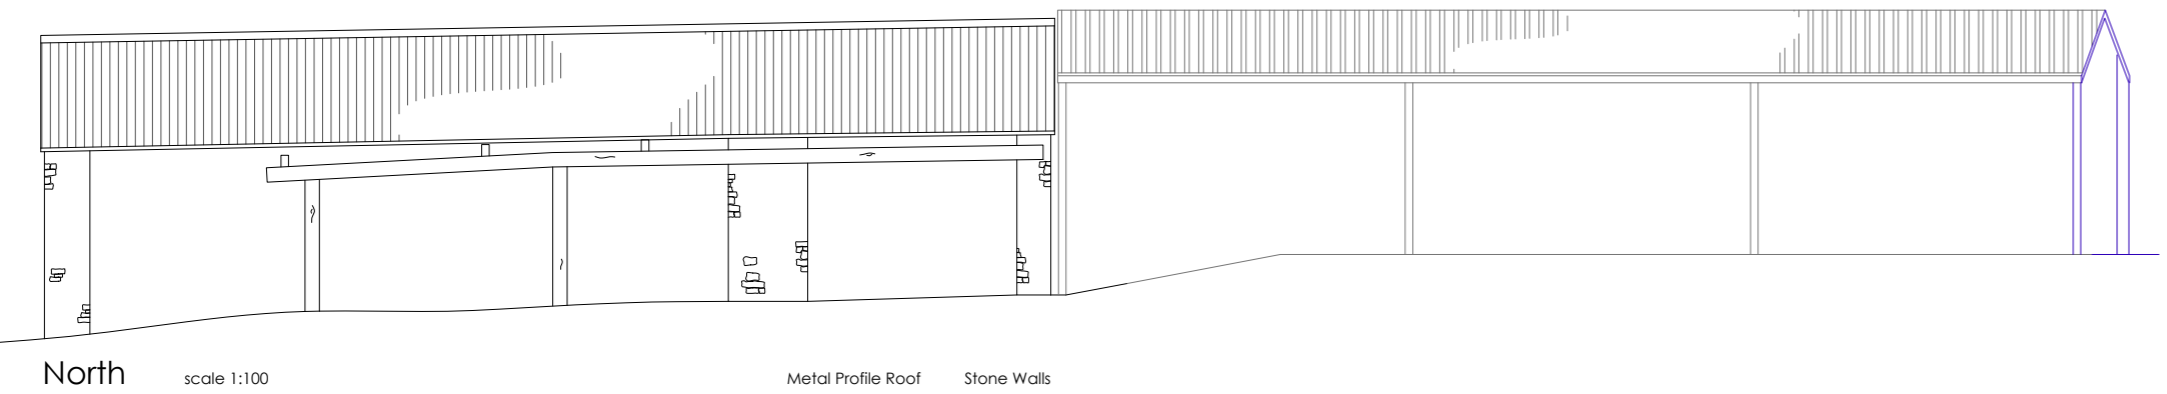


North scale 1:100 Metal Profile Roof Stone Walls

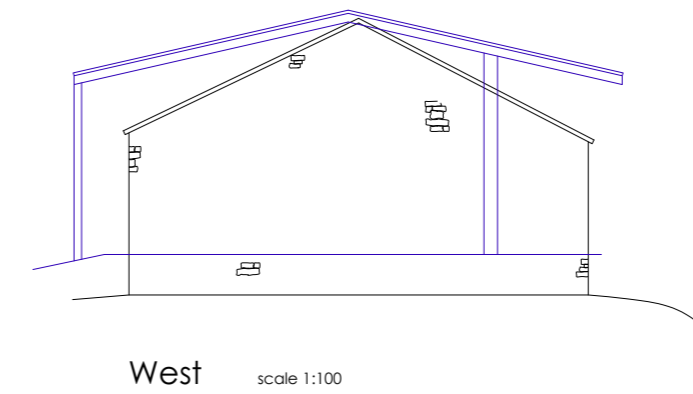

West scale 1:100

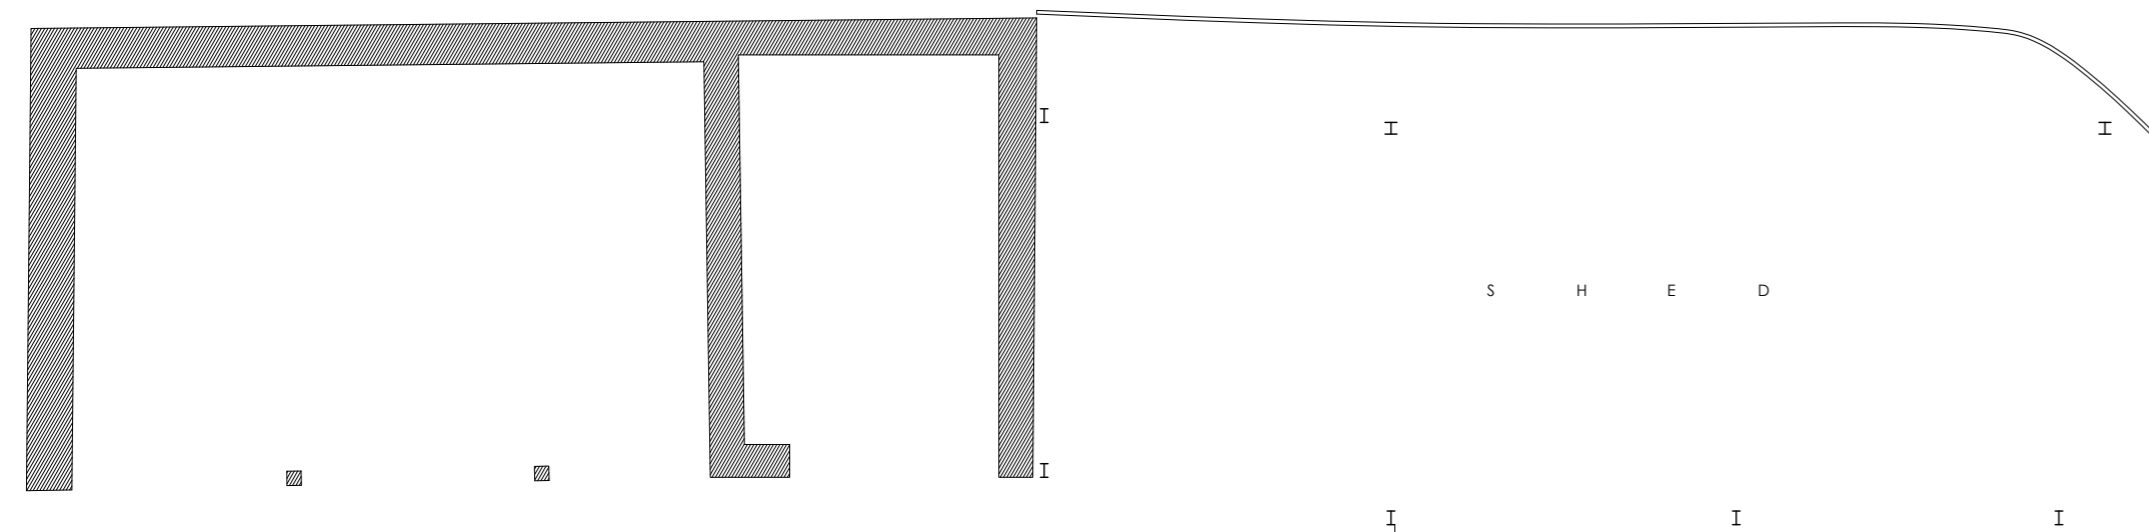


Existing Ground Floor scale 1:100

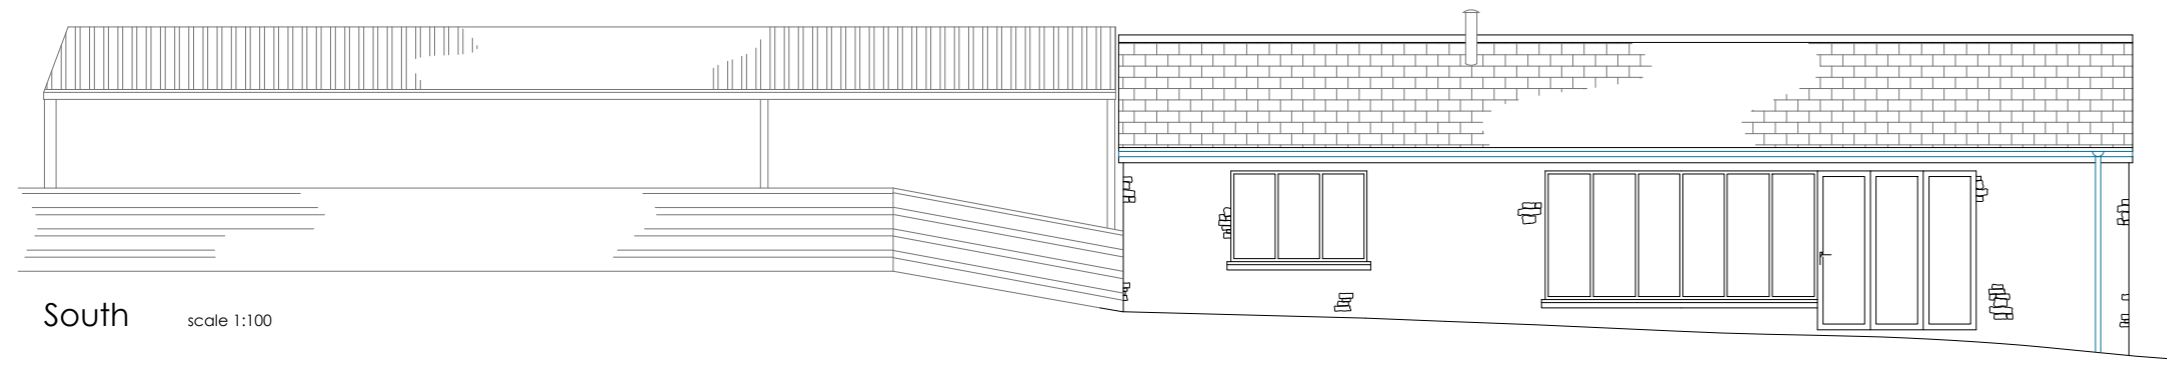


South scale 1:100




East scale 1:100

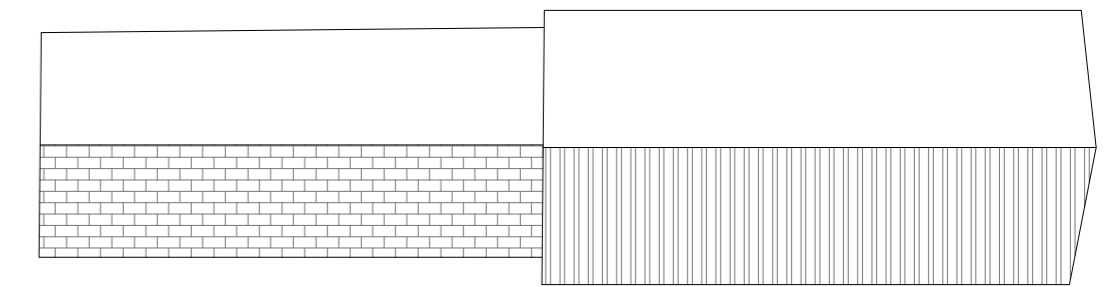


Roof Plan scale 1:200

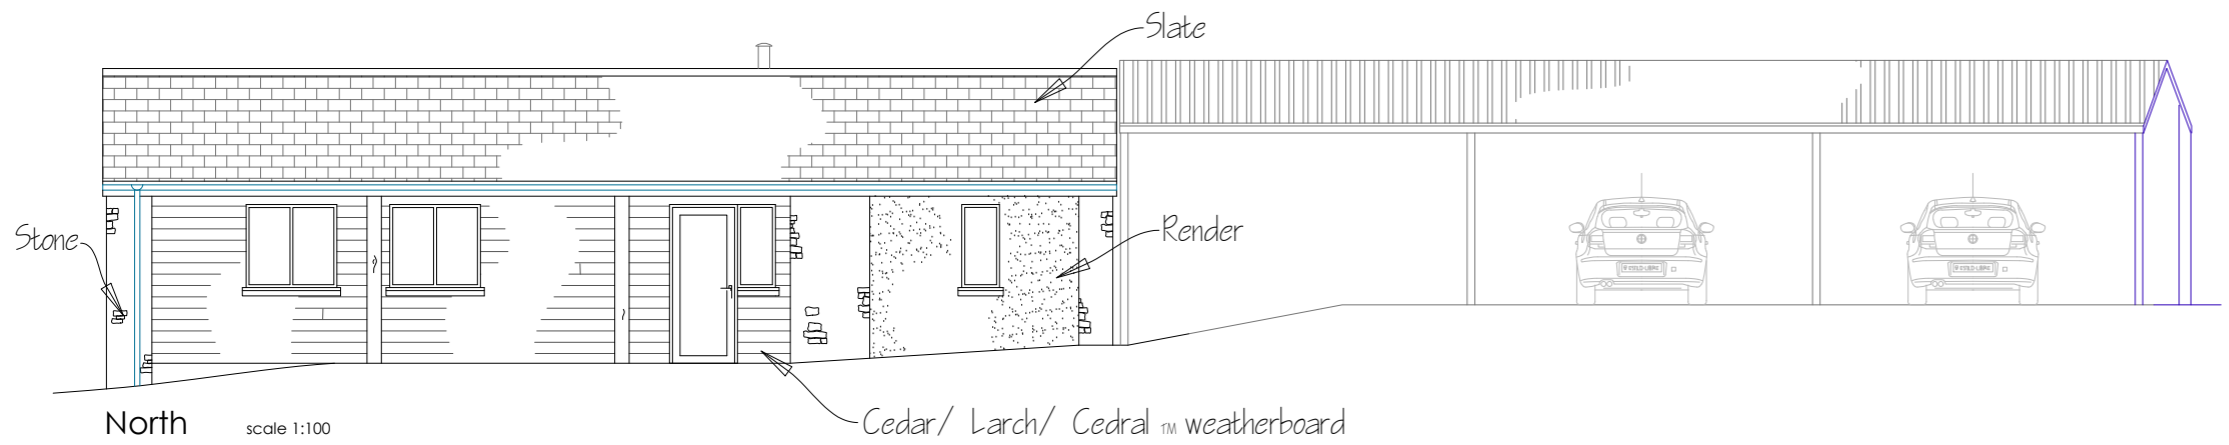


North scale 1:100 Cedar/Larch/Cedra™ weatherboard

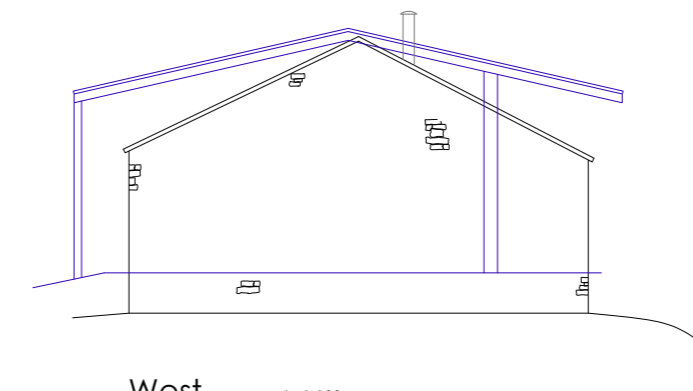

West scale 1:100

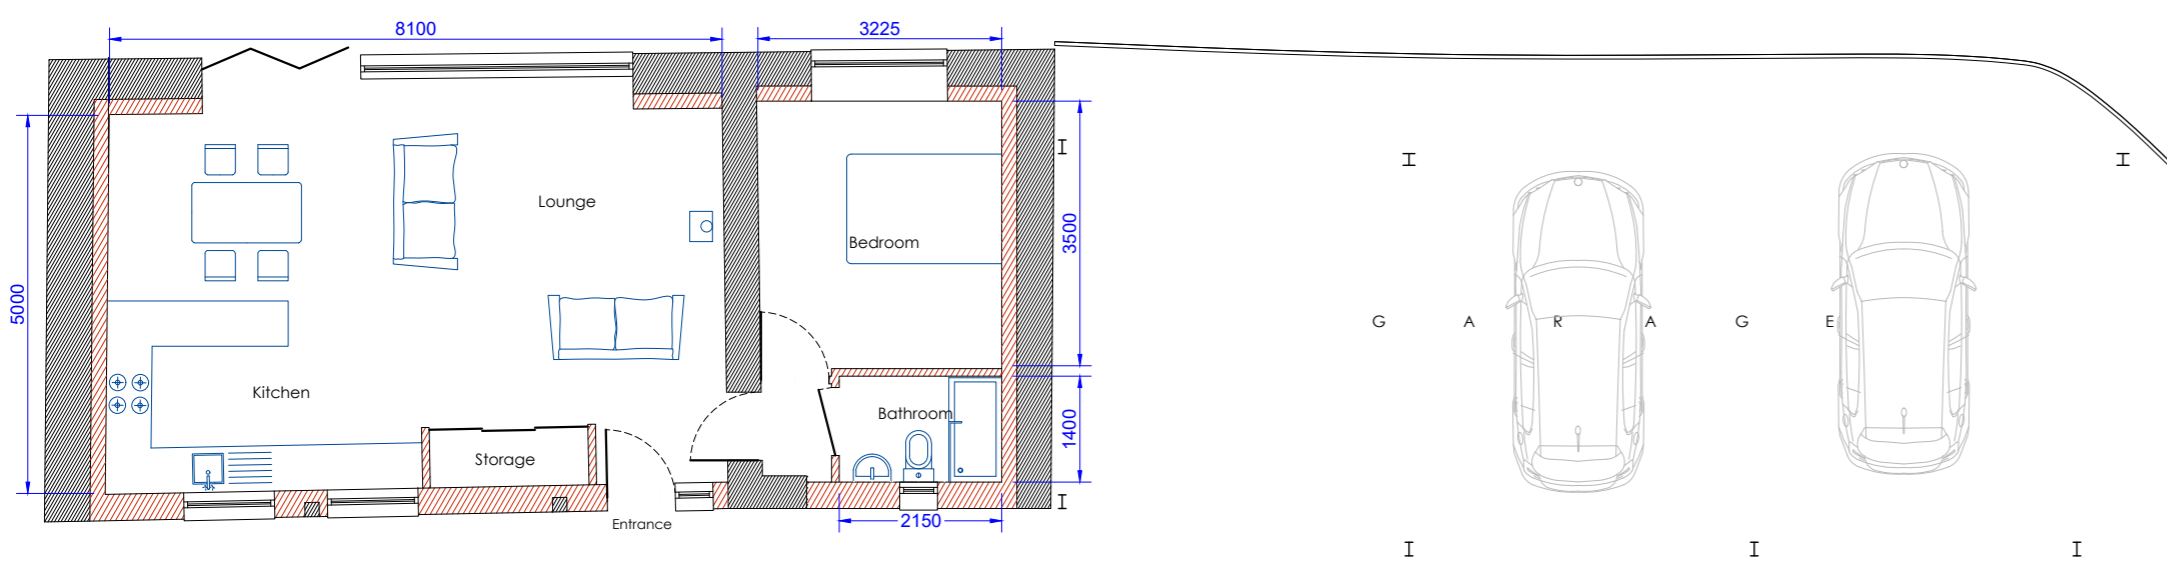

Proposed Ground Floor scale 1:100

 

# Barn C

CLIENT  
Huxter Mr R  
ADDRESS  
Welland Down Farm Sandford EX17 4EN

DRAWING  
Existing and Proposed

DATE December 2022 SCALE 1:100/200

DRAWING # 1 JOB #

THIS LINE PRINTED ON A2 PAPER REPRESENTS 1000mm AT: 1:1250 1:100 1:200 1:50

NOTES

ARCHITECTURAL SERVICES

SIMON & RICHARD ARCHER Est 1987



EXTENSIONS CONVERSIONS NEW BUILDS  
PLANNING & BUILDING REGULATION APPLICATIONS

SIMON ARCHER  
Crediton  
Devon

M 07966 347 957  
E simon@architectural-services.org

All dimensions, angles and objects are approximate and not based on a topographical survey. Tree and hedge positions are indicative only. Some measurements have been assumed due to dangerous site conditions. This drawing is subject to copyright & must not be copied or reproduced without permission from Architectural Services (known herein as A.S.). These drawings have been prepared for planning or building regulation purposes only. These are not working drawings. A.S. assumes the client has already made full searches to the ground under the building plot plus a further 4 metres around the plot, and the plot is free from all utility company gas, sewerage, drains, pipes, electrical power cables, potable water etc, unless emailed in writing to A.S. prior to the drawings having been commenced. Anything below ground is not the responsibility of A.S. This drawing does not include for such costs & items as: Structural Engineers calculations, electrical, heating or plumbing installations, Tiling, Decorations etc. All dimensions must be checked by the contractor before commencement of construction. No responsibility or liability for non-compliance or lack of information will be accepted by A.S. or for changes made by the client or contractor either prior to or during construction.