


**key**

- bl bed level
- cl cover level
- el eaves level
- rl ridge level
- fl floor level
- fri flat roof level
- gully
- ic inspection cover
- il invert level
- lp lamp post
- mh manhole
- oc overhead cables
- re rodding eye
- rl ridge level
- rs road sign
- rwp rain water pipe
- sv stop valve
- vp vent pipe
- top top of chimney
- tof top of fence
- toh top of hedge
- top top of vent pipe
- low top of wall
- tp telegraph/electricity pole
- th door threshold
- wl water level
- w wall
- rw retaining wall

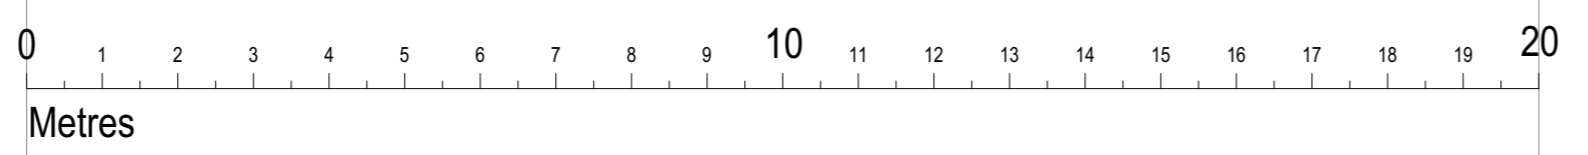

80E 100E 120E

Check all dimensions on site  
 Features shown on this survey may not delineate legal boundaries  
 Survey aligned to magnetic north  
 Contours set at 0.5m intervals  
 Grid set to 20m intervals  
 Datum 10.000m set to STB  
 © 2022 Quadrant surveys Ltd

**quadrant**

Measured Building Surveys | Topographical | 3D Scanning | Drone Services

Chimmels - Park Road - Dartington - Totnes - TQ9 6EQ - 01803 864921

job **Venbridge House, Cheriton Bishop**

site **Site Plan, as existing**

scale **1:100 - A1** date **July 2022** job **22.046** drawing no **01/08**