


Section A-A
9.00m

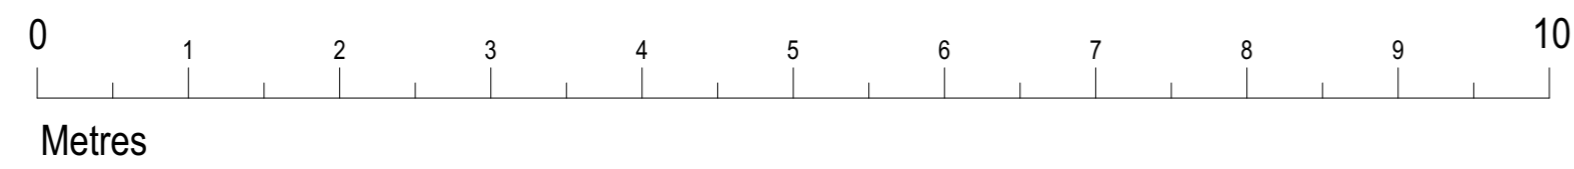


South Elevation
9.00m




East Elevation
9.00m



North Elevation
9.00m

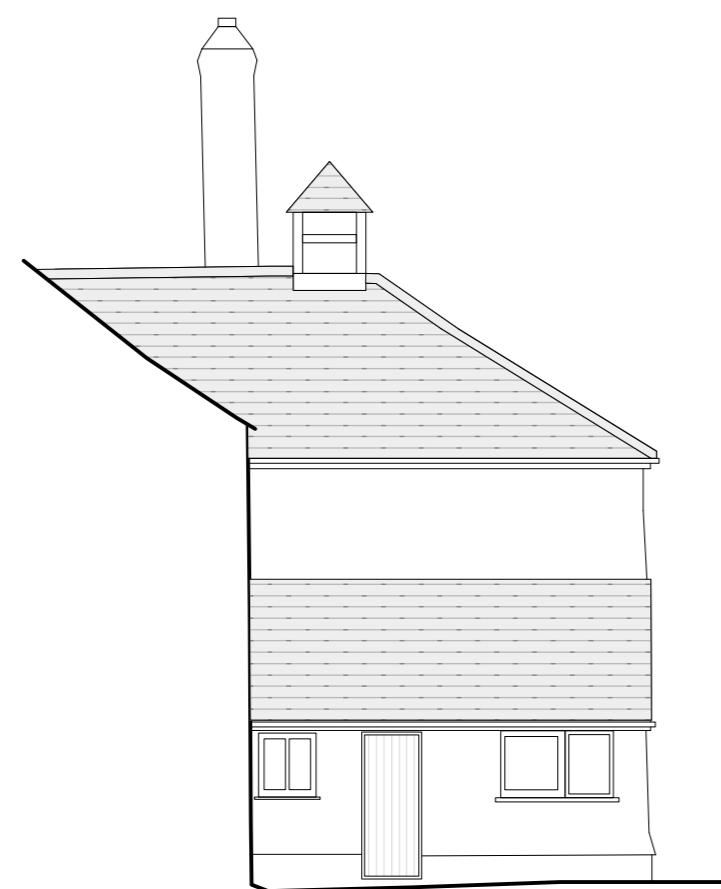

East Elevation
9.00m

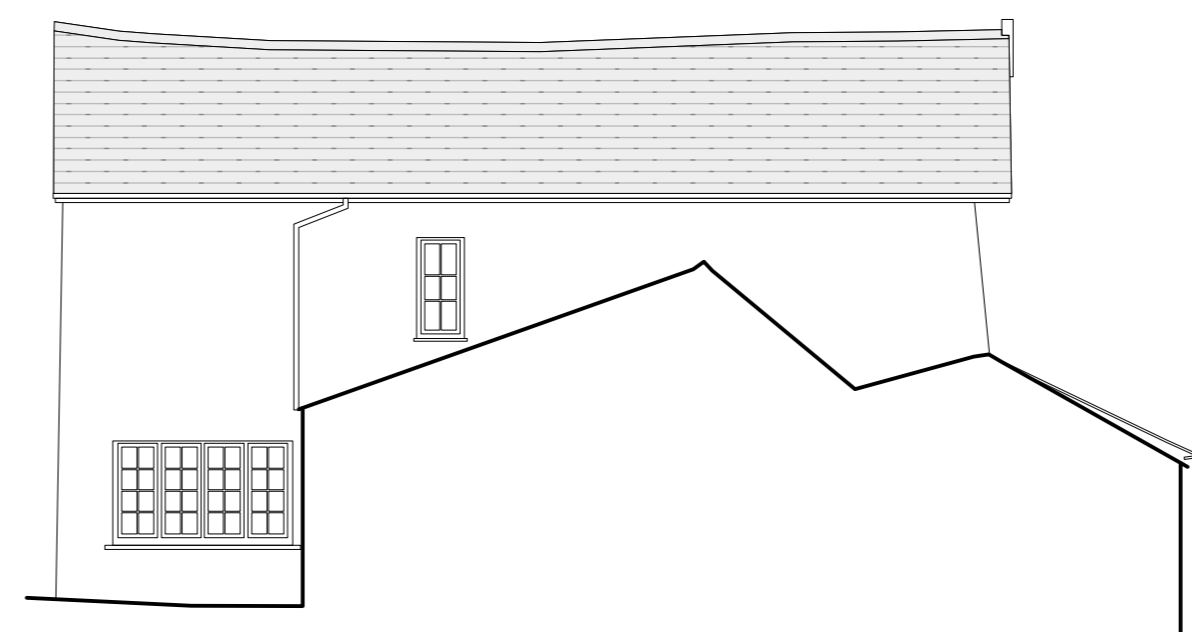

West Elevation
9.00m

Check all dimensions on site
 Features shown on this survey may not delineate legal boundaries
 Survey aligned to magnetic north
 Contours set at 0.5m intervals
 Grid set to 20m intervals
 Datum 10.000m set to STB
 © 2022 Quadrant surveys Ltd

quadrant

Measured Building Surveys | Topographical | 3D Scanning | Drone Services

Chimmels - Park Road - Dartington - Totnes - TQ9 6EQ - 01803 864921

job Venbridge House, Cheriton Bishop

site House Section & Elevations, as existing

scale 1:50 & 1:100 - A1 date July 2022 job 22.046 drawing no 07/08