

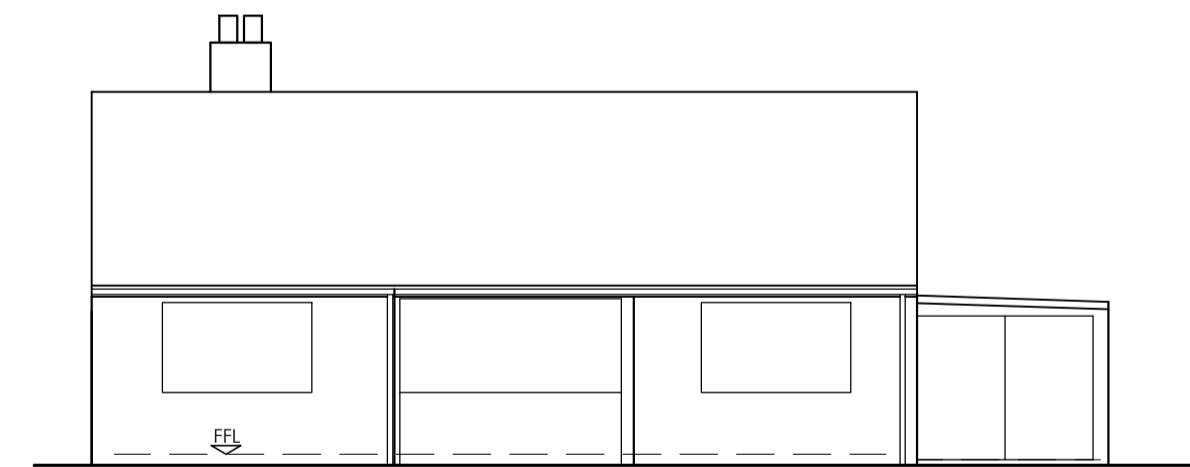



EXISTING GROUND FLOOR PLAN
1:50

 


EXISTING FRONT ELEVATION
1:100

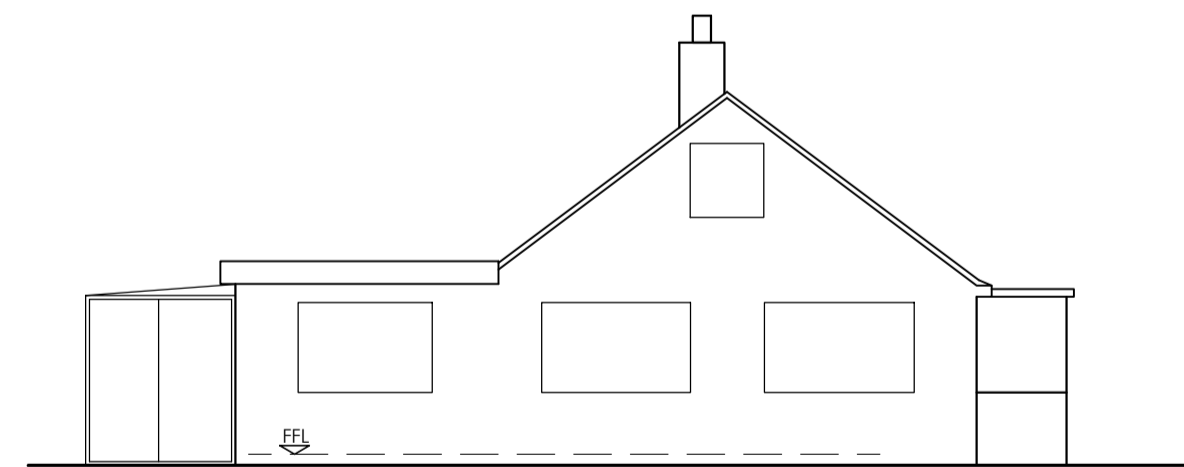



EXISTING SIDE ELEVATION
1:100

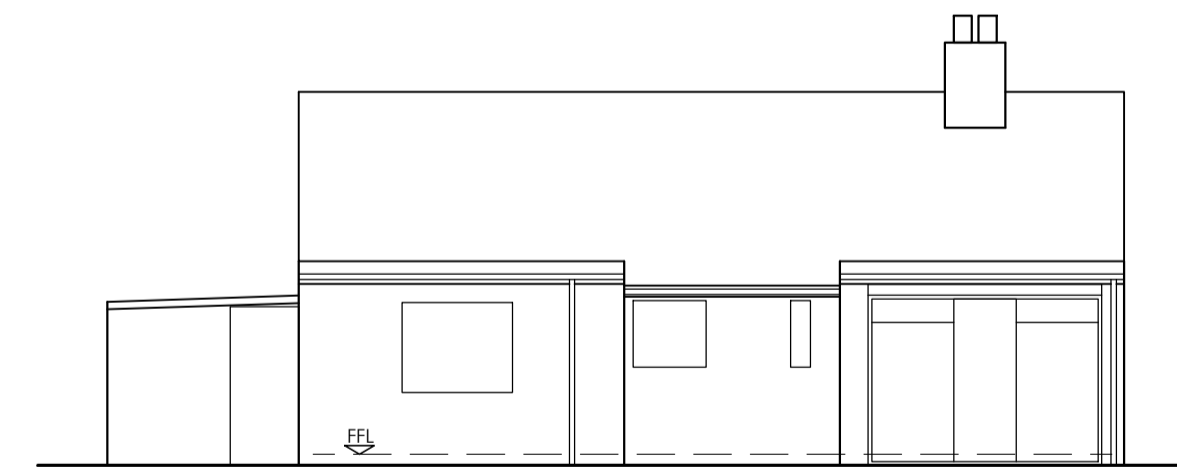

EXISTING REAR ELEVATION
1:100

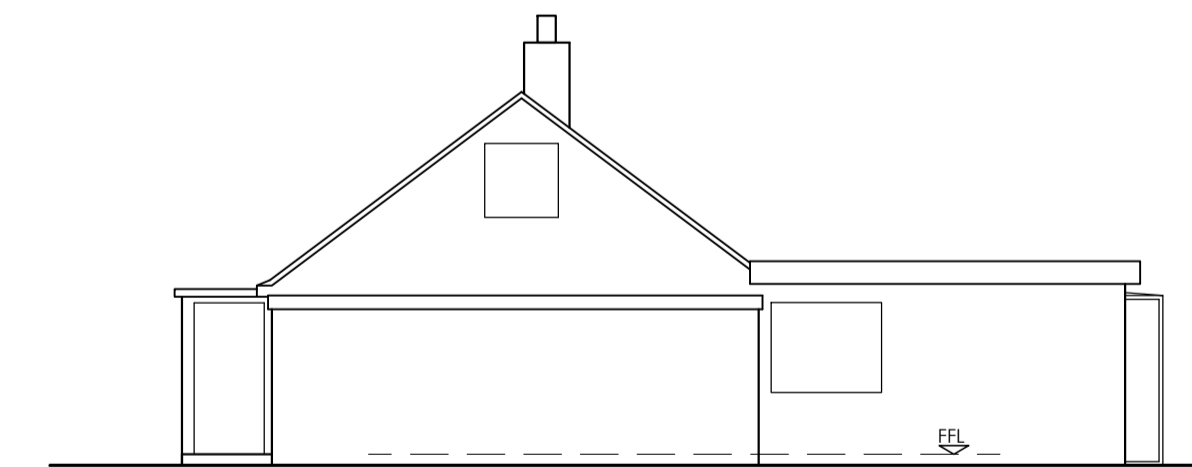

EXISTING SIDE ELEVATION
1:100

  

DO NOT SCALE FROM THIS DRAWING.
CHECK ALL DIMENSIONS ON SITE. ANY DISCREPANCIES TO BE NOTIFIED TO LYNWOOD ASSOCIATES IMMEDIATELY.

THIS DRAWING IS PROTECTED BY COPYRIGHT. IT MAY NOT BE REPRODUCED IN ANY FORM OR BY ANY MEANS FOR ANY PURPOSE, WITHOUT THE WRITTEN PERMISSION OF LYNWOOD ASSOCIATES.

REV DESCRIPTION DATE

PROJECT:
15 MERE CLOSE
GREAT BARTON
IP31 2PE

CLIENT:
MR & MRS HUNT

TITLE:
EXISTING FLOOR PLANS AND ELEVATIONS

DATE: SEPT 2023

DRAWN: TS

CHECKED: DB

SCALE: 1-50/100 @A1

DRG. NO: 2370-01

REVISION:

Lynwood House
Murray Park
Newmarket
Suffolk CB8 9BU

T - 01638 661 044
E - info@lynwoodassociates.co.uk
W - www.lynwoodassociates.co.uk

