

DO NOT SCALE




PROPOSED FRONT ELEVATION

SCALE 1:100



PROPOSED RIGHT SIDE ELEVATION

SCALE 1:100

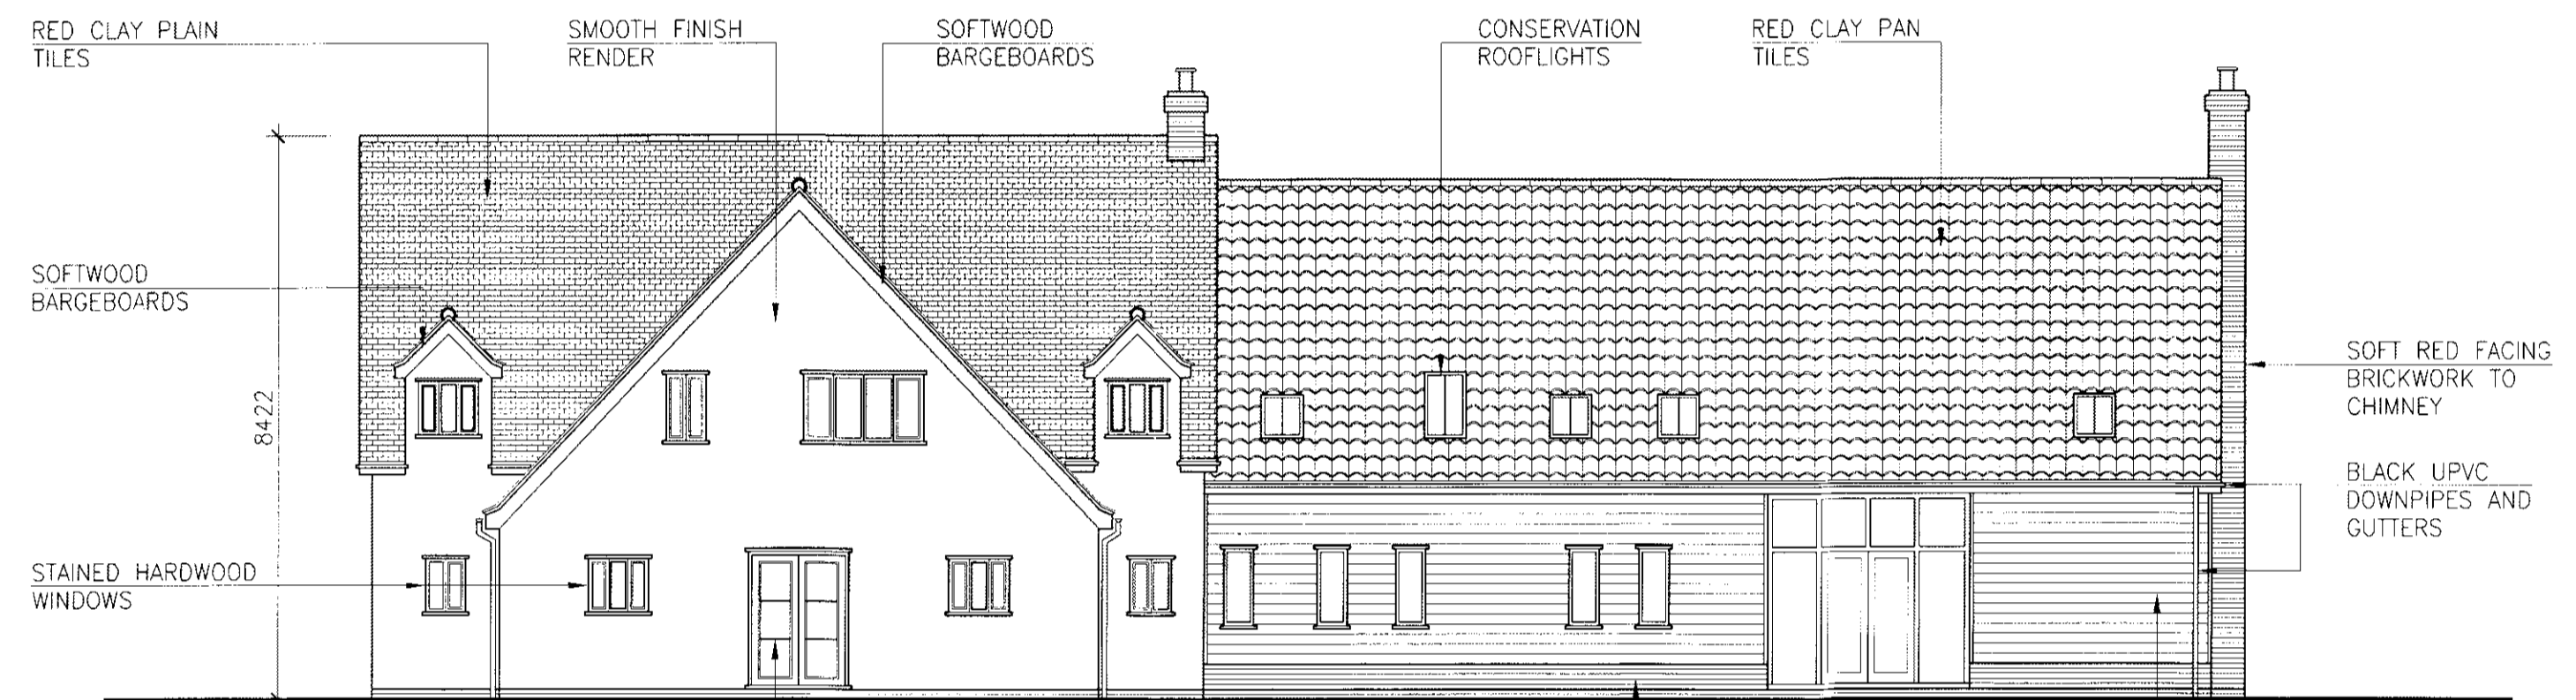


PROPOSED REAR ELEVATION

SCALE 1:100



PROPOSED LEFT SIDE ELEVATION


SCALE 1:100

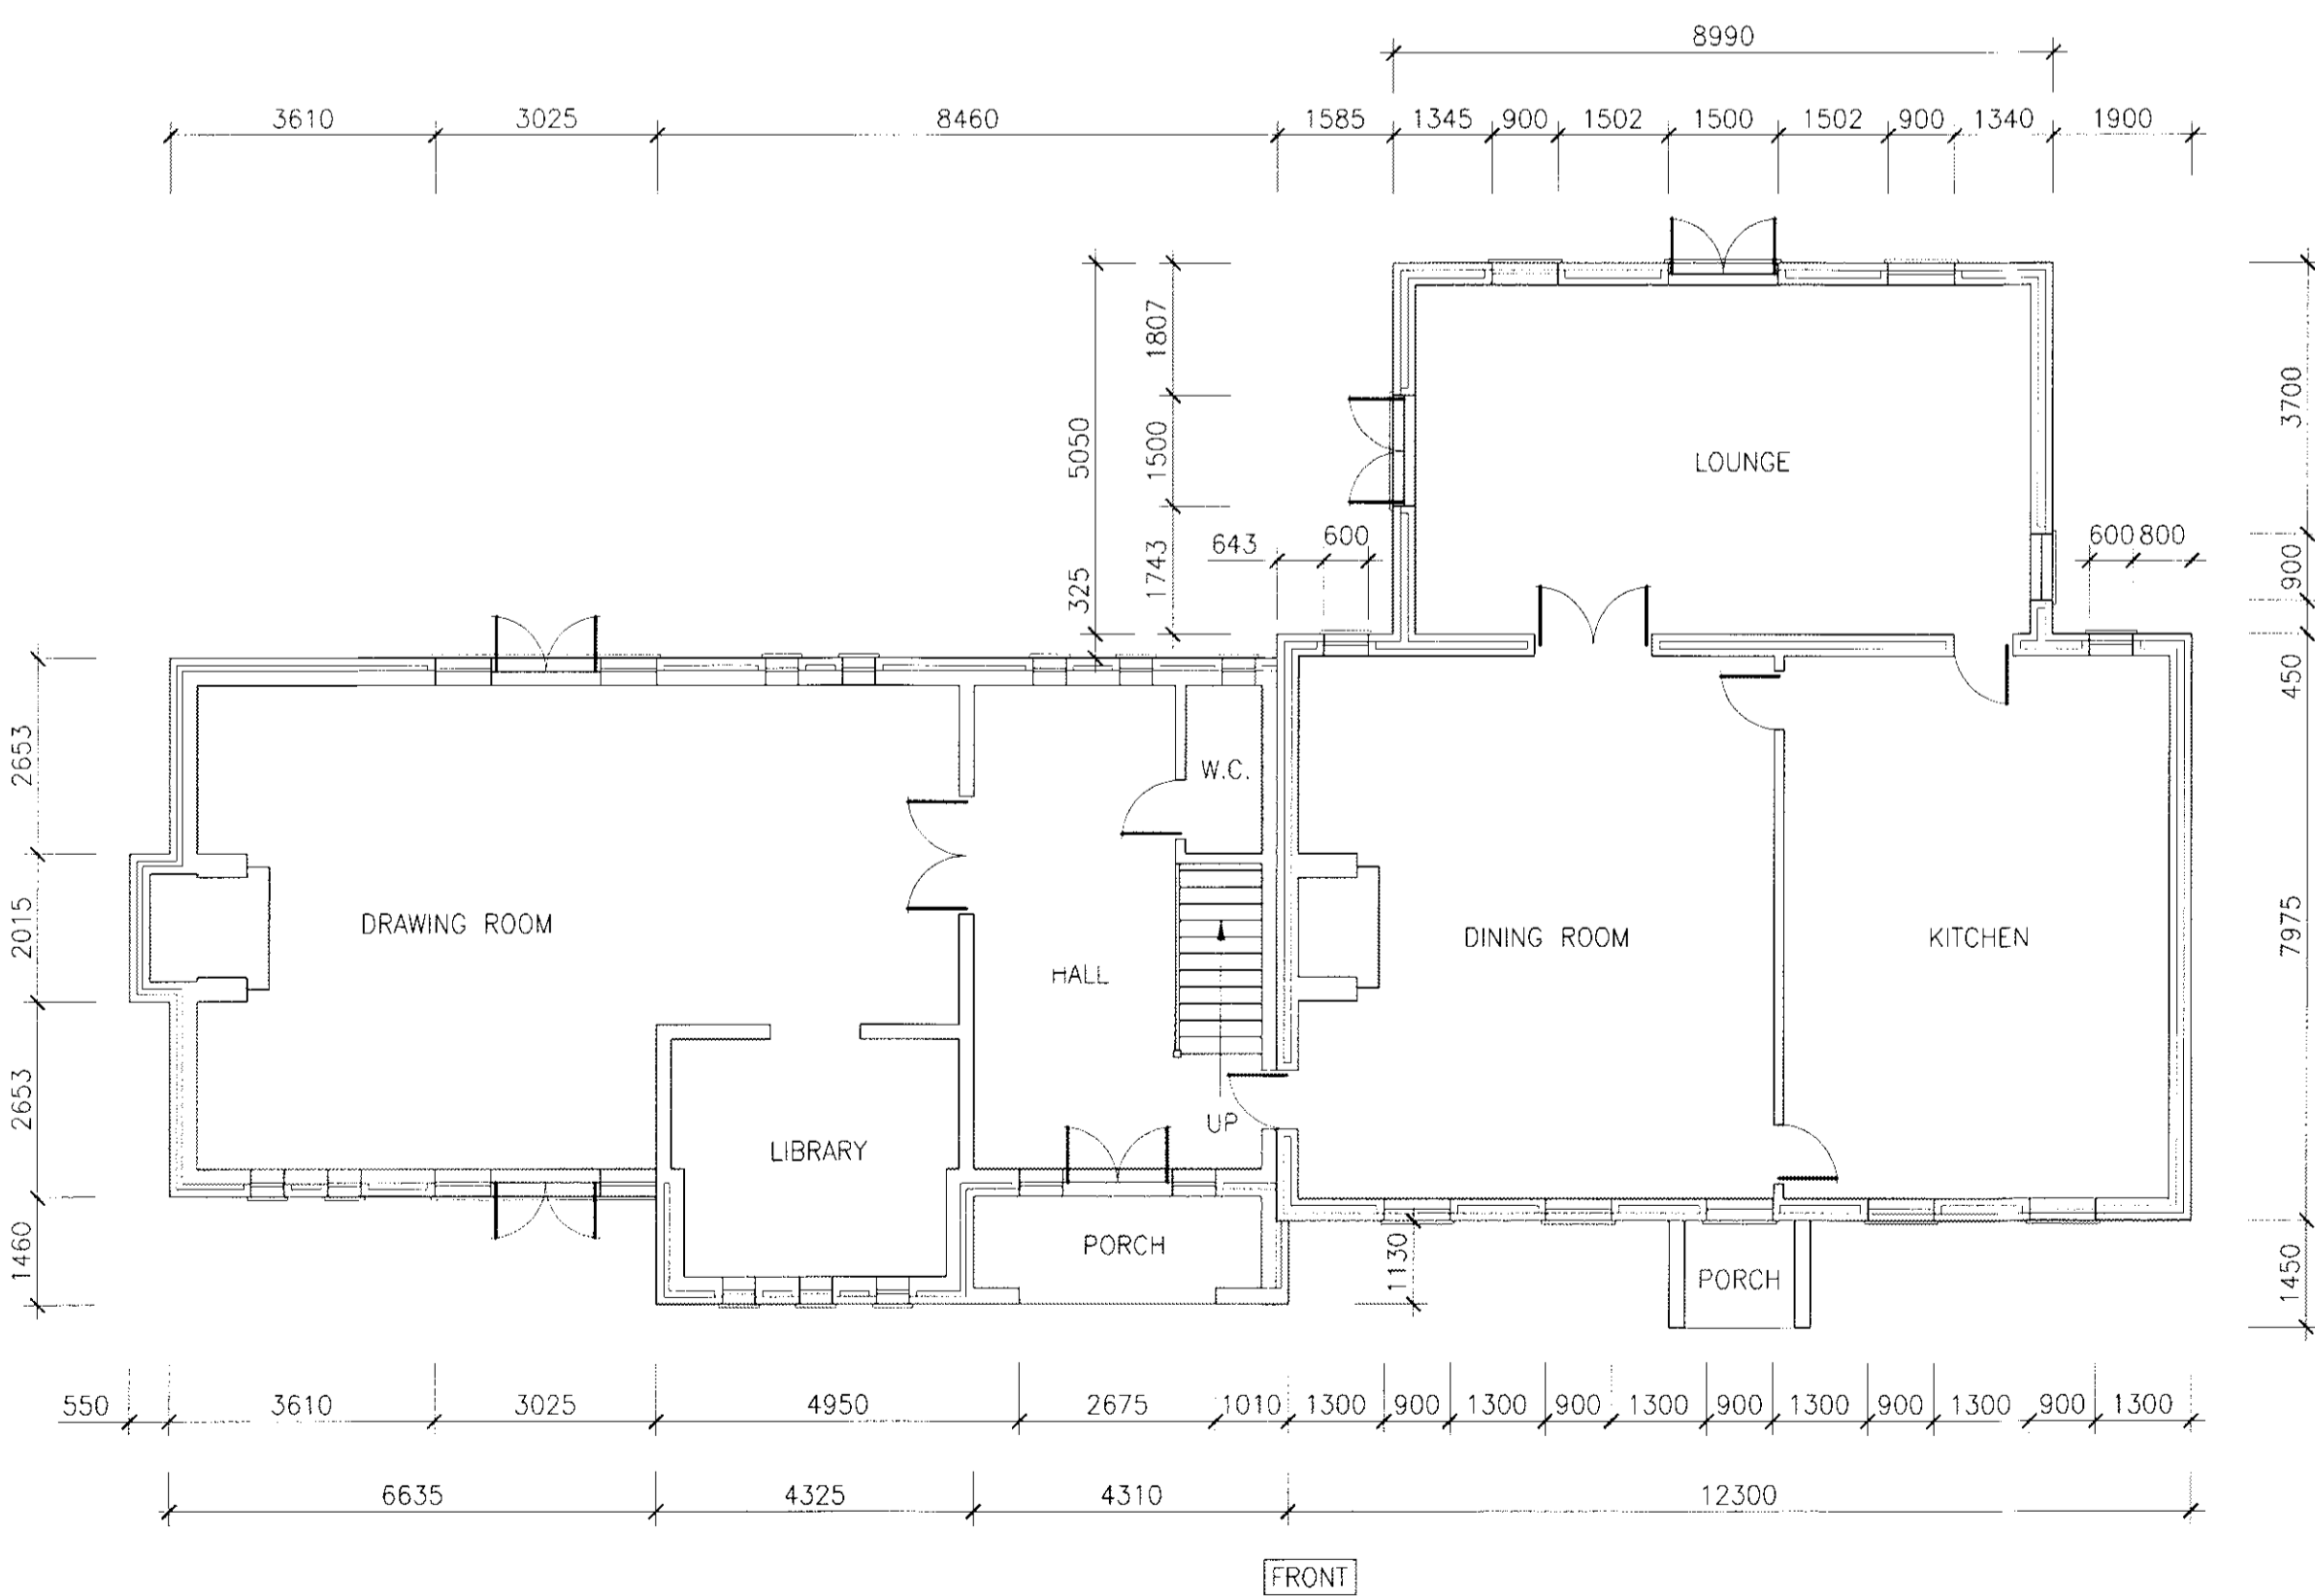

PROPOSED GROUND FLOOR PLAN

SCALE 1:100

THIS DRAWING IS FOR THE PURPOSE OF PLANNING CONSENT

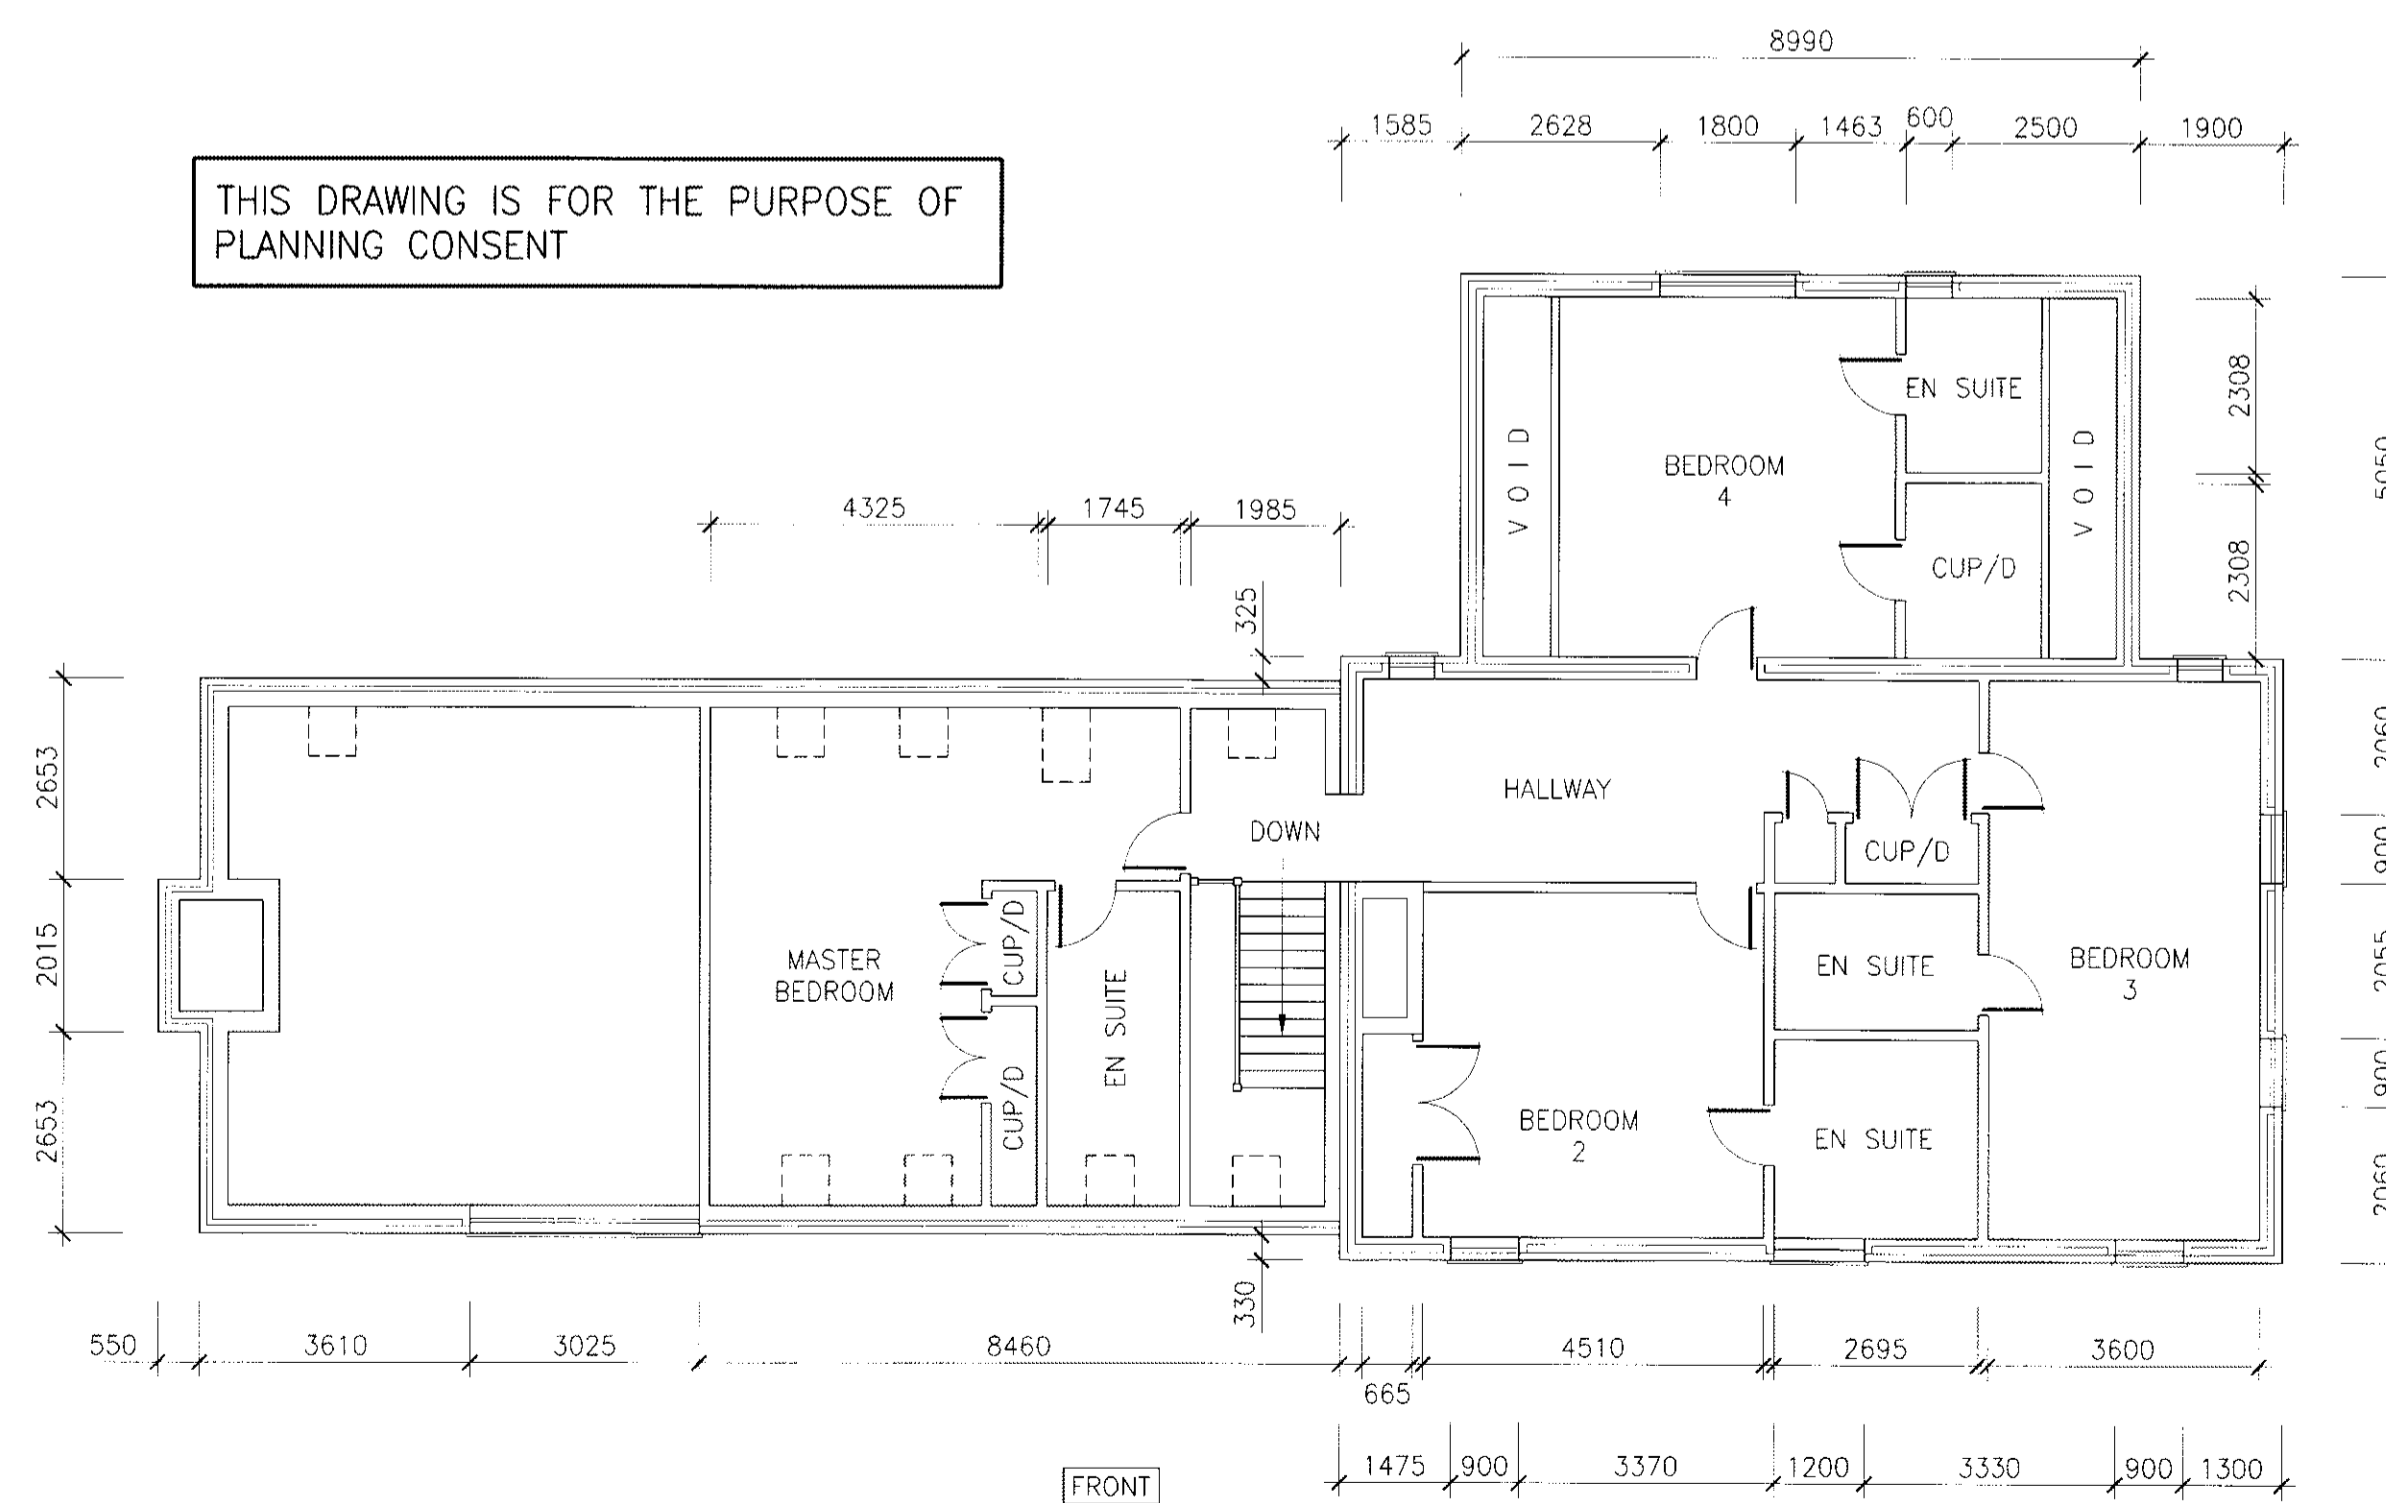

PROPOSED FIRST FLOOR PLAN

SCALE 1:100

| | | | | |
|-----|------|-------------|-------|------|
| REV | DATE | DESCRIPTION | Drawn | CHKD |
| | | | | |

REVISIONS
This drawing is to be read in conjunction with all other Engineer's drawings and all other project information. Any discrepancy between the Engineer's drawings and other project information is to be reported to the Engineer immediately.



Project
**SAMPLES FARM
ASHFIELD GREEN
WICKHAMBROOK
CB8 8UZ**

Title
**PROPOSED PLANS AND ELEVATIONS
FOR NEW DWELLING FOLLOWING FIRE
DAMAGE**

Client
MR RAINBIRD & MS SAMMONS

| | | |
|---------------|---------|-----------|
| Scale | Drawn | Date |
| AS SHOWN @ A1 | BH | JULY 2013 |
| Job Manager | Checked | Approved |
| AL | AL | AL |

richardjackson
26 High Street, Hodleigh, Ipswich, Suffolk IP7 5AP Tel: 01473 825300
2 Malvern House, Meridian Gate, 199 Marsh Wall, London E14 9YT Tel: 020 7448 9910
104 House, 3 Station Court, Station Rd, Great Shelford, Cambs CB27 5NE Tel: 01223 314794
6 The Old Church, St. Andrew's Road, Norwich, Norfolk NR1 1SP Tel: 01603 232040
Email Address: mail@rj-bc.co.uk Web Site: http://www.rj-bc.co.uk

| | |
|---|---|
| Drawing No. | Revision |
| 50385/B/01 | |
| Drawing Status | |
| <input checked="" type="checkbox"/> INFORMATION | <input type="checkbox"/> APPROVAL |
| <input type="checkbox"/> TENDER | <input type="checkbox"/> CONSTRUCTION |
| <input type="checkbox"/> COSTING | <input type="checkbox"/> AS CONSTRUCTED |