

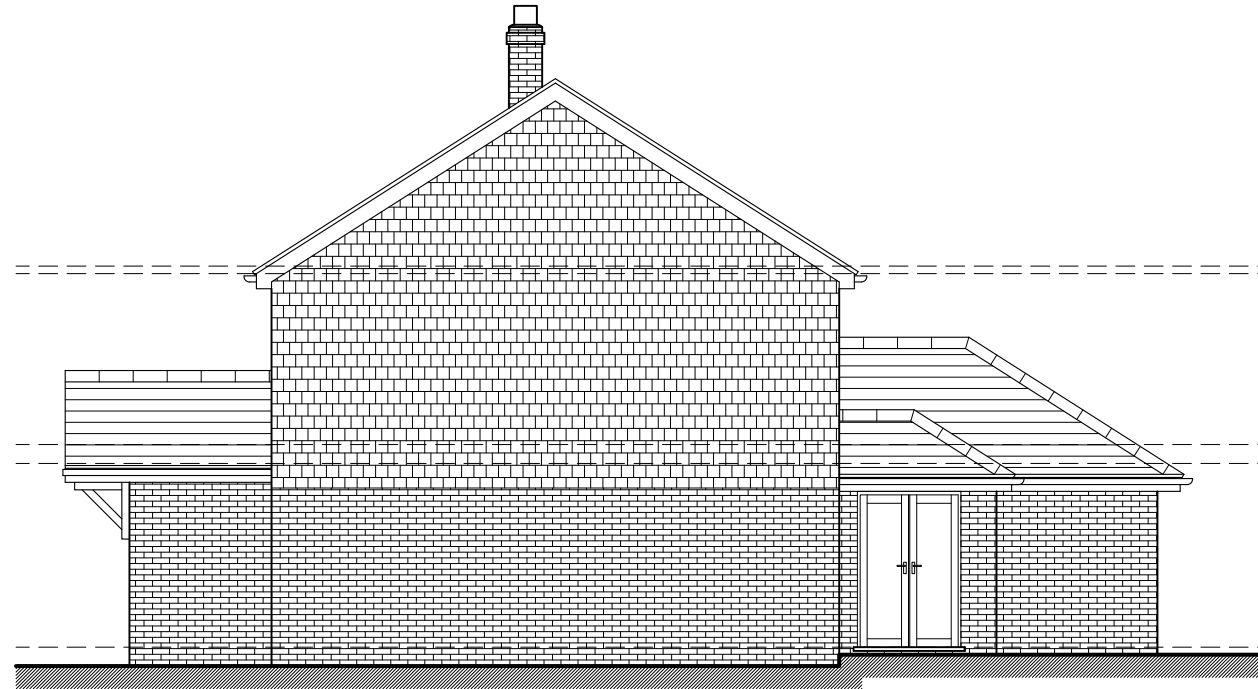


FRONT ELEVATION (EAST)

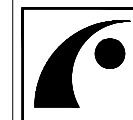

SIDE ELEVATION (NORTH)

1:100

 

ARCHETYPE CENTRAL
 ARCHITECTURAL & PLANNING SERVICES
 e-mail: info@archetypecentral.co.uk
 website: www.archetypecentral.co.uk

Project
 WITHAM WOOD, MARLEY LANE, HASLEMERE, SURREY GU27 3PZ

Drawing title
 EXISTING FRONT & SIDE ELEVATIONS

Drawing No. 632/03	Rev.	Scale 1:100 @ A3	Date 11/22	Drawn by. RS
-----------------------	------	---------------------	---------------	-----------------