



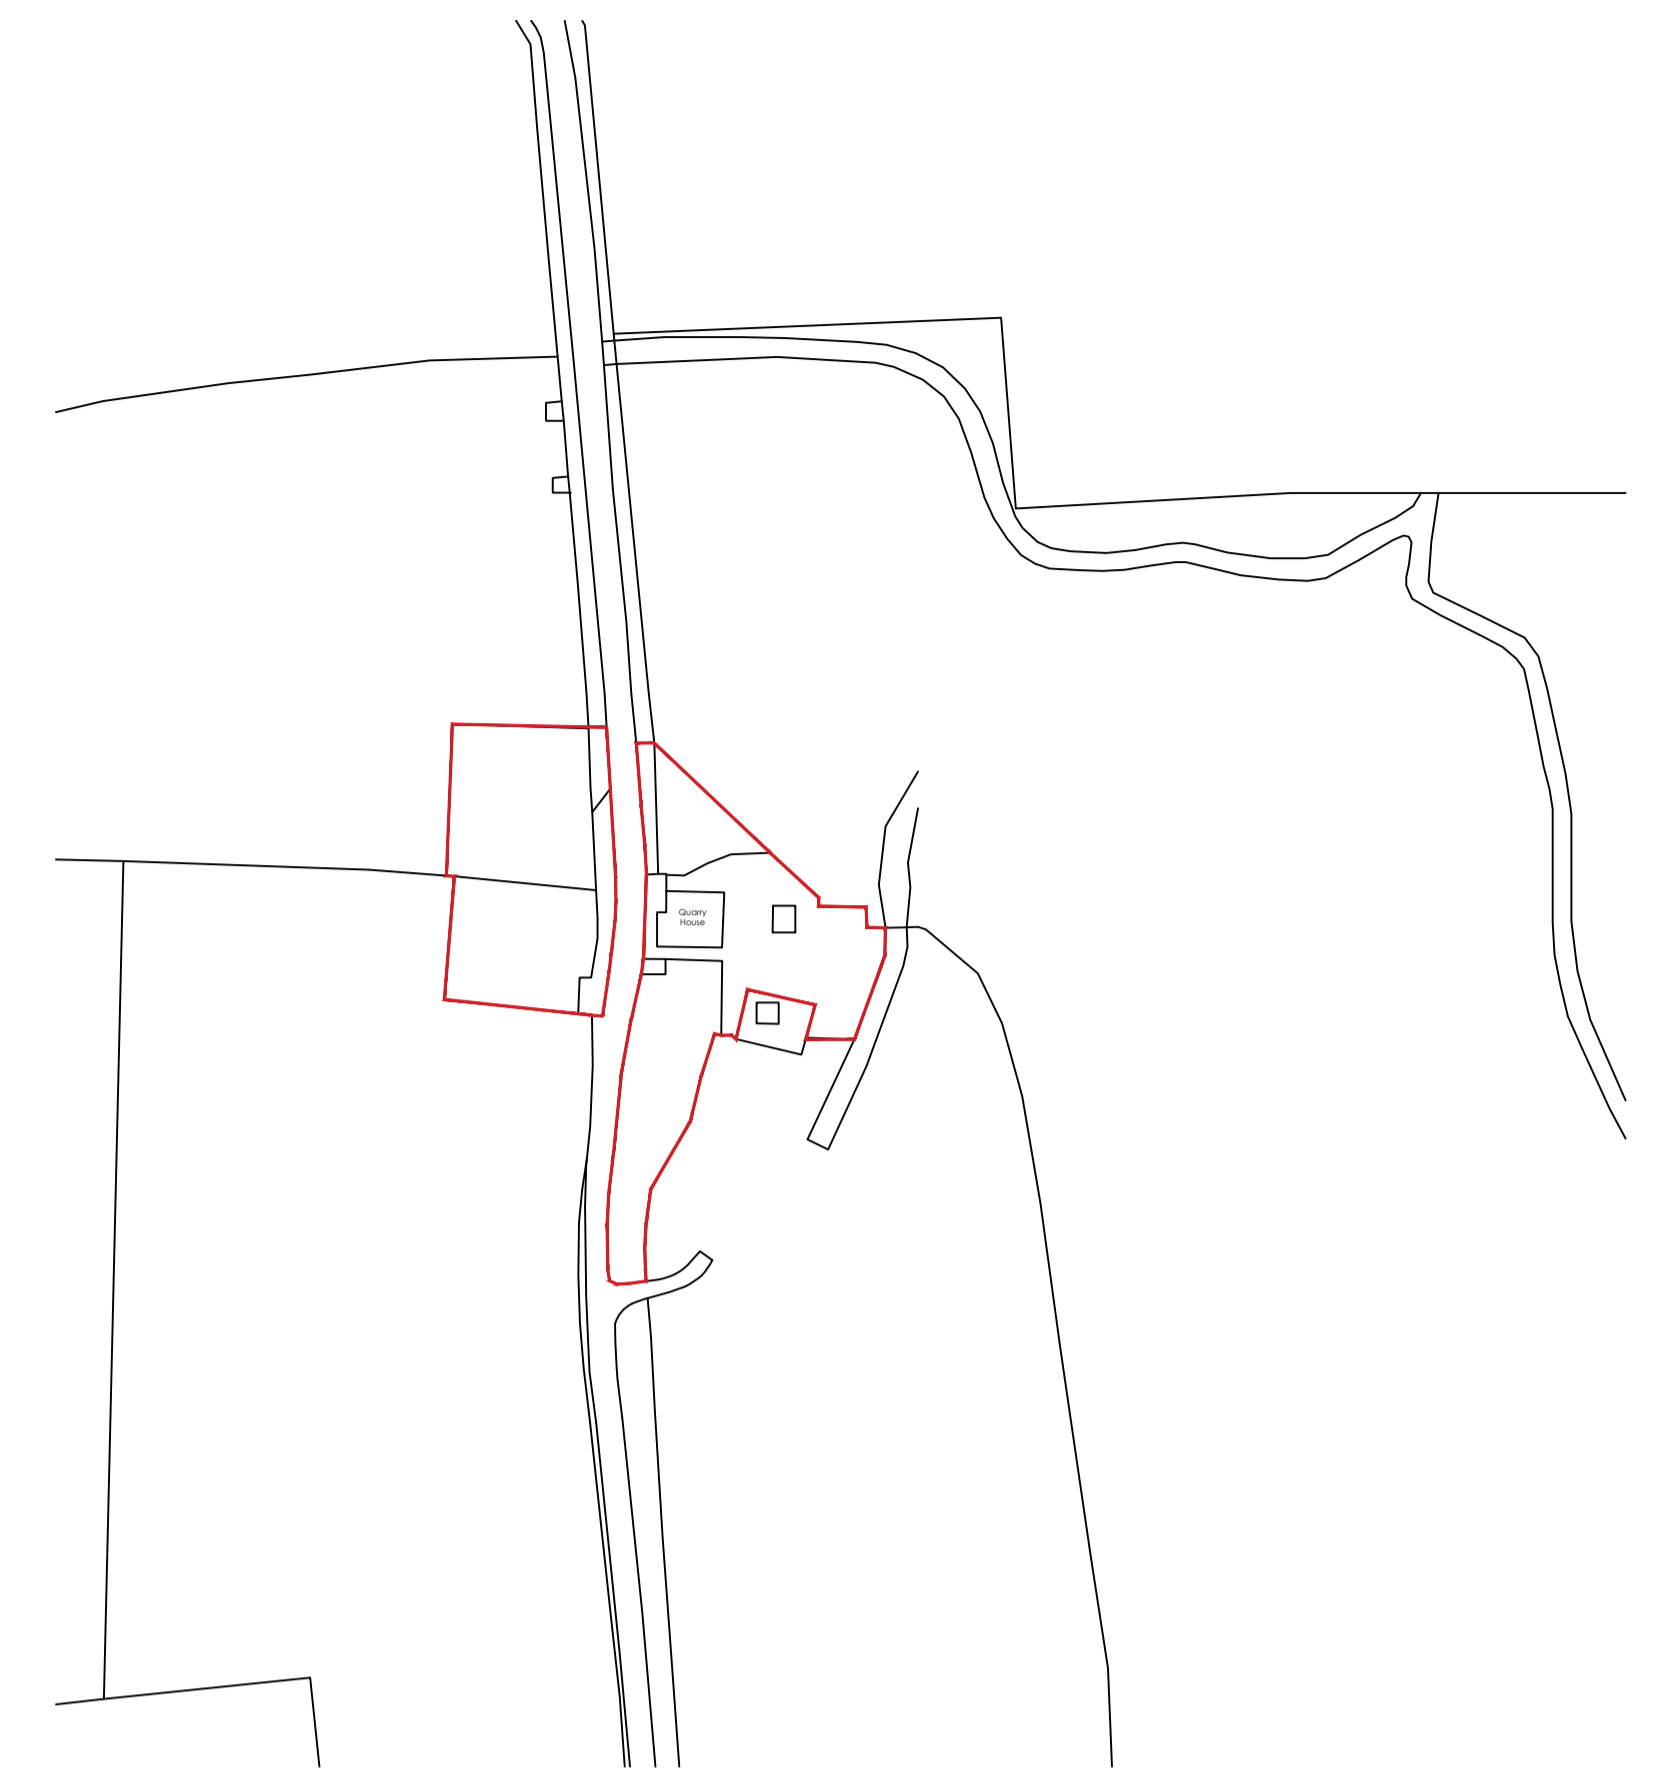



**SITE PLAN - PRE DEVELOPMENT (1:200 @ A1)**  


**LOCATION PLAN (1:1250)** 

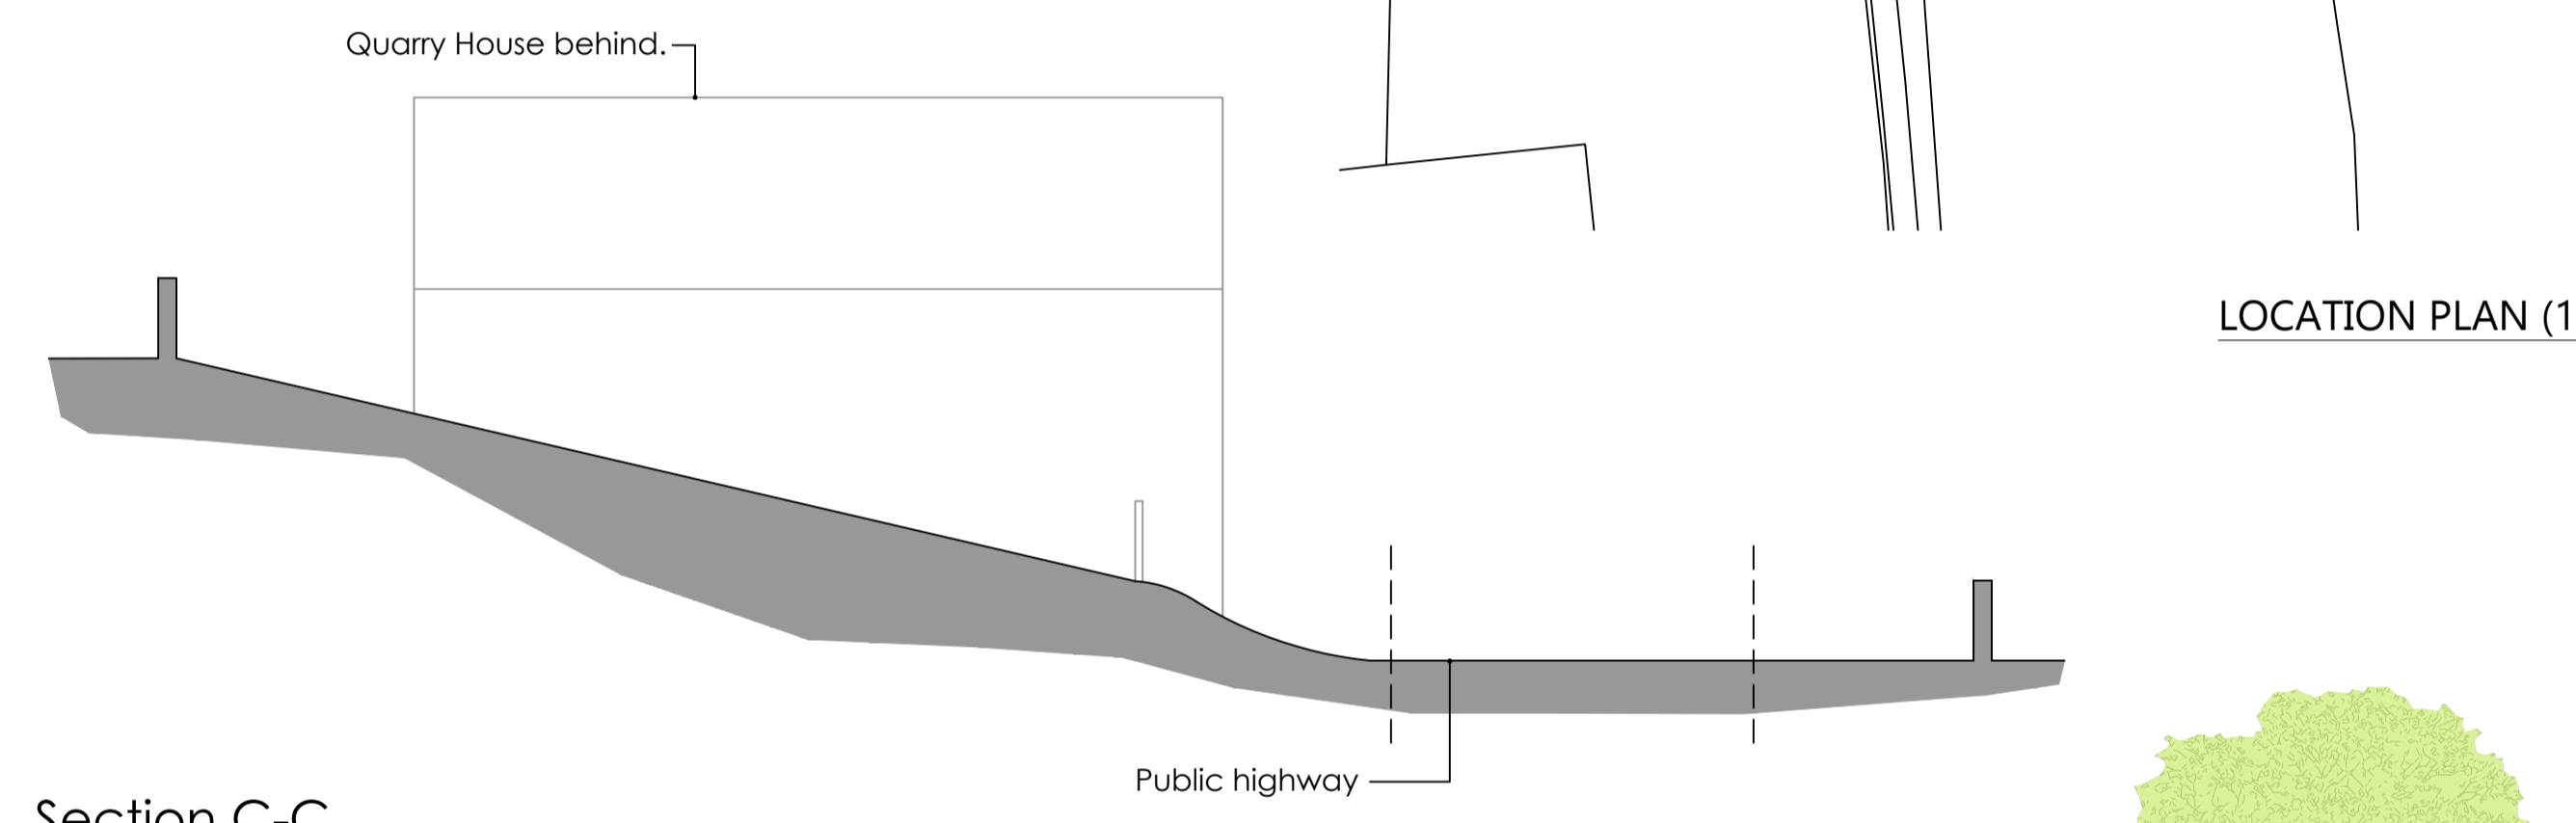

**Section C-C**

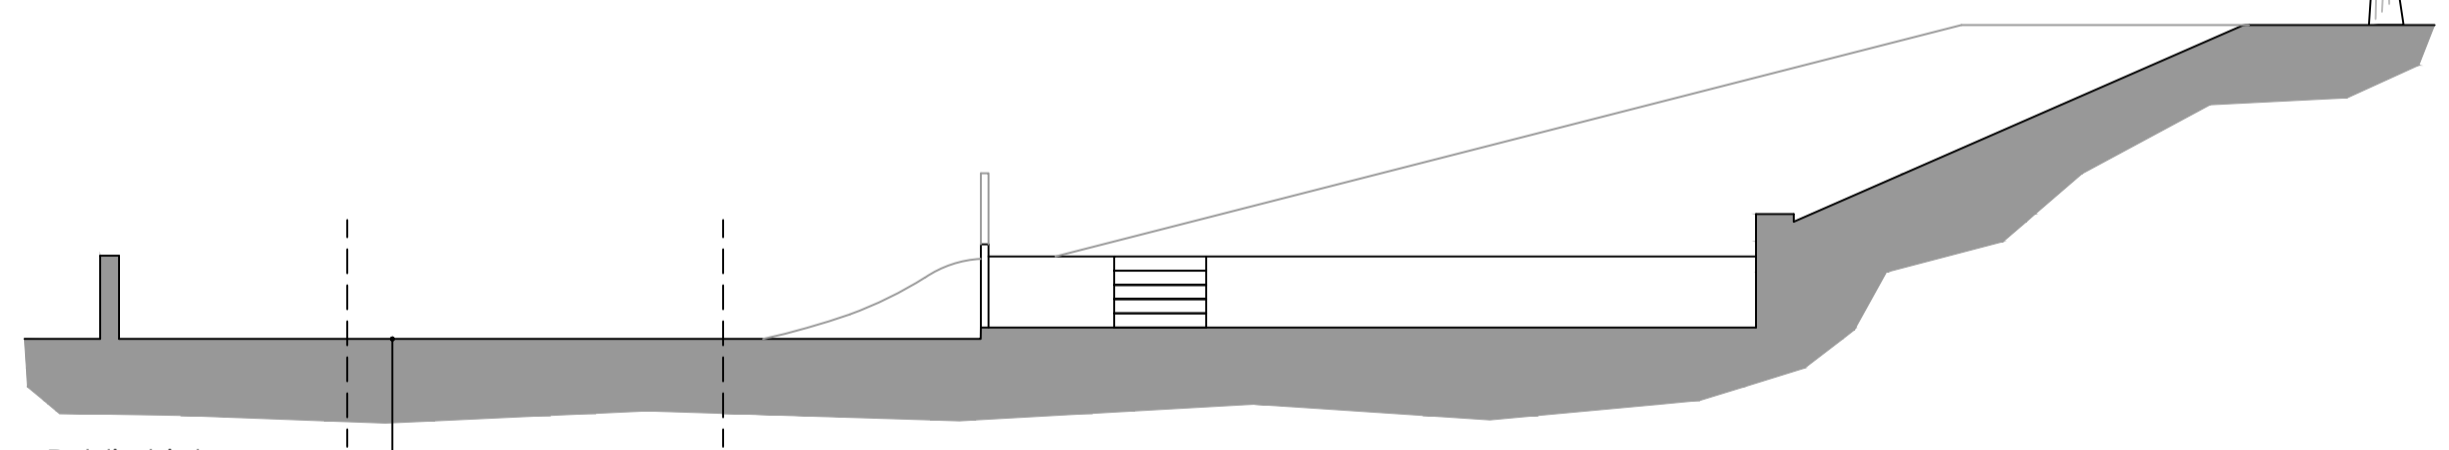

**Section B-B**

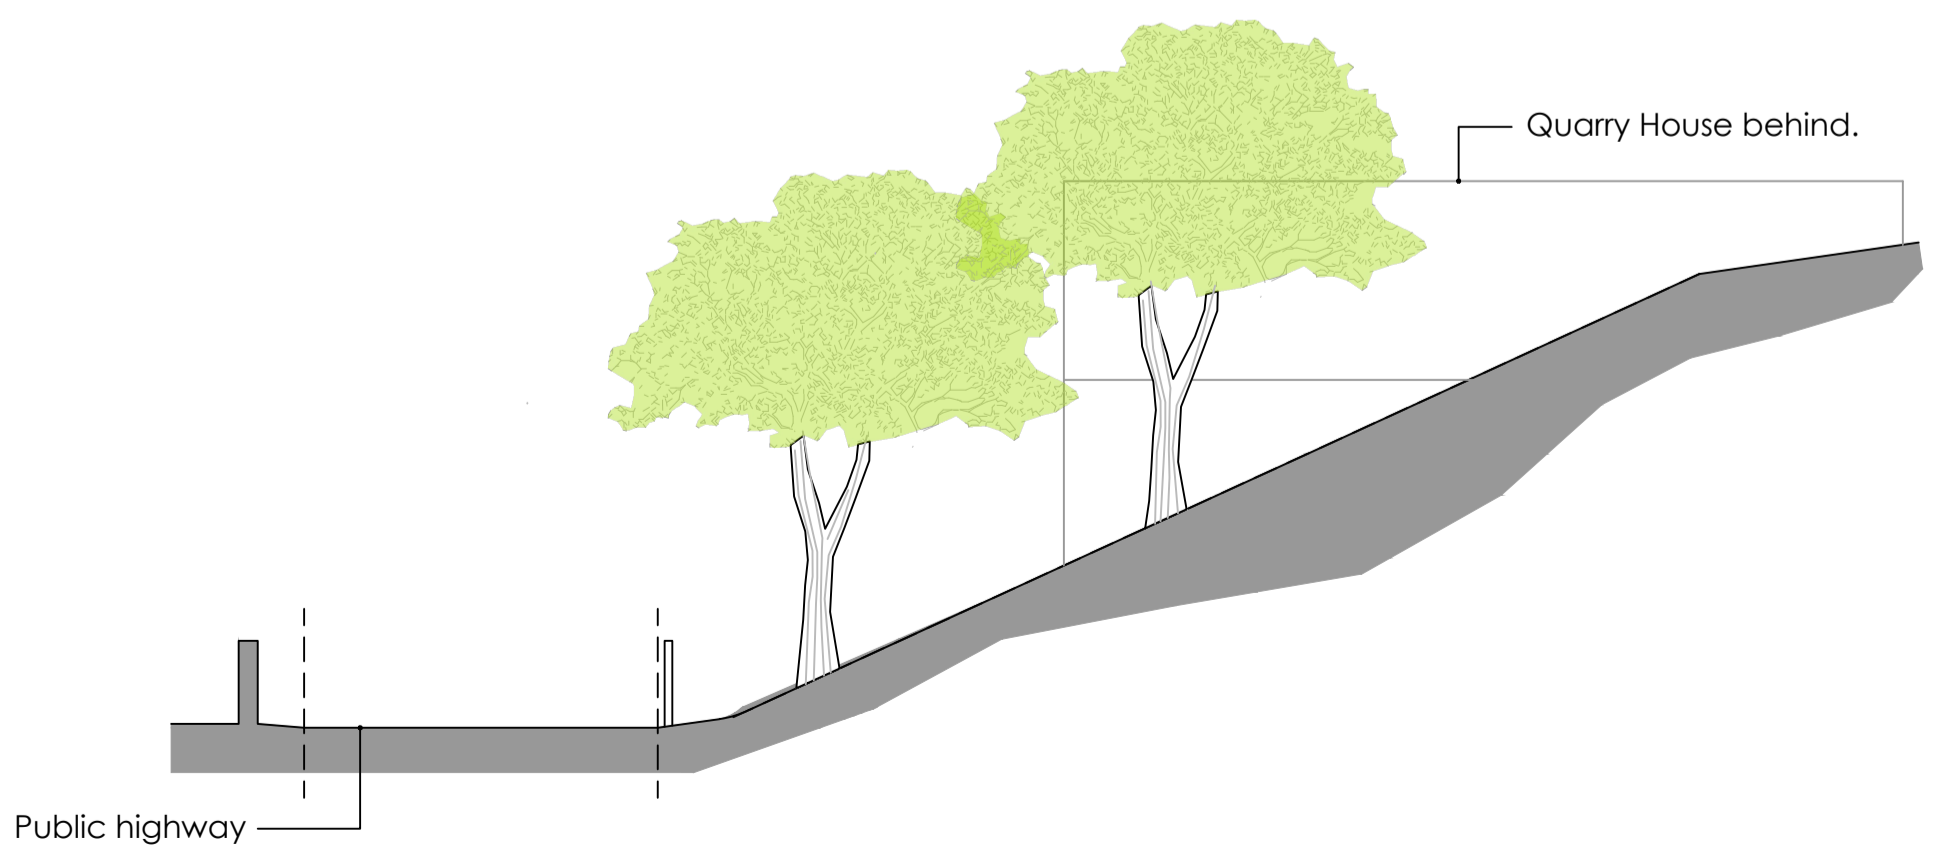

**Section A-A**

**SITE SECTIONS - PRE DEVELOPMENT (1:100 @ A1)** 

REV	DATE	BY	AMENDMENTS
 Ascent Design + Architecture m. 07402664505 e. info@ascentdesign.uk			
DATE:	SCALE:	DRAWN BY:	
AUG 2023	AS INDICATED	OPR	
DWG TITLE:			
PRE DEVELOPMENT SITE PLAN AND SECTIONS			
PROJECT:			
QUARRY HOUSE			
DWG No.			Rev.
A000			P1