


COLE GREEN WAY

Path (um)

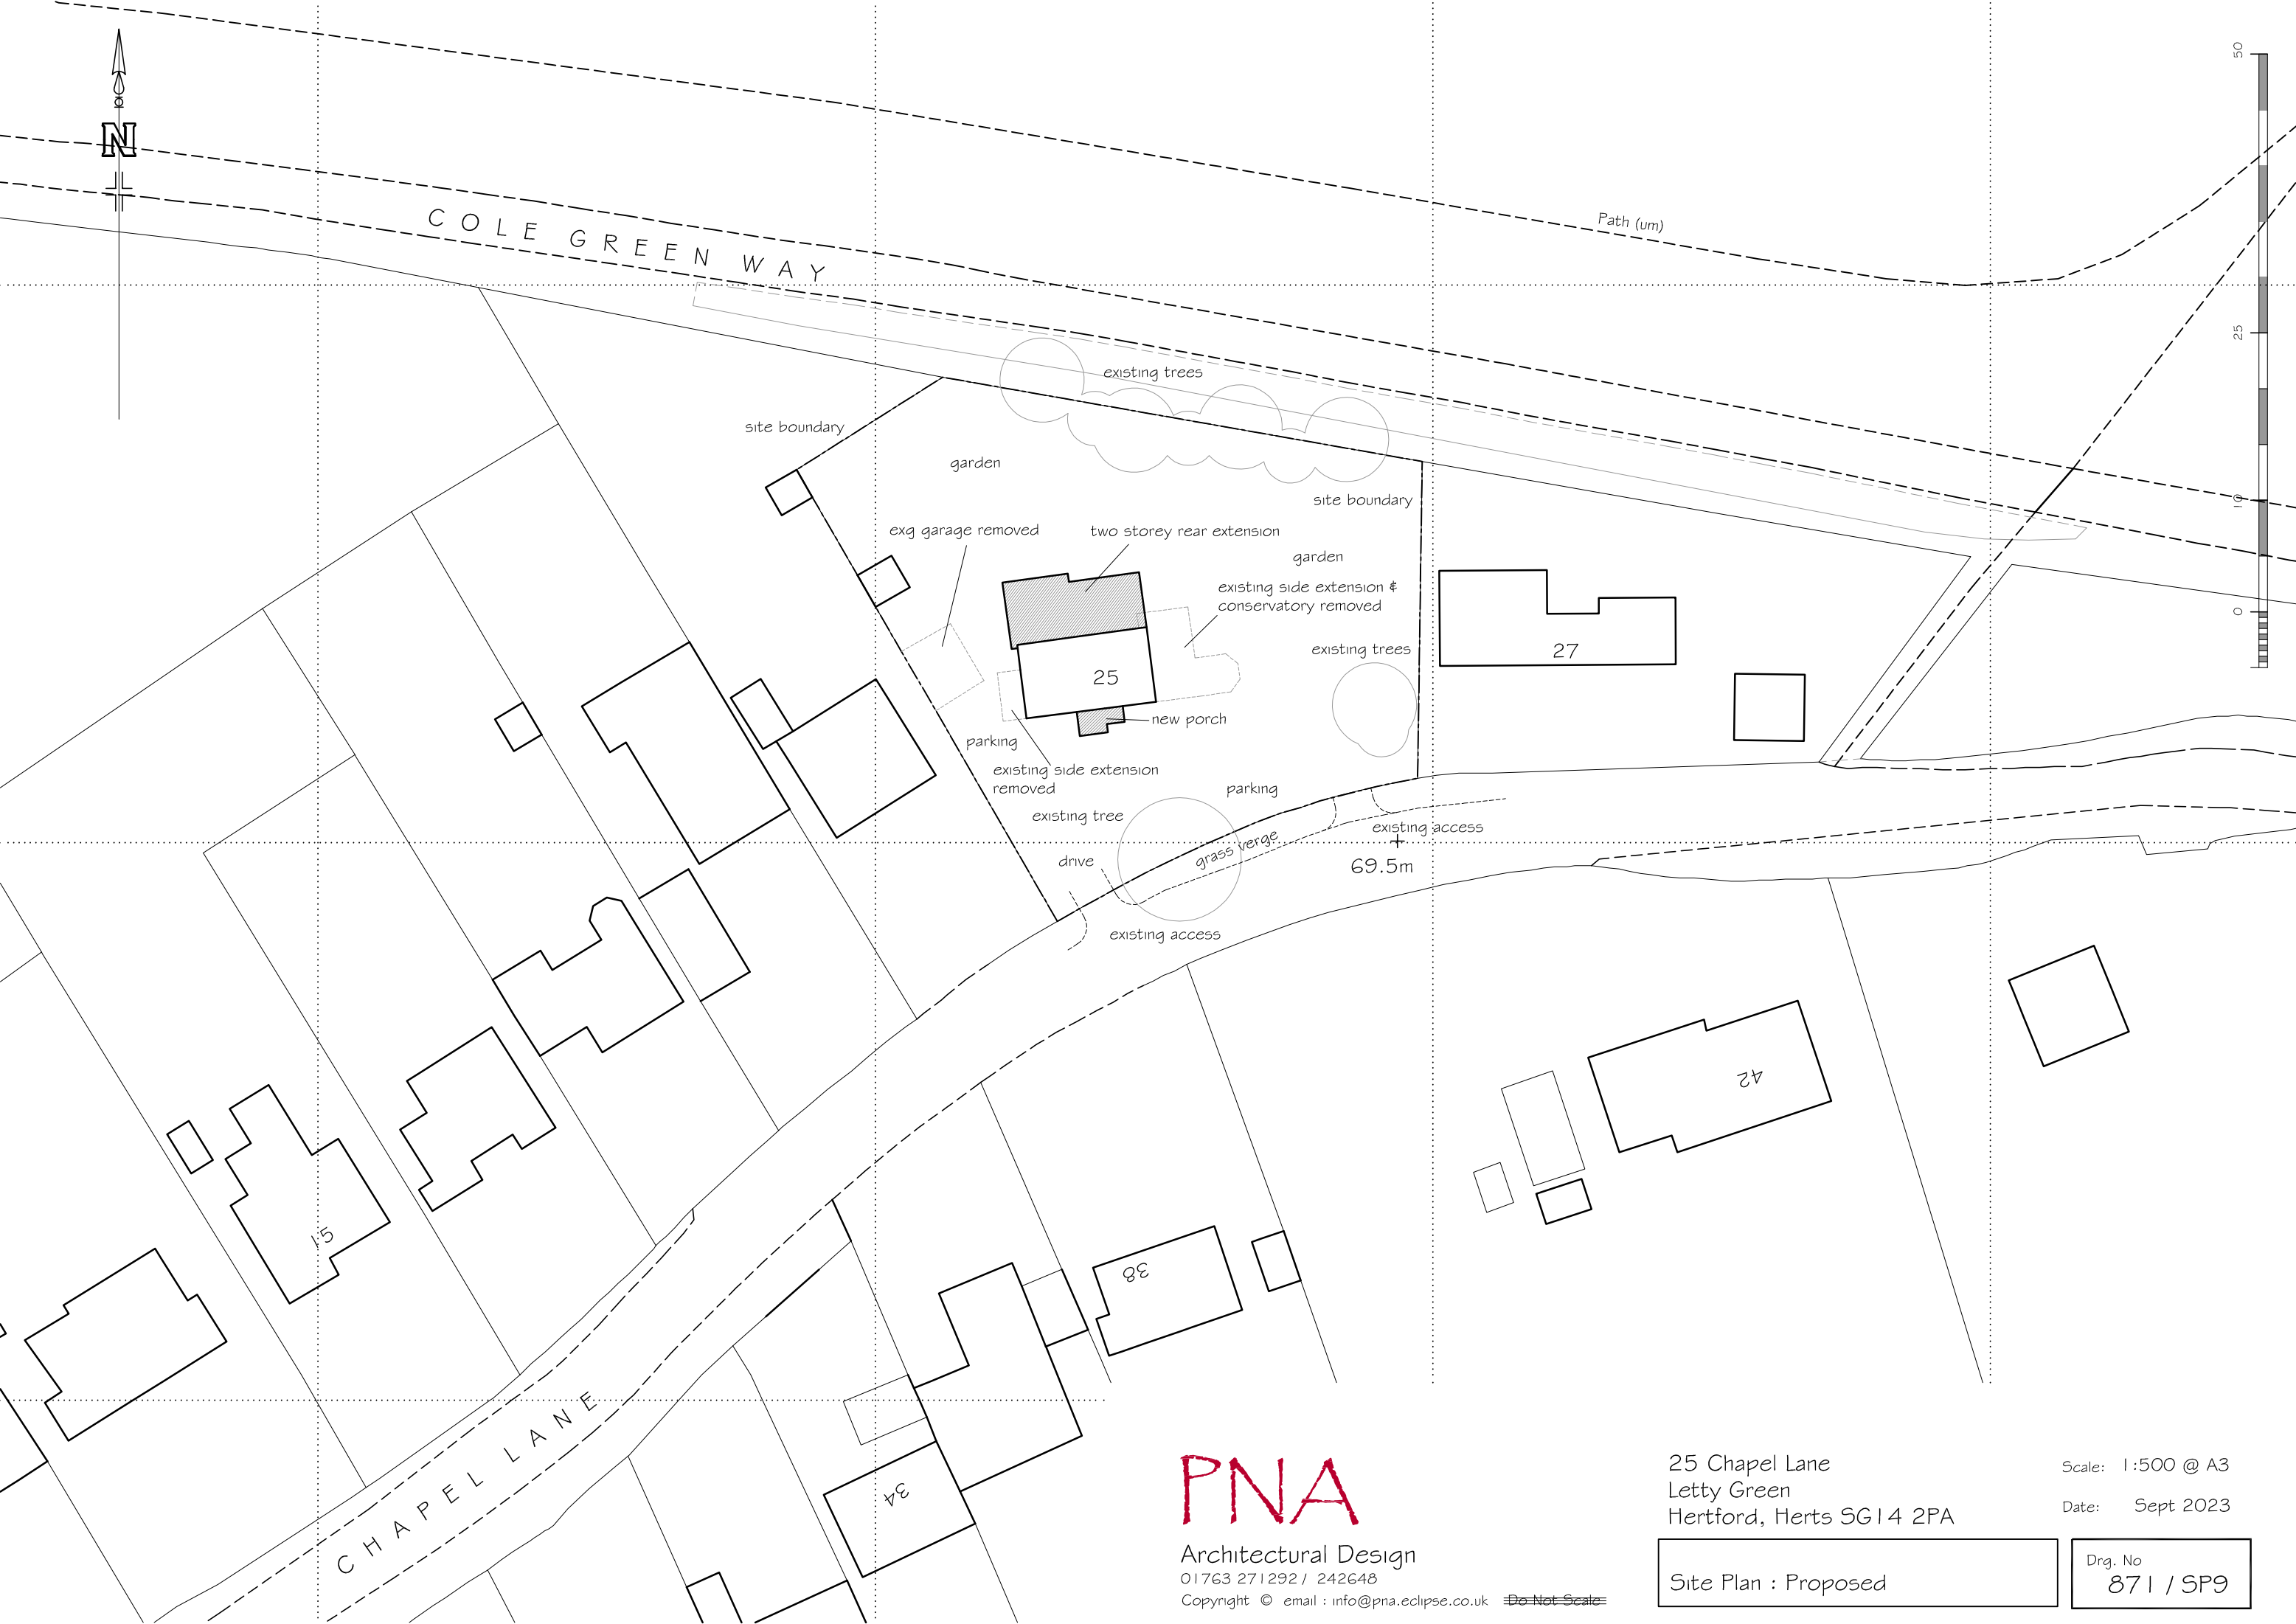

CHAPEL LANE

**PNA**

Architectural Design

01763 271292 / 242648

Copyright © email : info@pna.eclipse.co.uk ~~Do Not Scale~~

25 Chapel Lane  
Letty Green  
Hertford, Herts SG14 2PA

Scale: 1:500 @ A3

Date: Sept 2023

Site Plan : Proposed

Drg. No  
871 / SP9