




South Elevation




East Elevation




North Elevation

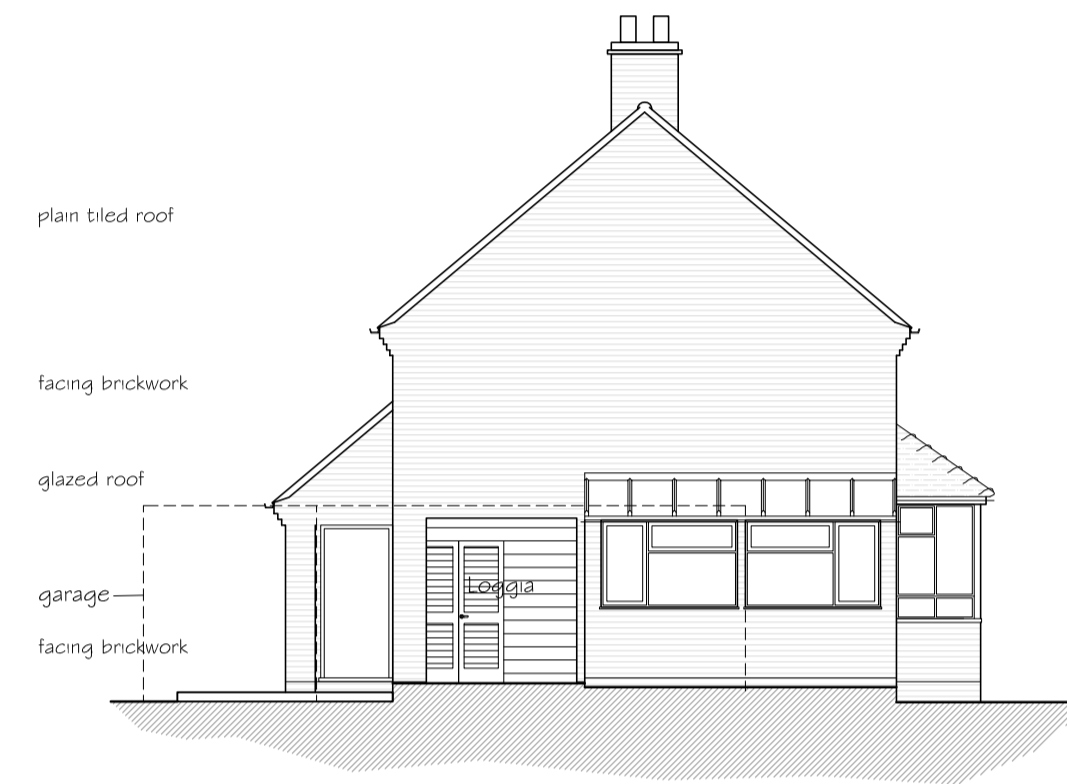


West Elevation

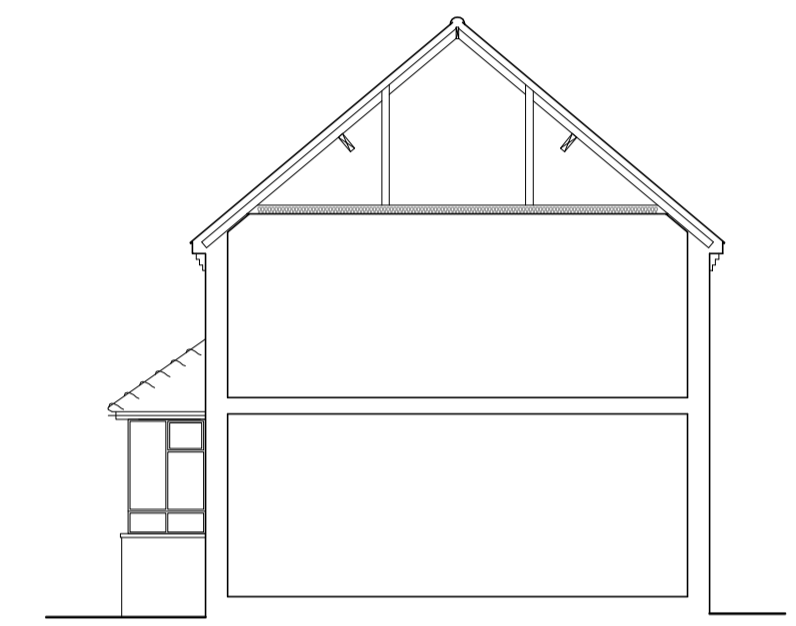


Typical Section

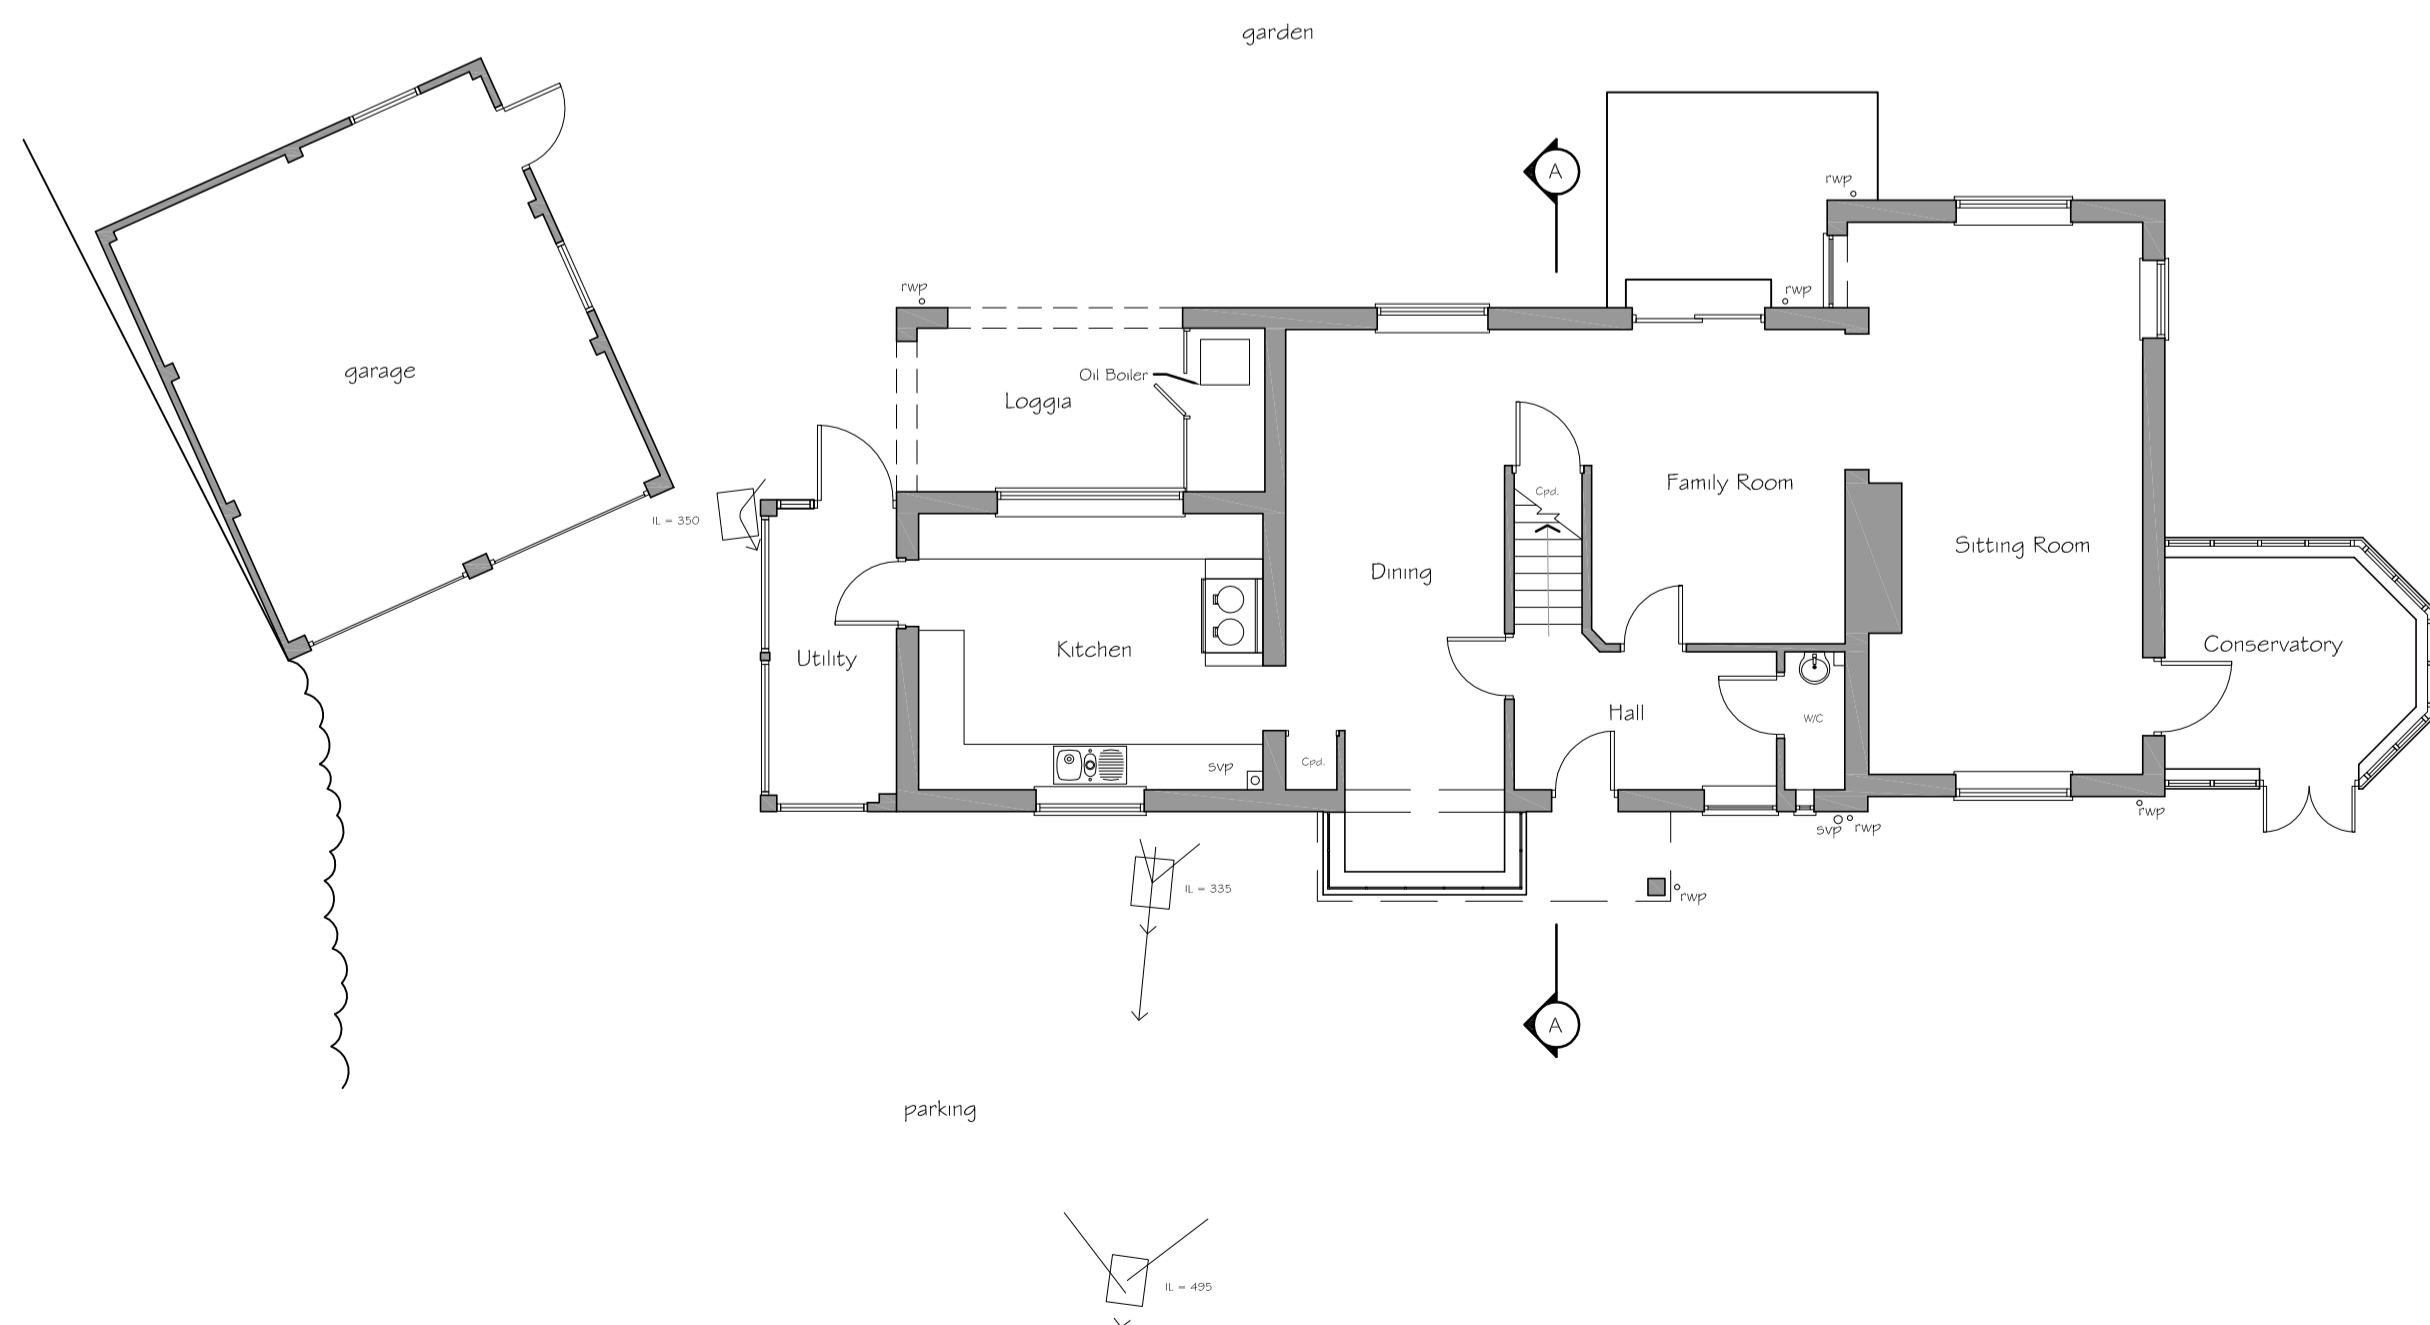


Ground Floor Layout

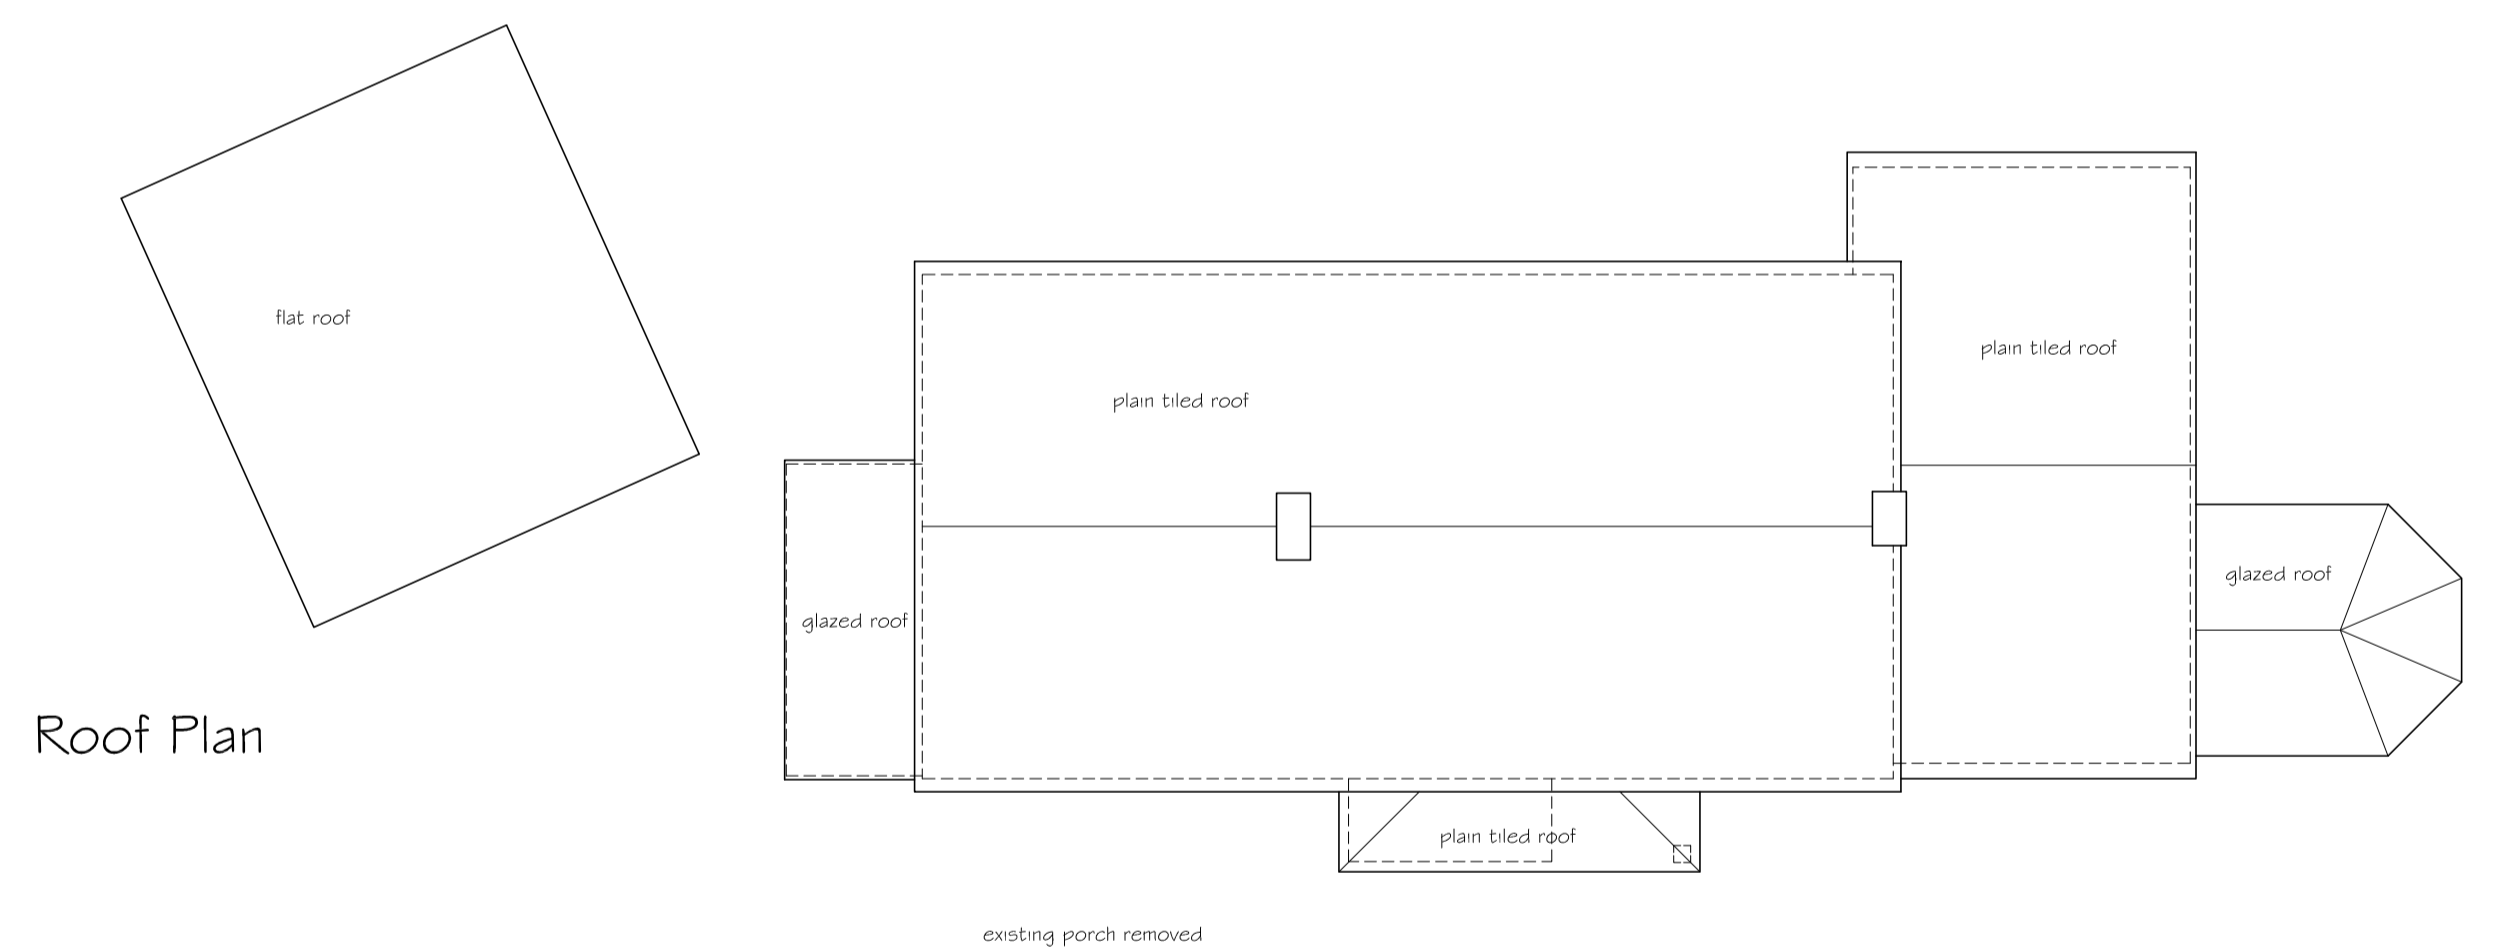

Roof Plan

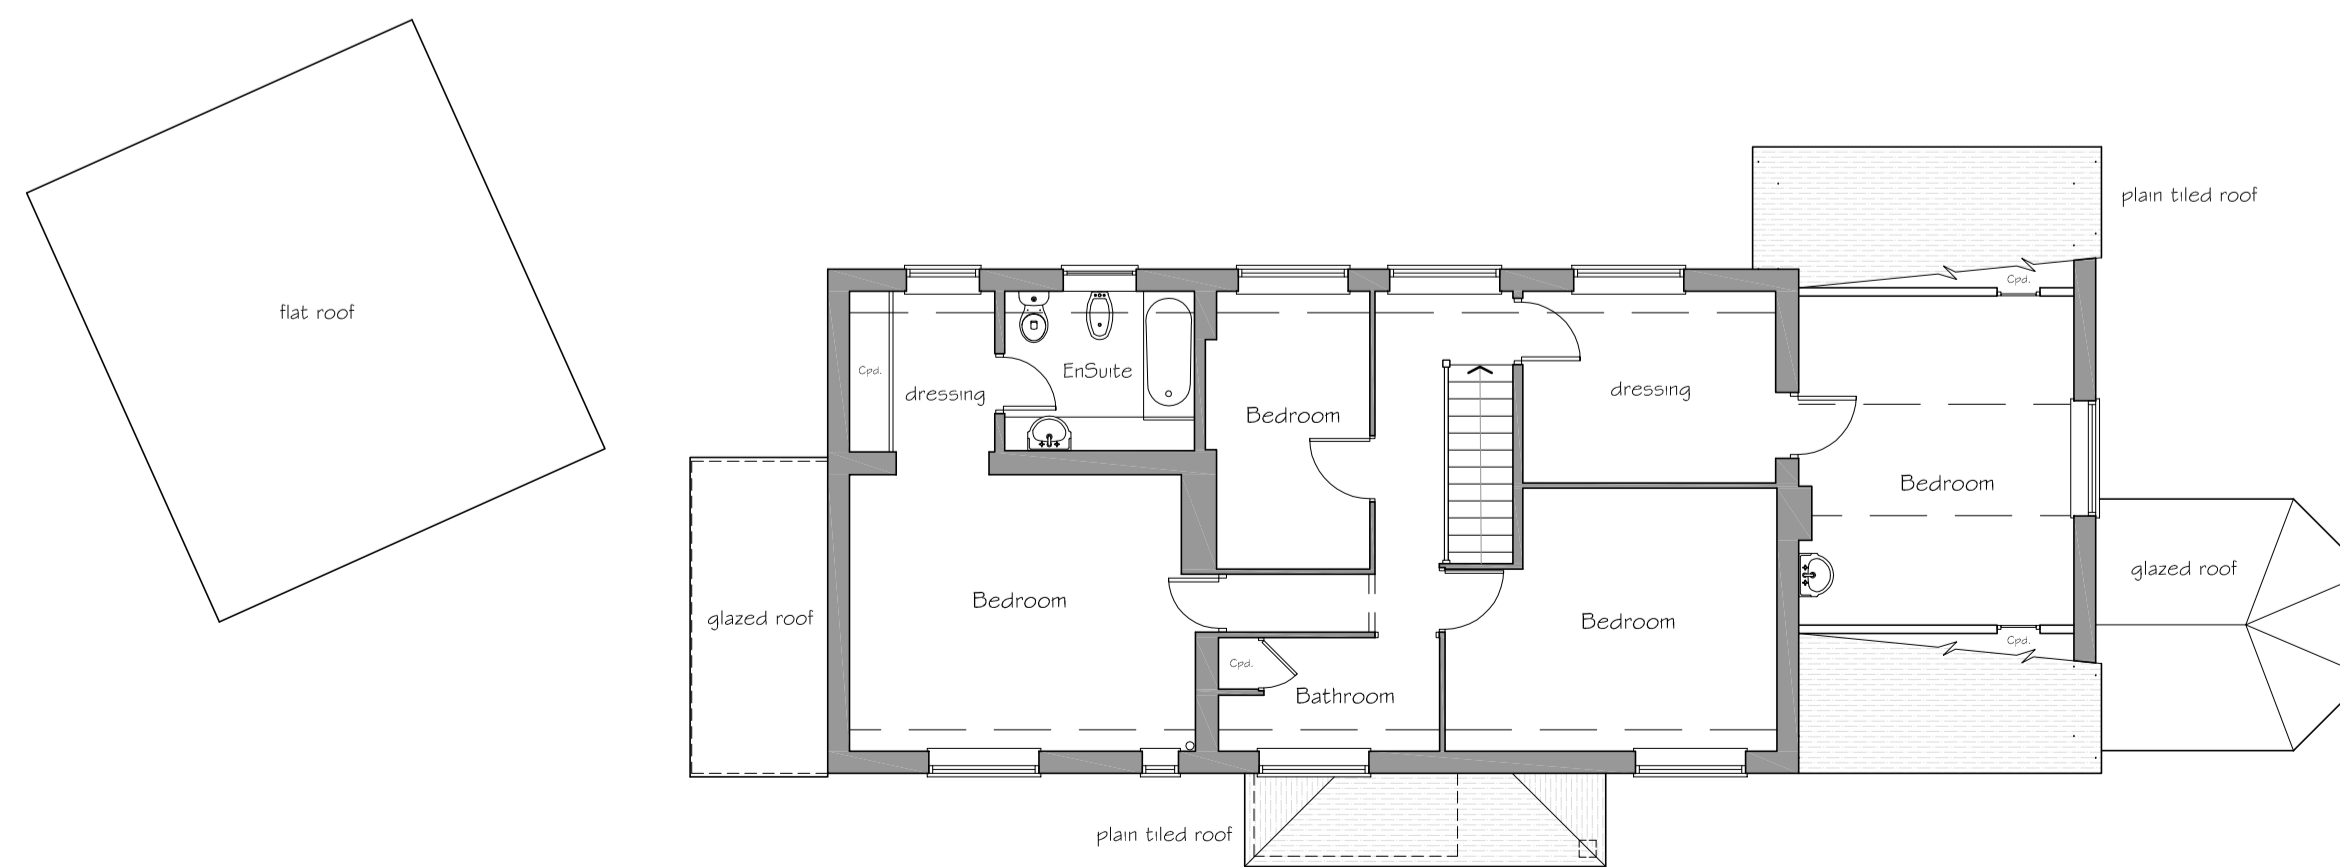

First Floor Layout

 

Revision _____ Date _____
PNA
 Architectural Design
 01763 271292 / 242648
 email : info@pna.eclipse.co.uk

Job Title
 25 Chapel Lane
 Letty Green
 Hertford, Herts

Drawing Title
 Plans & Elevations
 Existing

Date August 2021 Scale 1:100 @ A1

Job No 871 Drawing No 01

Copyright (c) PNA