


South Elevation




East Elevation

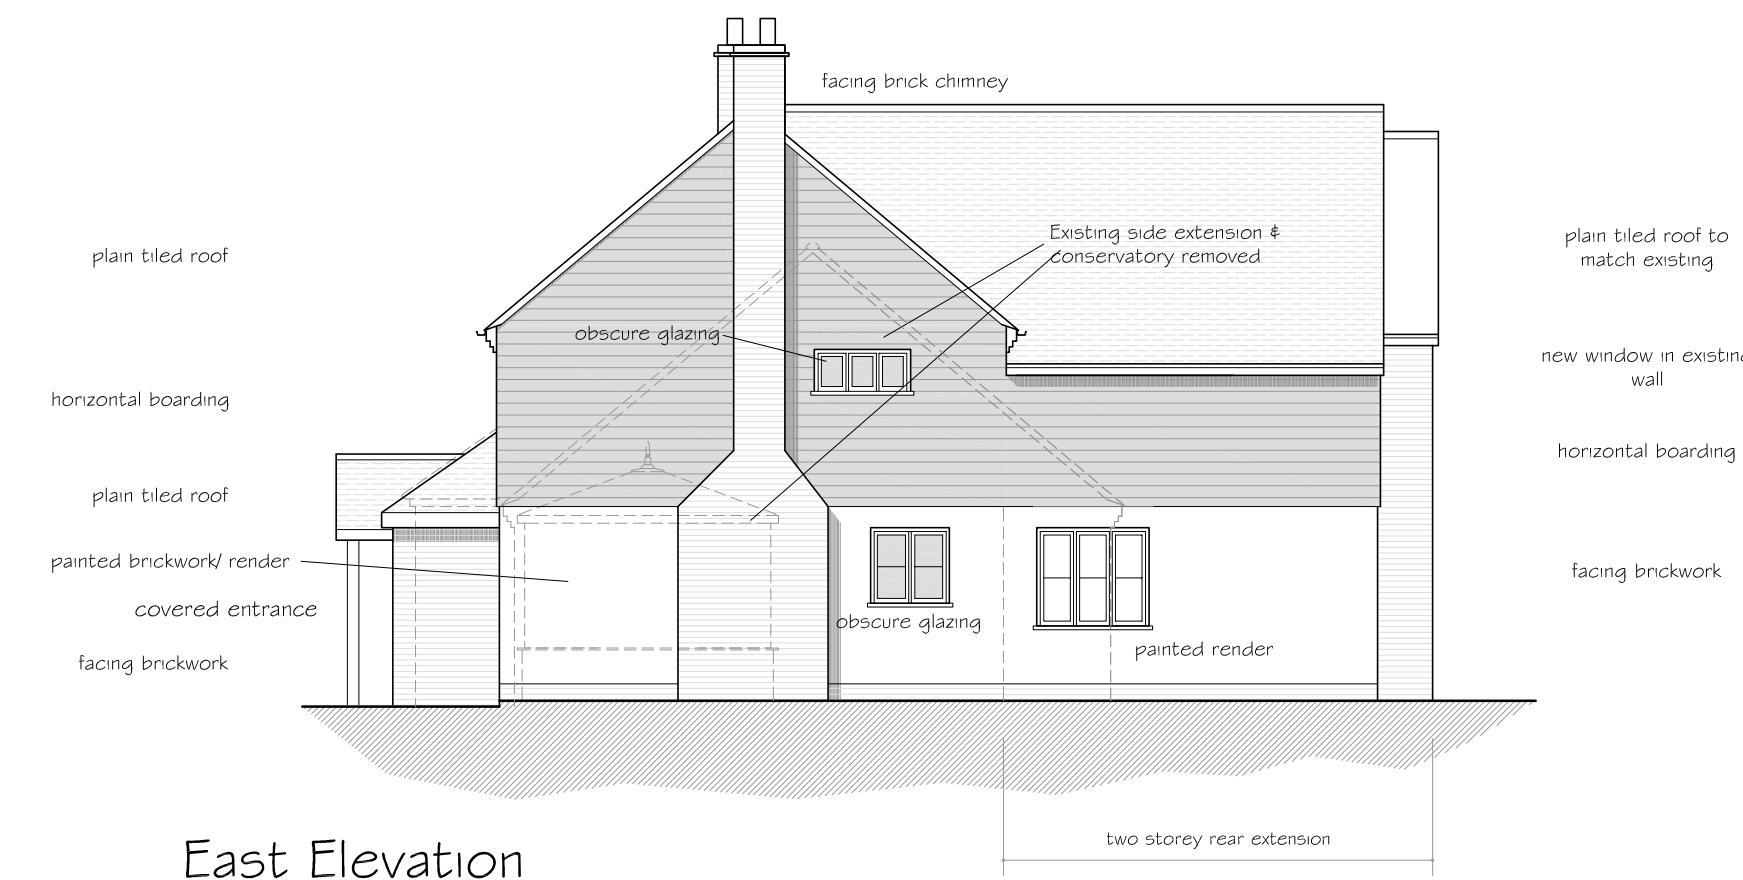


North Elevation




West Elevation

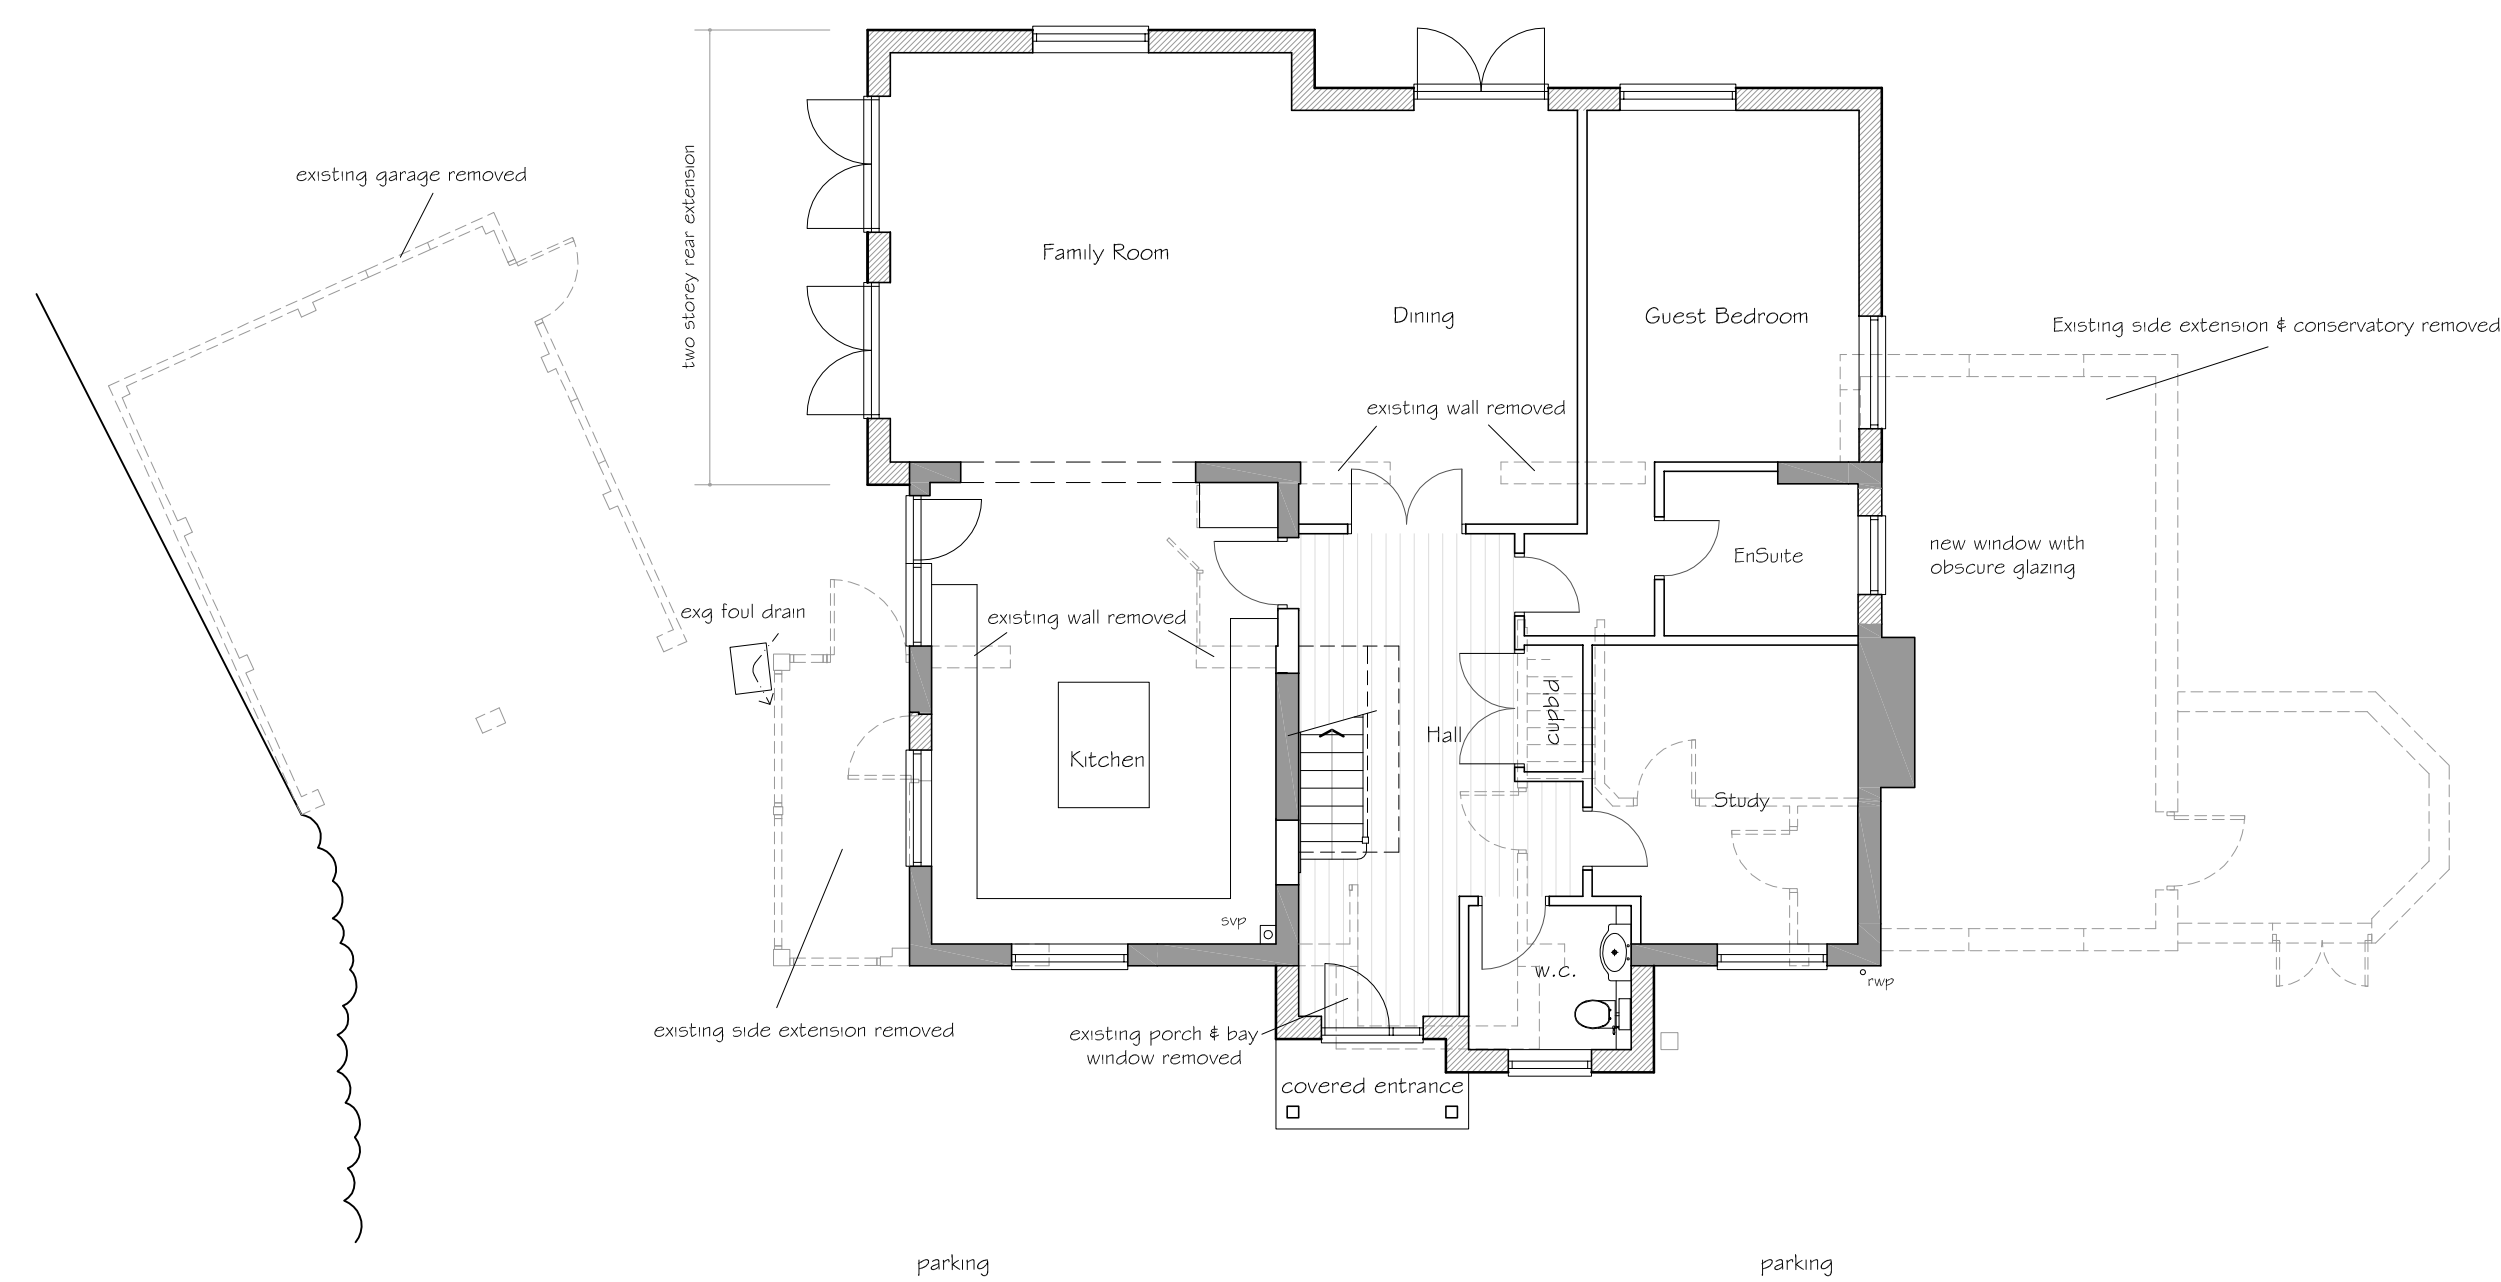


Ground Floor Layout

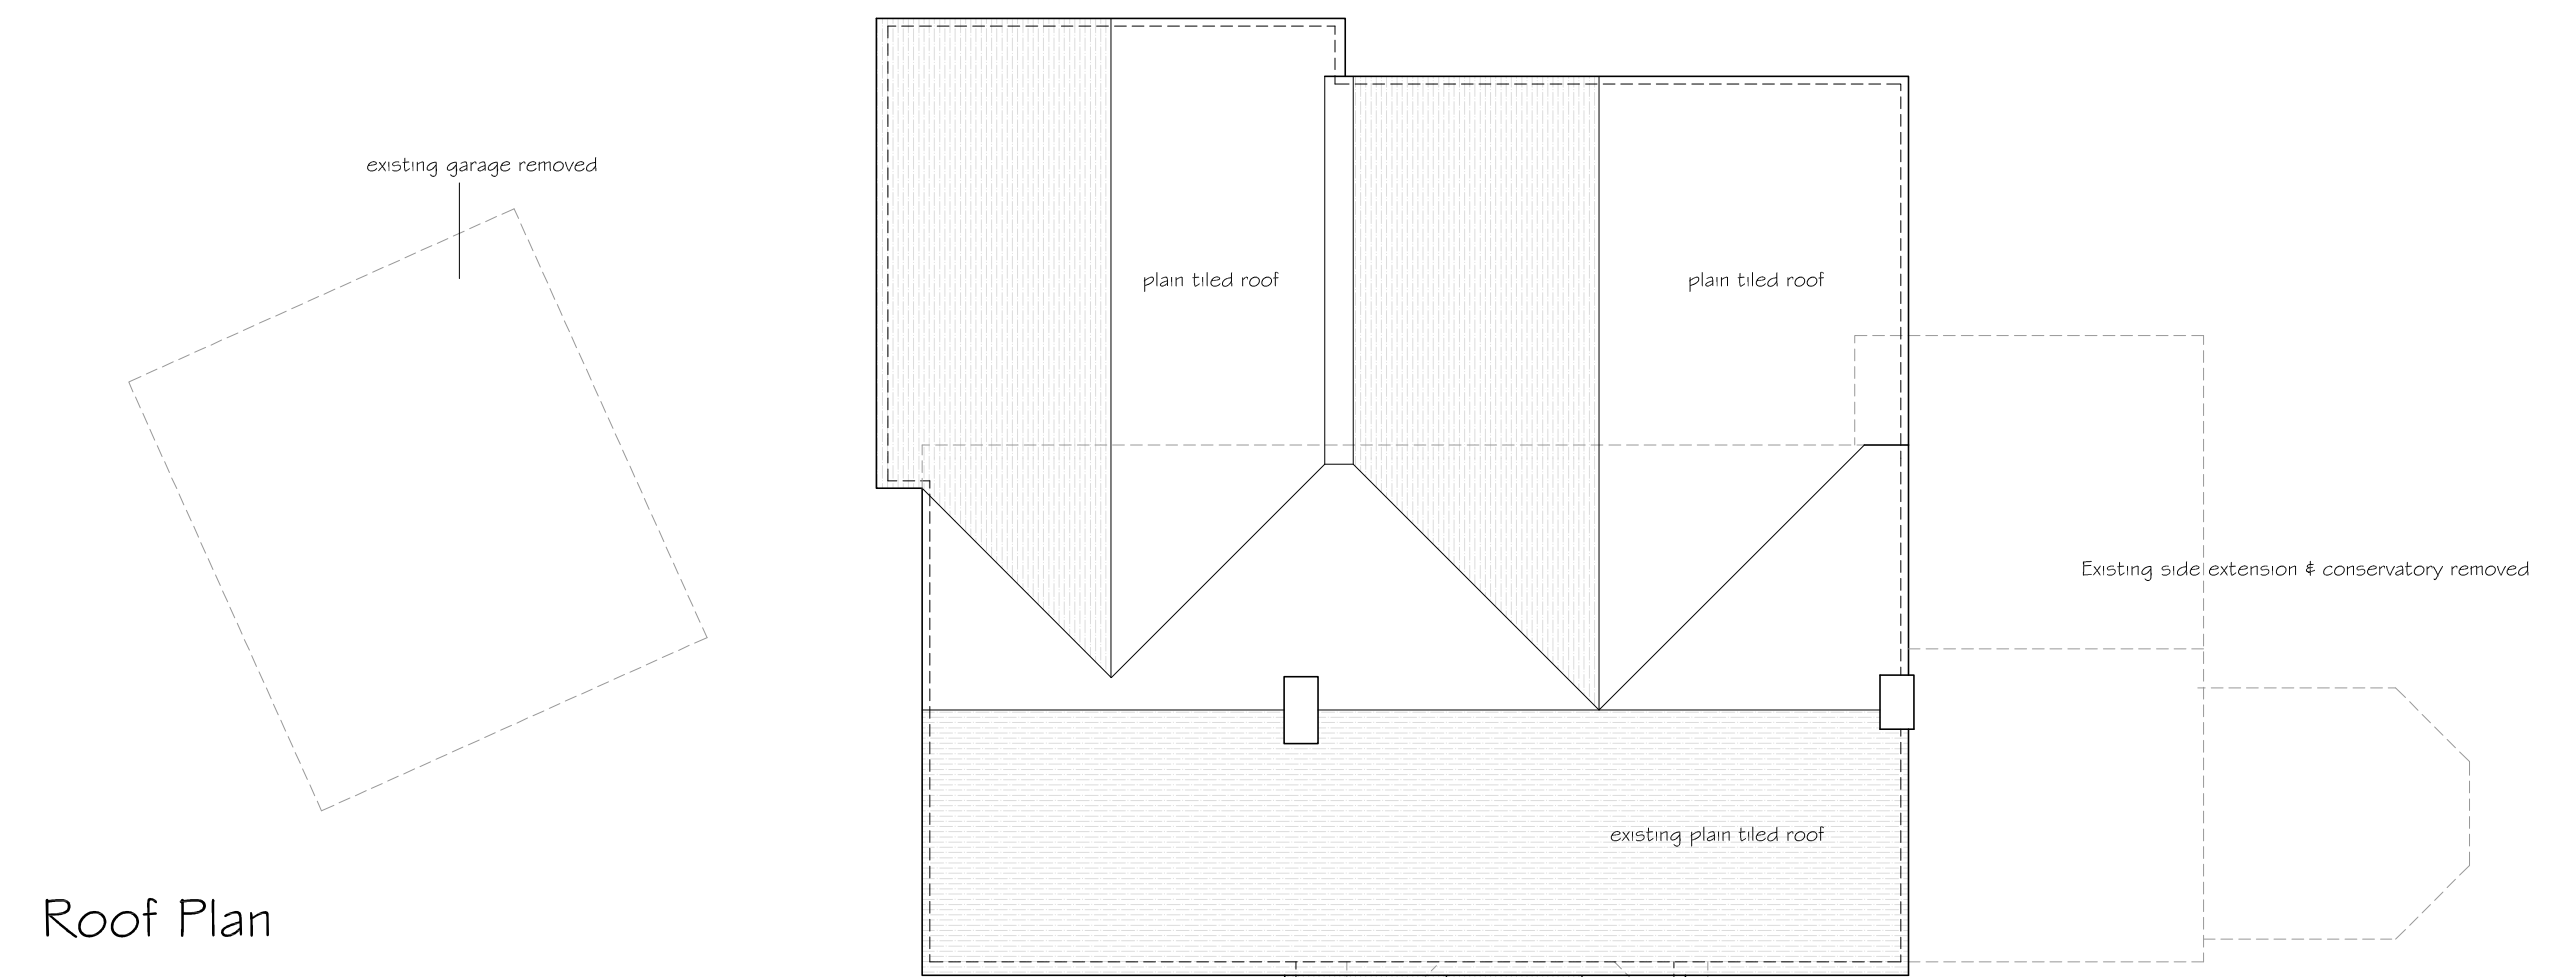

Roof Plan

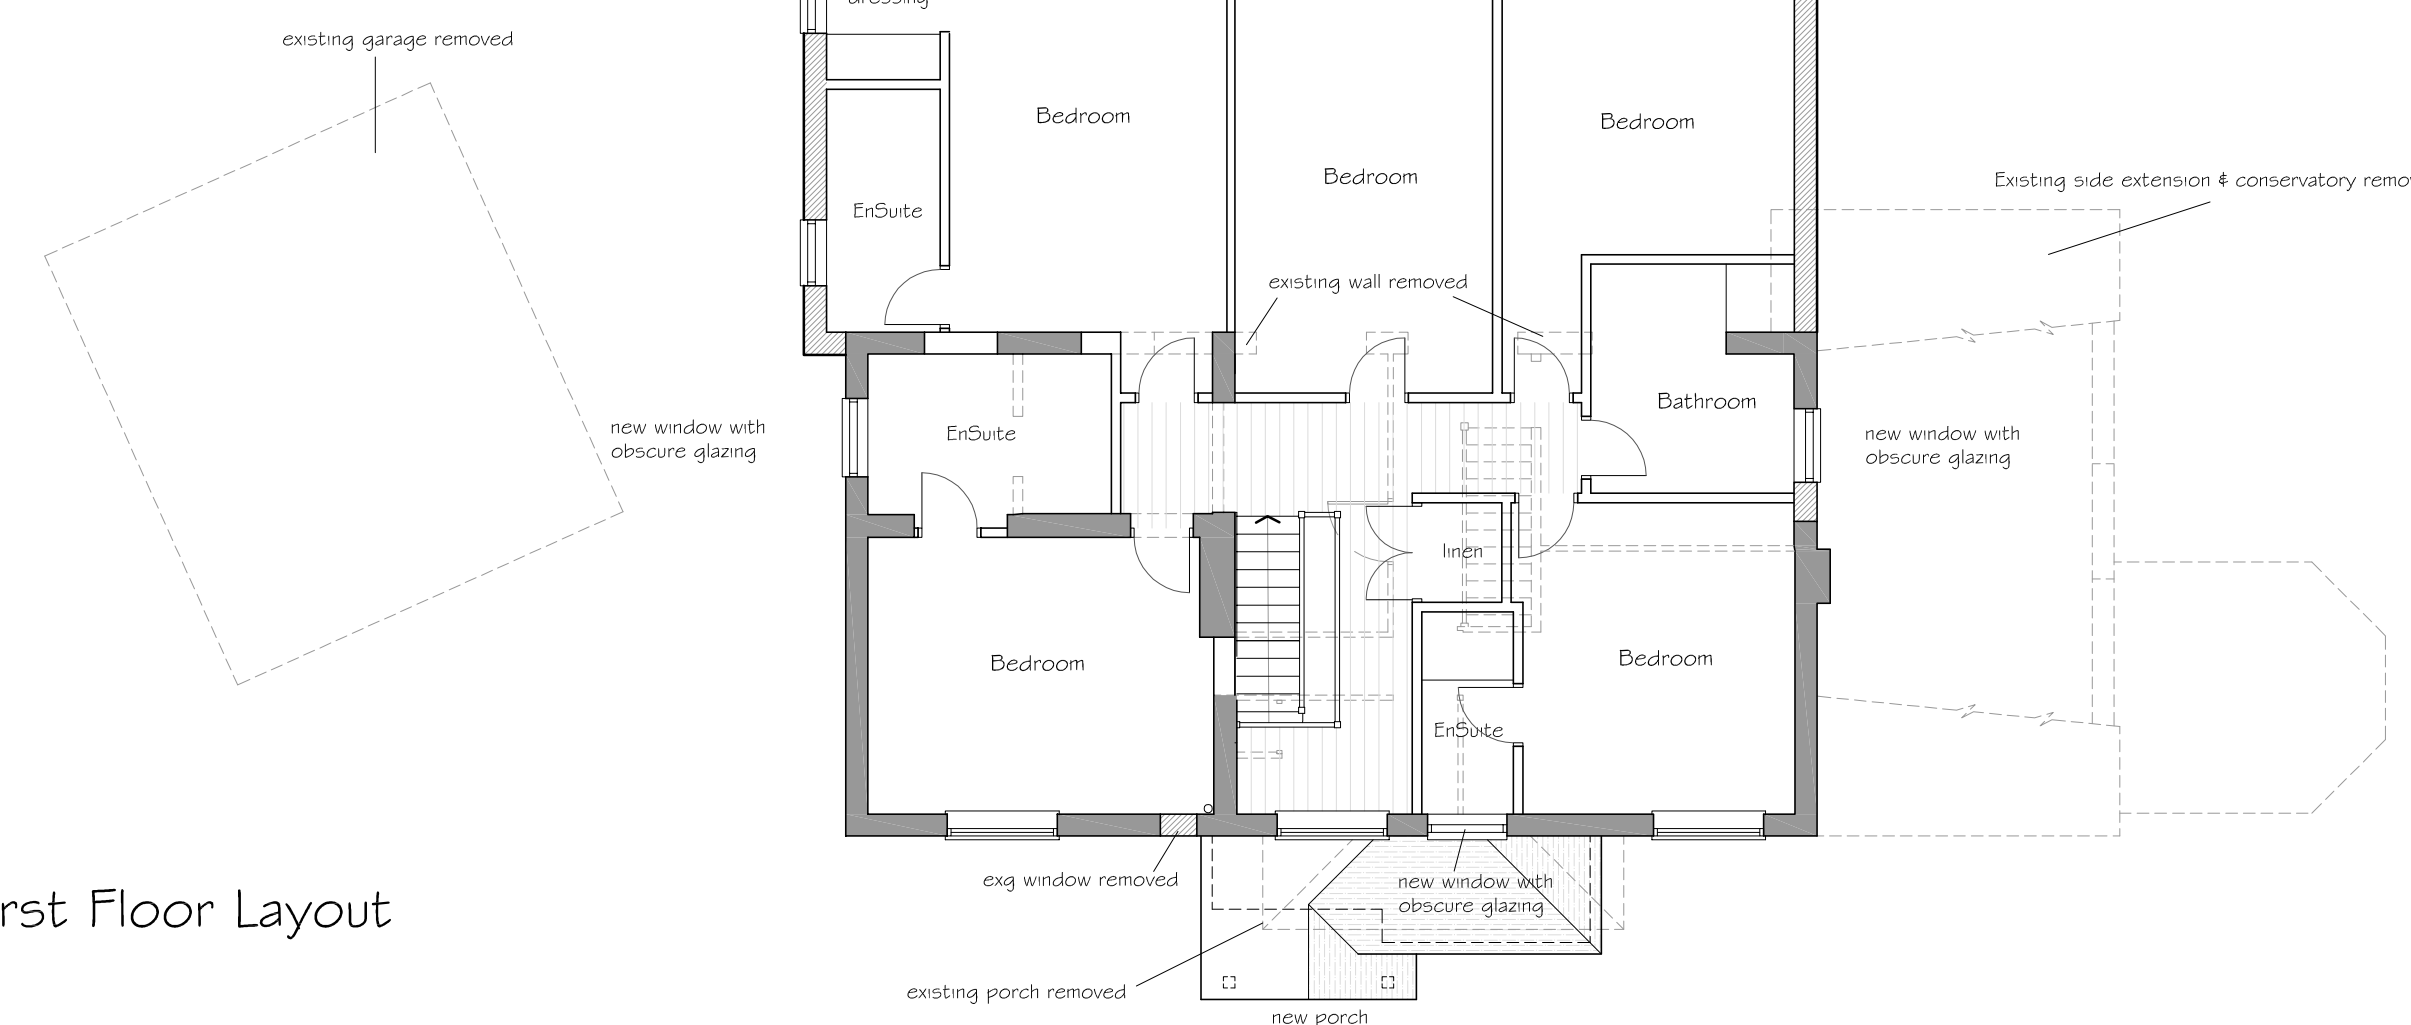

First Floor Layout

 

Revision _____ Date _____
PNA
 Architectural Design
 01763 271292 / 242648
 email : info@pna.eclpse.co.uk

Job Title
 25 Chapel Lane
 Letty Green
 Hertford, Herts

Drawing Title
 Extensions & Alterations
 Plans & Elevations
 Proposed

Date September 2023 Scale 1:100 @ A1

Job No 871 Drawing No 04

Copyright (c) PNA