


2NO EXISTING SKYLIGHTS TO BE REMOVED TO FRONT ELEVATION AND 1NO NEW DORMER WINDOW TO BE FORMED TO STAIR LANDING TO FORM NEW BATHROOM

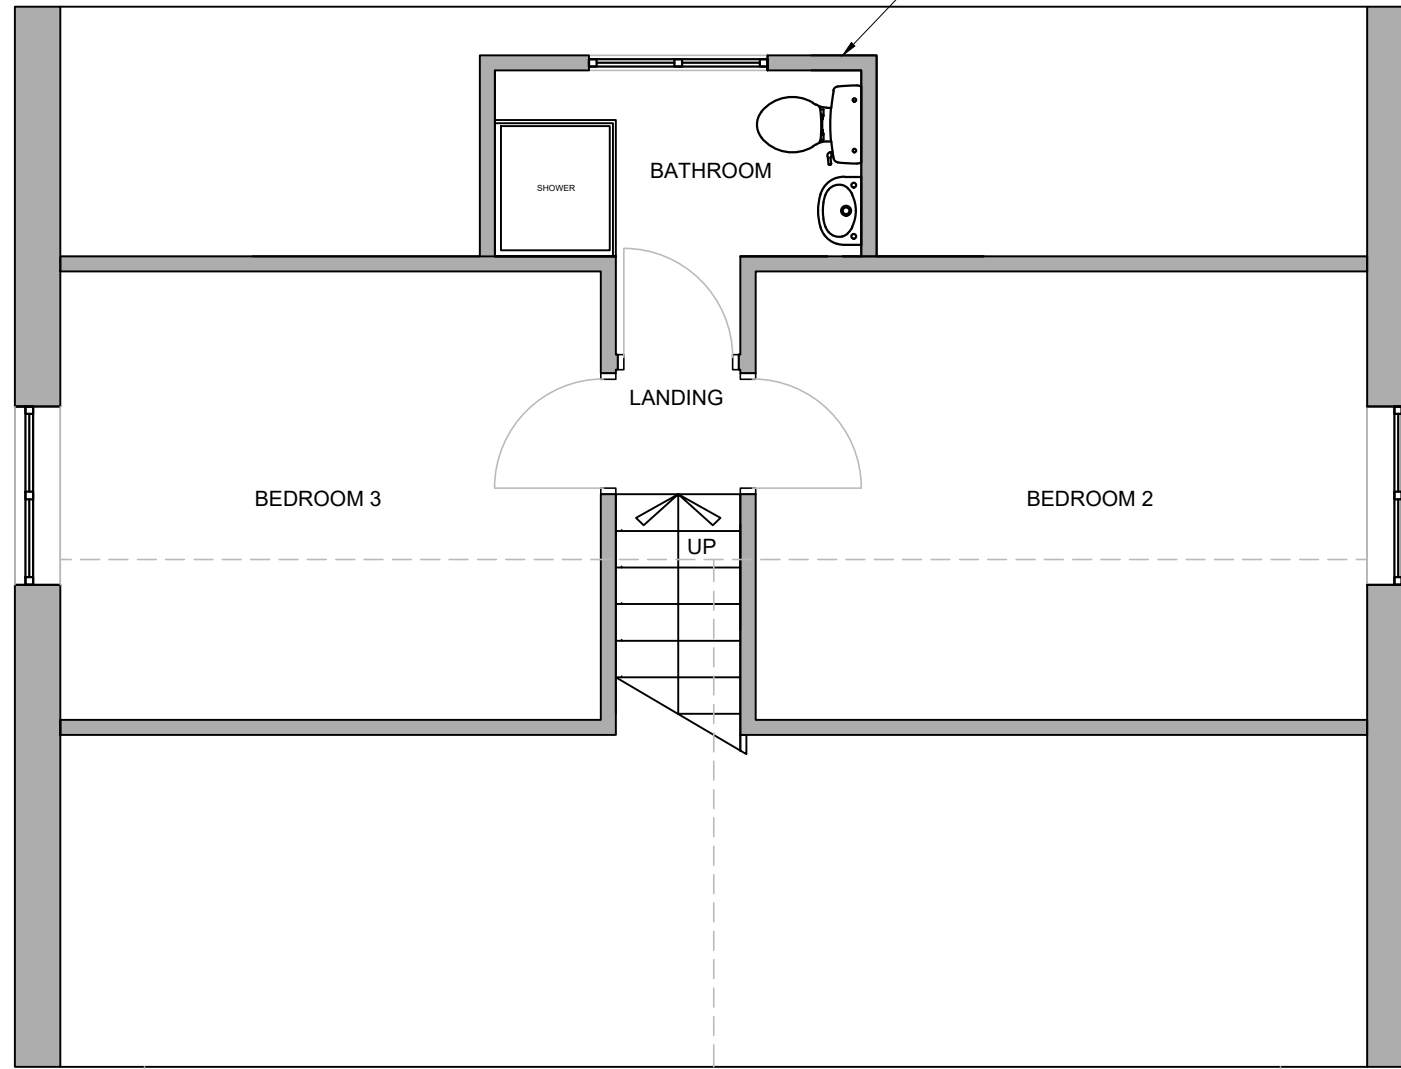

PROPOSED FIRST FLOOR PLAN
SCALE 1:50



DATE: 12/10/2019		SHEET NO.:	PLANNING APPLICATION
		A2_01B	
NO.	DATE	ISSUE	BY
A	09.11.19	DORMERS UPDATED	GA
B	14.09.23	REDUCED TO 1NO DORMER	GA
SHEET TITLE:			1 CHAPEL CLOSE, KEMPSFORD, FAIRFORD, GLOUCESTERSHIRE, GL7 4LU
PROPOSED FIRST FLOOR PLAN			
SCALE: AS SHOWN @ A3		DRAWN BY: GA	