


1 NO NEW DORMER WINDOW TO BE FORMED AT FIRST FLOOR TO FRONT ELEVATION. ROOF TO BE TILED TO MATCH EXISTING AND FRONT AND SIDES TO BE CLAD IN TILES TO MATCH ROOFING

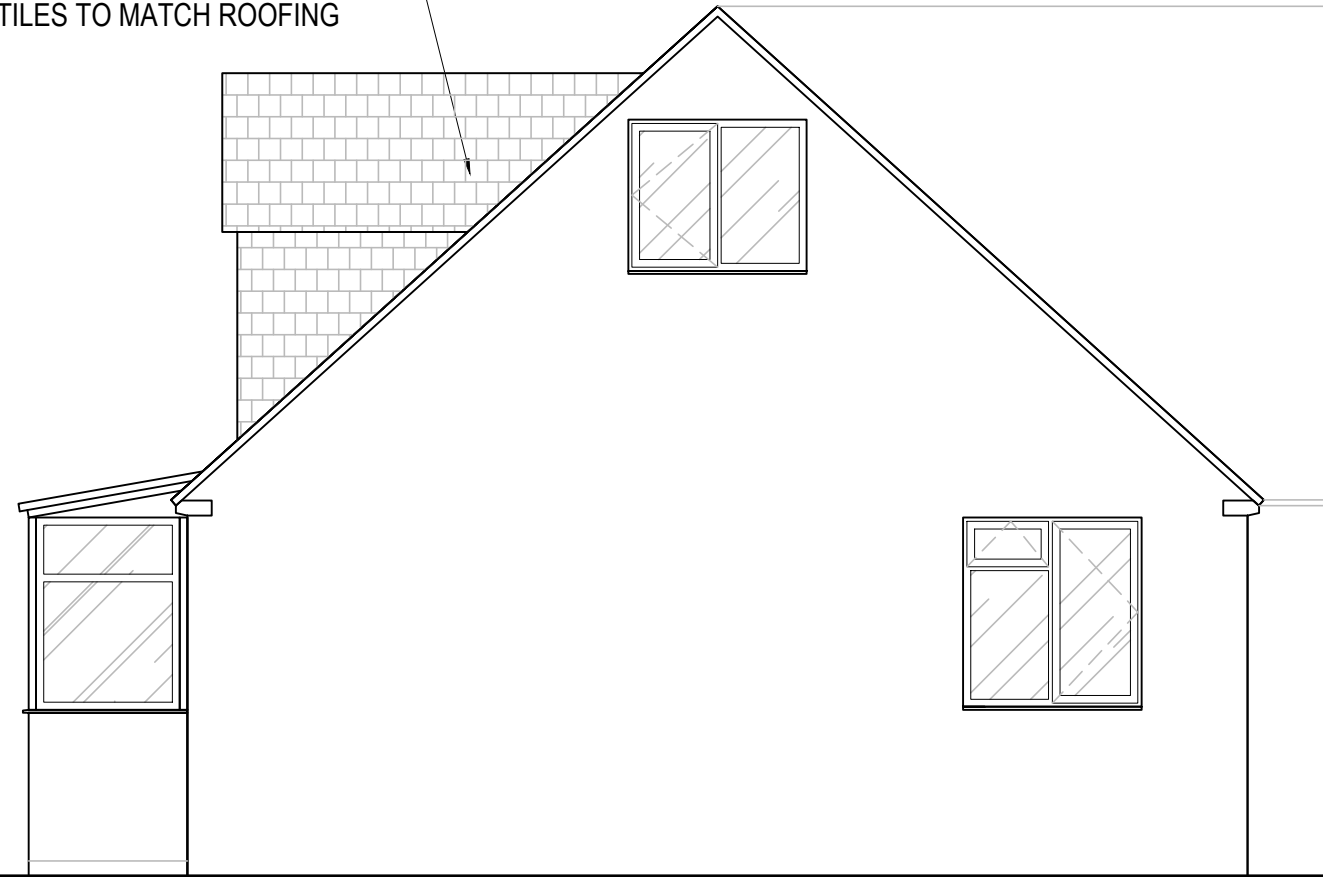

PROPOSED EAST SIDE ELEVATION


SCALE 1:50

1 NO NEW DORMER WINDOW TO BE FORMED AT FIRST FLOOR TO FRONT ELEVATION. ROOF TO BE TILED TO MATCH EXISTING AND FRONT AND SIDES TO BE CLAD IN TILES TO MATCH ROOFING



PROPOSED WEST SIDE ELEVATION

SCALE 1:50

 

DATE: 12/10/2019		SHEET NO.:		PLANNING APPLICATION
		A4_01B		
NO.	DATE	ISSUE	BY	SHEET TITLE: PROPOSED EXTERNAL ELEVATIONS
A	09.11.19	DORMERS UPDATED	GA	
B	14.09.23	REDUCED TO 1 NO DORMER	GA	
SCALE: AS SHOWN @ A3			DRAWN BY: GA	1 CHAPEL CLOSE, KEMPSFORD, FAIRFORD, GLOUCESTERSHIRE, GL7 4LU