



SITE PLAN
Scale 1:500

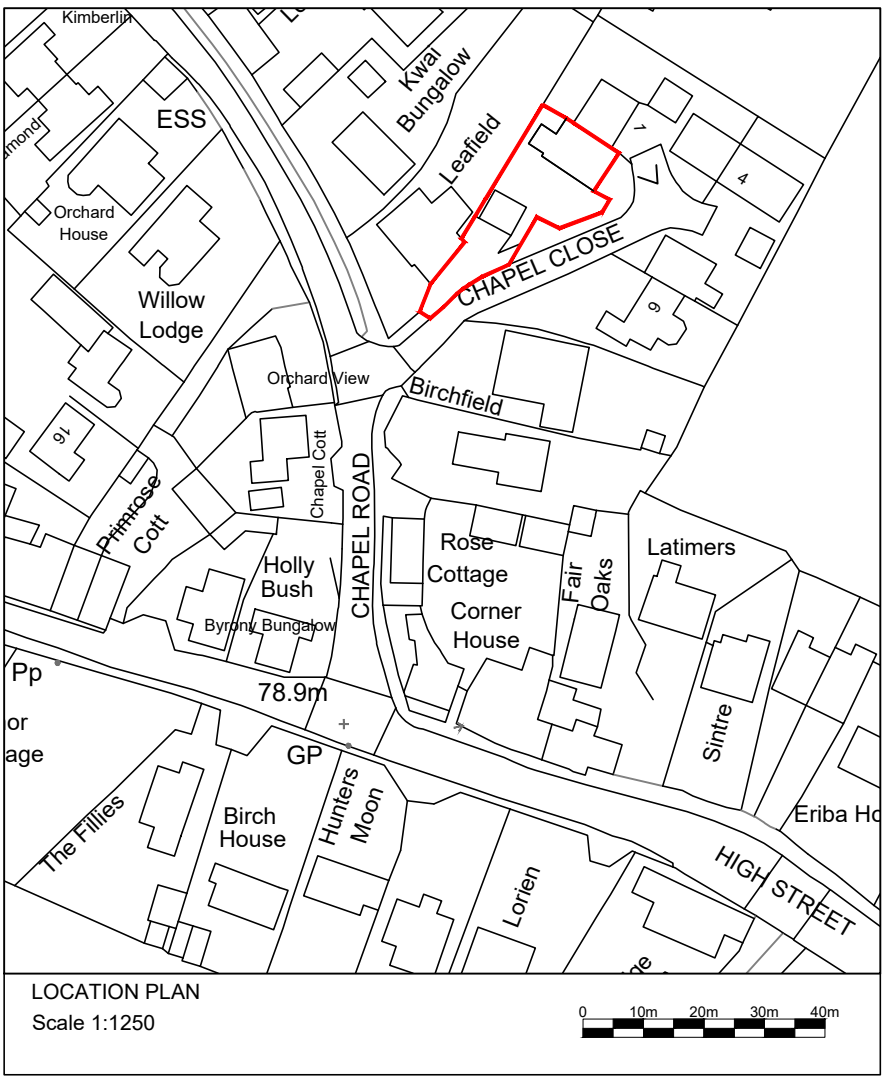

LOCATION PLAN
Scale 1:1250

 

DATE: 12/10/2019	SHEET NO.: A0_00	PLANNING APPLICATION
NO. DATE ISSUE BY	SHEET TITLE: LOCATION PLAN AND SITE PLAN	
SCALE: AS SHOWN @ A3		DRAWN BY: GA
		1 CHAPEL CLOSE, KEMPSFORD, FAIRFORD, GLOUCESTERSHIRE, GL7 4LU