 



 



Surrey Oak Barns
The Studio, Ewhurst Rd
Cranleigh, GU6 7AA
01483 420 258 - surreyoakbarns.co.uk

All drawings are copyright
Surrey Oak Barns
Reproduction only by written authority.


Name: Mr & Mrs Stout
Reference:
Date: 06.09.2023
Dwg Title: Two-bay car port
Dwg No: PL 001
Revision:
Scale: 1:50 @ A1
Drawn By:

Legend	
	small curved brace
	large curved brace
	freestanding post direct to slab
	post on soleplate and brickwork
	brickwork


Posts to ground require concrete pad beneath. Post secured via 20mm stainless pin and chemfix resin. Standard brickwork to be 215 x 225, with top course laid frog-down.

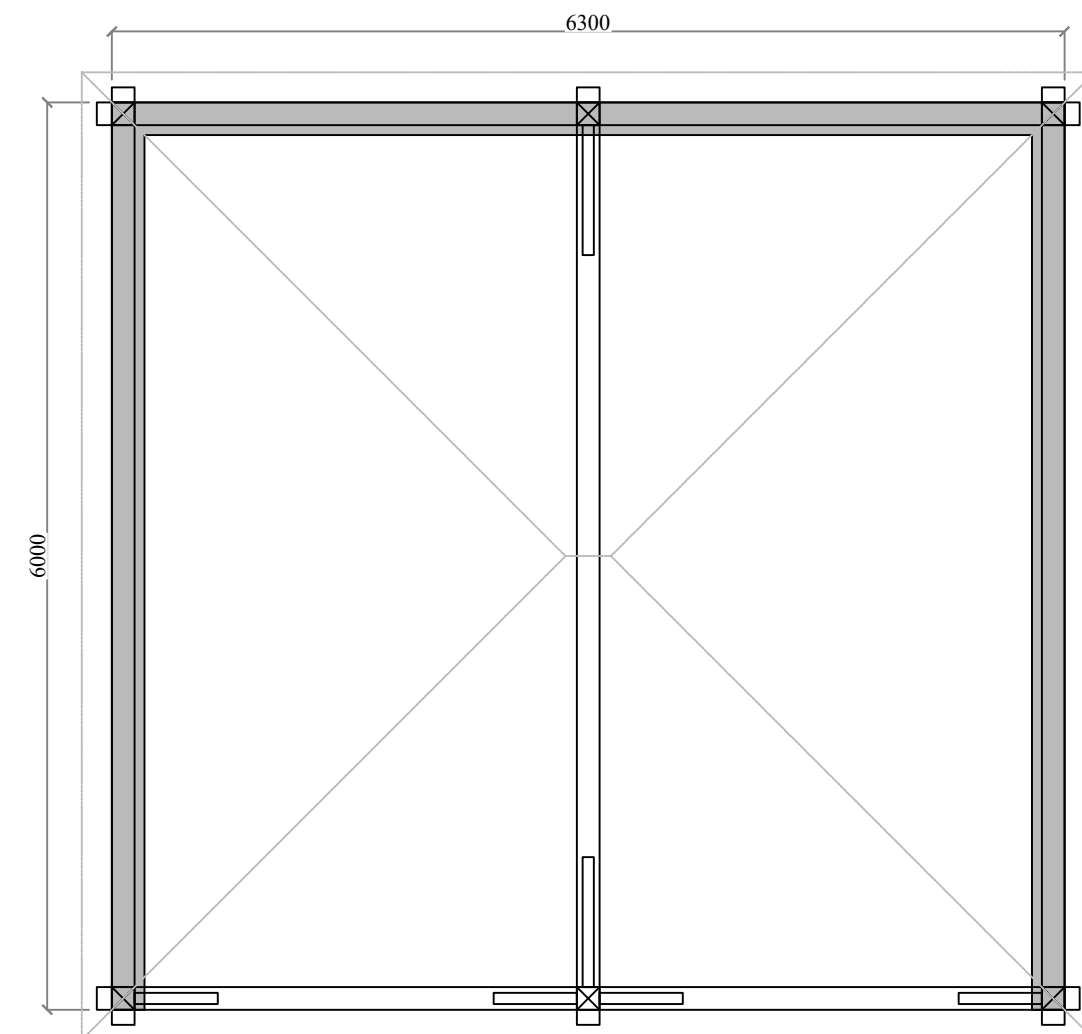

Frame / Floor Plan

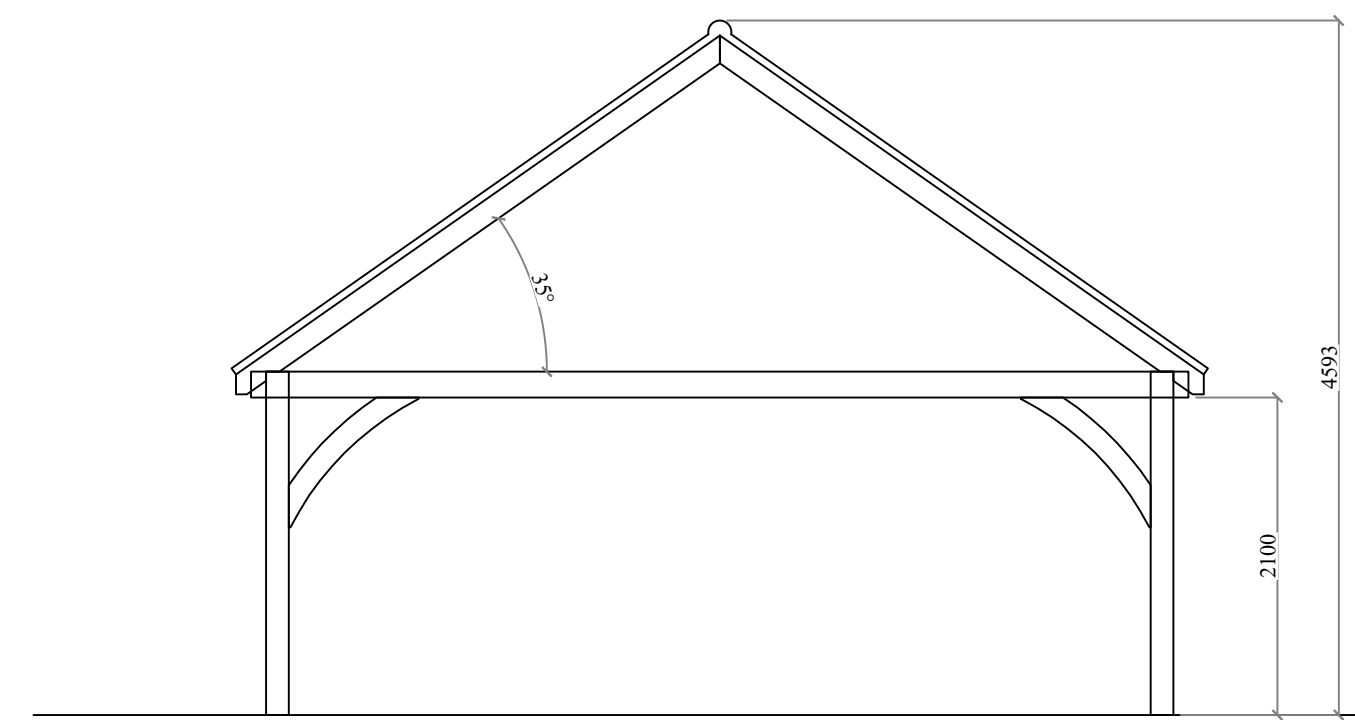


Section

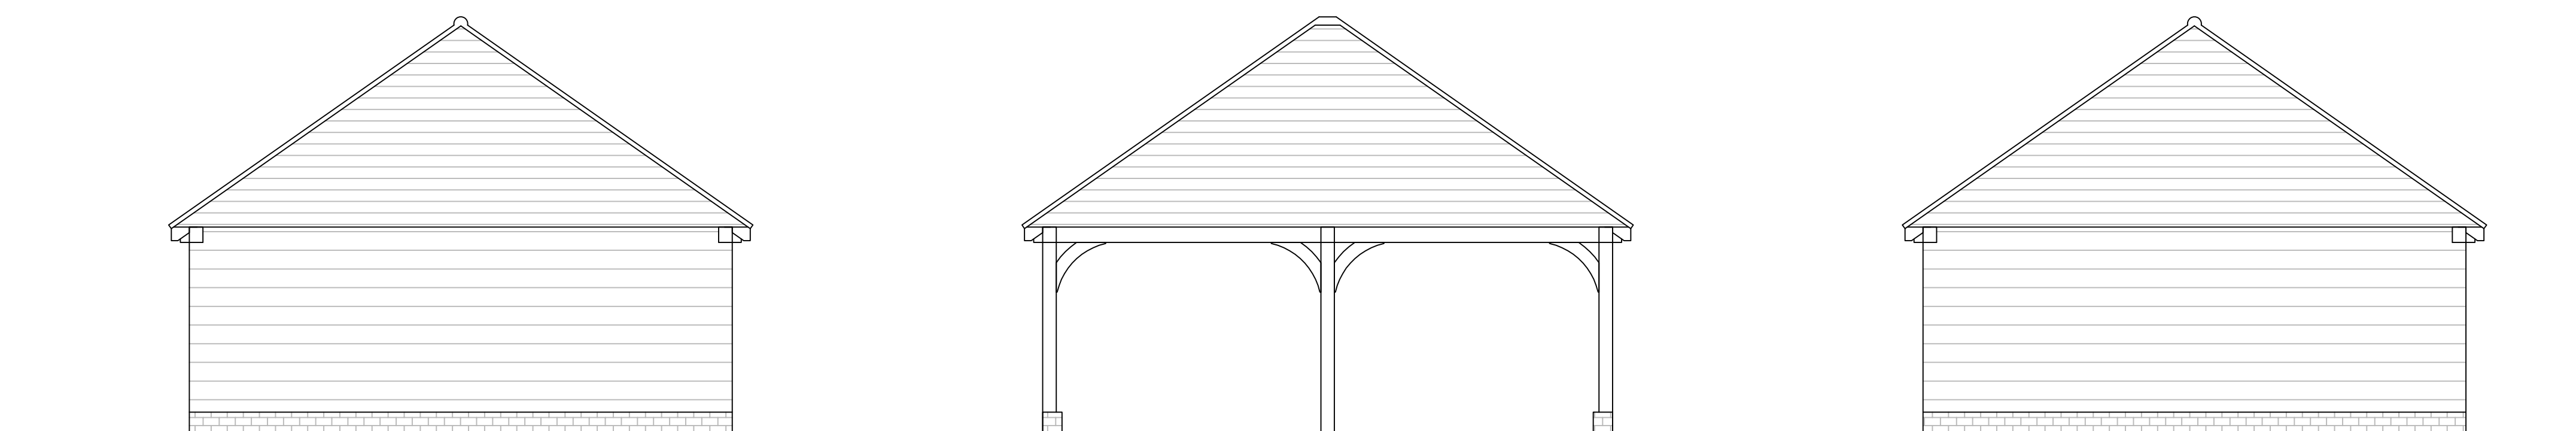

Left Elevation

Front Elevation

Right Elevation

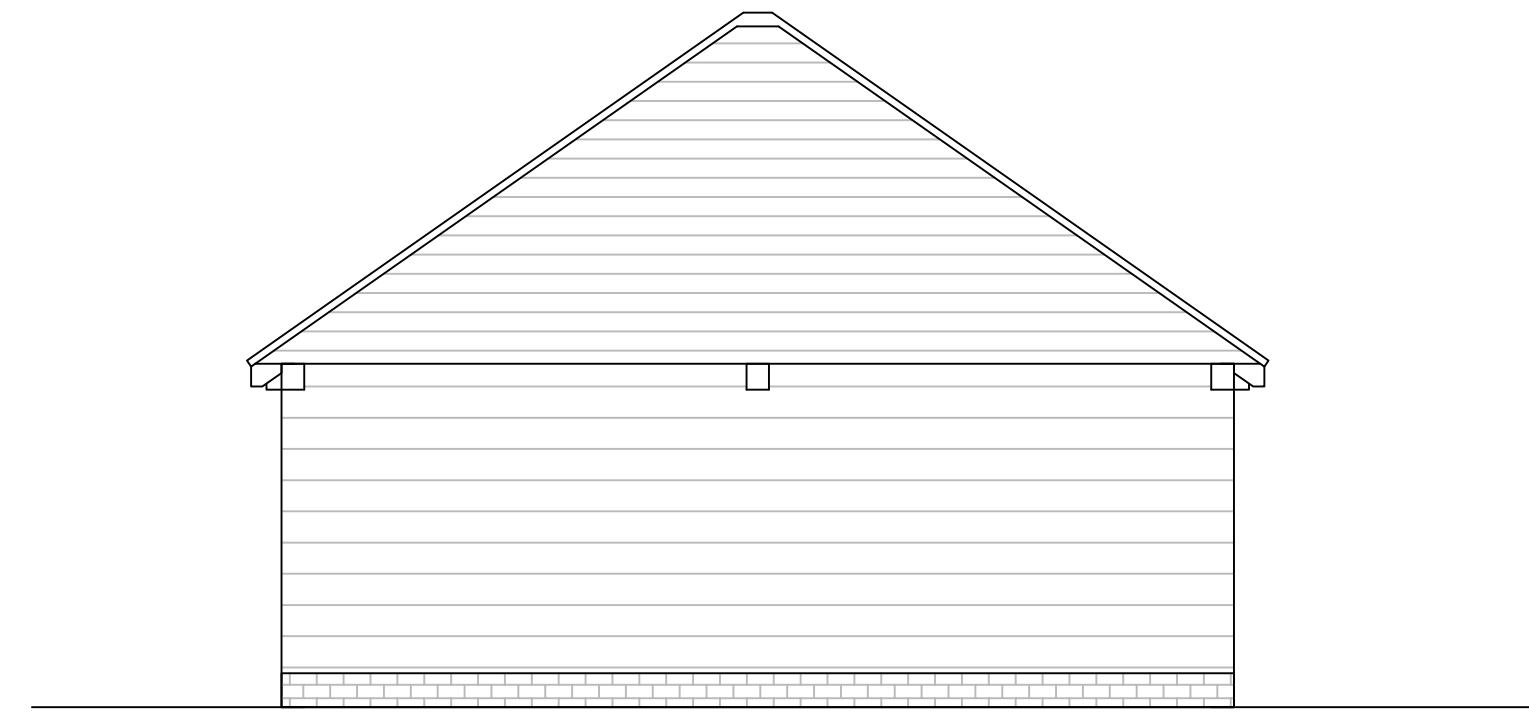

Rear Elevation

