



Notes  
 Do not scale this drawing  
 This drawing is available in .dxf or .dwg format on disk  
 All dimensions to be checked on site prior to working

Copyright  
 The ownership of copyright is retained in accordance with the Copyright Designs and Patents Act 1988.  
 Statutory Authority Copies may be made only when in accordance with the Copyright (Materials Open to Public Inspection) (Marking of Copies of Plans and Drawings) Order 1990.  
 The moral right of Adapt Architectural Solutions Ltd to be identified as the author of this work has been asserted.


Ordnance Survey Data  
 Reproduced from Ordnance Survey Superplan Data  
 ©Crown Copyright 1999 in accordance with licence agreement.

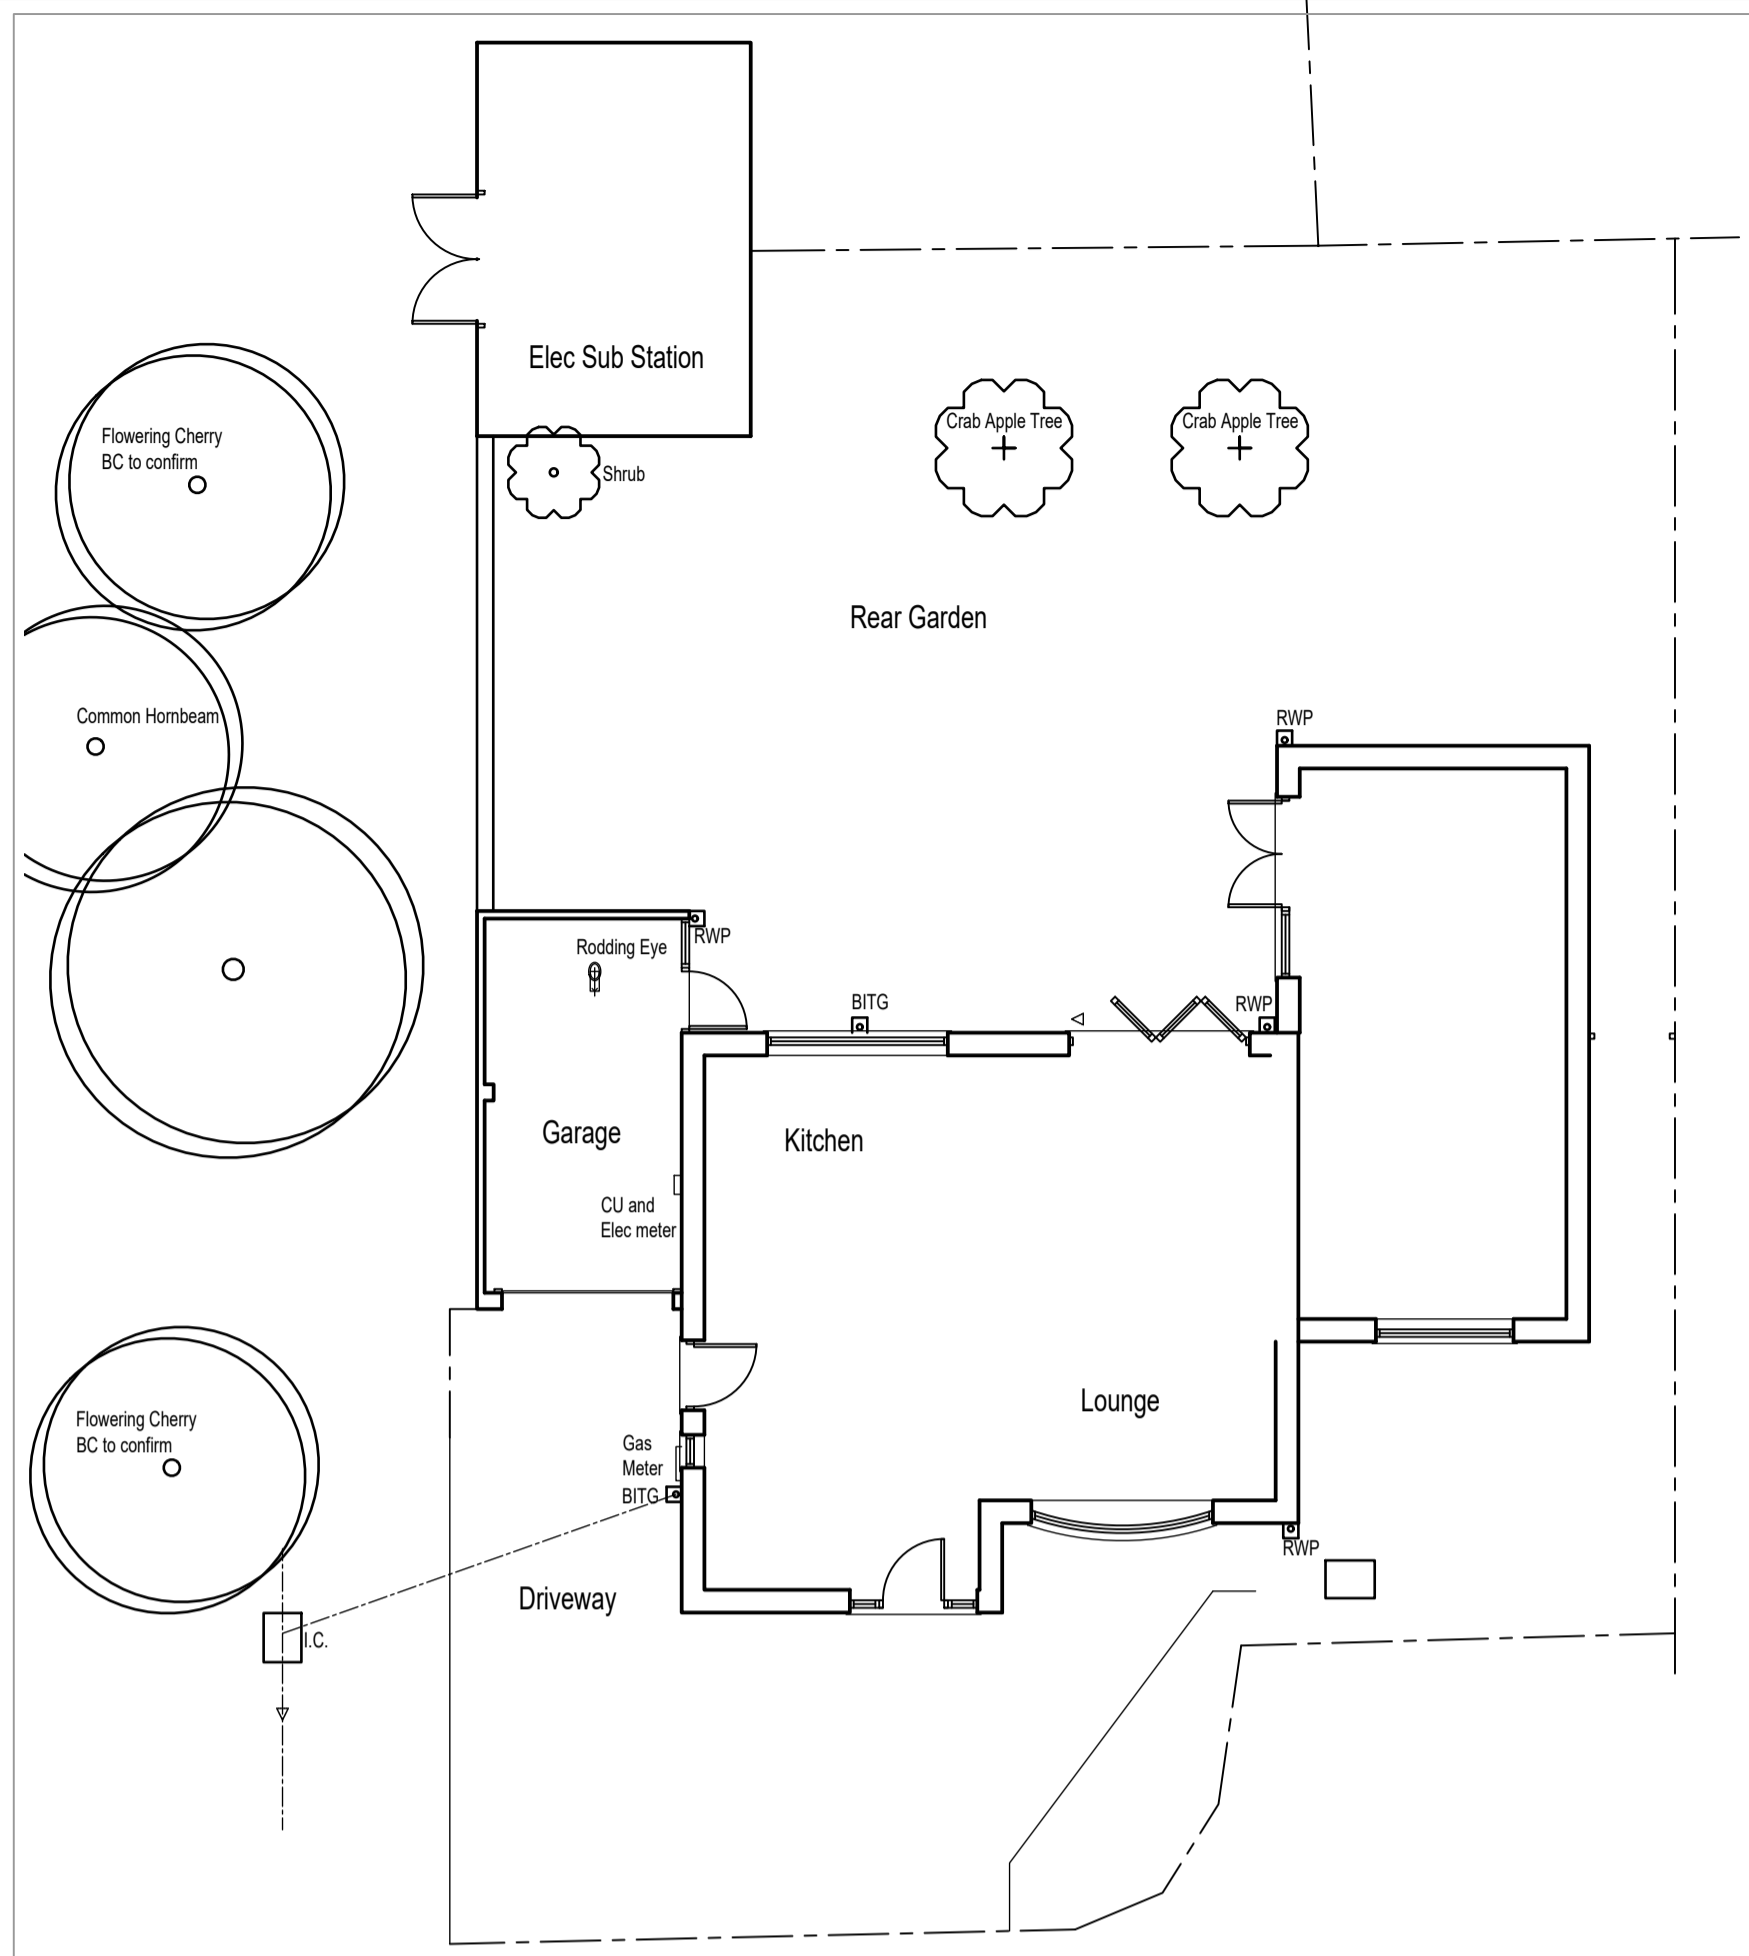


Existing Ground Floor Plan  
 Scale 1:100

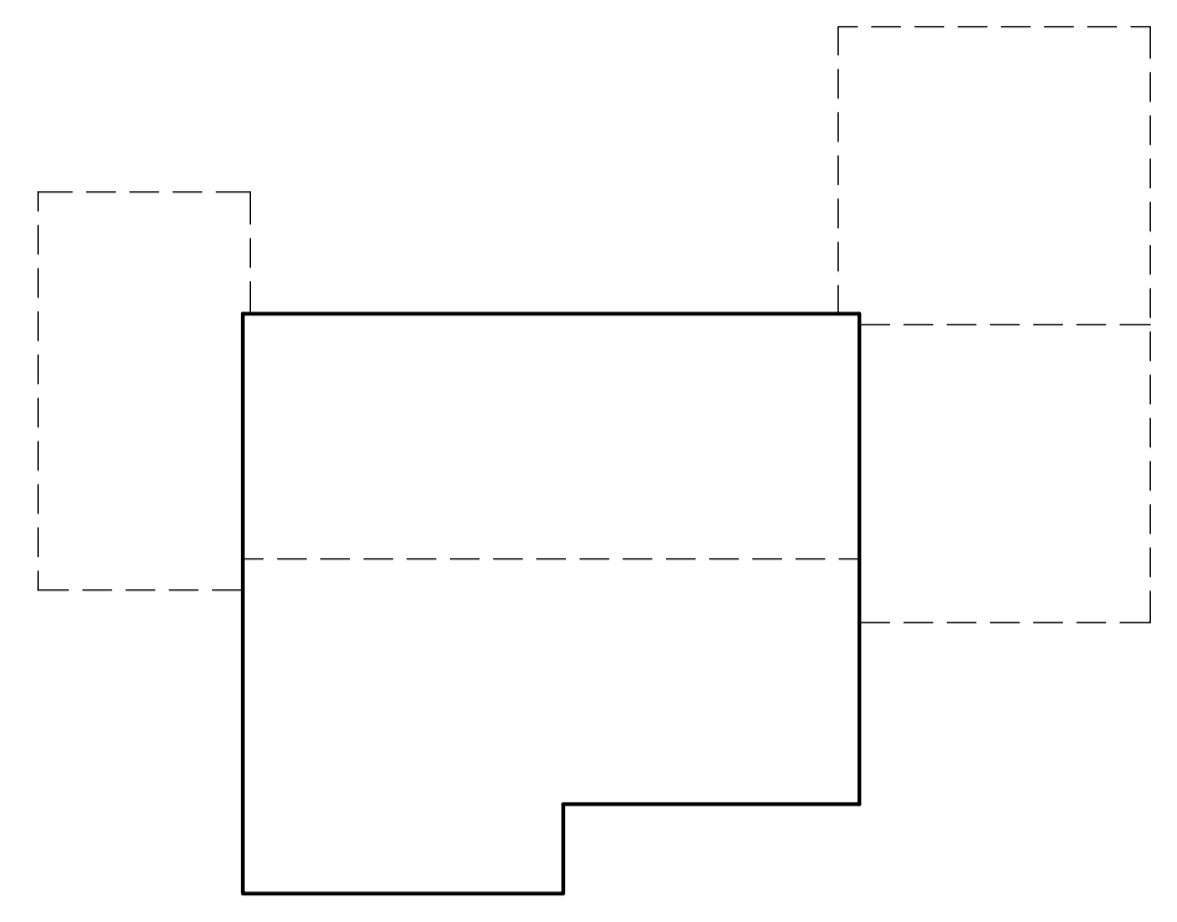


Existing Roof Plan  
 Scale 1:100

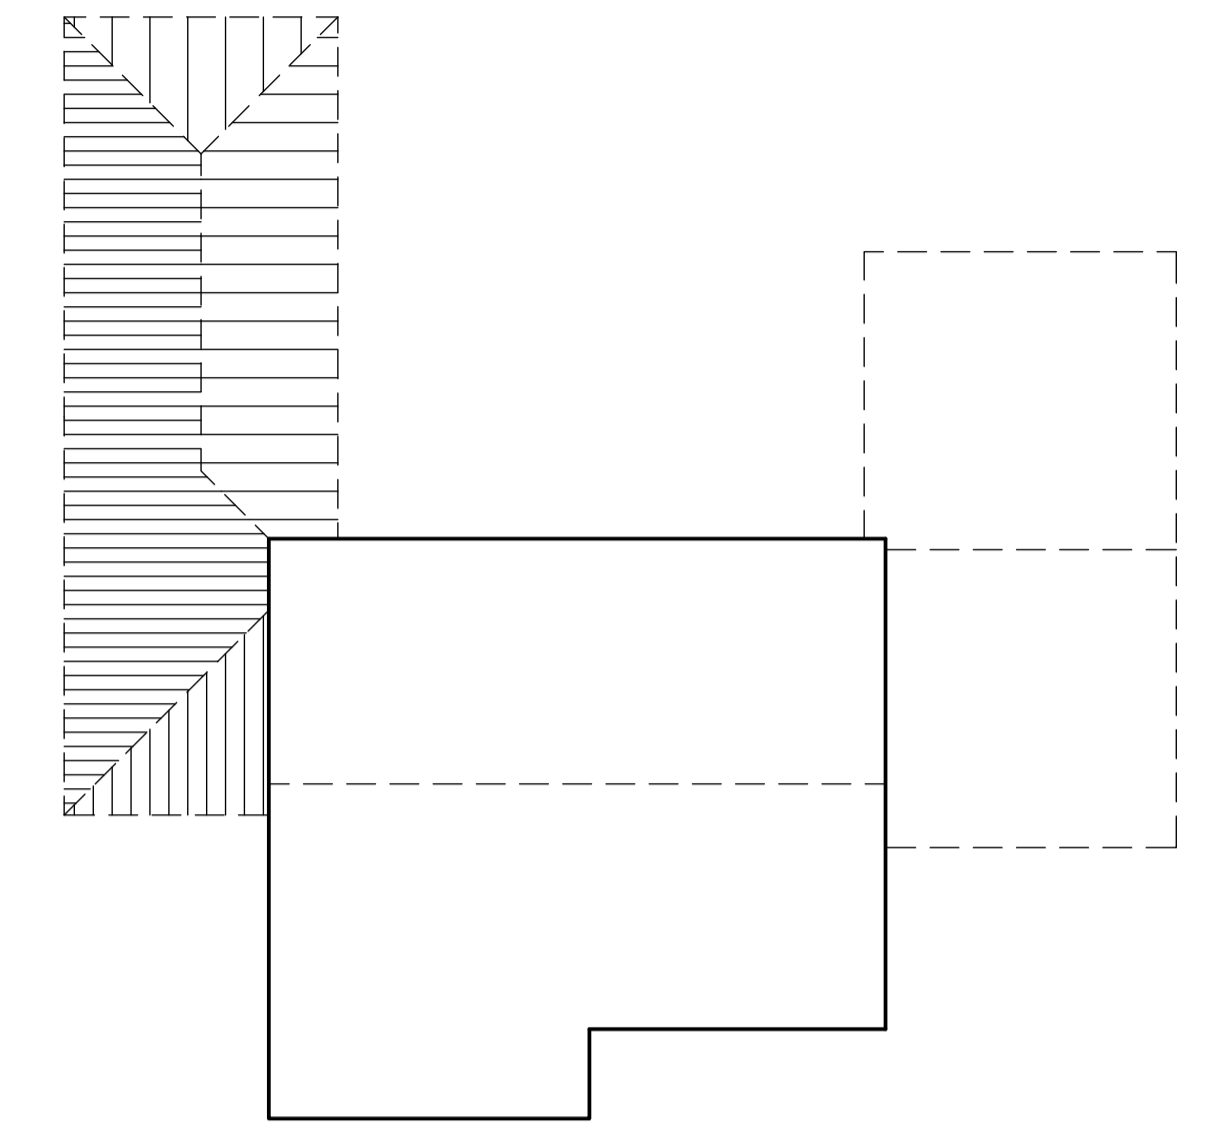


Proposed Roof Plan  
 Scale 1:100

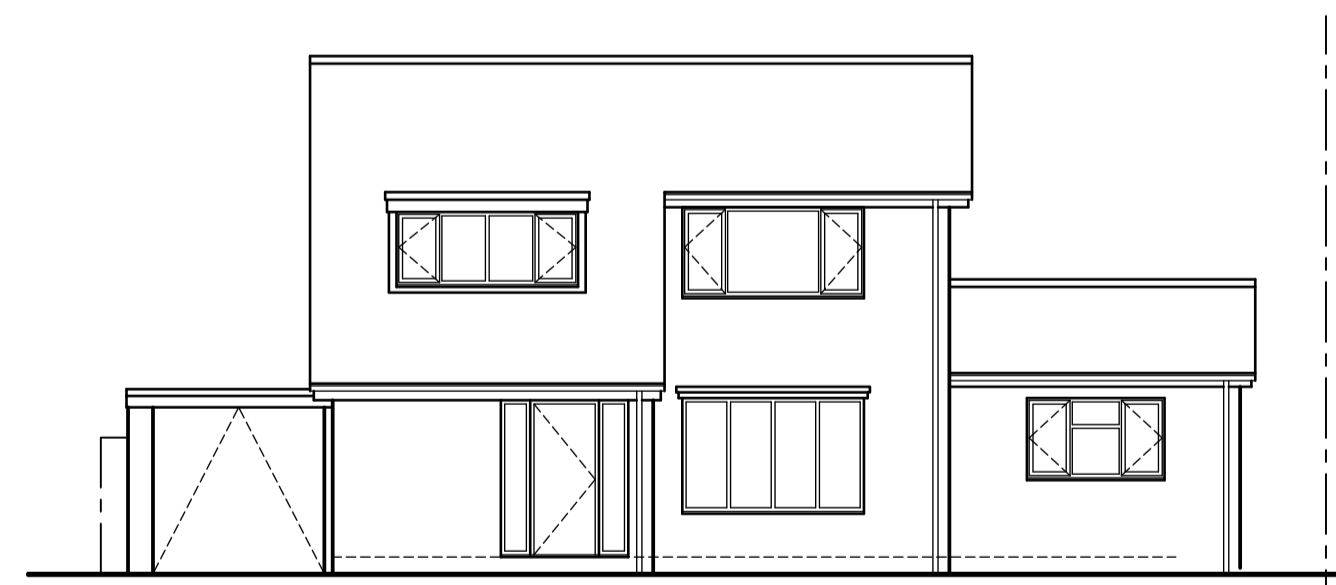


Existing Front Elevation  
 Scale 1:100

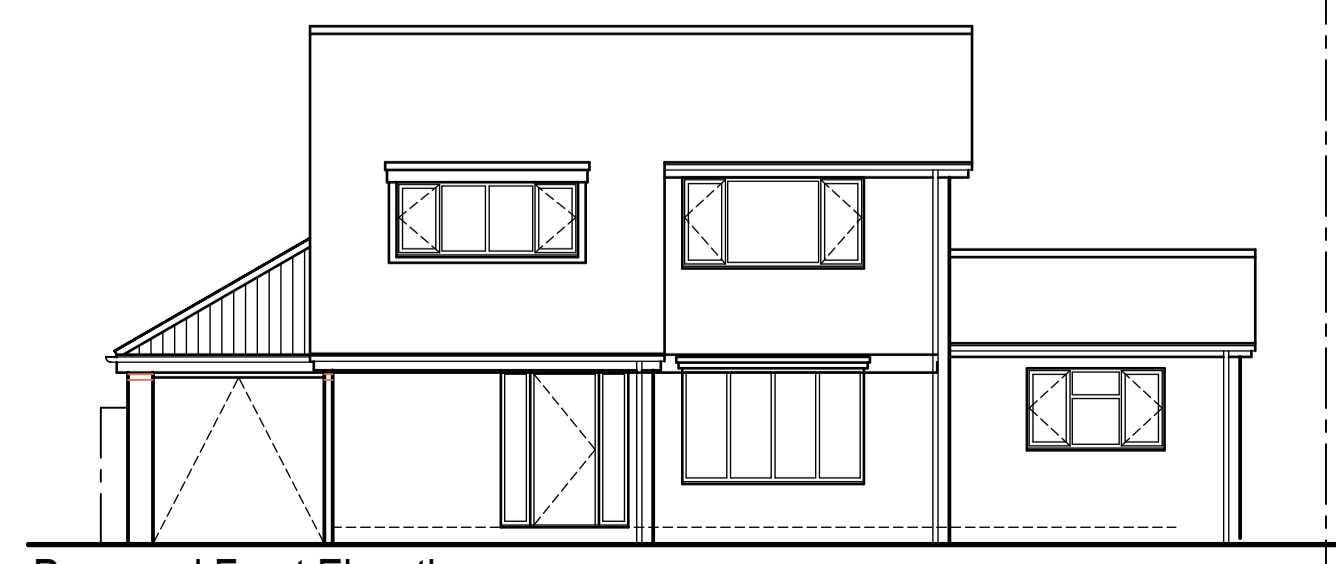


Proposed Front Elevation  
 Scale 1:100

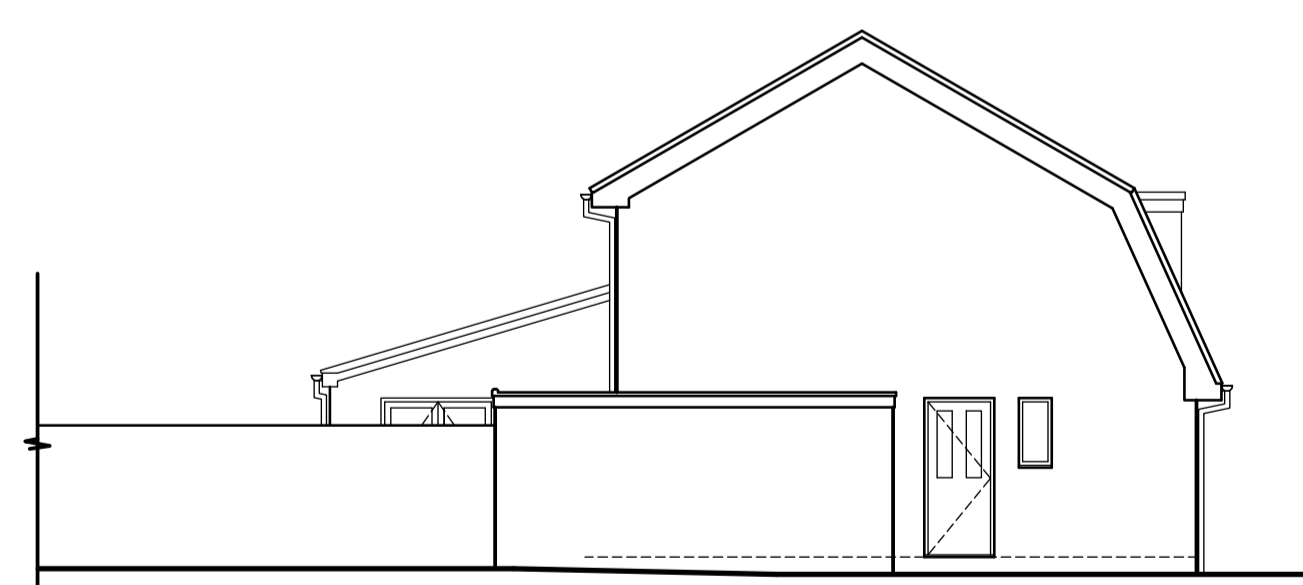


Existing Side Elevation  
 Scale 1:100

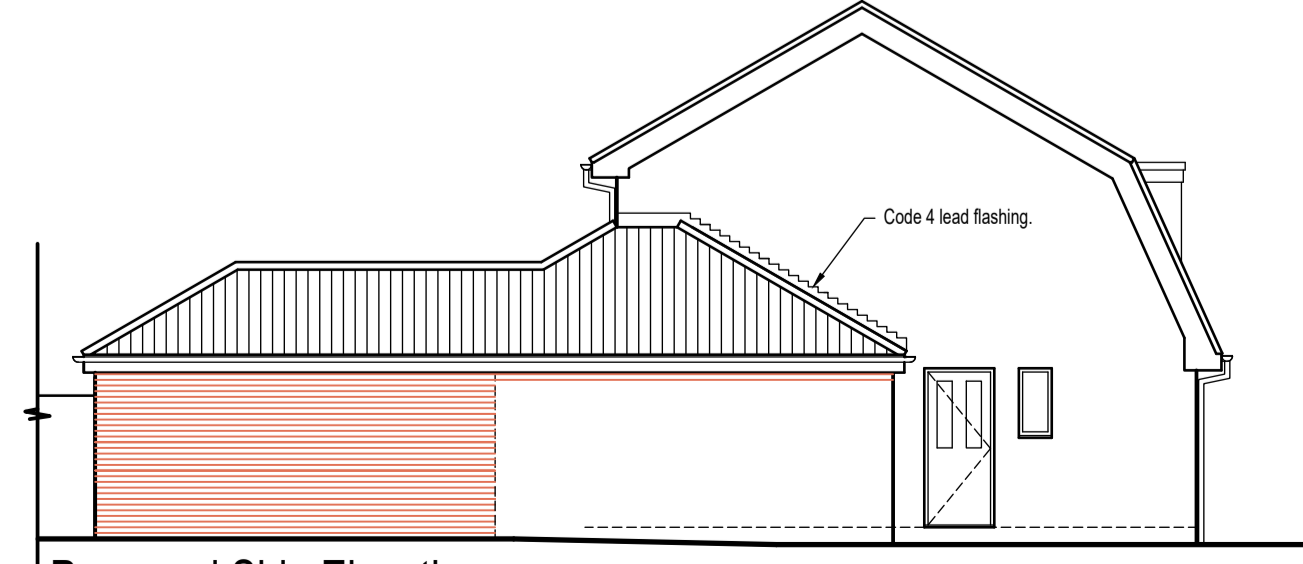


Proposed Side Elevation  
 Scale 1:100

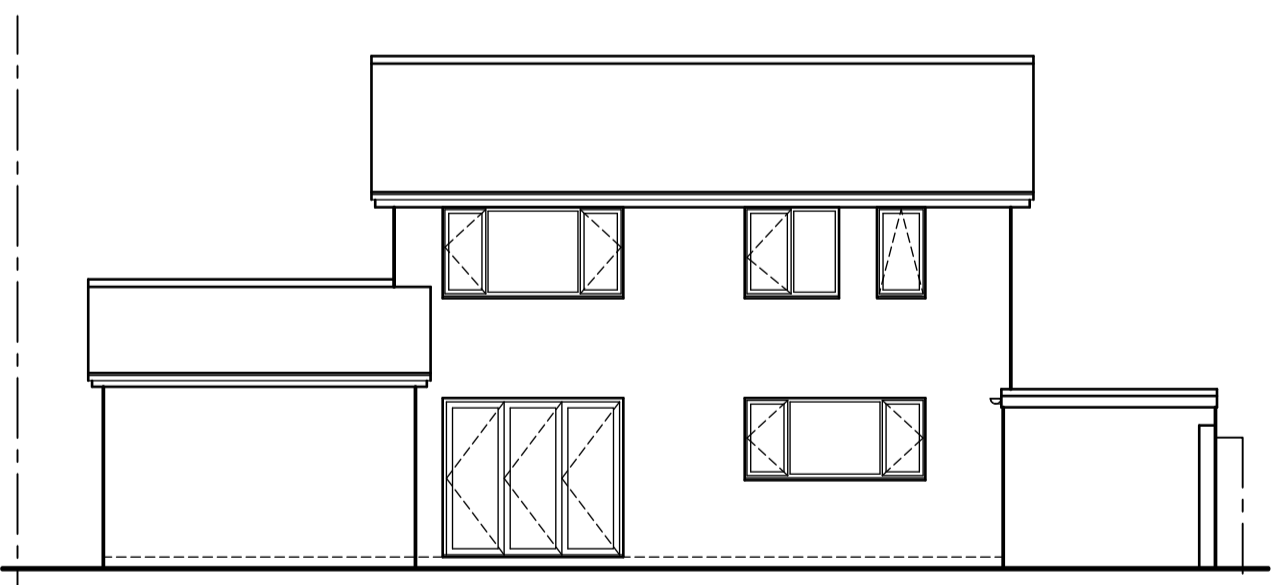


Existing Rear Elevation  
 Scale 1:100

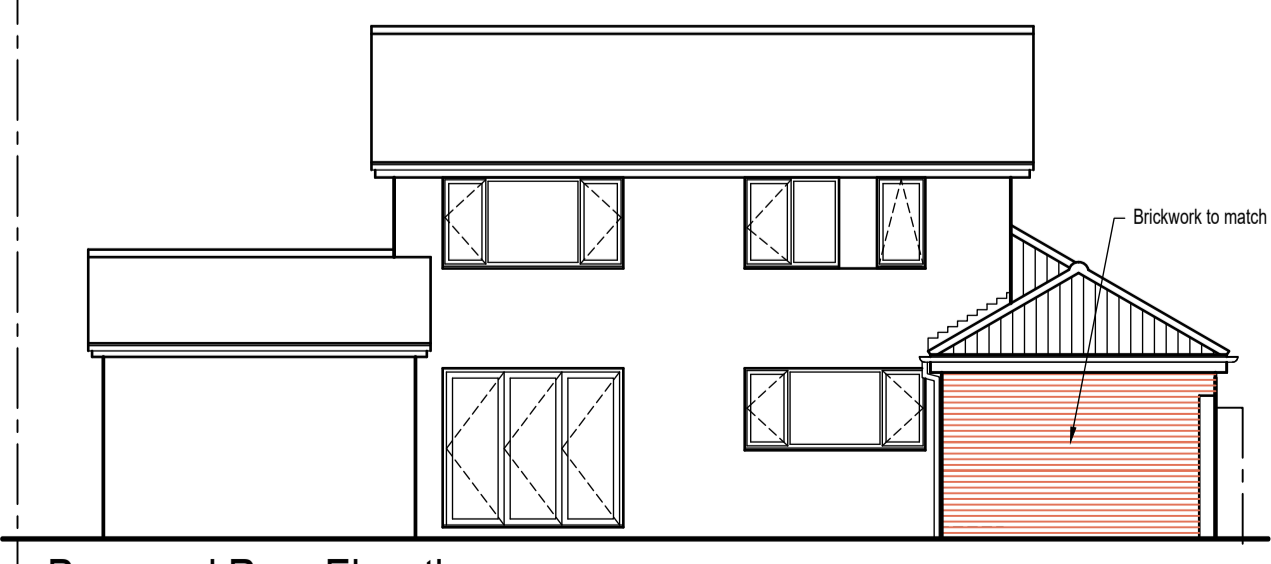

Proposed Rear Elevation  
 Scale 1:100

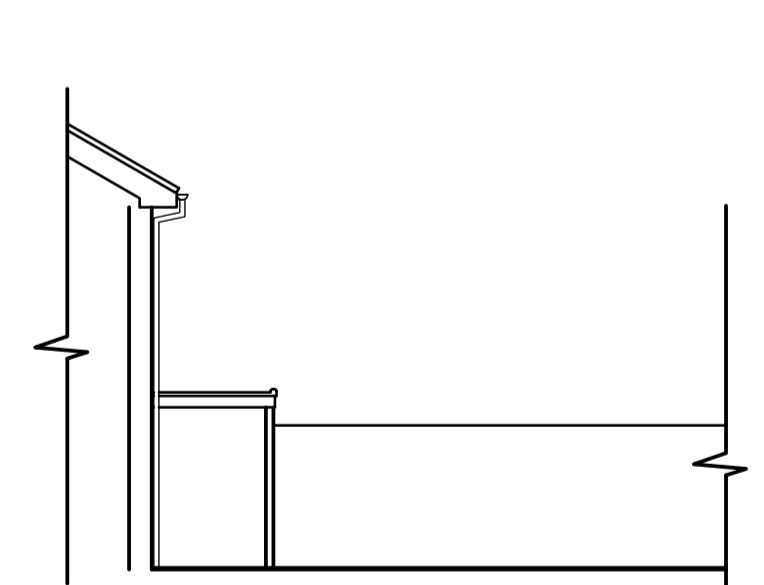

Existing Side Elevation  
 Scale 1:100

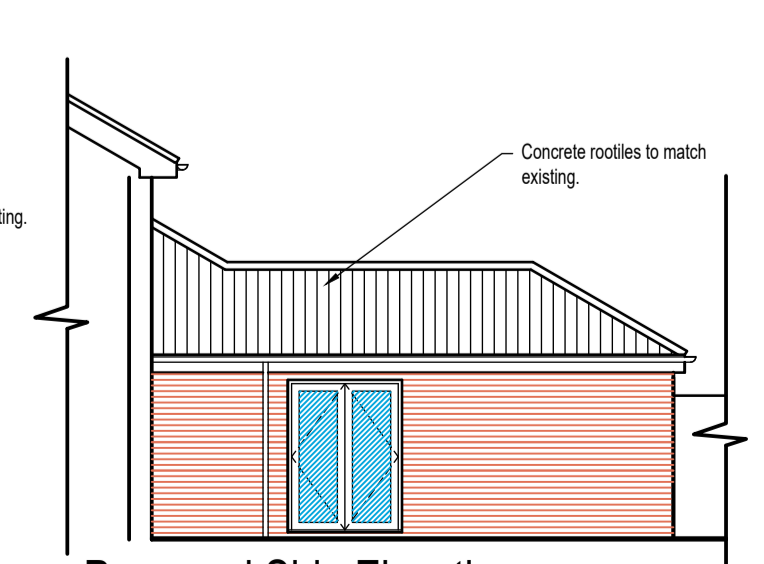

Proposed Side Elevation  
 Scale 1:100

	<b>ADAPT Architectural Solutions Ltd</b> Ryehill Farm House, Brass Castle Lane, Nunthorpe, Middlesbrough, TS8 9ED Tel 01642 306169 / Mob 07956 396632 Email info@adaptarchitecturalsolutions.co.uk www.adaptarchitecturalsolutions.co.uk	
	project <b>Proposed Extensions &amp; Alts</b> 1 Garth Close Carlton Stockton On Tees, Ts21 1EQ	job number 23152 Date 01/10/2023
drawing title Existing And Proposed Plans And Elevations	scale 1:50/100@A1	drawn AB
	drawing 01	revision