
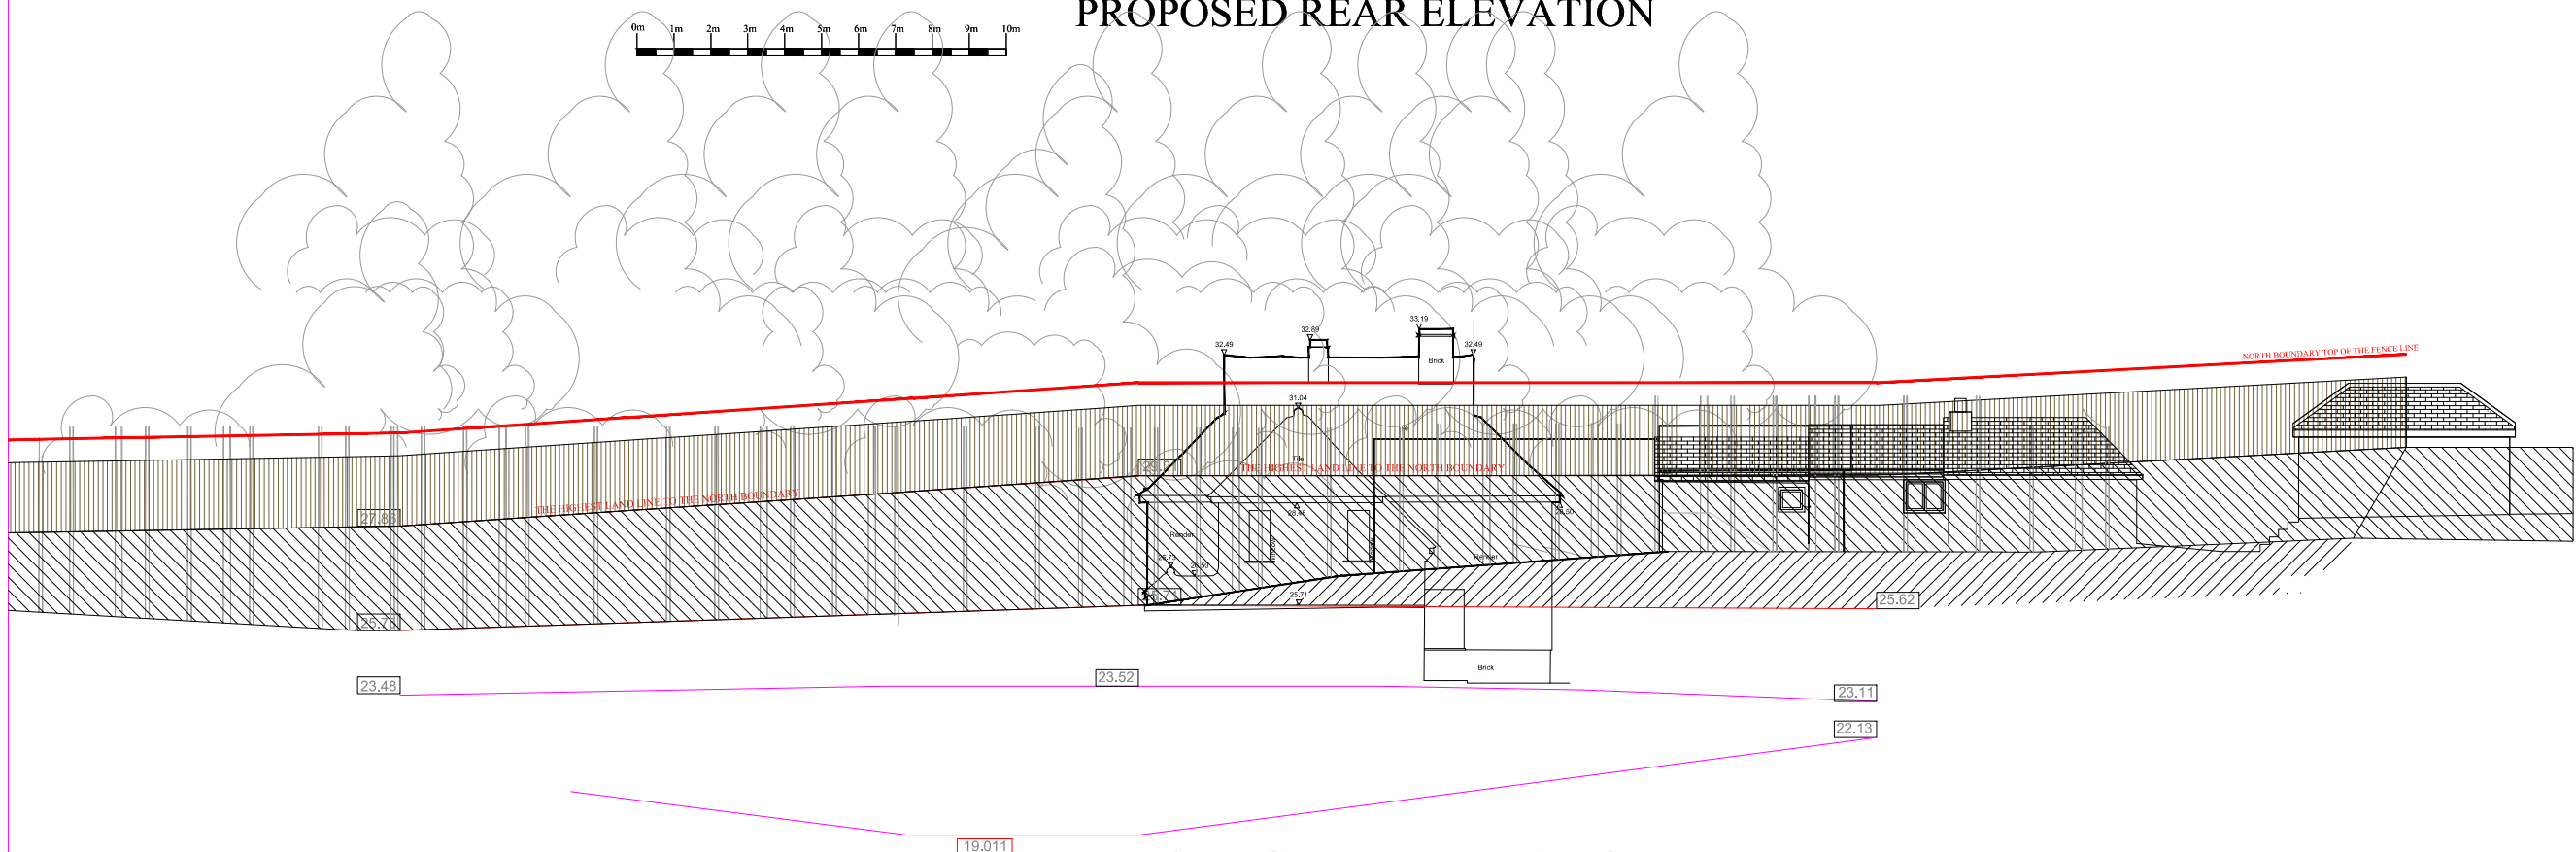


**PROPOSED REAR ELEVATION**


 


**EXISTING REAR ELEVATION**

**REVISION**

DATE	REV.	DESCRIPTION	DRAWN BY	CHKD	AUTH.

THE ARCHITECT SHALL OWN THE COPYRIGHT IN THE ORIGINAL WORK PRODUCED IN THE PERFORMANCE OF THE SERVICES AND GENERALLY ASSERTS THE ARCHITECT'S MORAL RIGHTS TO BE IDENTIFIED AS THE AUTHOR OF THIS WORK. NO PART OF ANY DESIGN BY THE ARCHITECT MAY BE REGISTERED BY THE CLIENT WITHOUT THE CONSENT OF THE ARCHITECT IN WRITING. THE DRAWING MAY NOT BE USED FOR REPRODUCTION OF THE DESIGN FOR ANY PART OF ANY EXTENSION OF THE PROJECT, AND/OR FOR ANY OTHER PROJECT EXCEPT ON PAYMENT OF A LICENSE FEE AGREED TO OR SUBSEQUENTLY AGREED. THE ARCHITECT SHALL NOT BE LIABLE IF THE DRAWING IS MODIFIED OTHER THAN BY OR WITH THE CONSENT OF THE ARCHITECT OR USED FOR ANY PURPOSE OTHER THAN THE PURPOSES FOR WHICH IT WAS PREPARED. IF AT ANY TIME THE CLIENT IS IN DEFAULT OF PAYMENT OF ANY FEES OR OTHER AMOUNTS PROPERLY DUE, THE ARCHITECT MAY SUSPEND FURTHER USE OF THE LICENSE ON GIVING 7 DAYS' NOTICE OF THE INTENTION OF DOING SO. NO DIMENSIONS TO BE SCALED FROM THIS DRAWING, THE ARCHITECT MUST BE INFORMED OF ANY DISCREPANCY ON THE DRAWINGS.

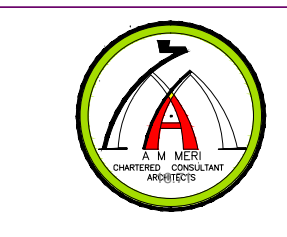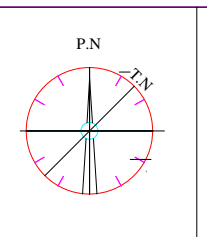

<b>CLIENT ADDRESS</b> Mr Nagi HOMWOOD FARM LANE LOUDWATER		<b>CLIENT NAME:</b> Mr Nagi		<b>AUTHORIZED BY:</b> Mr Nagi	<b>DATE:</b> DEC 2018
<b>SITE ADDRESS</b> Mr Nagi HOMWOOD FARM LANE LOUDWATER		<b>PROJECT :</b> EXTENSION		<b>DESIGNED BY:</b> A.M.MERI	<b>DATE:</b> JAN 2018
<b>DRAWING TITLE:</b> LAYOUTS		<b>LOCATION:</b> THREE RIVERS		<b>DRAWING STATUS:</b> EXISTING AND PROPOSED	
<b>PROJECT NUMBER:</b> 1025	<b>PROJECT STAGE:</b> PROP.	<b>DISCIPLINE:</b> AR	<b>DRAWING NUMBER:</b> 016	<b>DRAWING SHEETS:</b> A1	<b>SCALE:</b> A1= 1:100 A3= 1:200