




Existing Ground Floor Plan
Scale 1:50
Area ca. 46.16 m²

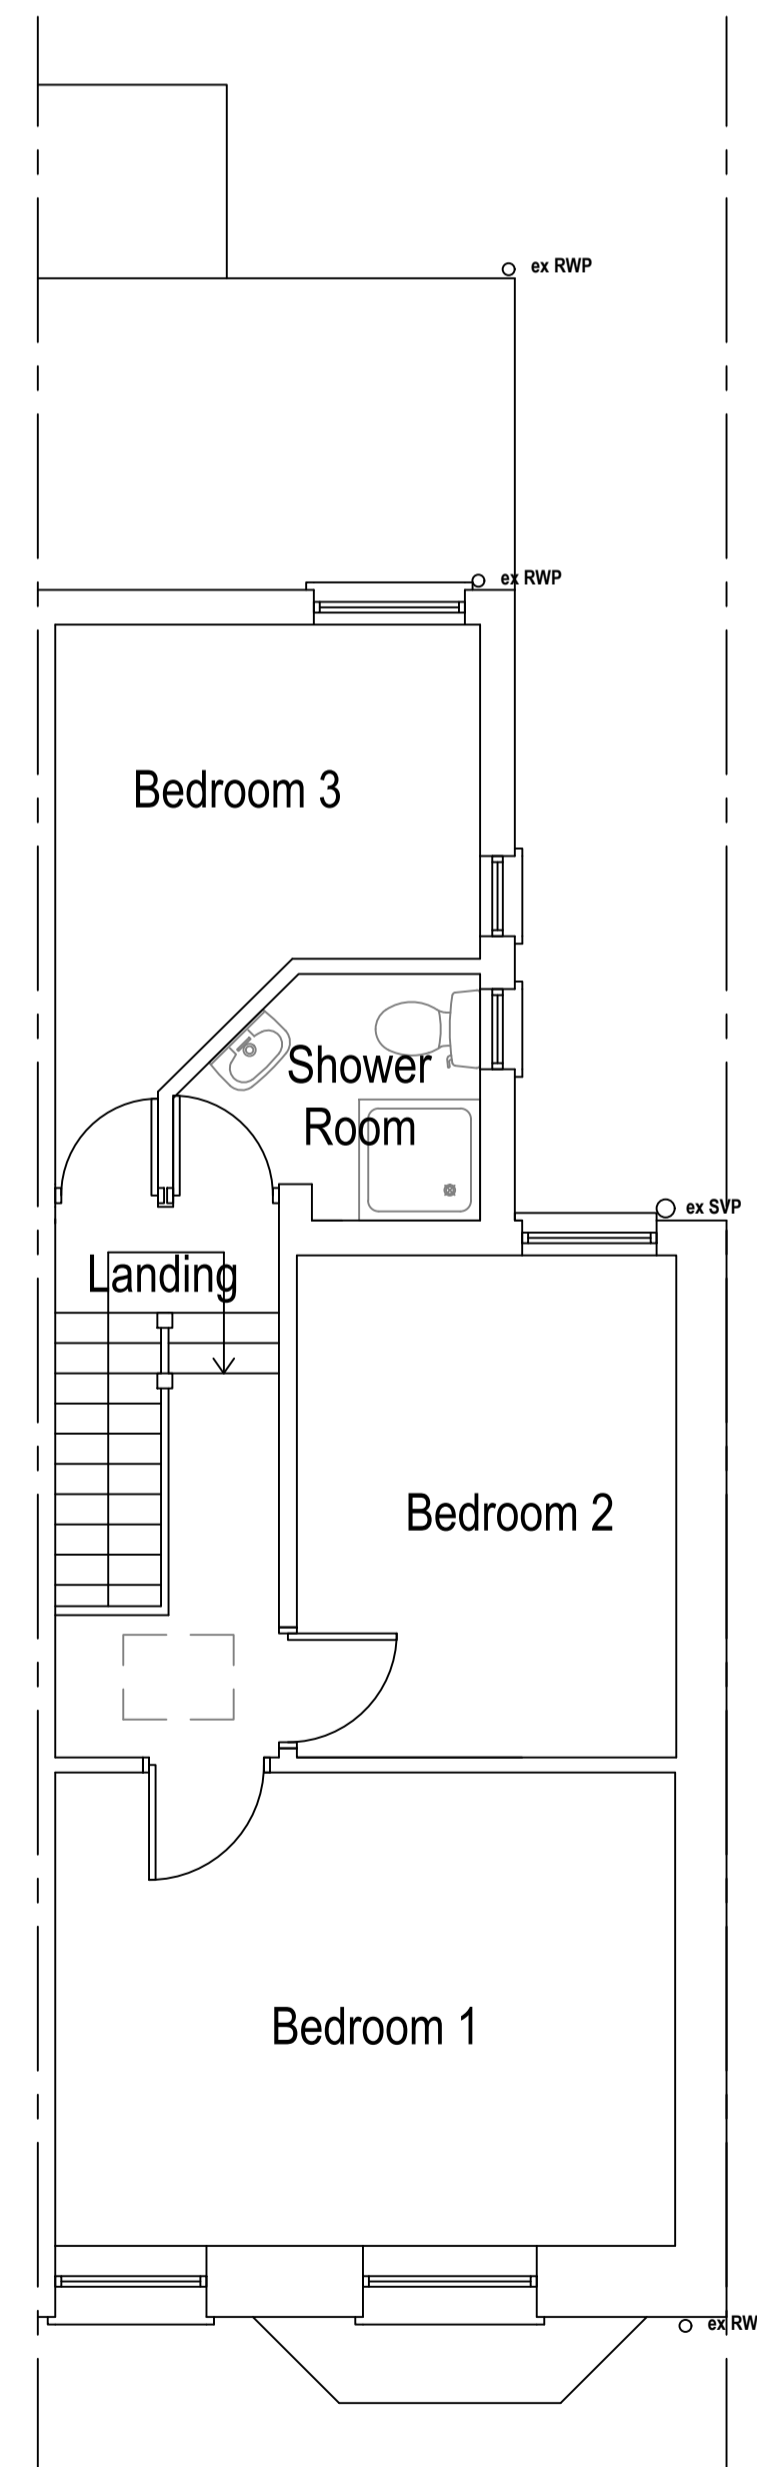


Existing First Floor Plan
Scale 1:50
Area ca. 38.60 m²

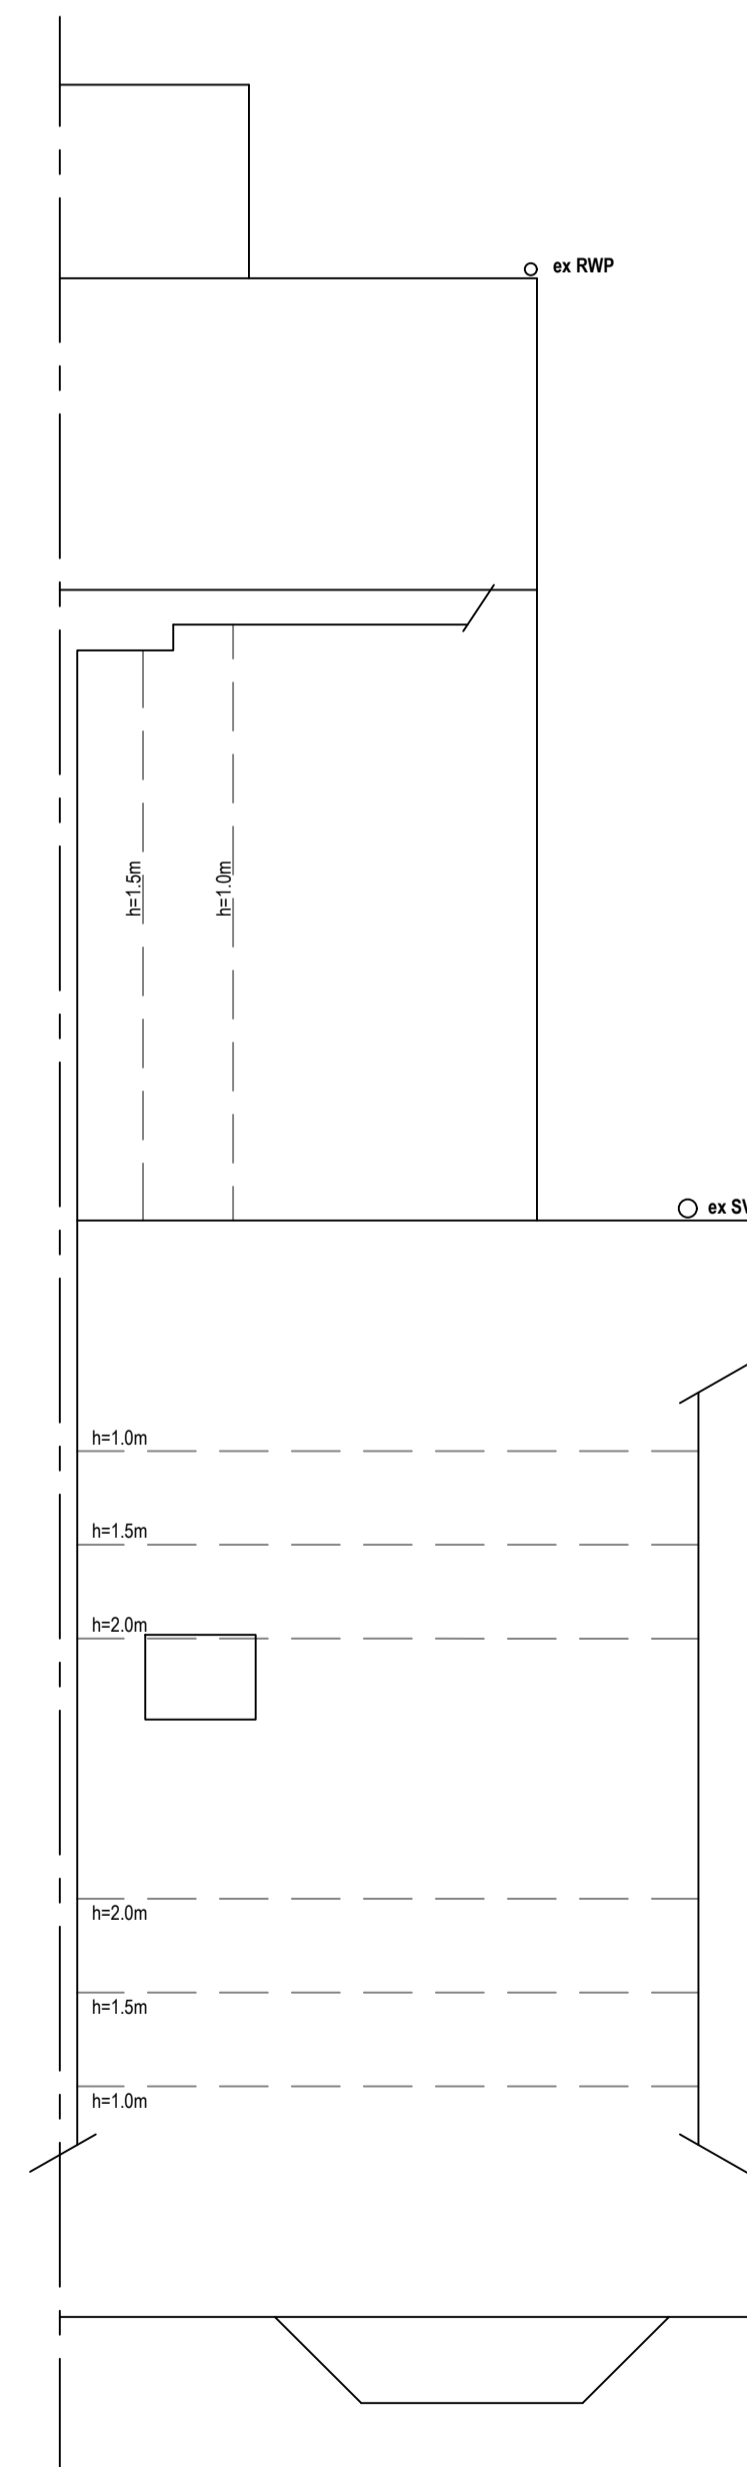

Existing Loft Plan
Scale 1:50

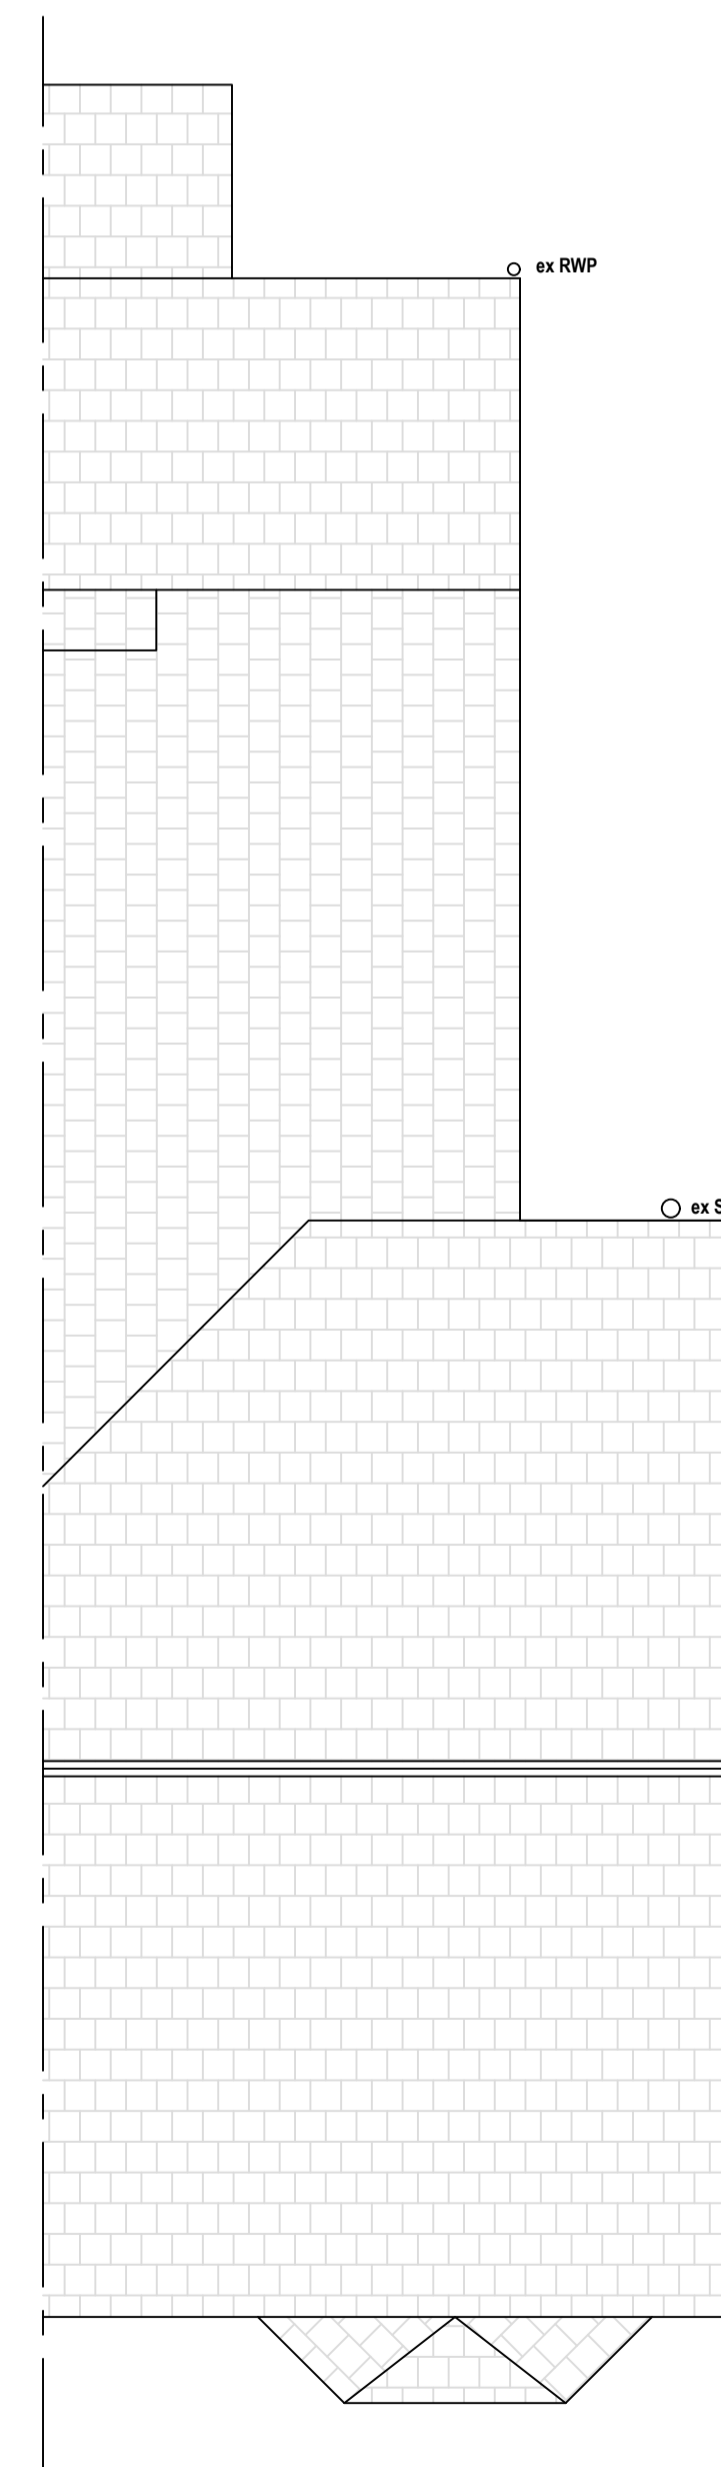

Existing Roof Plan
Scale 1:50

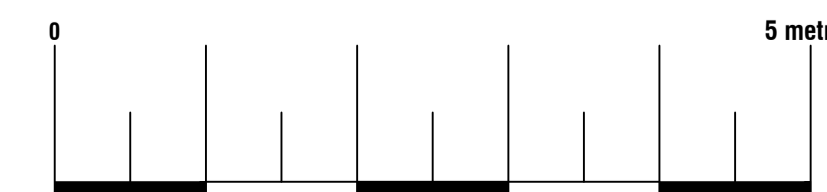

Arkiplan

74 Cardiff Road, CF15 7QE • Enquiries@ArkiPlan.co.uk

Site	2 Talygarn Street, Heath, Cardiff CF14 3PT	Date	14.08.2023
		Sheet	23-0490 D02 REV 2
		Job	New Extension & Loft Conversion
Title Number	WA798408	Scale	As Shown@A1
		Title	As Shown