




Proposed Materials:
 Walls: SIPS Render (to match existing)
 Dormer walls: Render (to match existing)
 Flat roof: Fibreglass (to match existing)

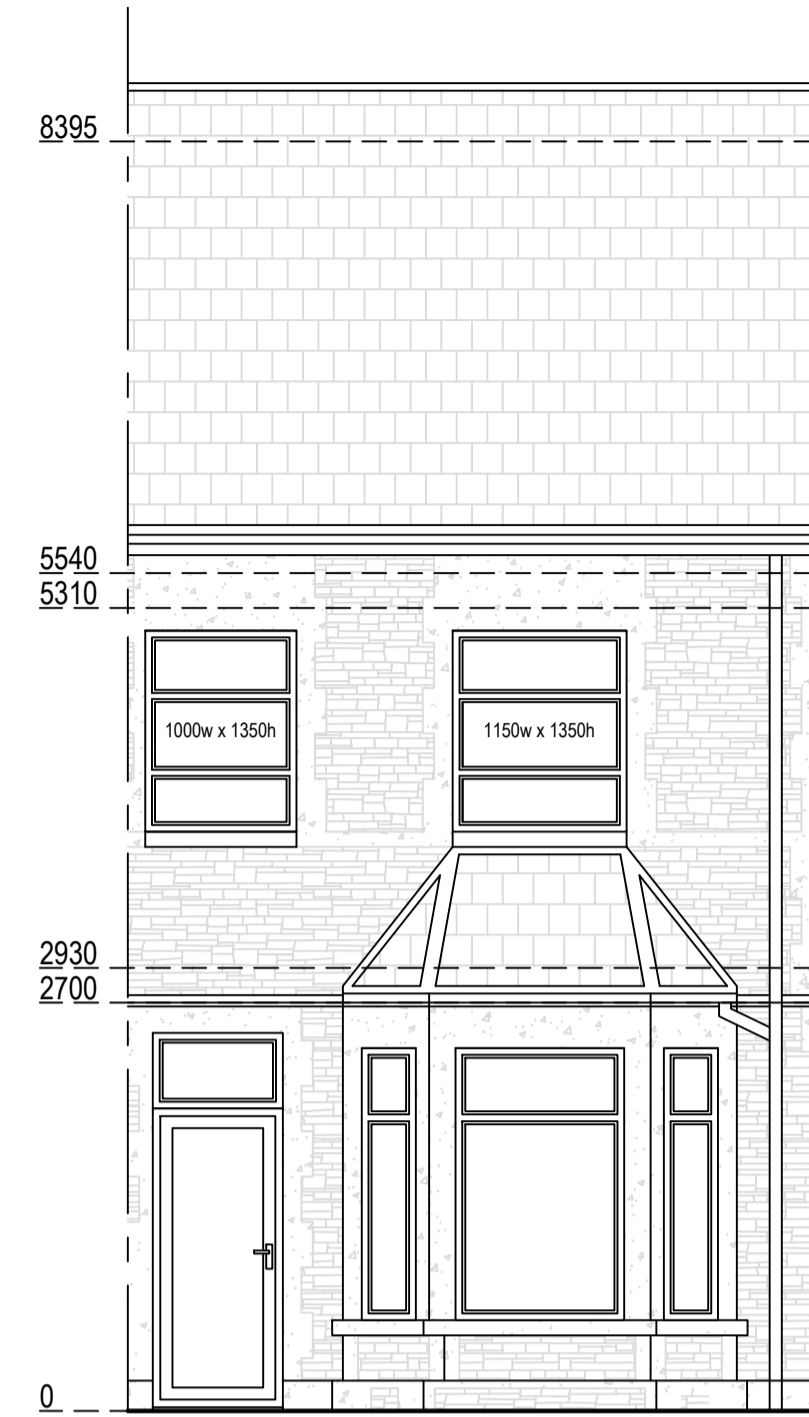


Proposed Northwest Elevation
 Scale 1:50

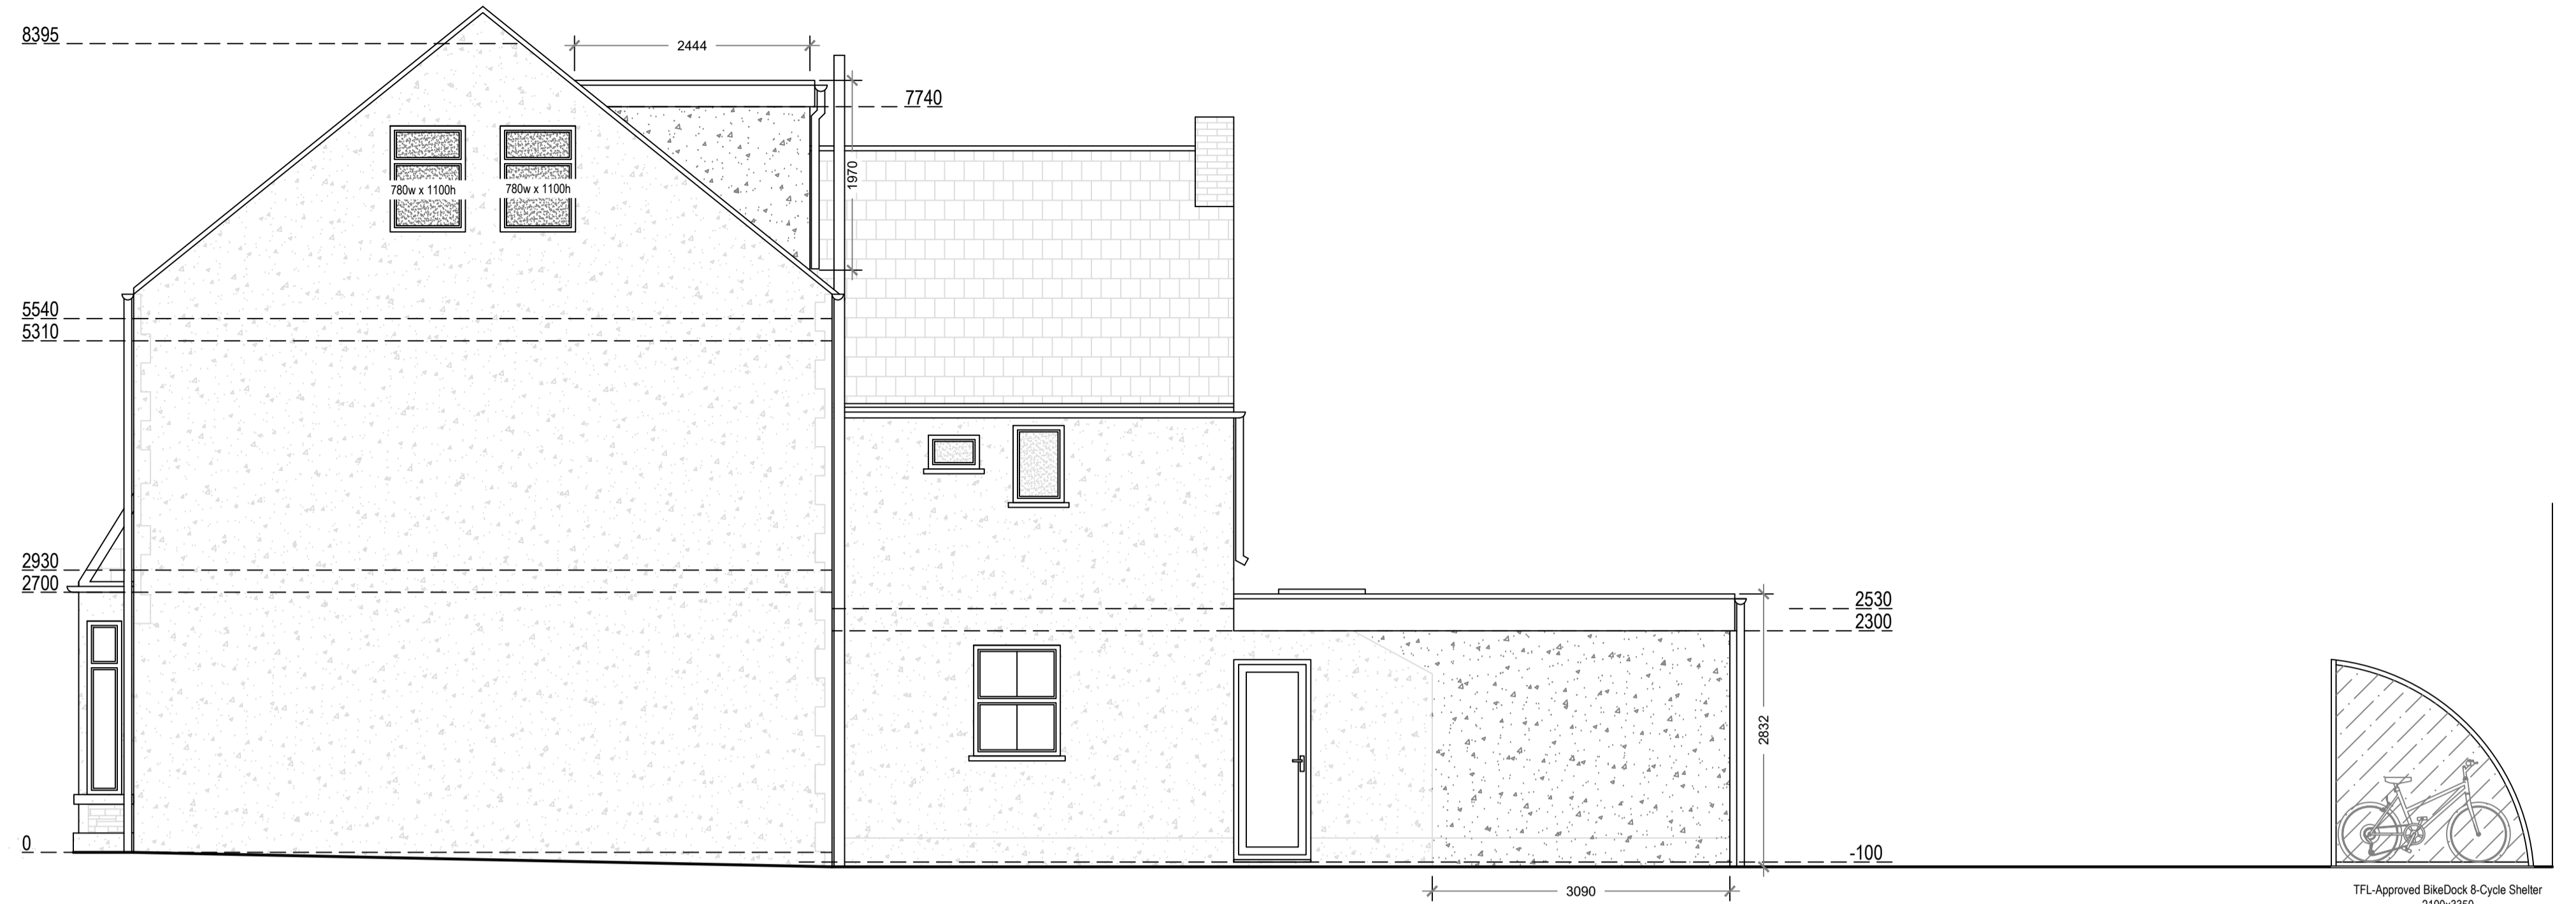


Proposed Southwest Elevation
 Scale 1:50

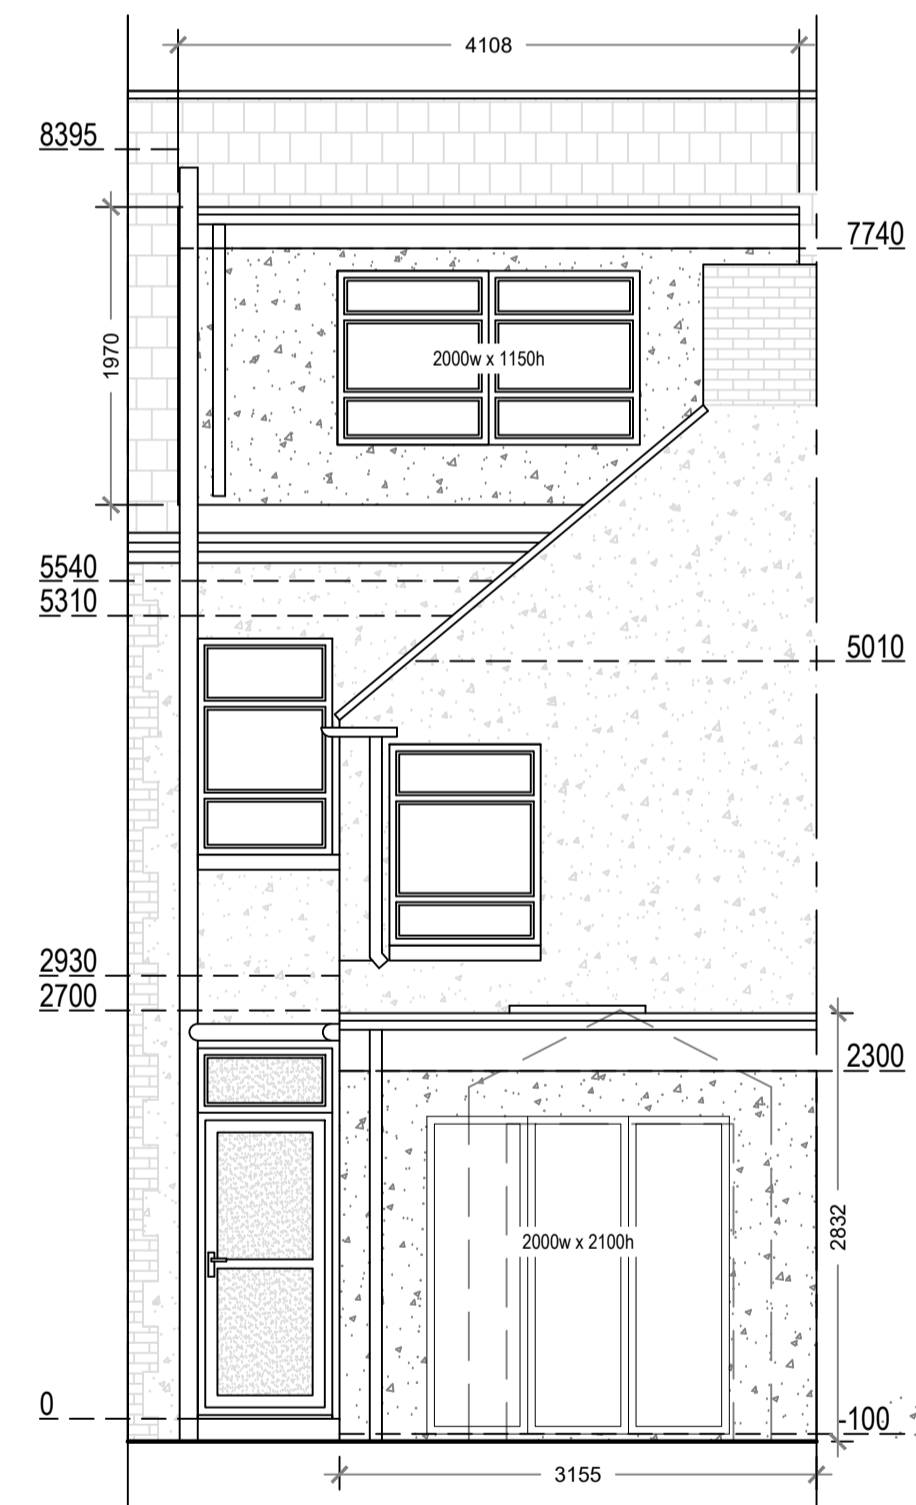


Proposed Southeast Elevation
 Scale 1:50

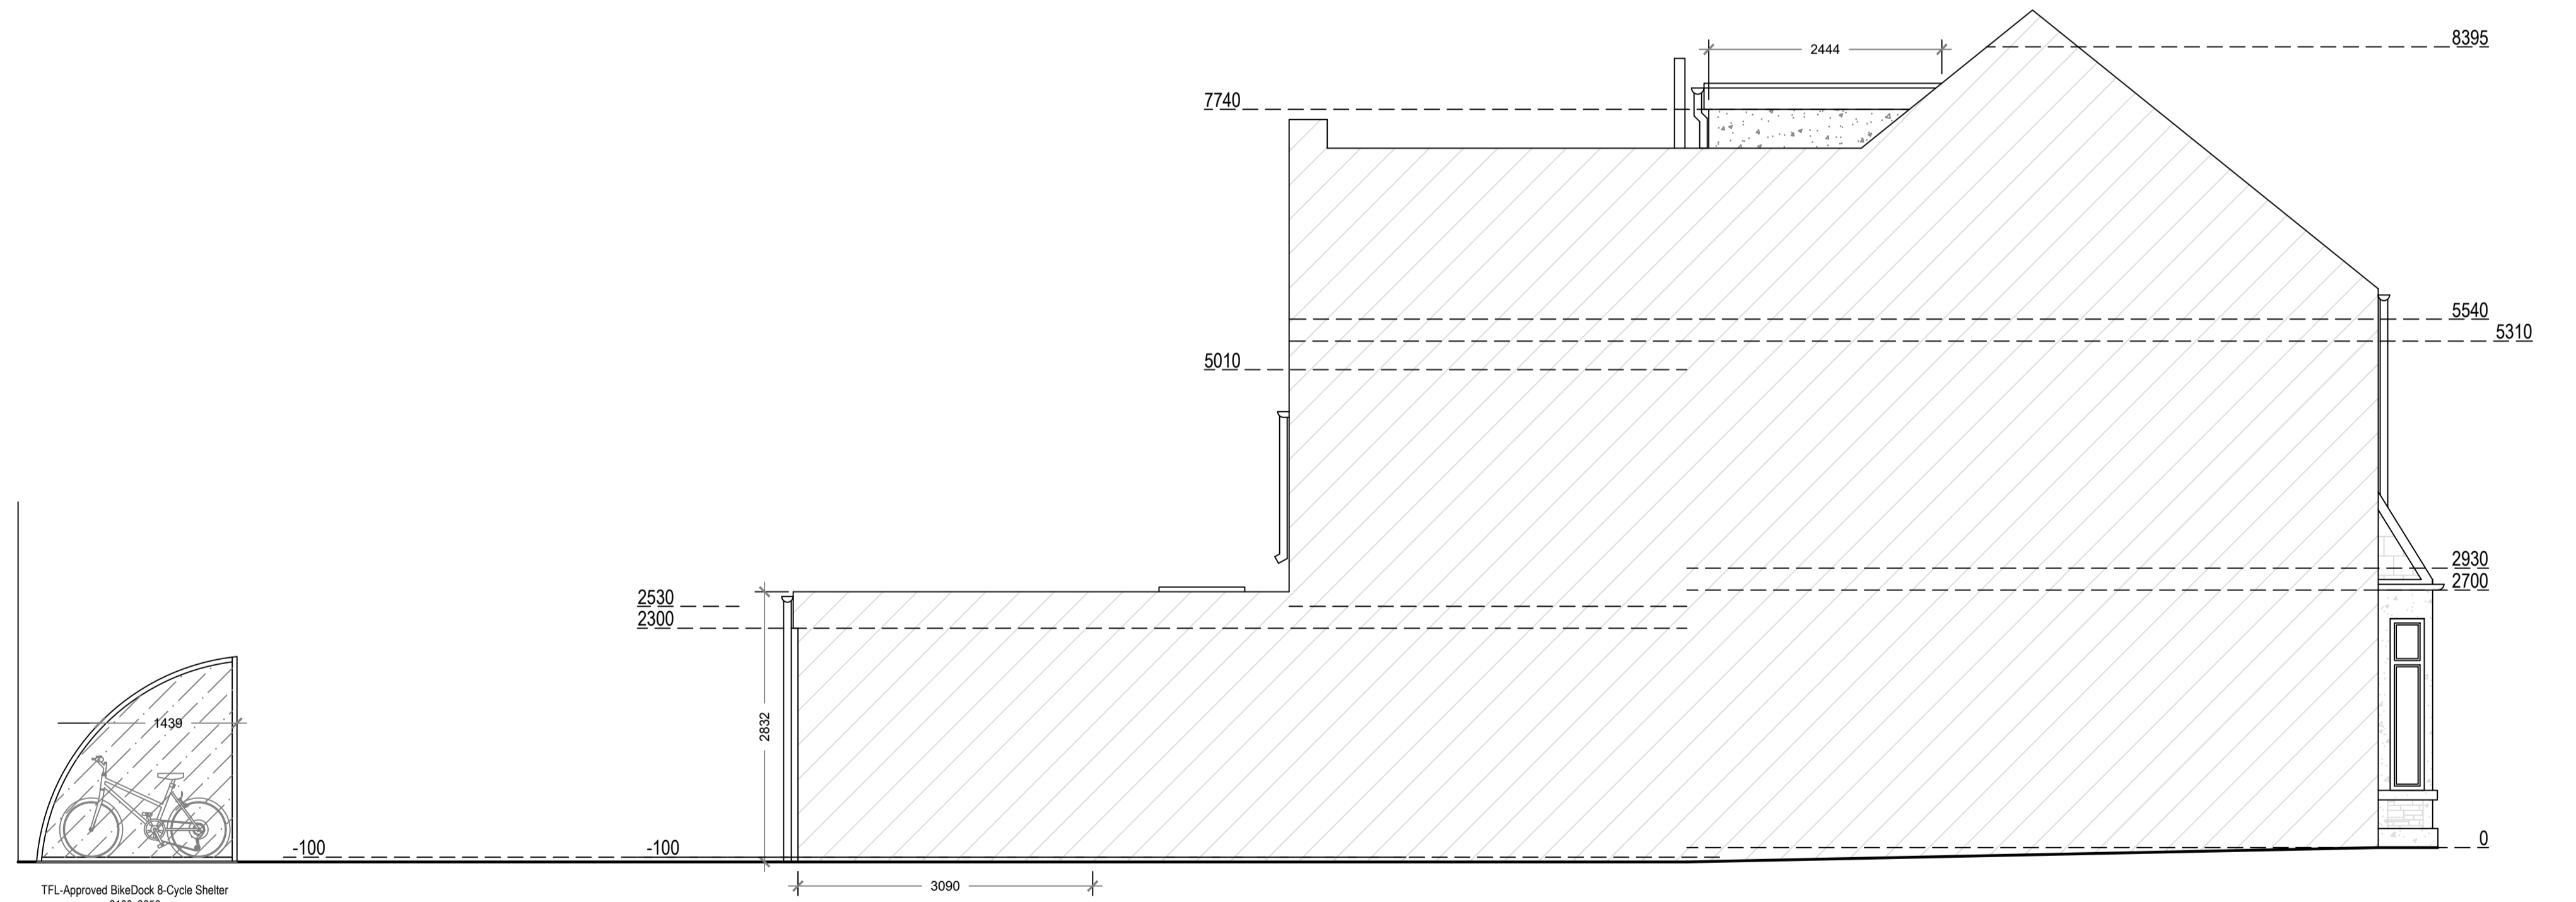

Proposed Northeast Elevation
 Scale 1:50

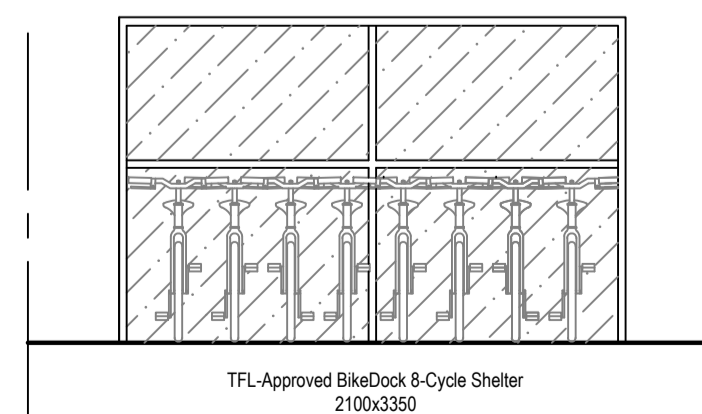

Proposed Northwest Elevation - Cycle Shelter
 Scale 1:50

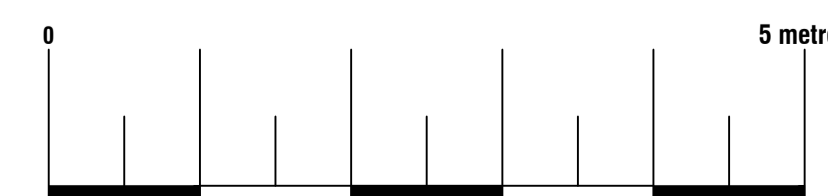

Arkiplan
 74 Cardiff Road, CF15 7QE • Enquiries@ArkiPlan.co.uk

Site	2 Talygarn Street, Heath, Cardiff CF14 3PT	Date	14.08.2023
		Sheet	23-0490 D05 REV 2
		Job	New Extension & Loft Conversion
Title Number	WA798408	Scale	As Shown@A1
		Title	As Shown