




Existing Northwest Elevation
Scale 1:50

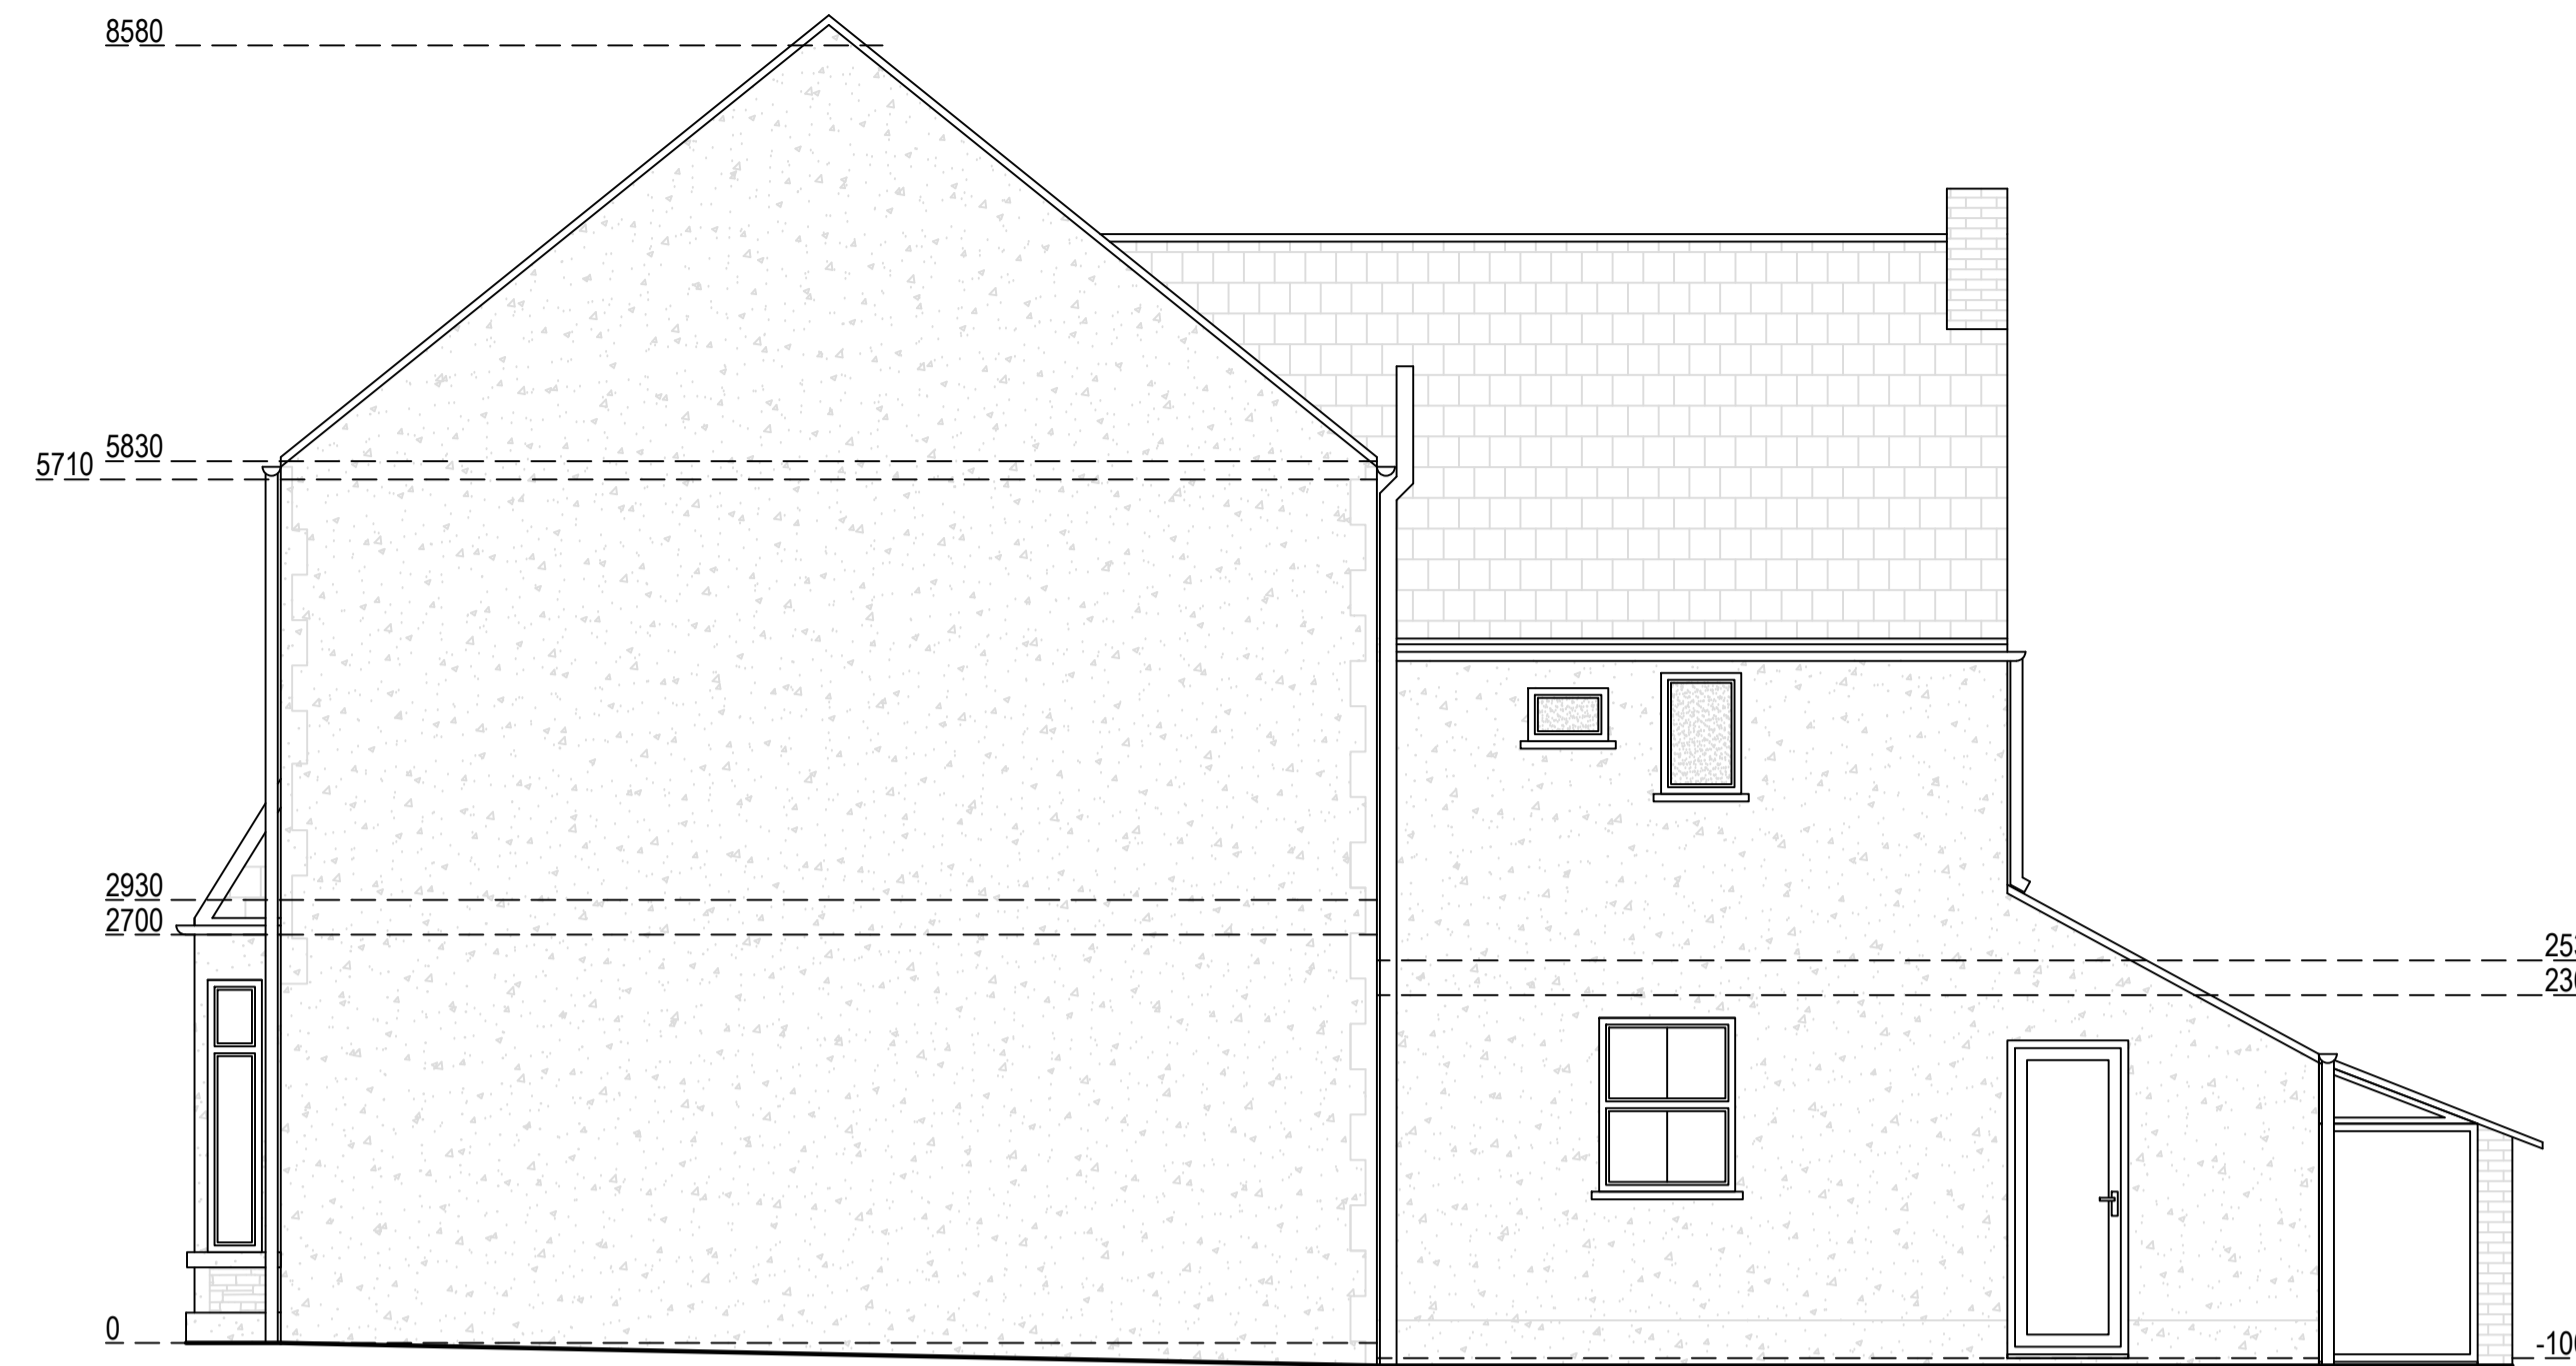


Existing Southwest Elevation
Scale 1:50

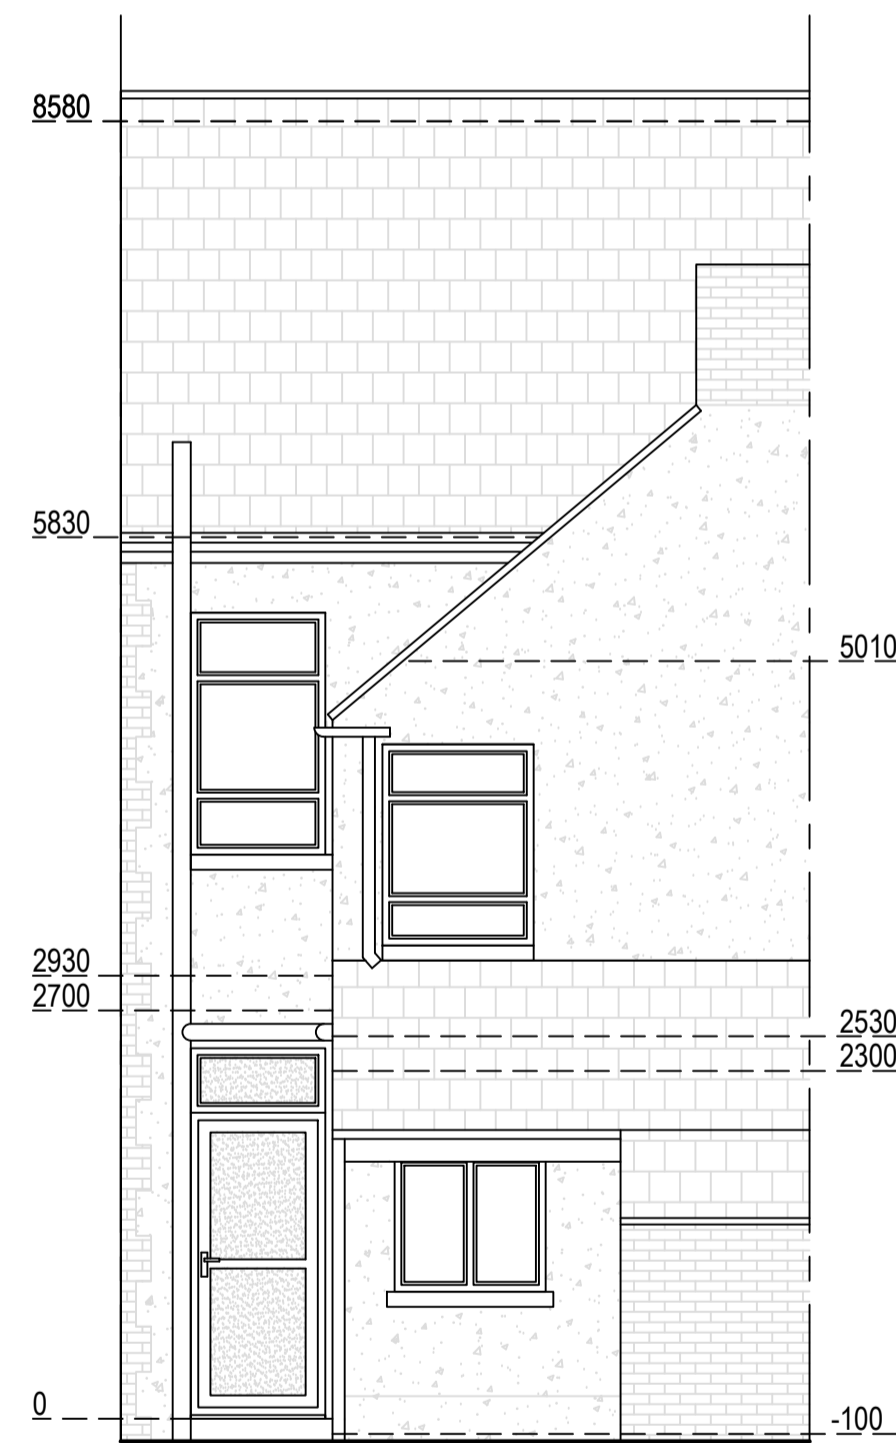

Existing Southeast Elevation
Scale 1:50

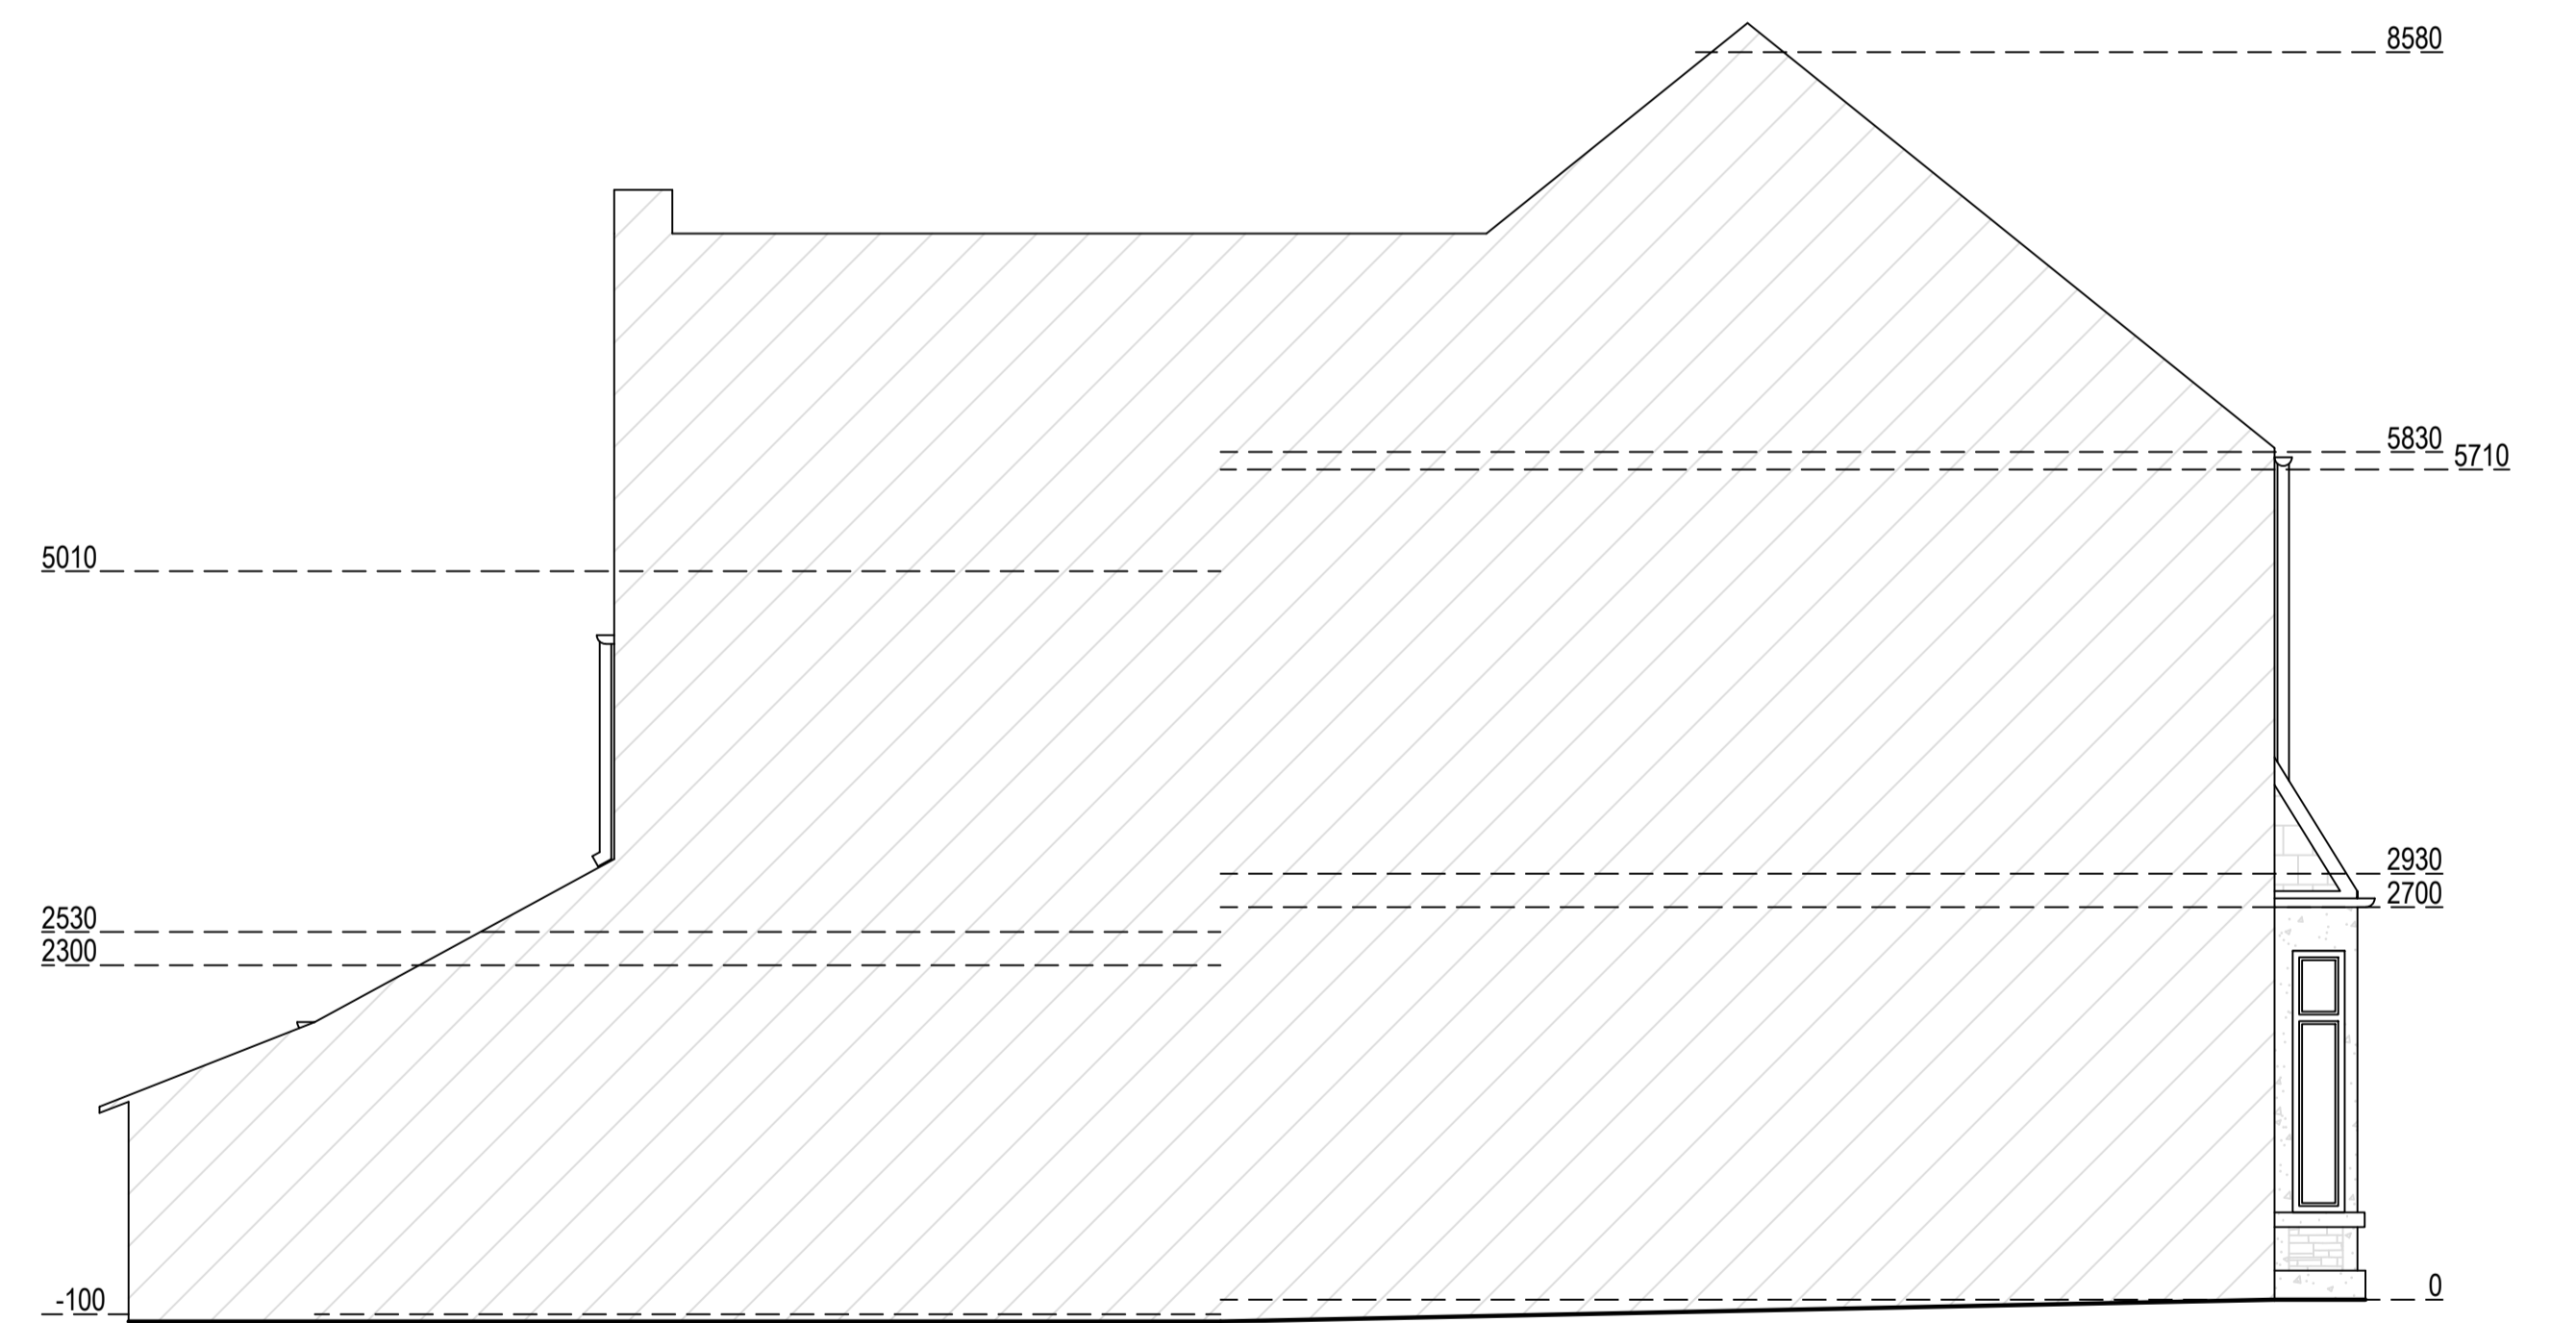

Existing Northeast Elevation
Scale 1:50

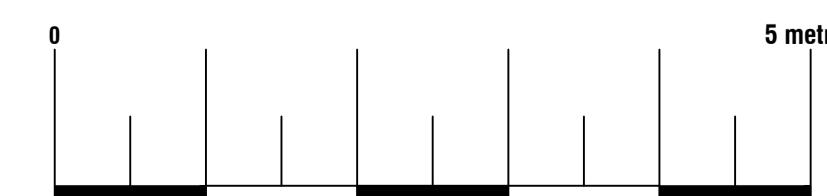

Arkiplan
74 Cardiff Road, CF15 7QE • Enquiries@ArkiPlan.co.uk

Site	2 Talygarn Street, Heath, Cardiff CF14 3PT	Date	14.08.2023
		Sheet	23-0490 D04 REV 2
		Job	New Extension & Loft Conversion
		Scale	As Shown@A1
Title Number	WA798408	Title	As Shown