


LEGEND

- 1. Slate
- 2. Rooflight
- 3. Stonework - coursed
- 4. Stonework - dressed
- 5. Upvc windows & doors
- 6. Render
- 7. Fibreglass roof finish
- 8. Corrugated roof finish
- 9. Single Ply Roof finish
- 10. Steel staircase

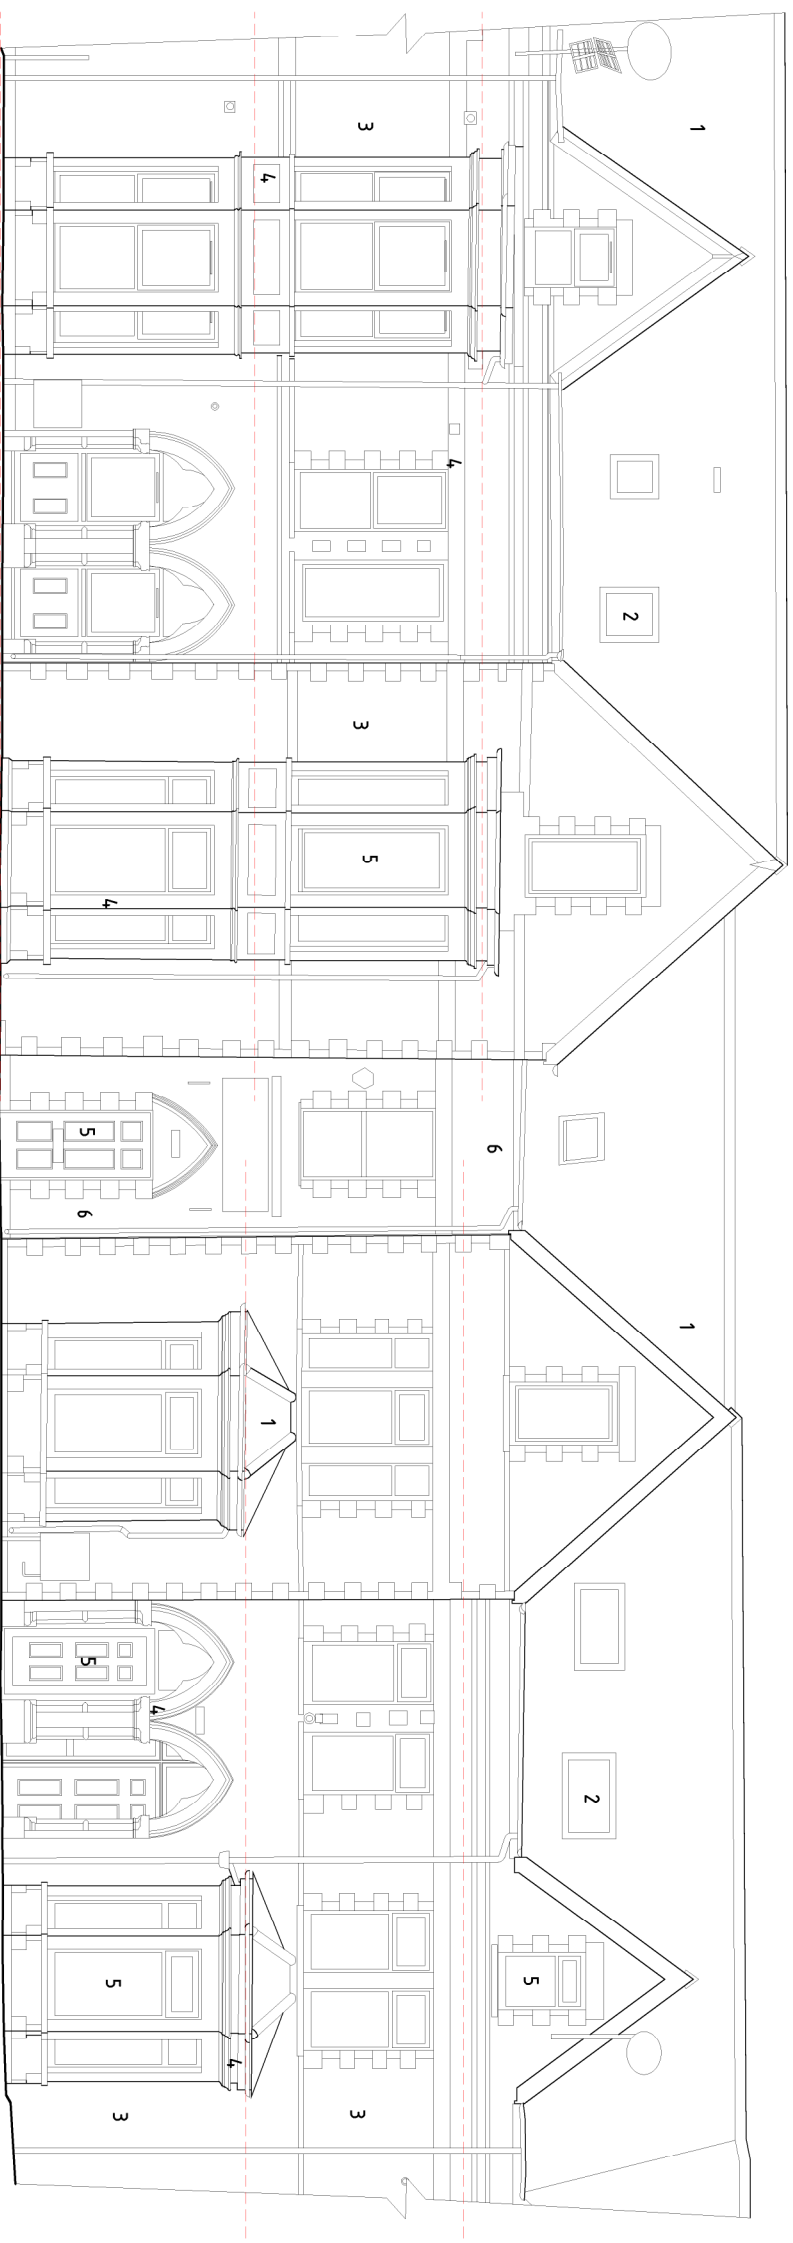

F R O N T E L E V A T I O N

CONNECTIONS DESIGN

ARCHITECTURE & INTERIORS

21 Penllyn Road Whitlurch Cardiff CF14 2AA Tel : 02920 626 521 E-Mail : paul@connections-design.co.uk

Project

CO LIVING DEVELOPMENT - 60-66 STACEY ROAD - CARDIFF

Drawing Title

Proposed Front Elevation

minor amendments

20 09 23 A

Item
Scale

1:100 @ A3

Job No.

J23/02

date
Dwgn.No.

P12

rev
Rev

A