


**LEGEND**

- 1. Slate
- 2. Rooflight
- 3. Stonework - coursed
- 4. Stonework - dressed
- 5. Upvc windows & doors
- 6. Render
- 7. Fiberglass roof finish
- 8. Corrugated roof finish
- 9. Single Ply Roof finish
- 10. Steel staircase



FRONT ELEVATION 1A

FRONT ELEVATION 1B

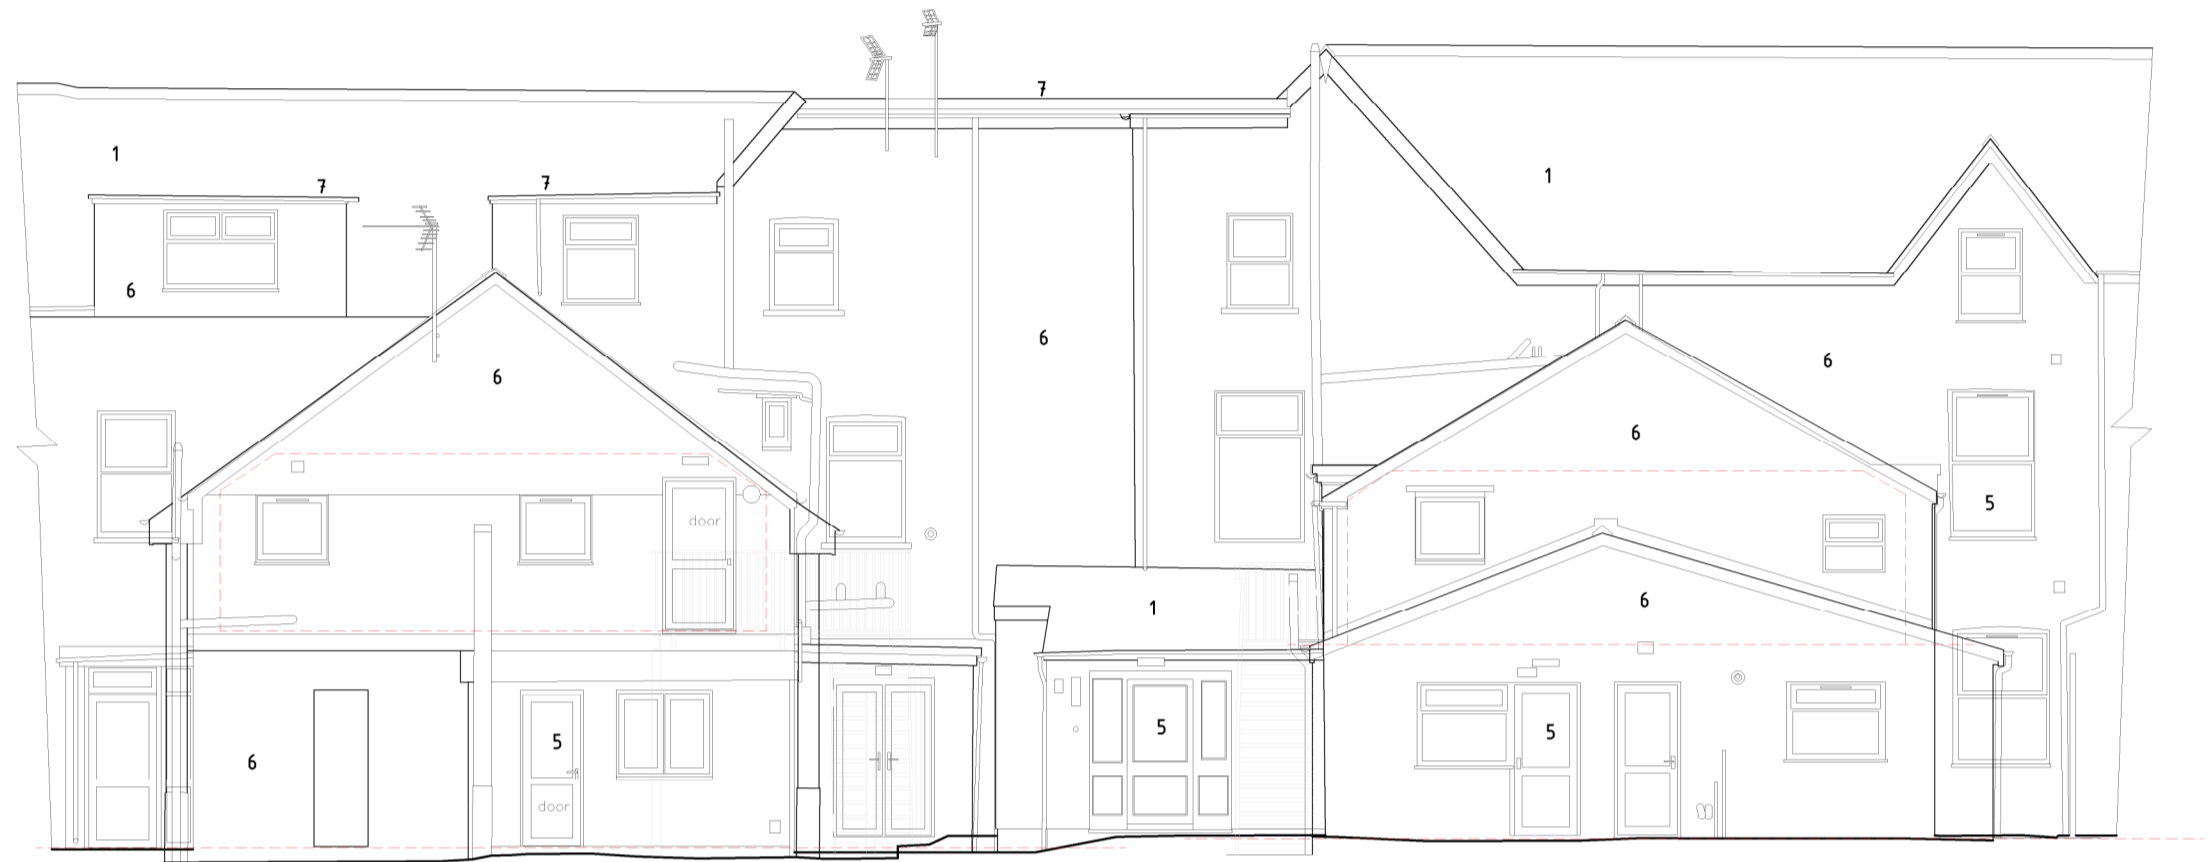



REAR ELEVATIONS 3, 5, 7



ELEVATION 2

ELEVATION 16

ELEVATION 12

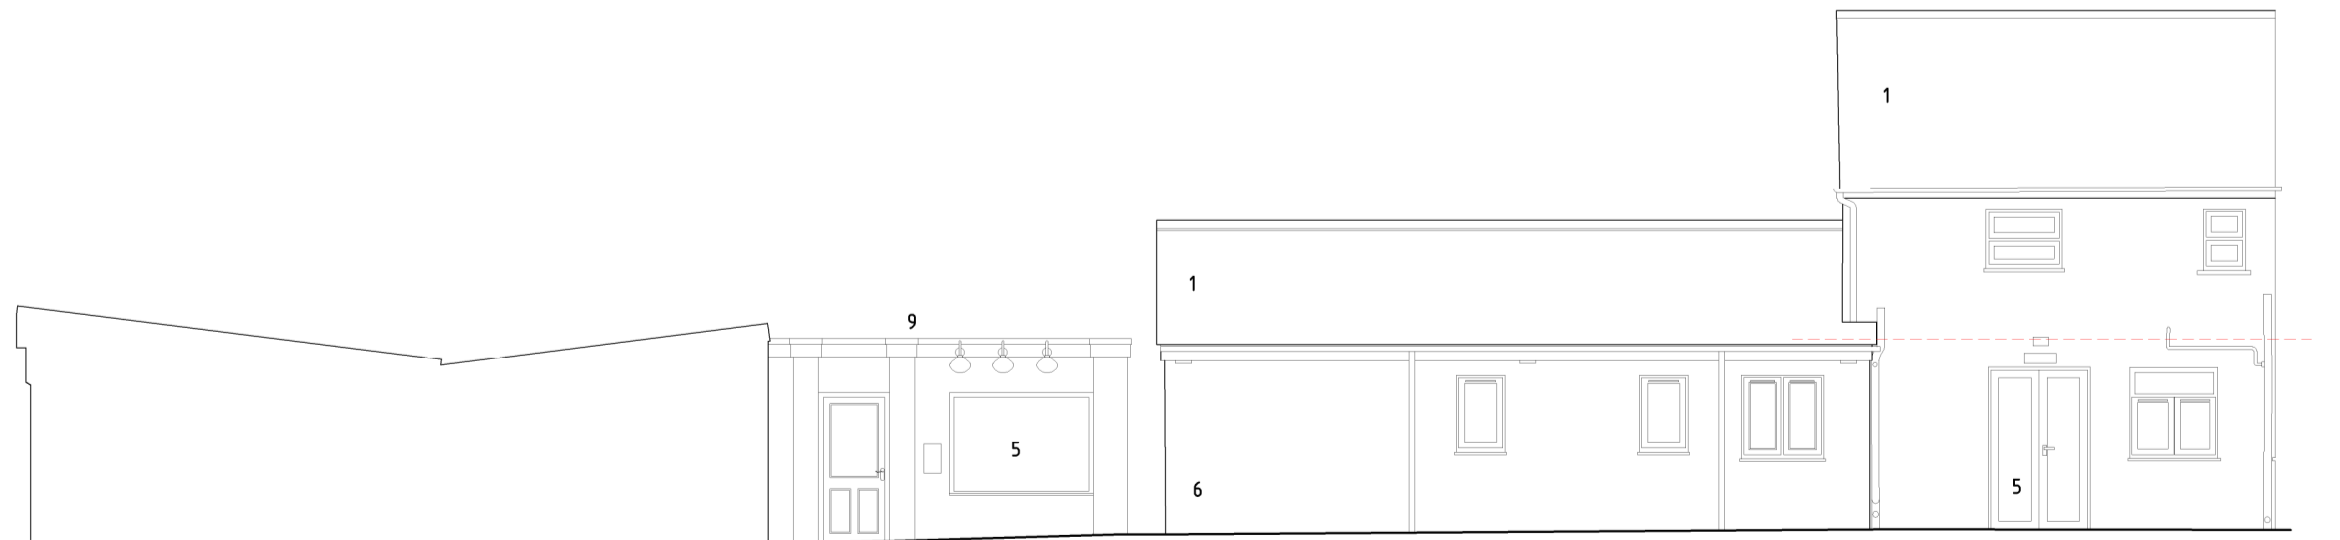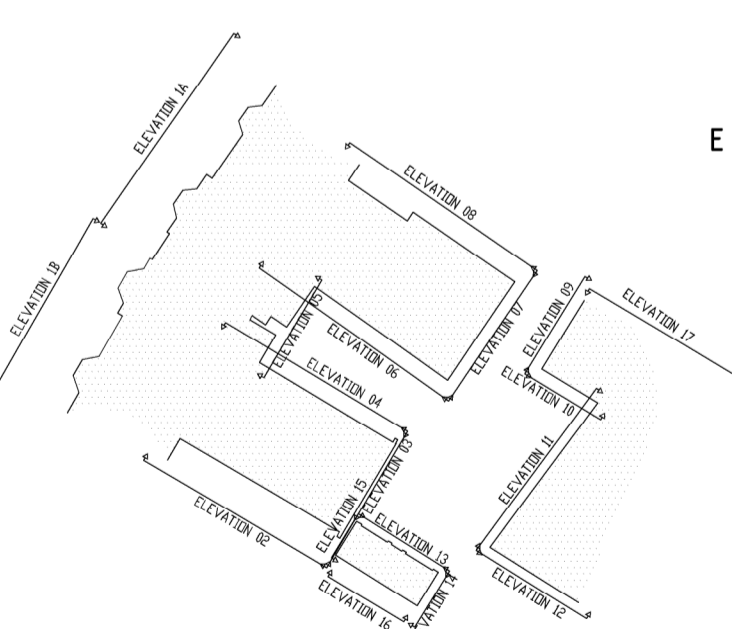

ELEVATION 17

ELEVATION 8

minor amendments	20 09 23	B
minor amendments	05 09 23	A
item	date	rev
Scale	Job No.	Dwg No.
1:100 @ A2	J23/02	P04

**PLANNING**