

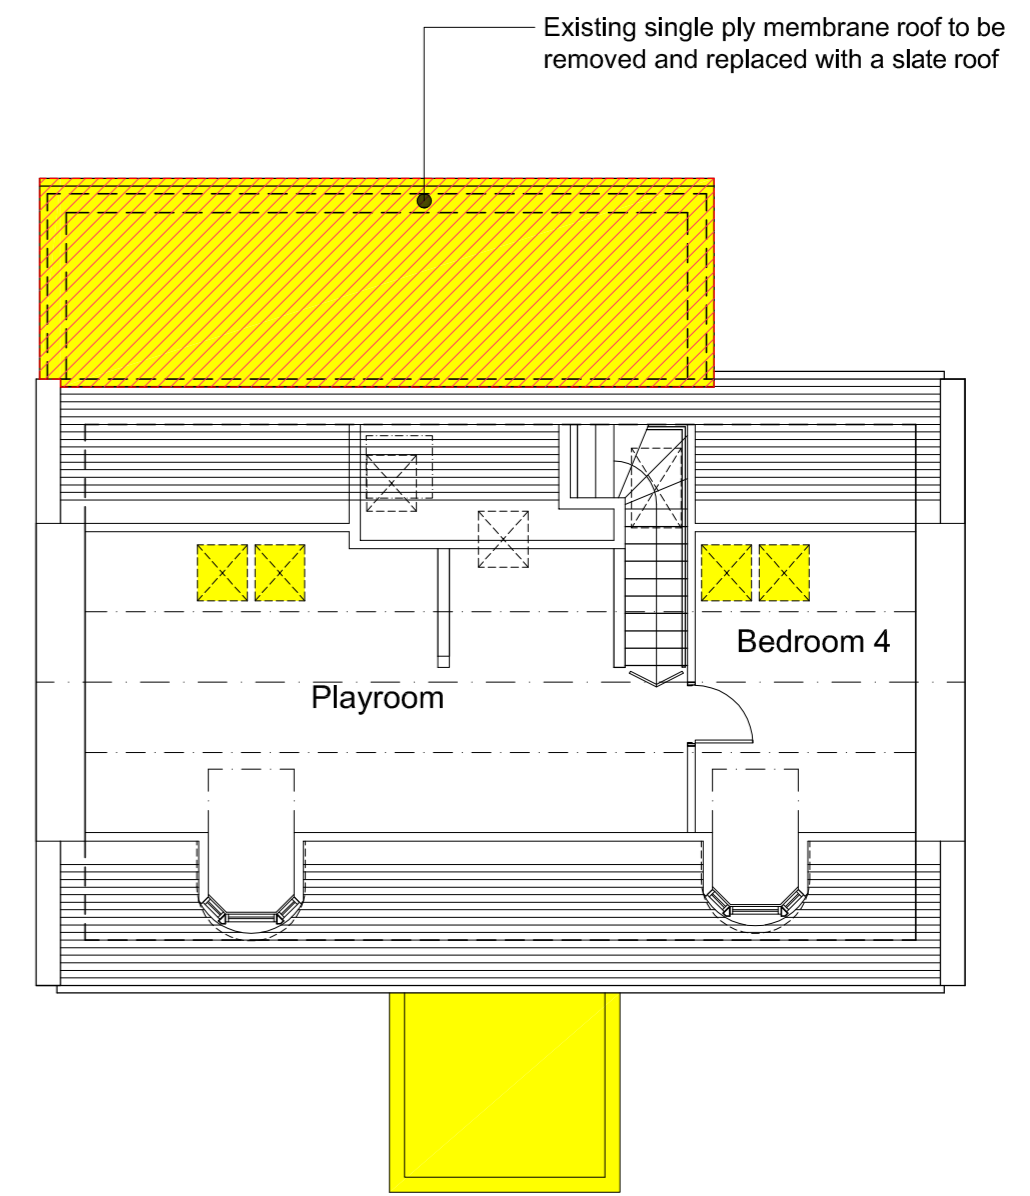


Existing First Floor Plan
Scale 1:50

Workshop

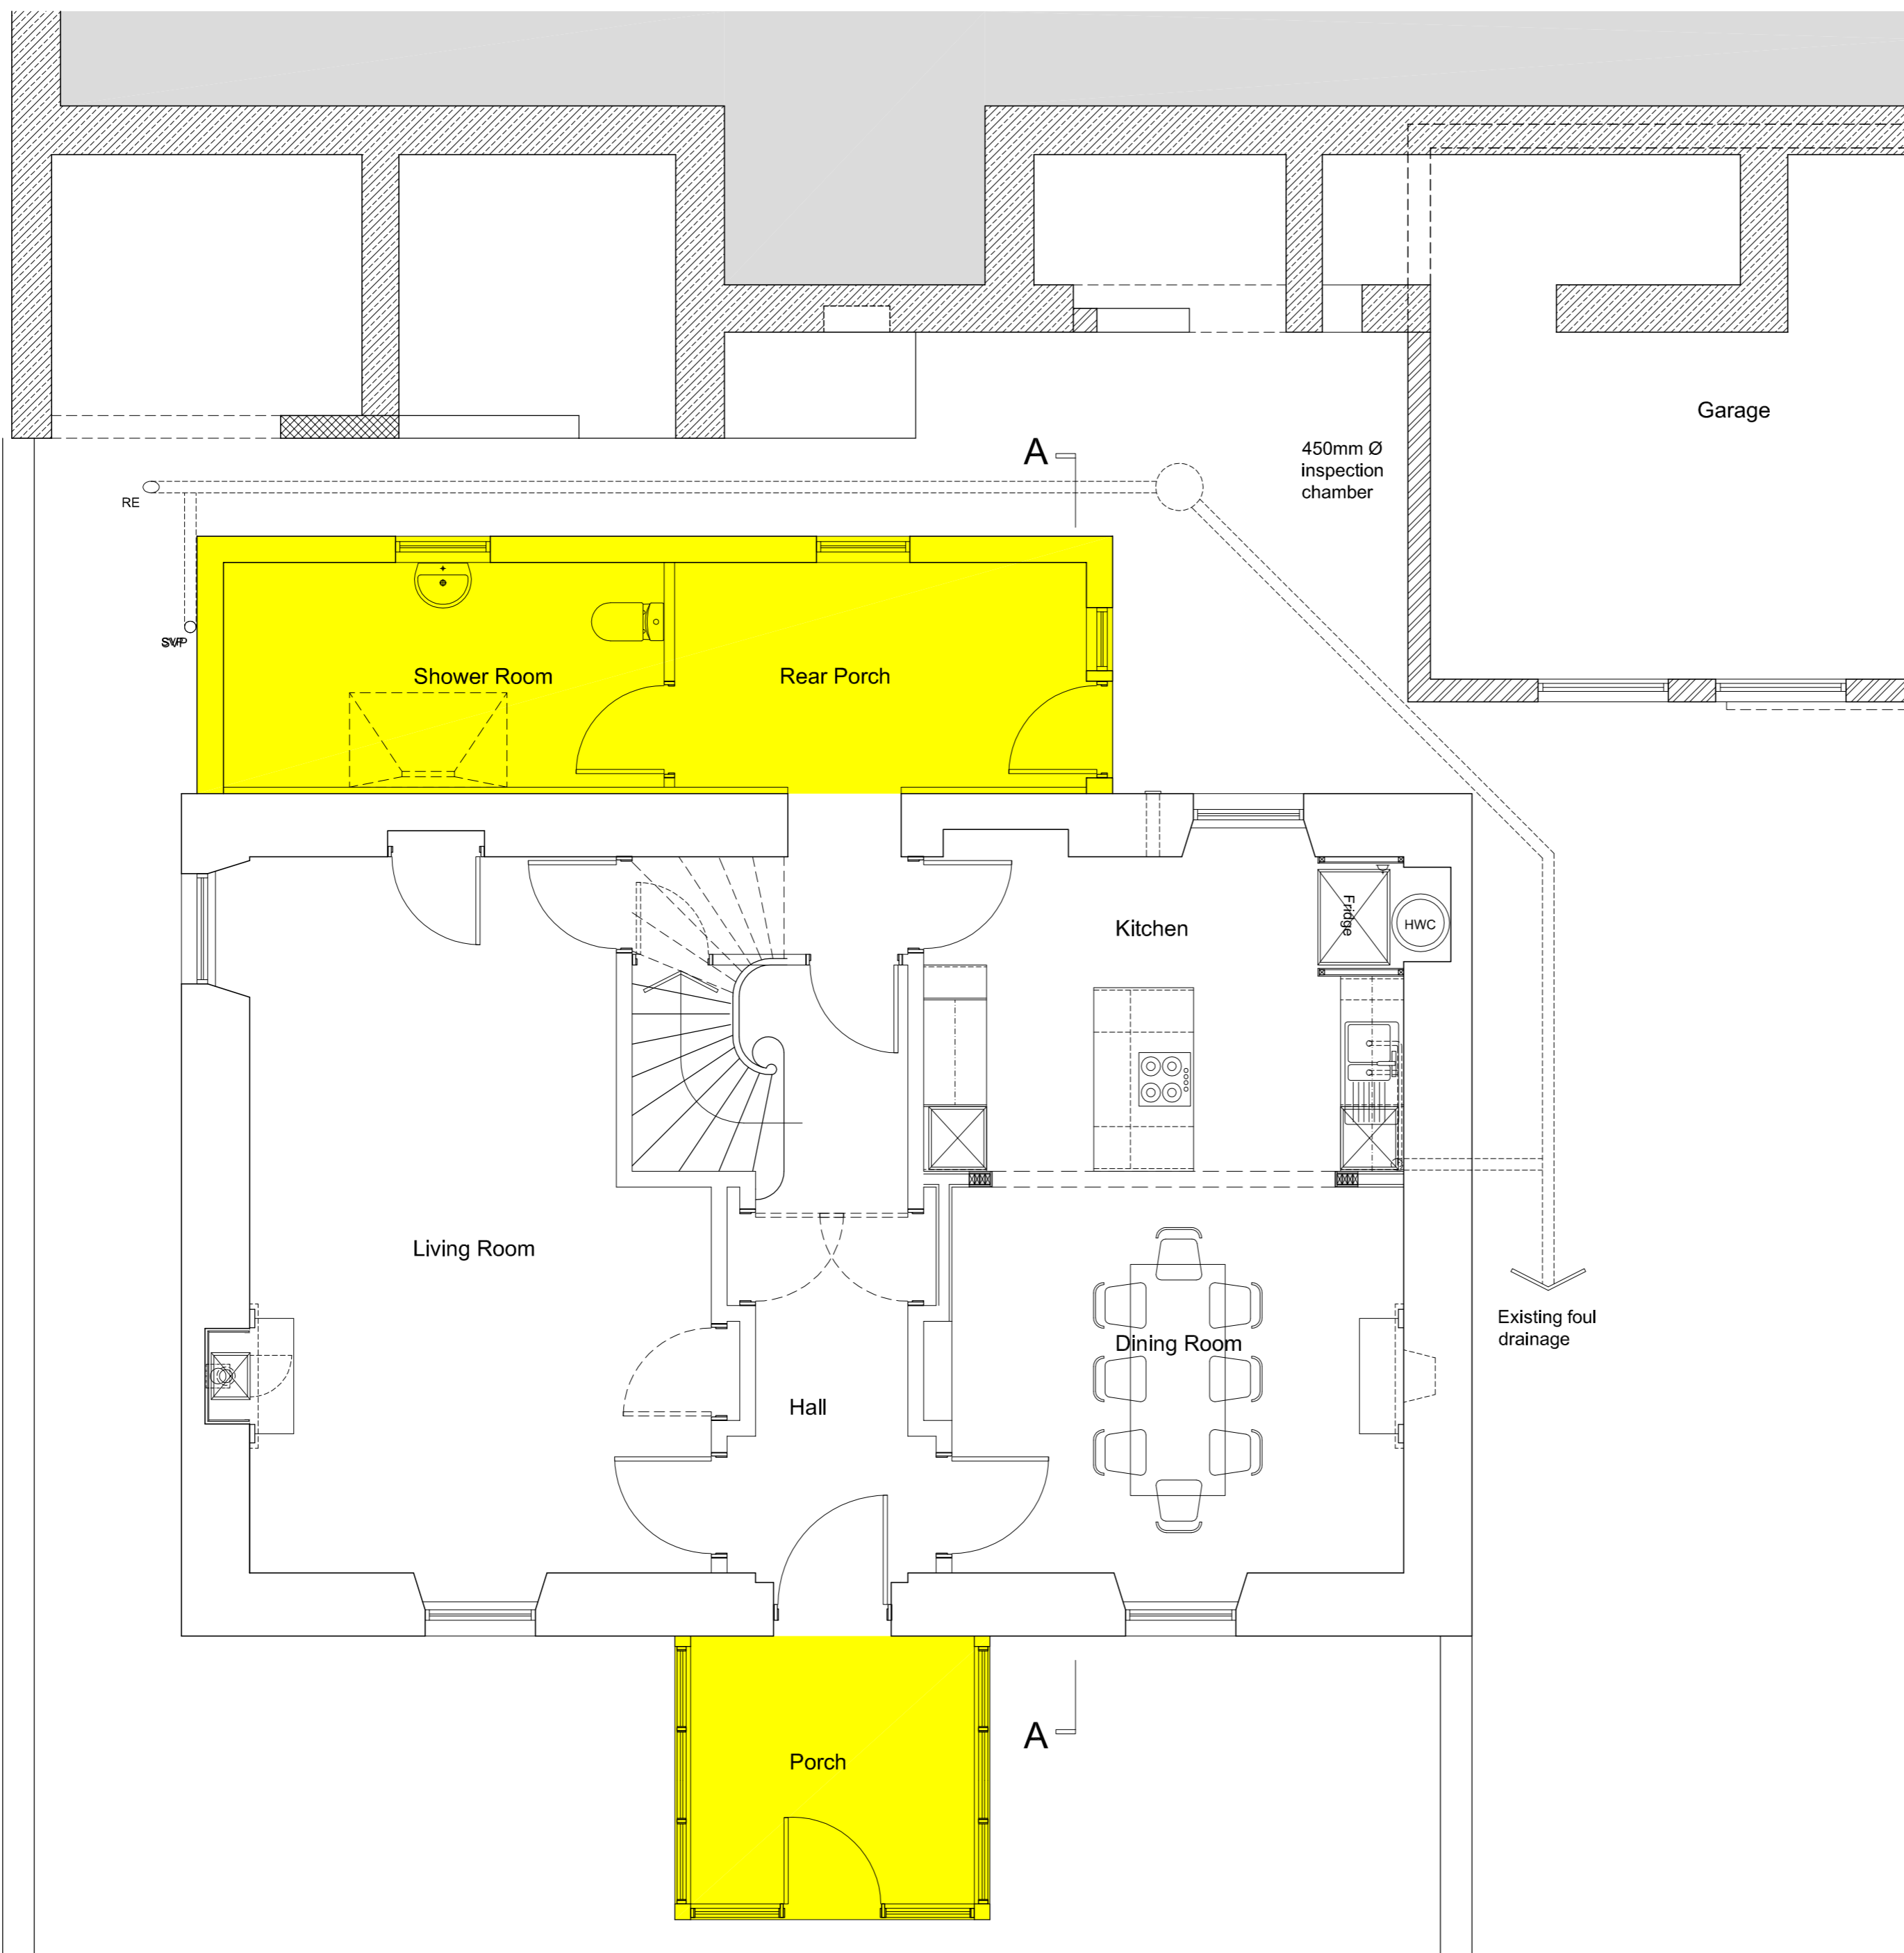

Existing Attic Floor Plan
Scale 1:100

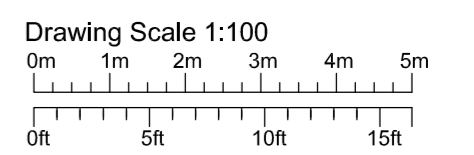


Existing Ground Floor Plan
Scale 1:50


Garage

450mm Ø inspection chamber


Existing foul drainage

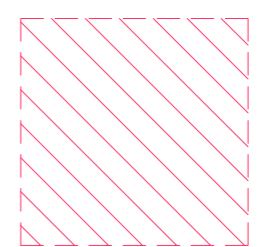

Hatch Denotes Dundertakings

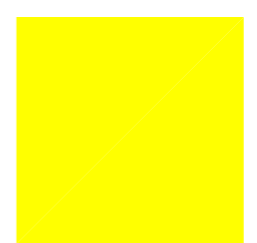

Hatch Denotes Previous Unauthorised Works

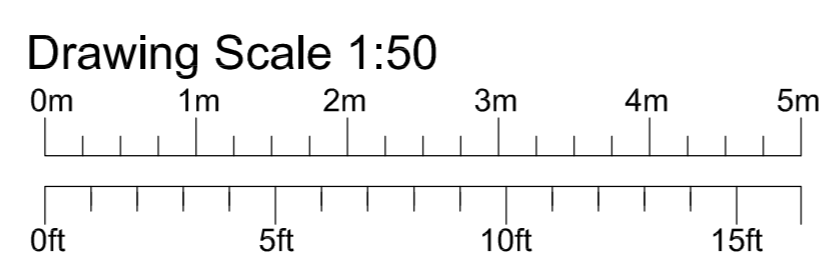

REV	A	Updated for retrospective planning & listed buildings applications.	PG	17-08-23
			Int.	Date

Archid
Architects Limited

22 Riverside Road, Wormit
Newport on Tay, Fife DD6 8LS
Tel: 01332 542885
info@archidarchitects.co.uk

JOB TITLE
Alterations to Rear of Douglas House
Burnett Street, Auchenblae AB30 1WP

CLIENT
Mr & Mrs H Rothl

DRAWING TITLE
Existing Plans

SCALE
1:50 & 1:100

DATE
Aug 2023

JOB NUMBER
426

DRAWING NUMBER
L(20)001

ORIGINAL
A1

DRAWN
PG

CHECKED
PG

REVISION
A

© THE COPYRIGHT OF THIS DRAWING SUBSISTS WITH Archid Architects Limited