



Existing Roof Plan
Scale 1:100

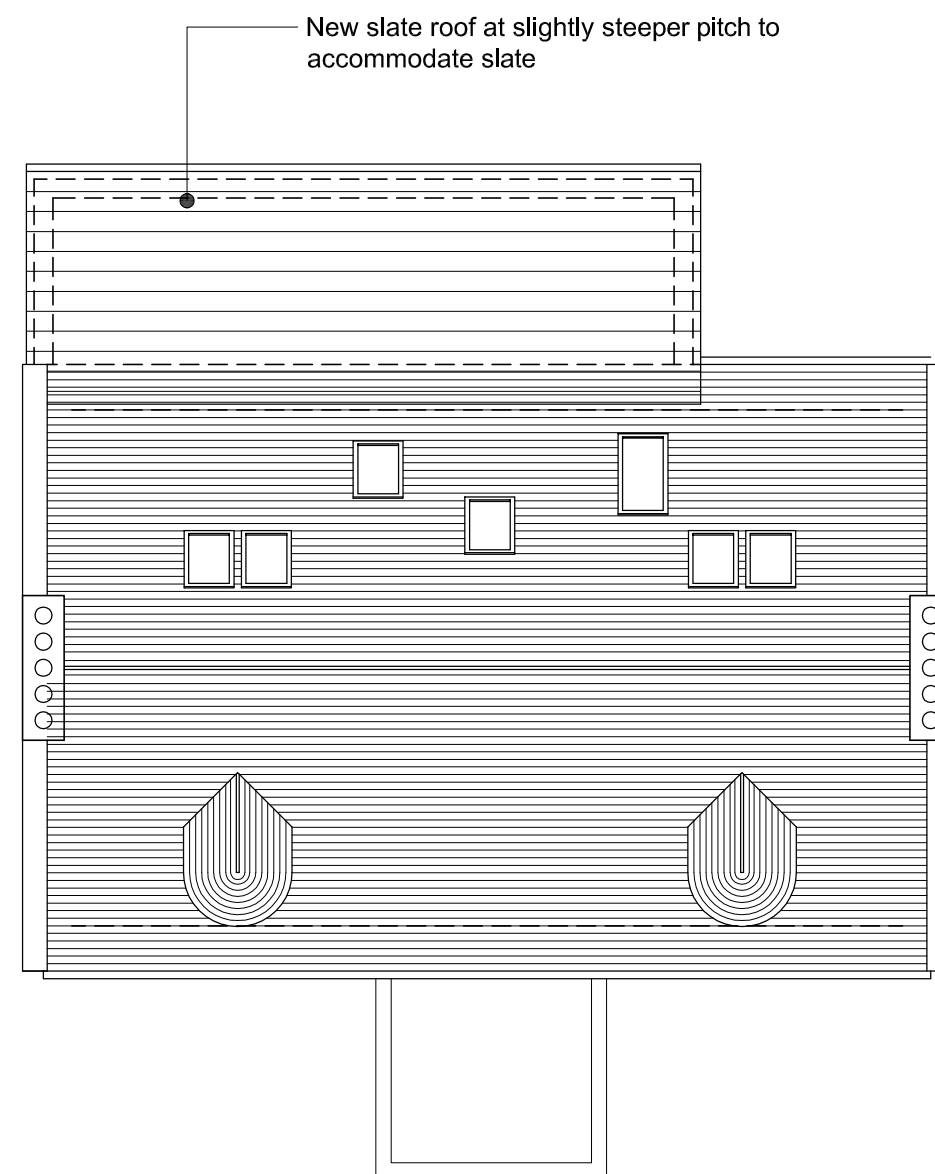

Proposed Roof Plan
Scale 1:100

Hatch Denotes
Downtakings

Hatch Denotes Previous
Unauthorised Works

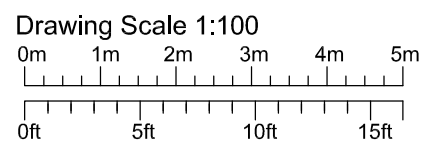

-	-	-	-
REV.		Init.	Date

Archid
Architects Limited
22 Riverside Road, Wormit
Newport on Tay, Fife DD6 8LS
Tel: 01382 542883
info@archidarchitects.co.uk

JOB TITLE
Internal Alterations at Douglas House
Burnett Street, Auchenblae AB30 1WP
CLIENT
Mr & Mrs H Rothi
DRAWING TITLE
Existing & Proposed Roof Plans

SCALE
1:500
DATE
Aug 2022
JOB NUMBER
426
DRAWING NUMBER
L(20)007
ORIGINAL
A3
DRAWN
PG
CHECKED
PG
REVISION
-