



New steel balustrade across top of drop down to stores at 1100mm above finished garden level

New steel balcony with Millboard composite decking, steel structure & balustrade at 1100mm above FFL


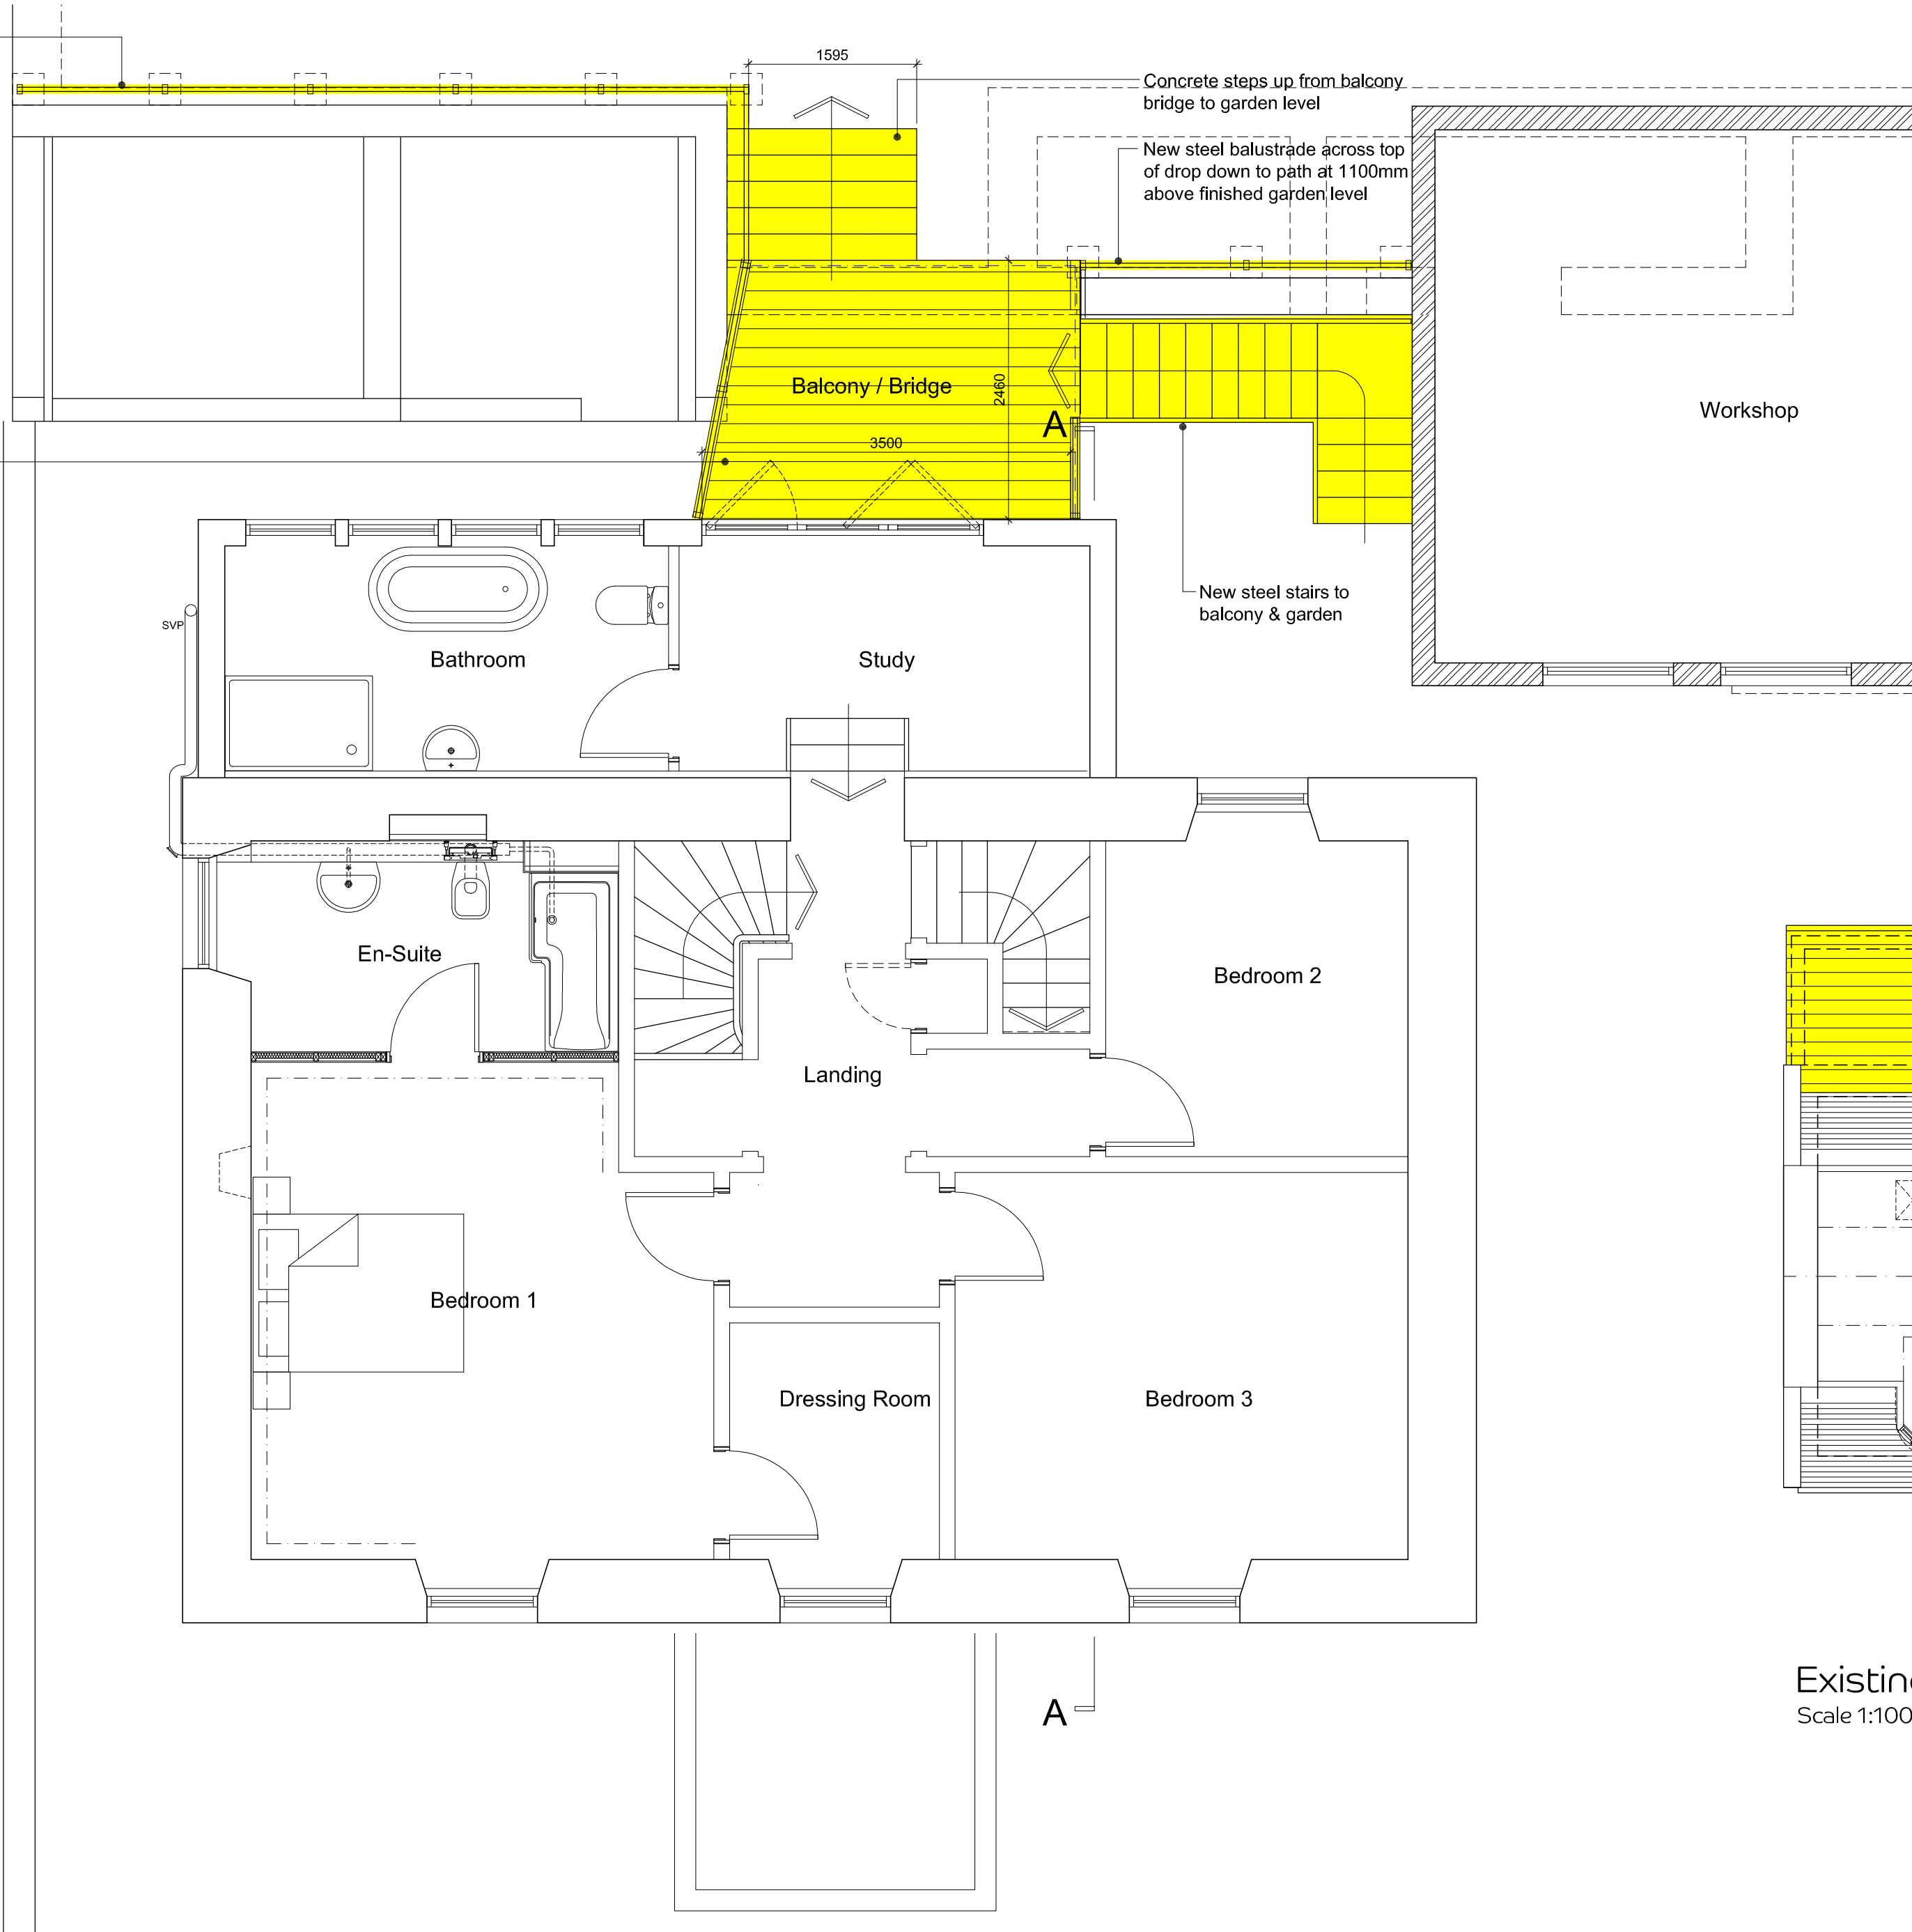


Proposed First Floor Plan
Scale 1:50


Workshop

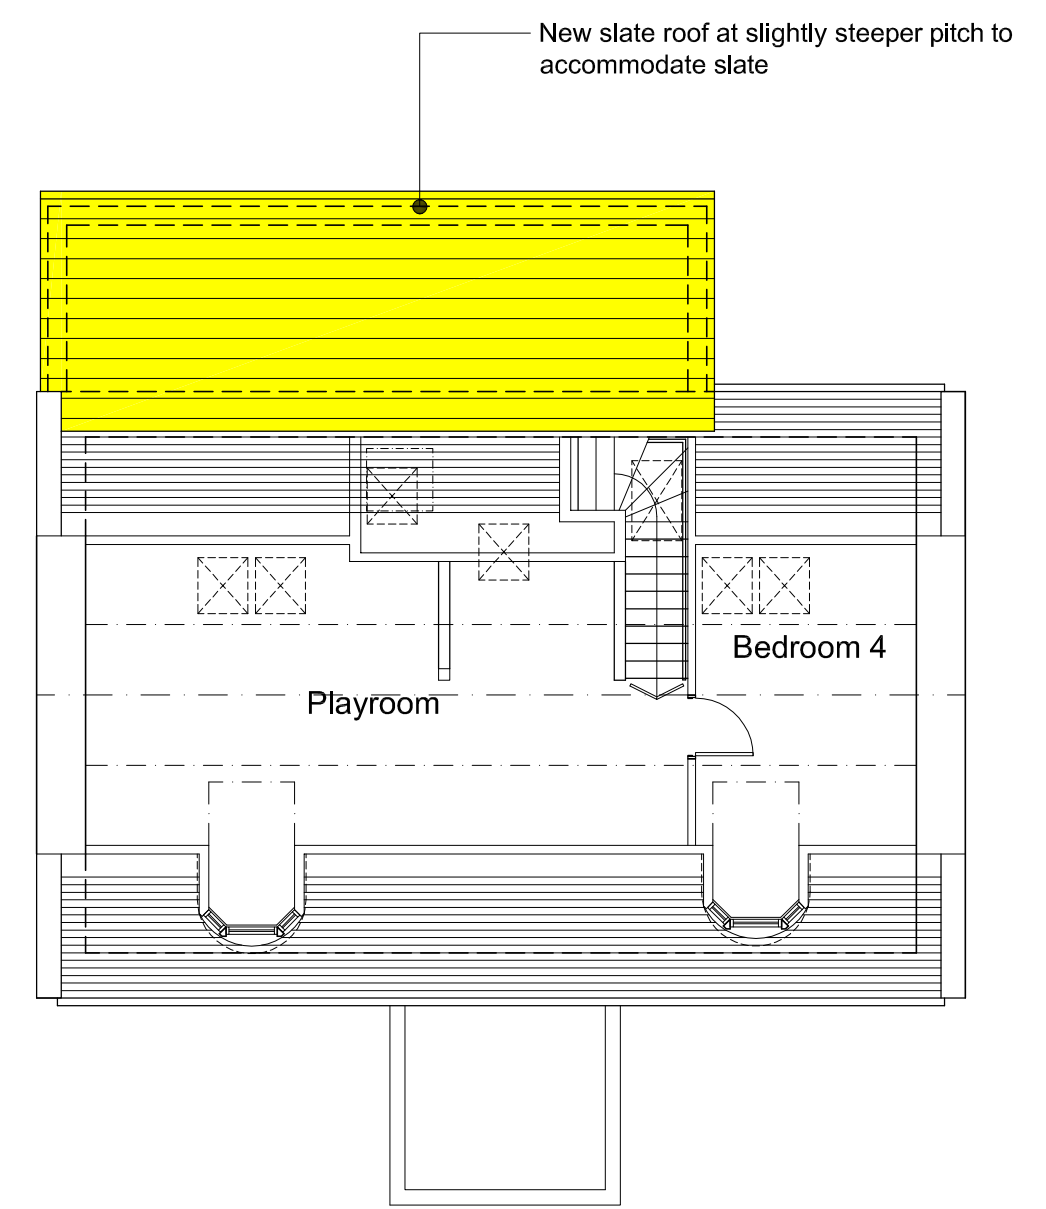

Existing Attic Floor Plan
Scale 1:100

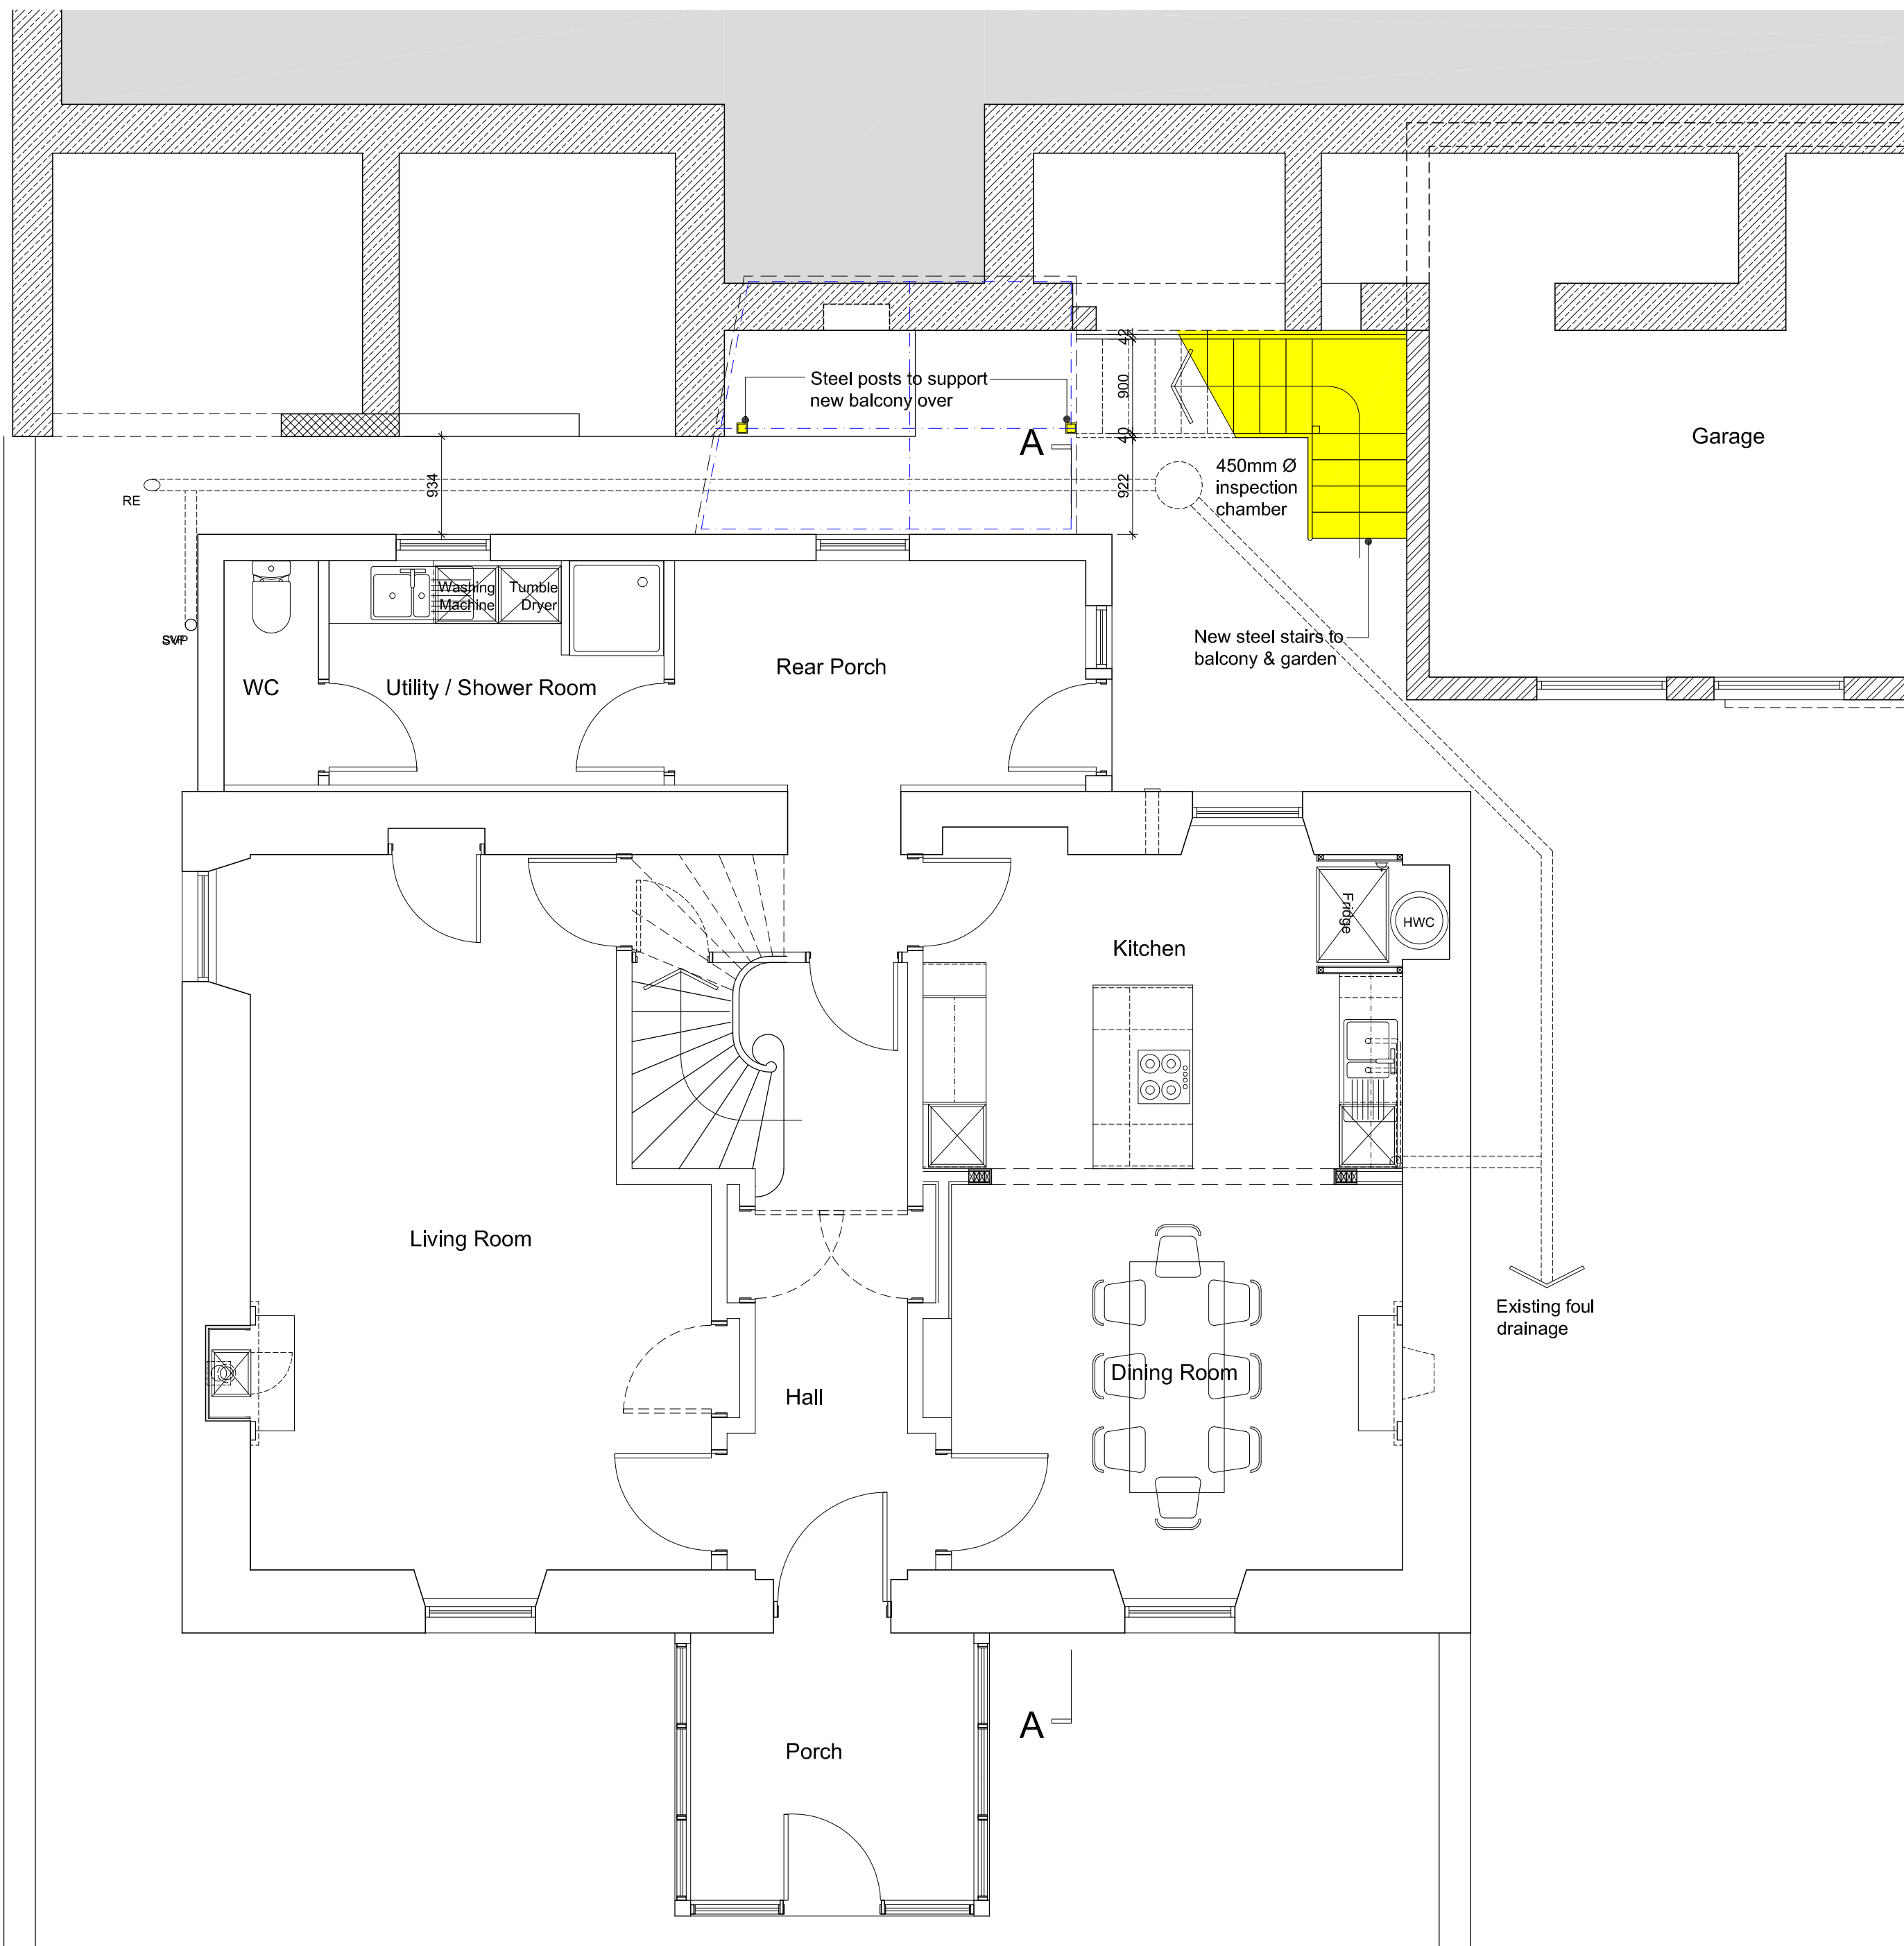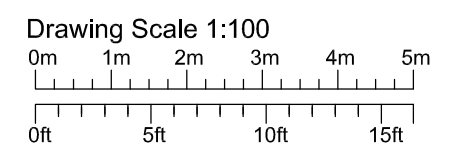

Proposed Ground Floor Plan
Scale 1:50

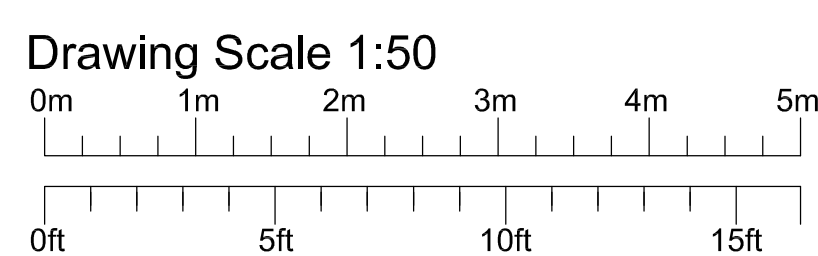

REV	A	Updated to show works to rear	PG	17-08-23
			Int.	Date

Archid
Architects Limited

22 Riverside Road, Wormit
Newport on Tay, Fife DD6 8LS
Tel: 01332 542885
info@archidarchitects.co.uk

JOB TITLE
Alterations to Rear of Douglas House
Burnett Street, Auchinblae AB30 1WP

CLIENT
Mr & Mrs H Rothl

SCALE
1:50

DATE
Aug 2023

JOB NUMBER
426

DRAWING NUMBER
L(20)003

ORIGINAL
A1

DRAWN
PG

CHECKED
PG

REVISION
A

© THE COPYRIGHT OF THIS DRAWING SUBSISTS WITH Archid Architects Limited