





**Existing Front Elevation**  
1 : 100

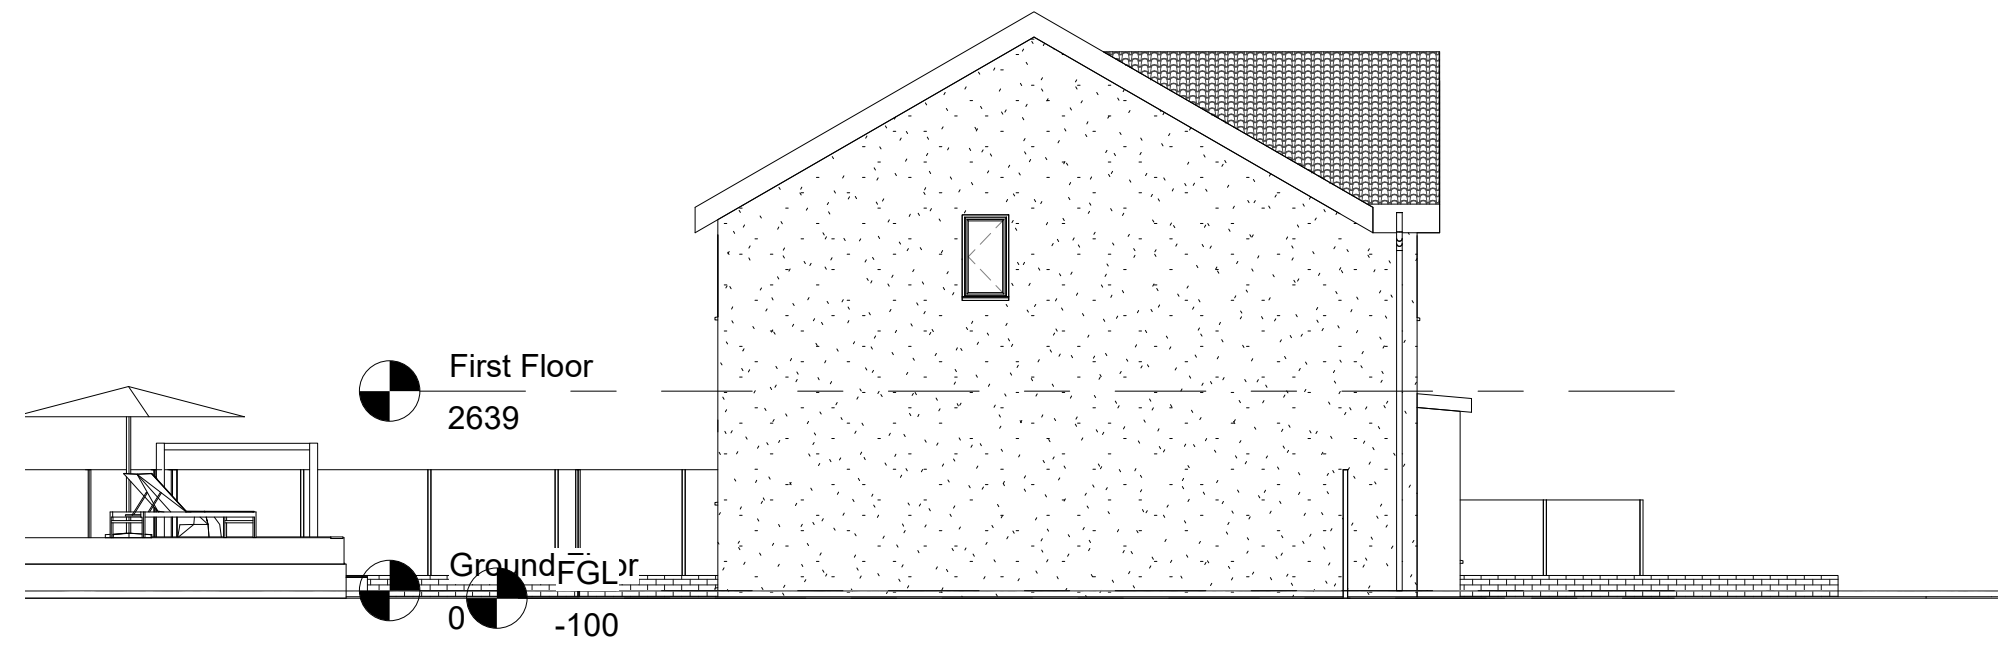

**Existing Side Elevation B**  
1 : 100

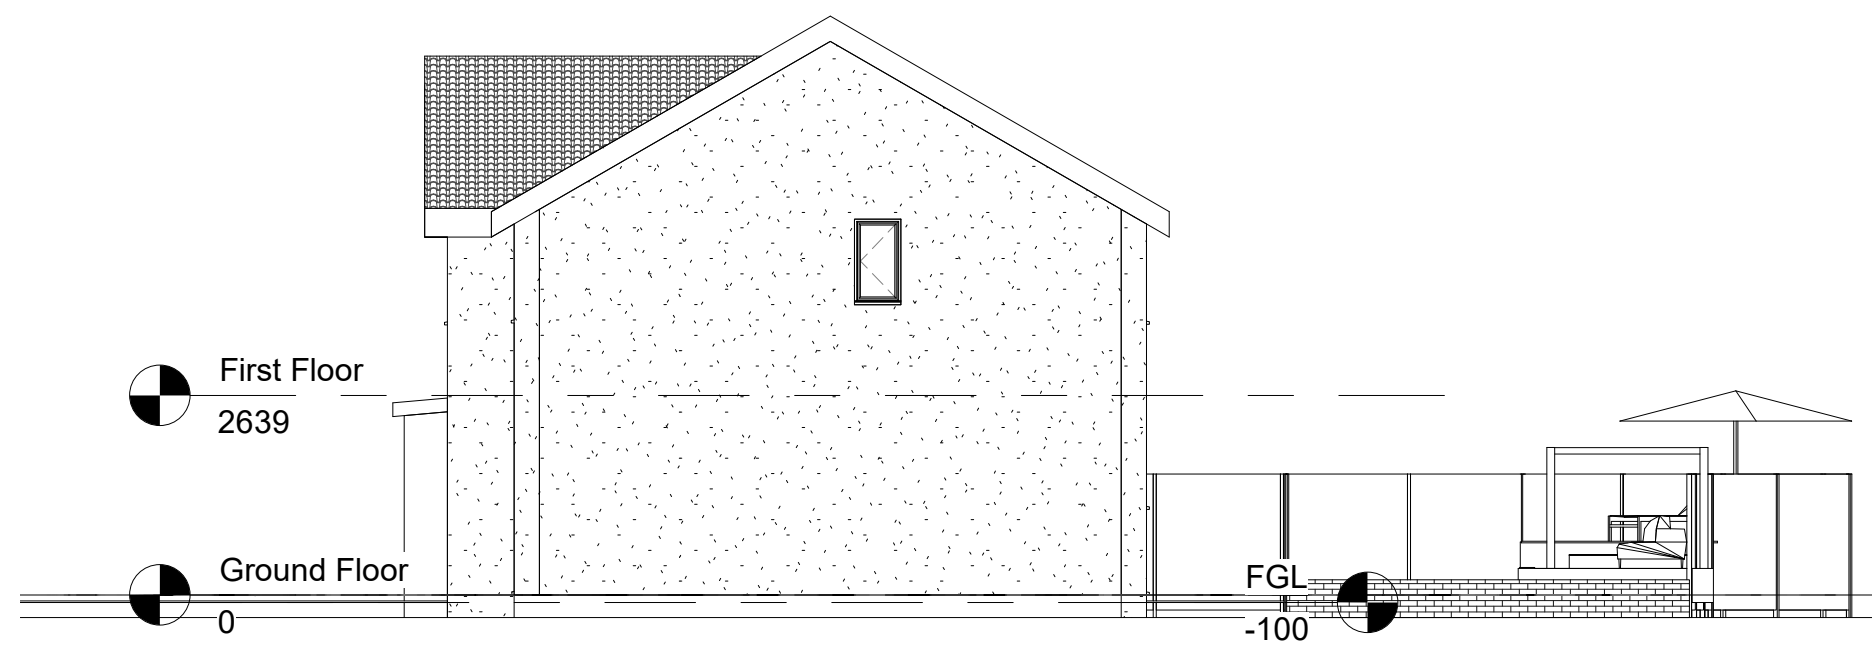

**Existing Side Elevation A**  
1 : 100



**Existing Rear Elevation**  
1 : 100

NO	DESCRIPTION	DATE
	STATUS	PURPOSE OF ISSUE
		Planning Permission

**Belle Unique Ltd**

40 Main Street, Kilsyth,  
Glasgow, G65 0AQ

t: 01236 827 509  
e: design@belle-unique.co.uk  
w: www.belle-unique.co.uk



Project Proposed Side and Rear Extensions

51 Lochan Road, Kilsyth  
G65 0ES

Title  
Existing Elevations

Client  
Mr James Lang

DRAWN BY Author	CHECKED BY Checker	DATE June 23
SCALE ( @A2 ) 1 : 100		PROJECT NUMBER 23-134
DRAWING NUMBER 134-06		REV