



North Elevation [1:100]

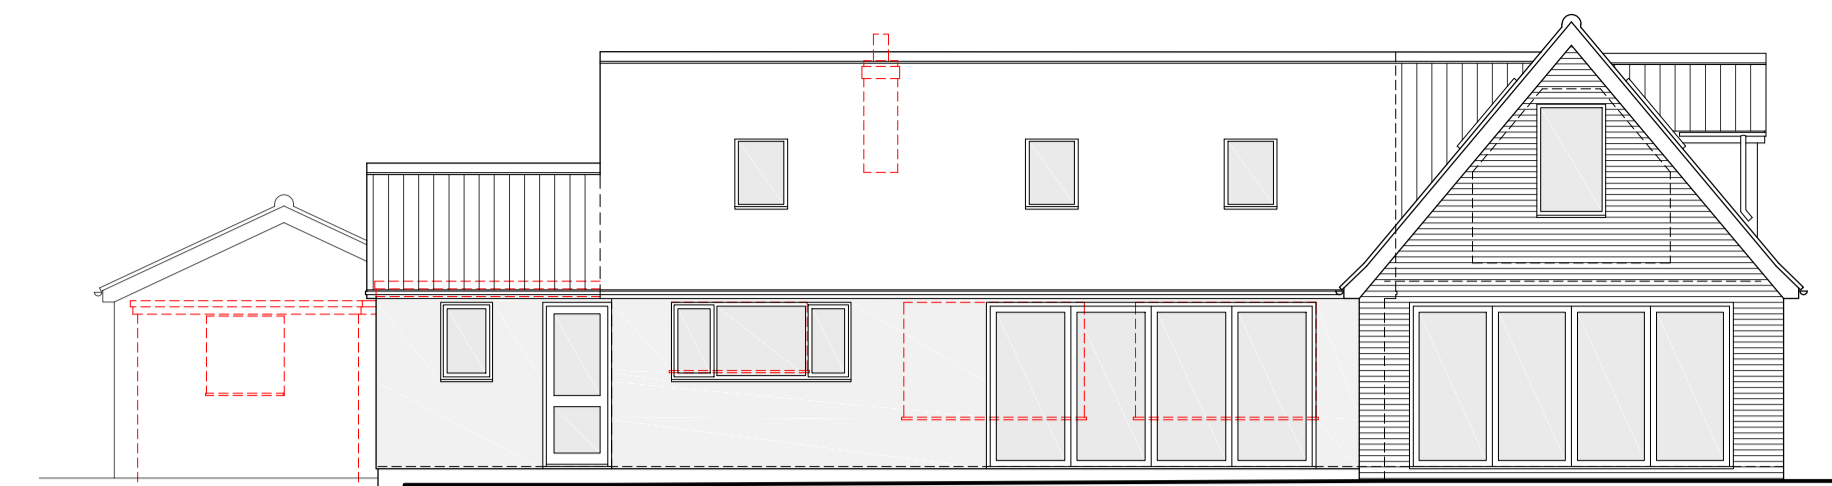


East Elevation [1:100]




South Elevation [1:100]

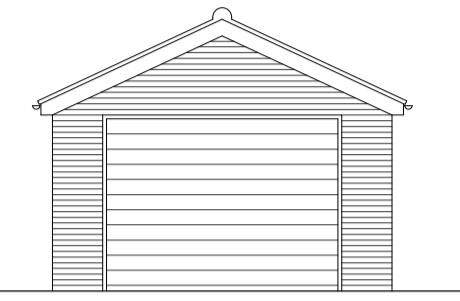


North Elevation [1:100]
[Garage]

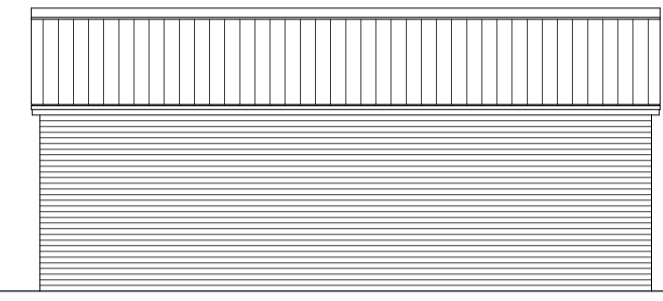


West & East Elevation [1:100]
[Garage]

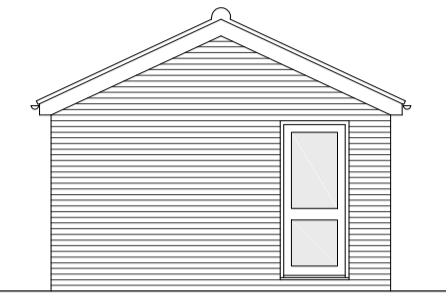


South Elevation [1:100]
[Garage]

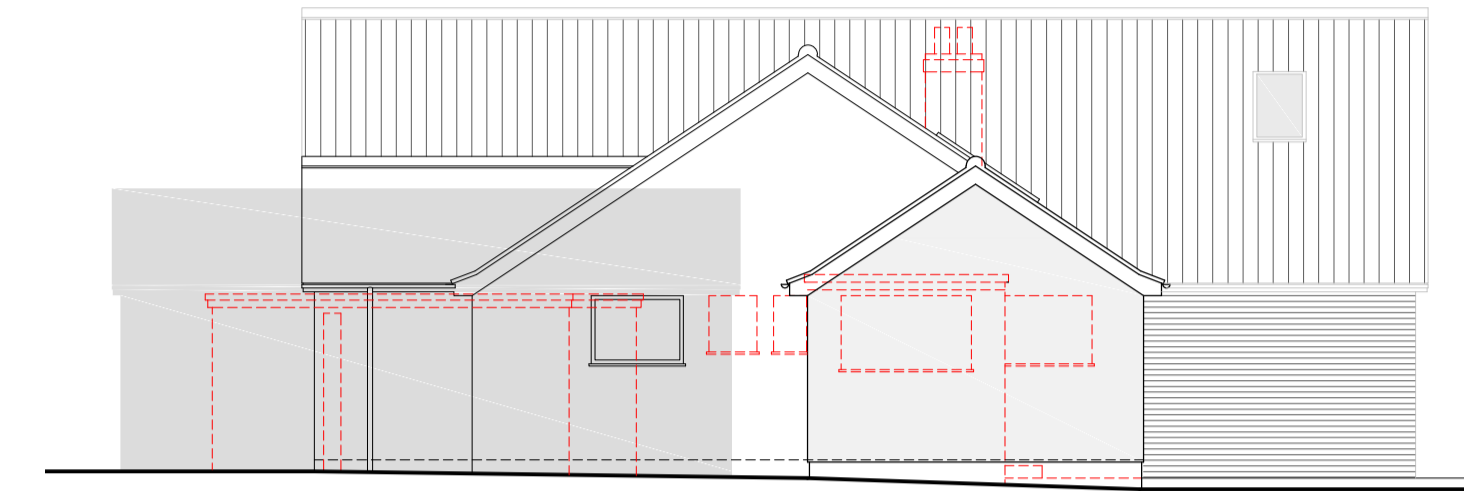


West Elevation [1:100]

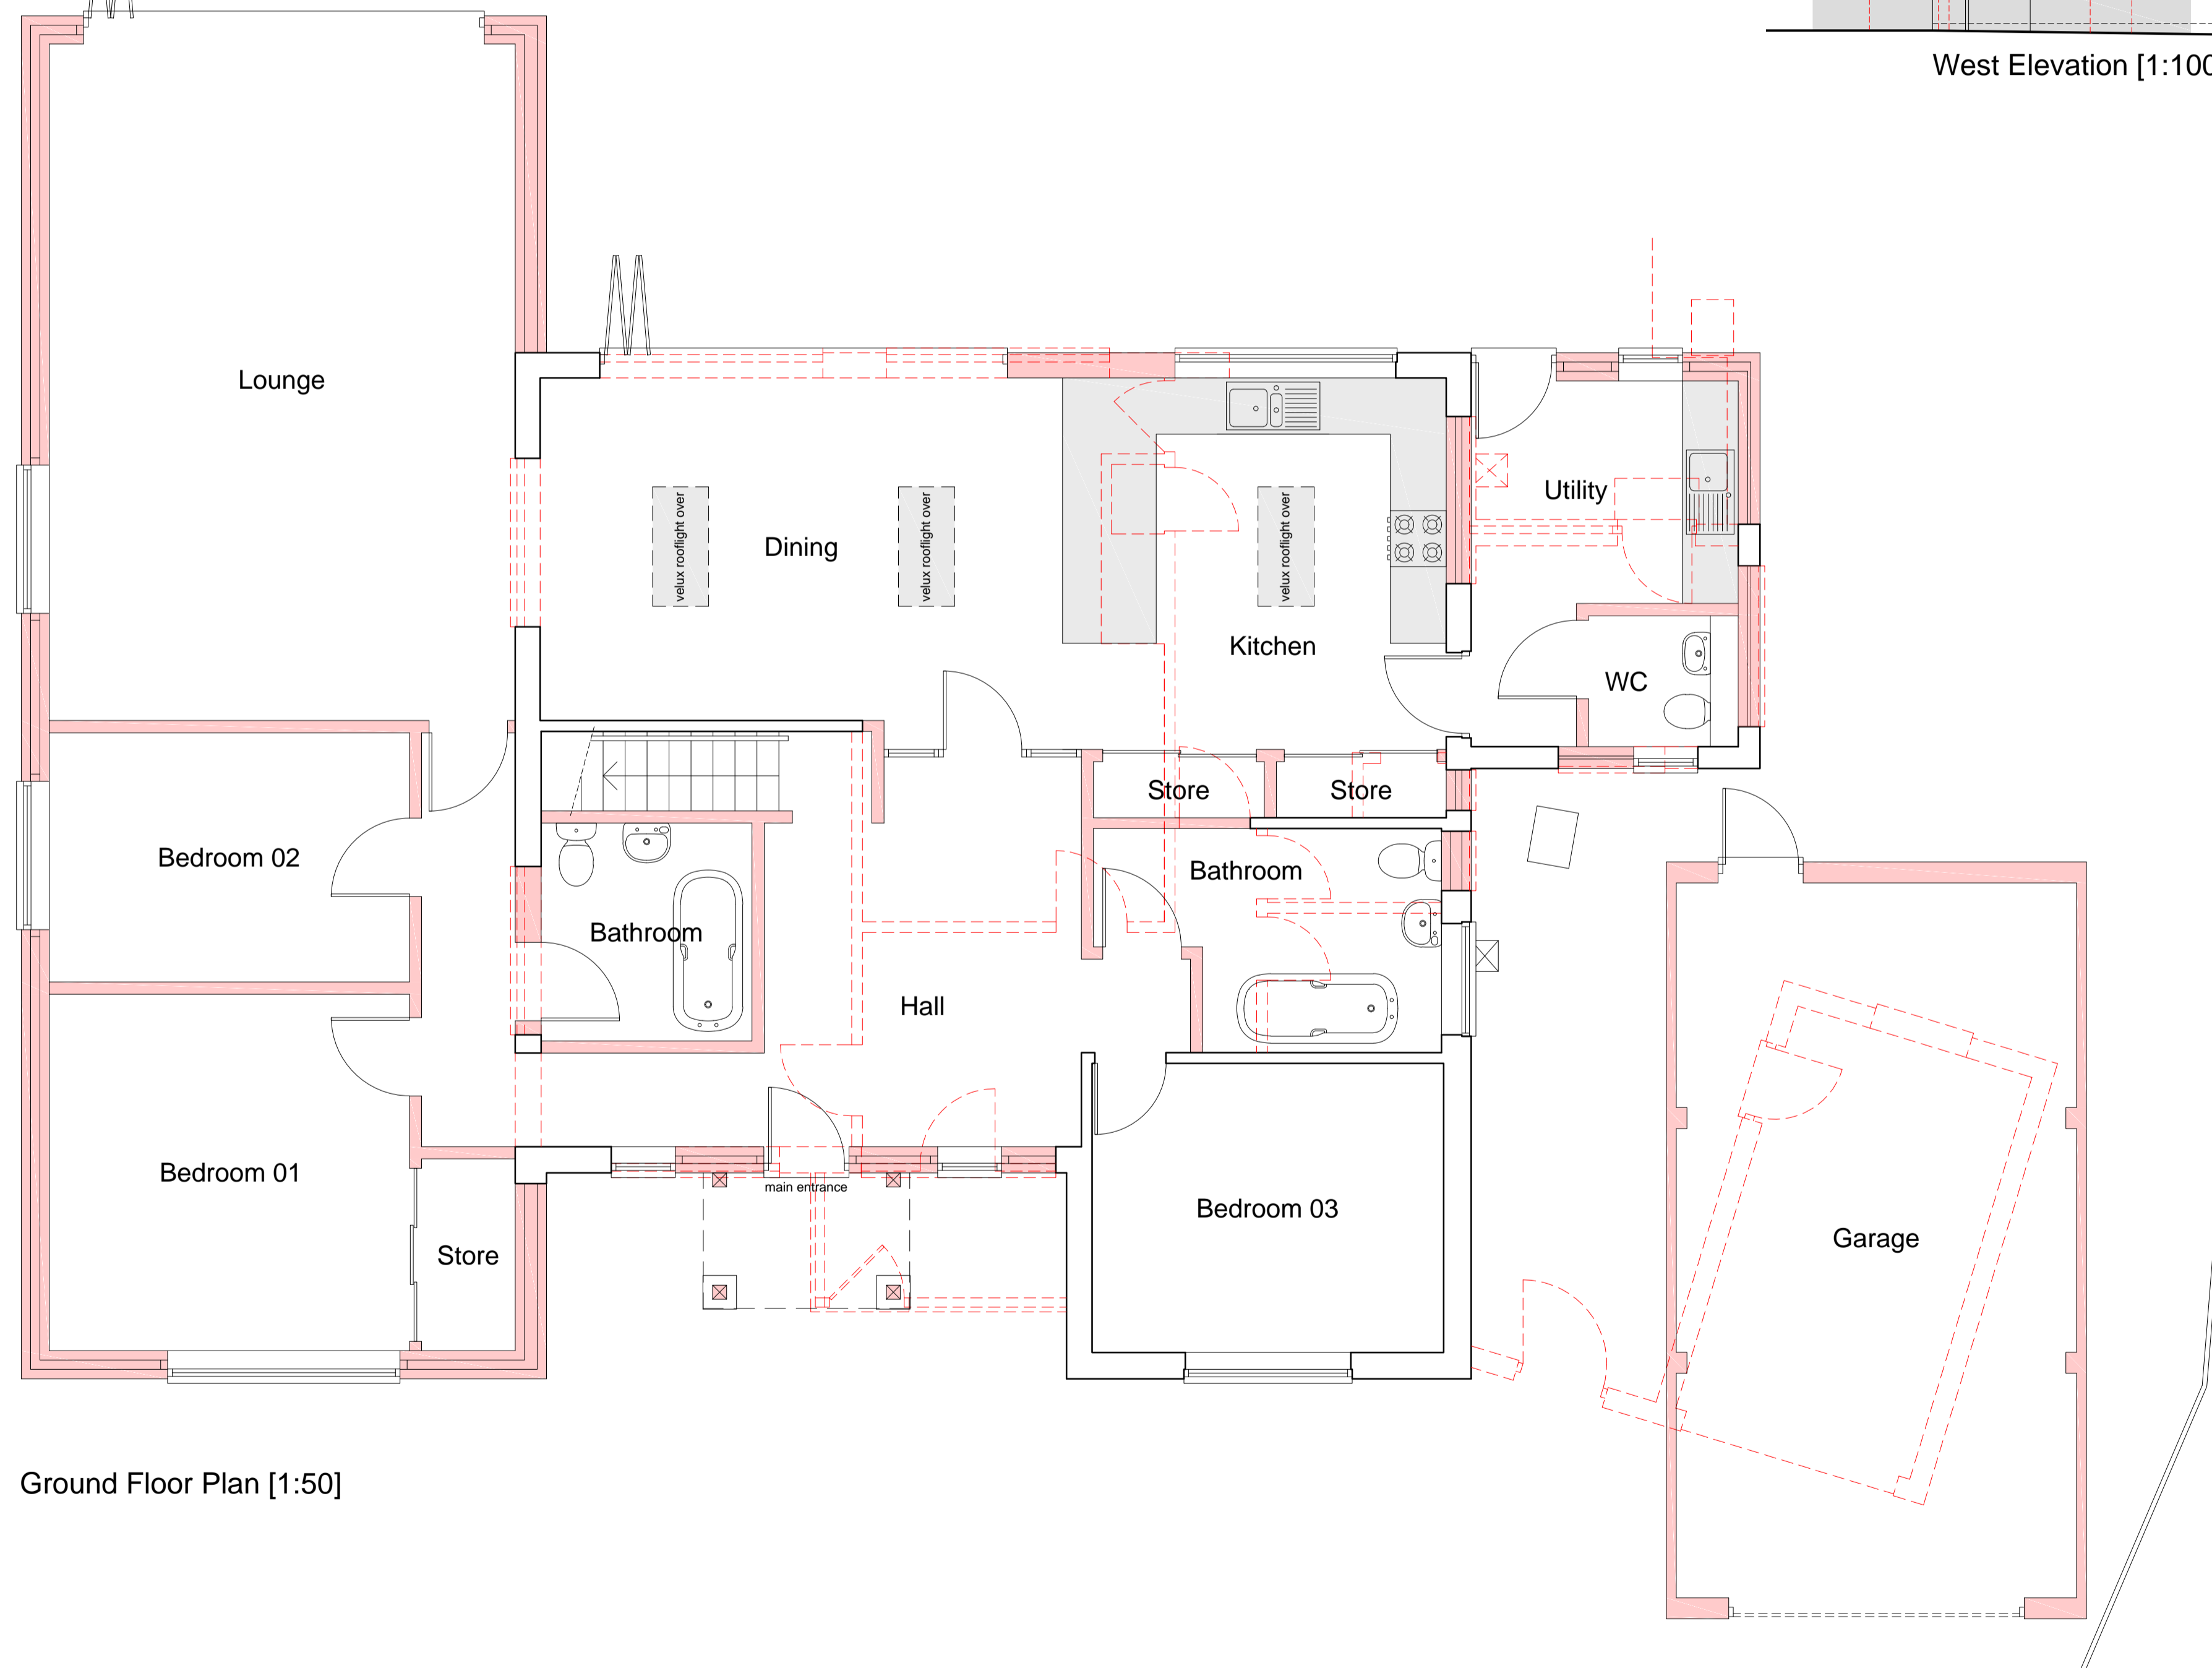

Ground Floor Plan [1:50]

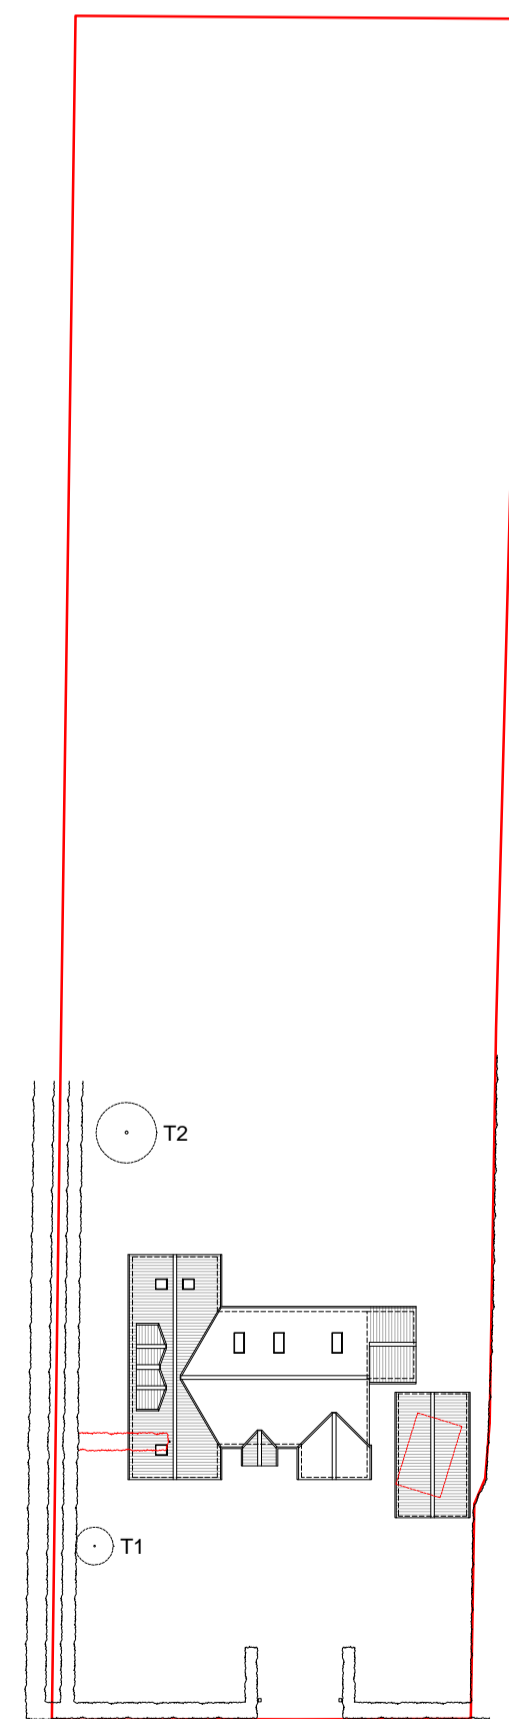

Block Plan [1:500]

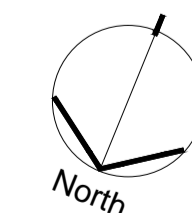

DATE AUG '23

PROJECT ALTERATIONS & EXTENSIONS TO:
GREENWAYS, MILL LANE,
TUNSTEAD, NORFOLK

THIS DRAWING IS THE COPYRIGHT OF
HARMAN DESIGN SERVICES AND MAY
NOT BE REPRODUCED IN ANY WAY
WITHOUT PRIOR AGREEMENT.

REVISIONS
A - EXISTING HEDGE ALTERED
B - FIRST FLOOR PROPOSAL OMITTED
& GARAGE ELEVATIONS ADDED

DATE
SEPT '23
SEPT '23

SCALE AS SHOWN

SUBJECT PROPOSAL

DRAWING NOT TO BE SCALED

harman design services

203 UNTHANK ROAD, NORWICH, NORFOLK NR2 2PQ
Tel/ Fax: 01603 502685 Mobile: 07808 207806
email: kevinharman@btinternet.com

PROJECT
GREENWAYS, MILL LANE

NUMBER
988-10

REV
B