




North Elevation [1:100]

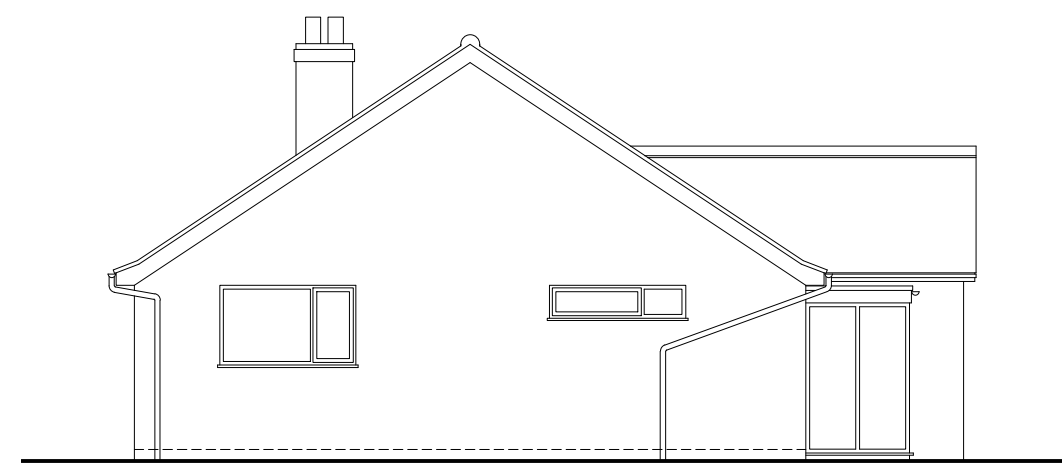




East Elevation [1:100]

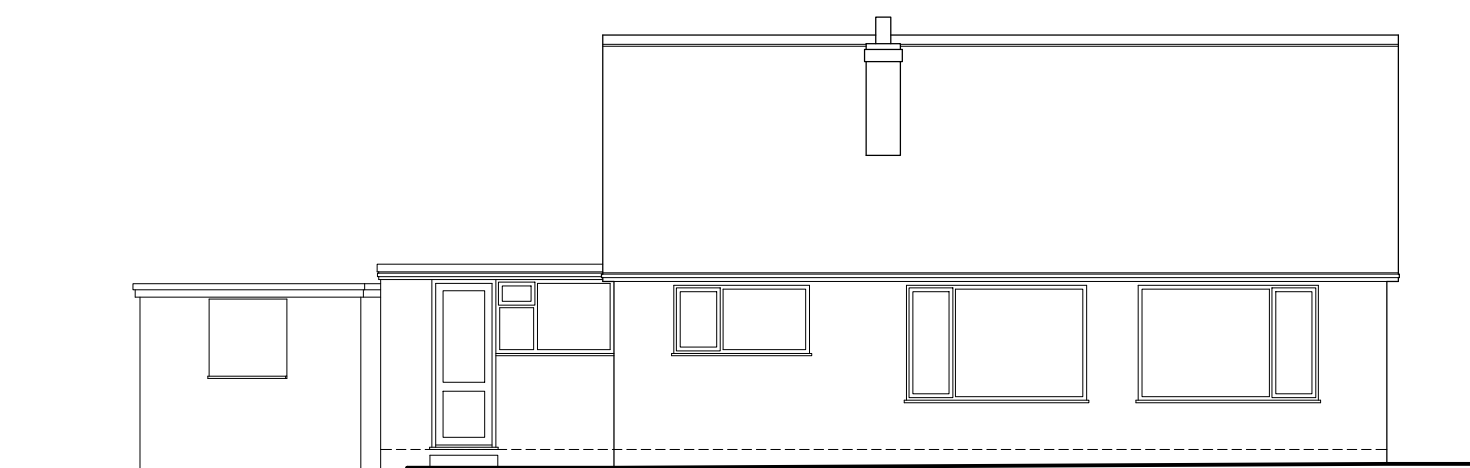


South Elevation [1:100]

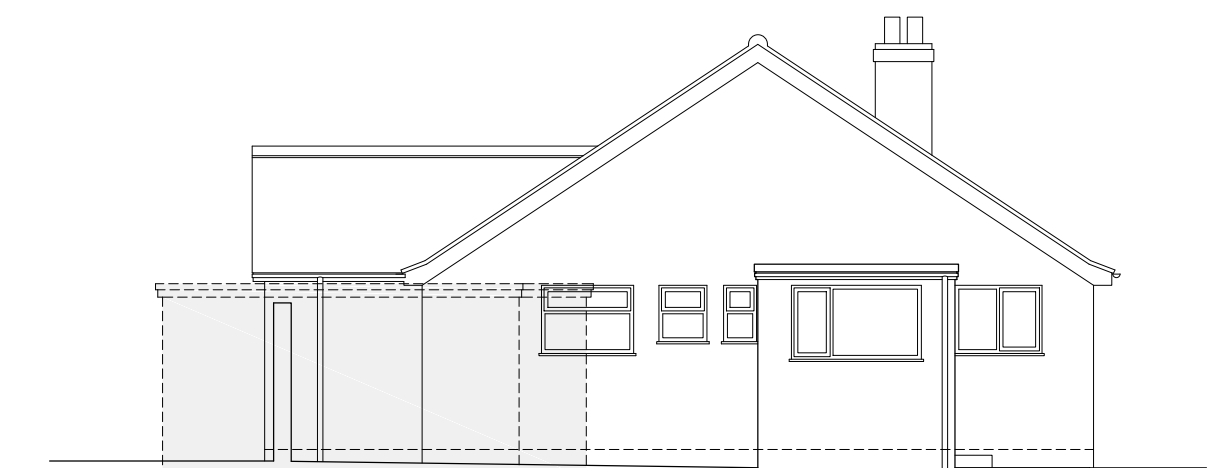

West Elevation [1:100]

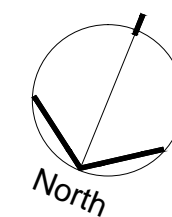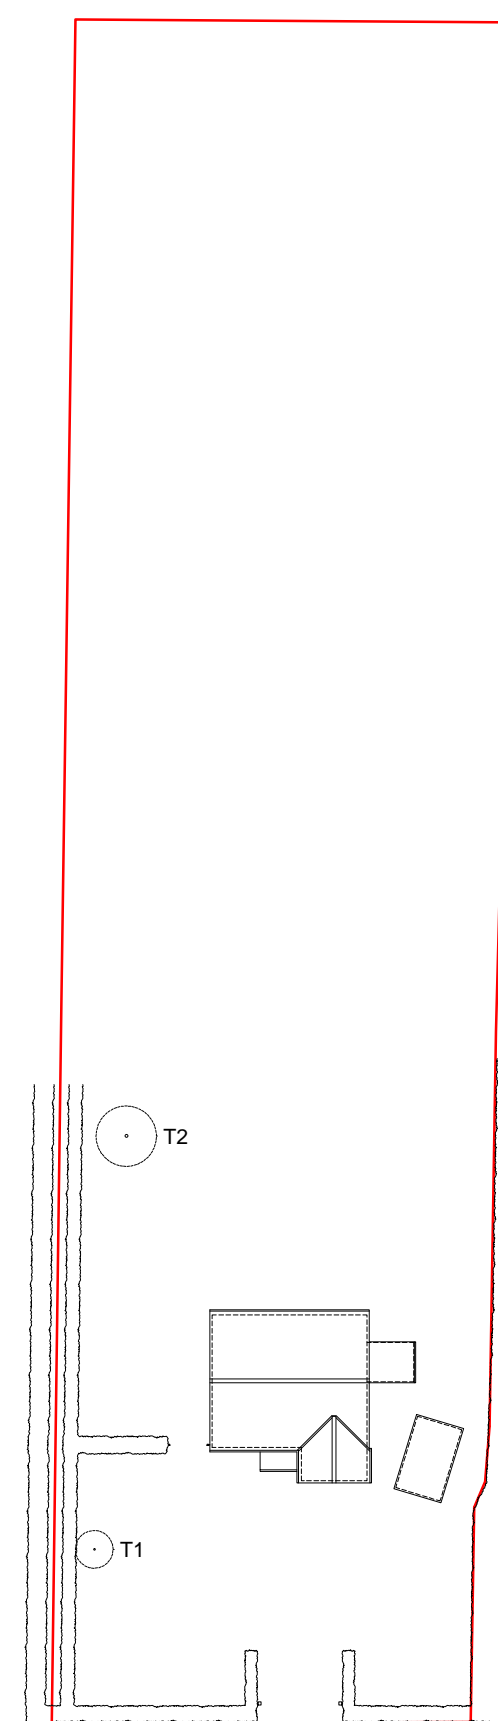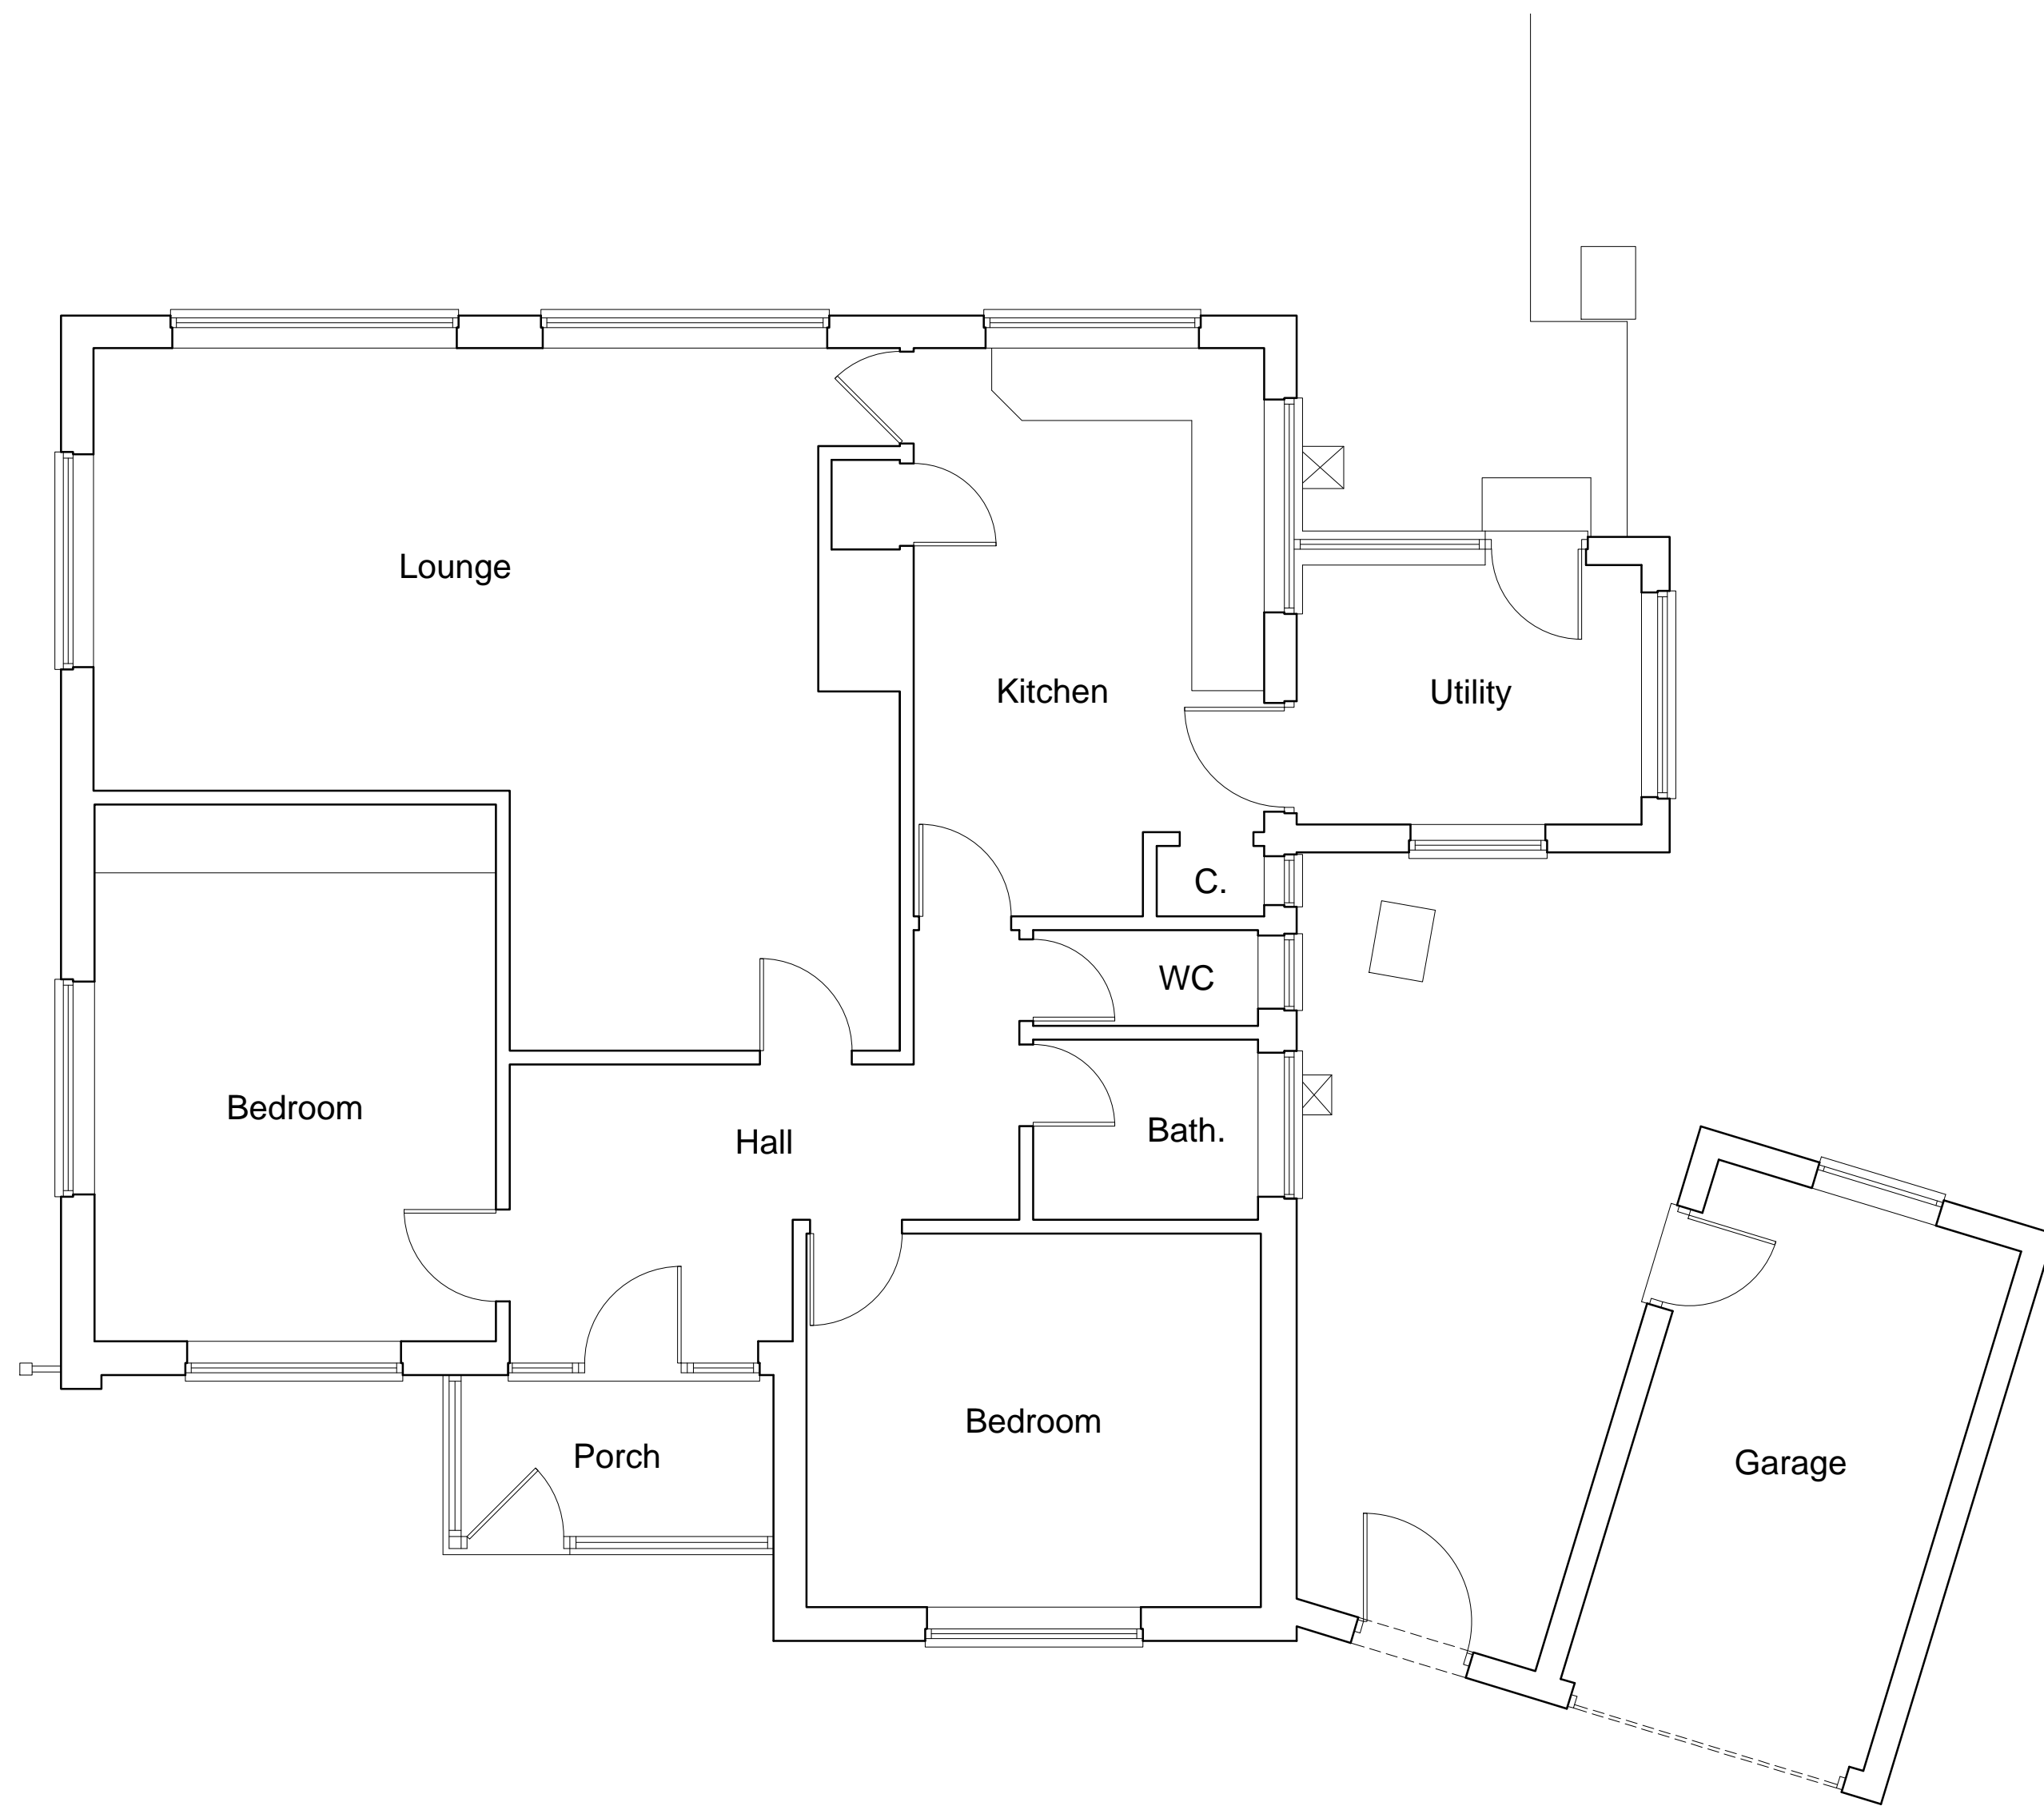

Block Plan [1:500]

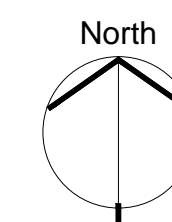

Location Plan [1:1250]

DATE AUG '23

PROJECT ALTERATIONS & EXTENSIONS TO:
GREENWAYS, MILL LANE,
TUNSTEAD, NORFOLK

THIS DRAWING IS THE COPYRIGHT OF
HARMAN DESIGN SERVICES AND MAY
NOT BE REPRODUCED IN ANY WAY
WITHOUT PRIOR AGREEMENT.

REVISIONS
A - EXISTING HEDGE ALTERED

DATE
SEPT '23

SCALE AS SHOWN

SUBJECT SURVEY

DRAWING NOT TO BE SCALED

harman design services

203 UNTHANK ROAD, NORWICH, NORFOLK NR2 2PQ
Tel/ Fax: 01603 502685 Mobile: 07808 207806
email: kevinharman@btinternet.com

PROJECT
GREENWAYS, MILL LANE

NUMBER
988-05

REV
A