




North Elevation [1:100]

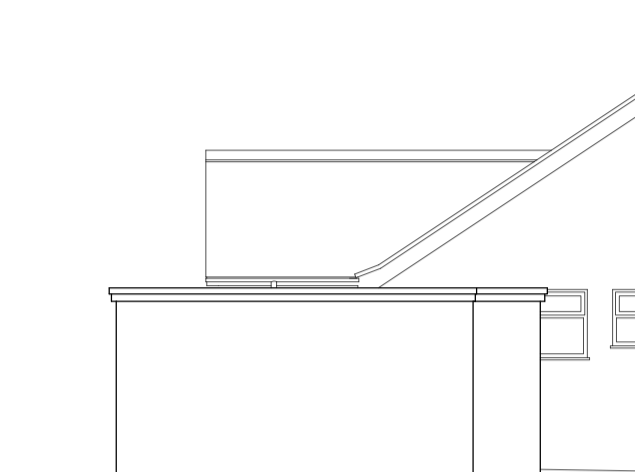


West Elevation [1:100]  
[Garage]

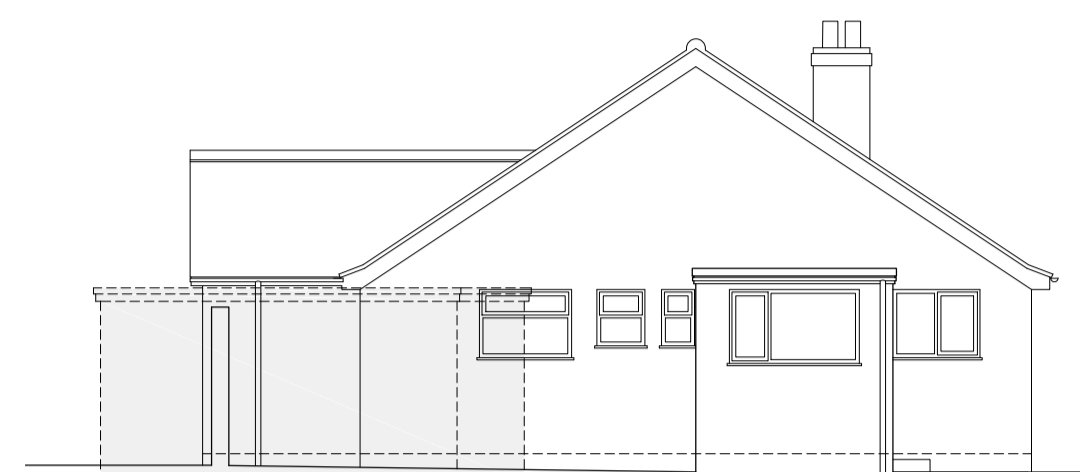


West Elevation [1:100]

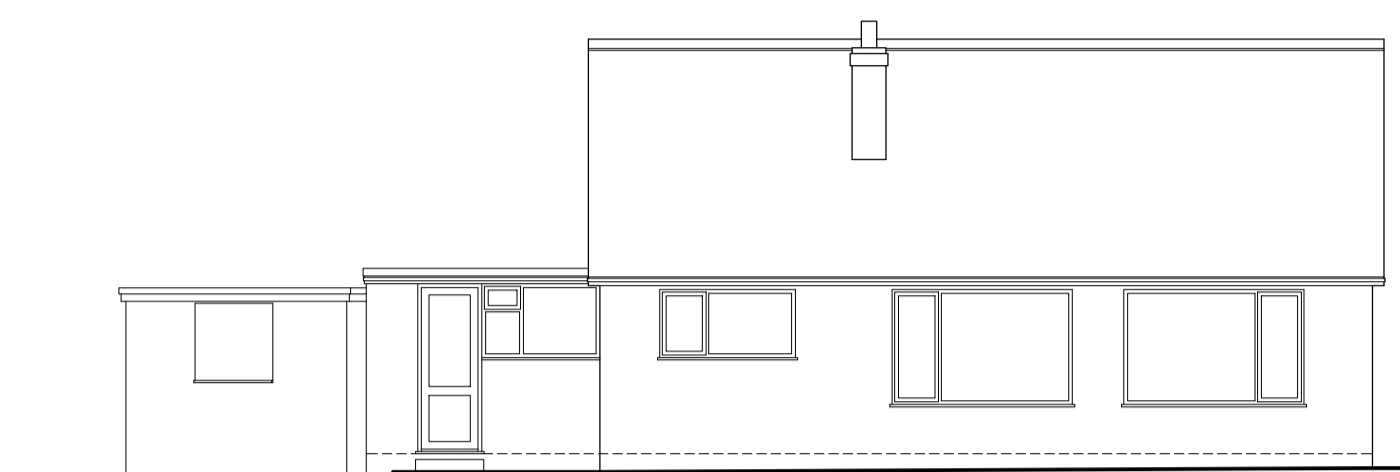



South Elevation [1:100]

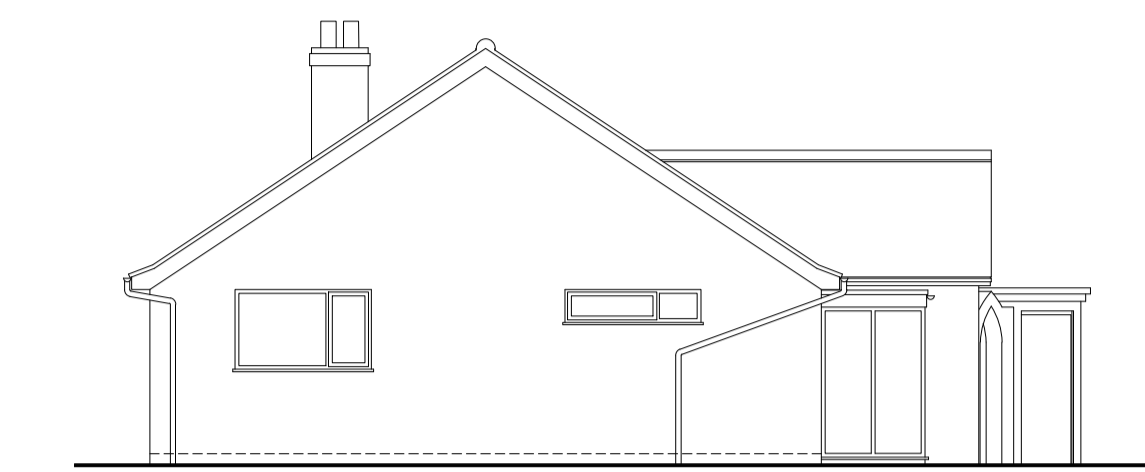


East Elevation [1:100]

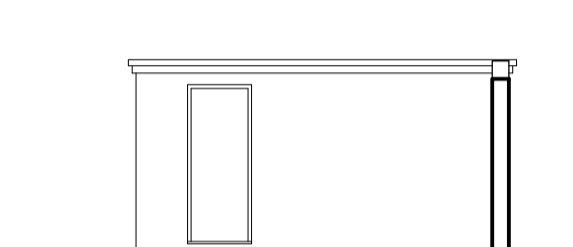

East Elevation [1:100]  
[Garage]

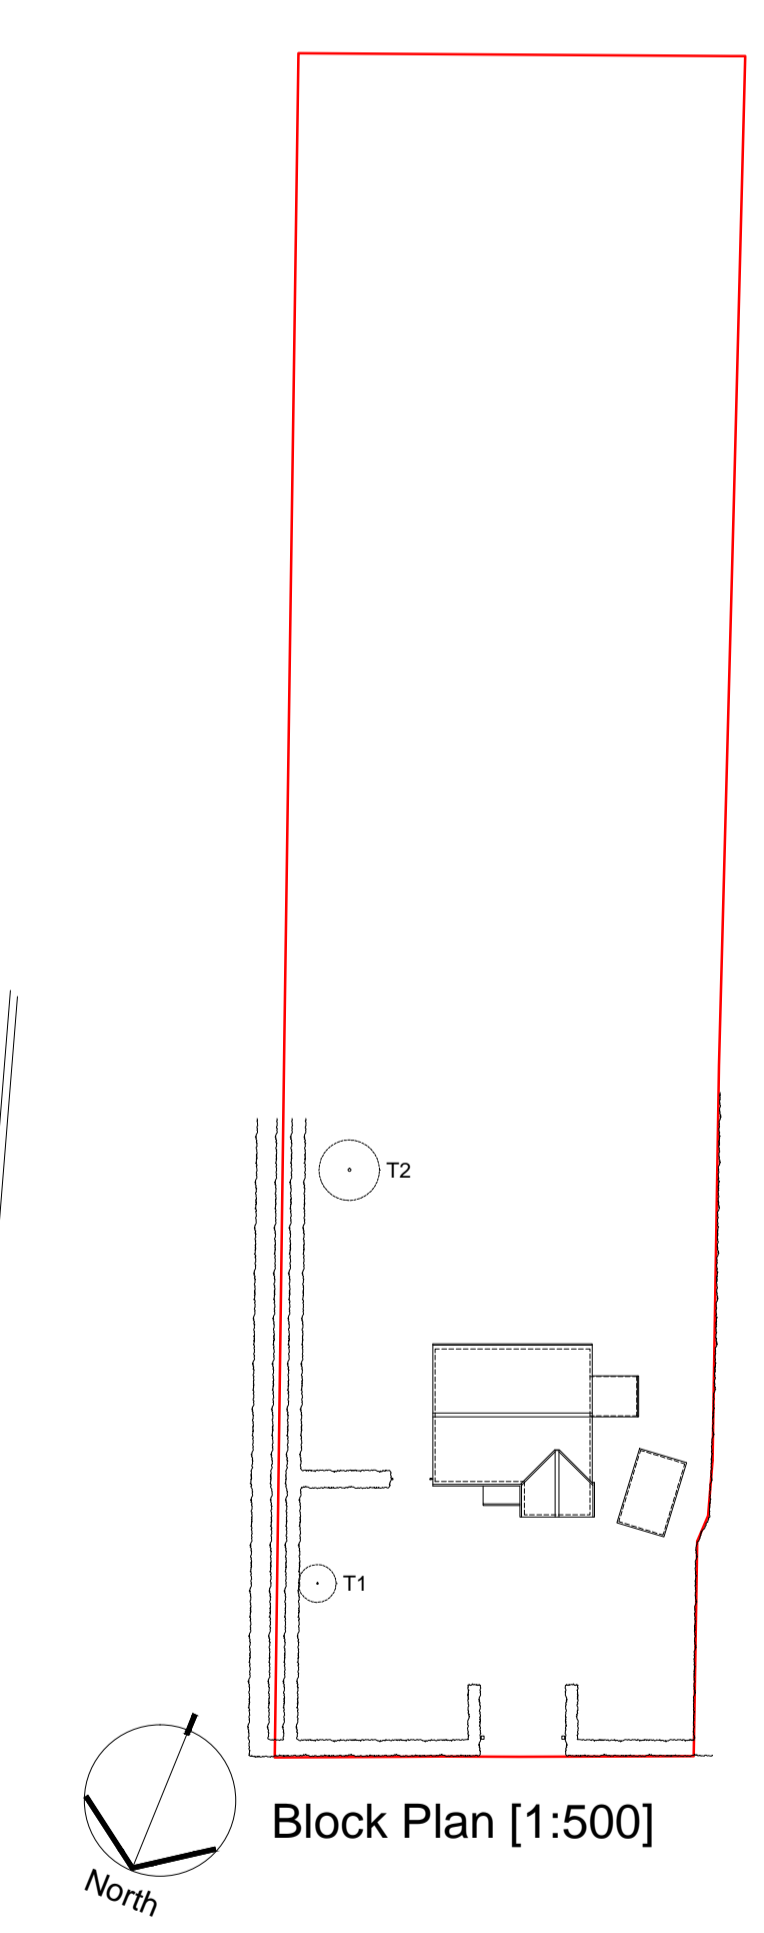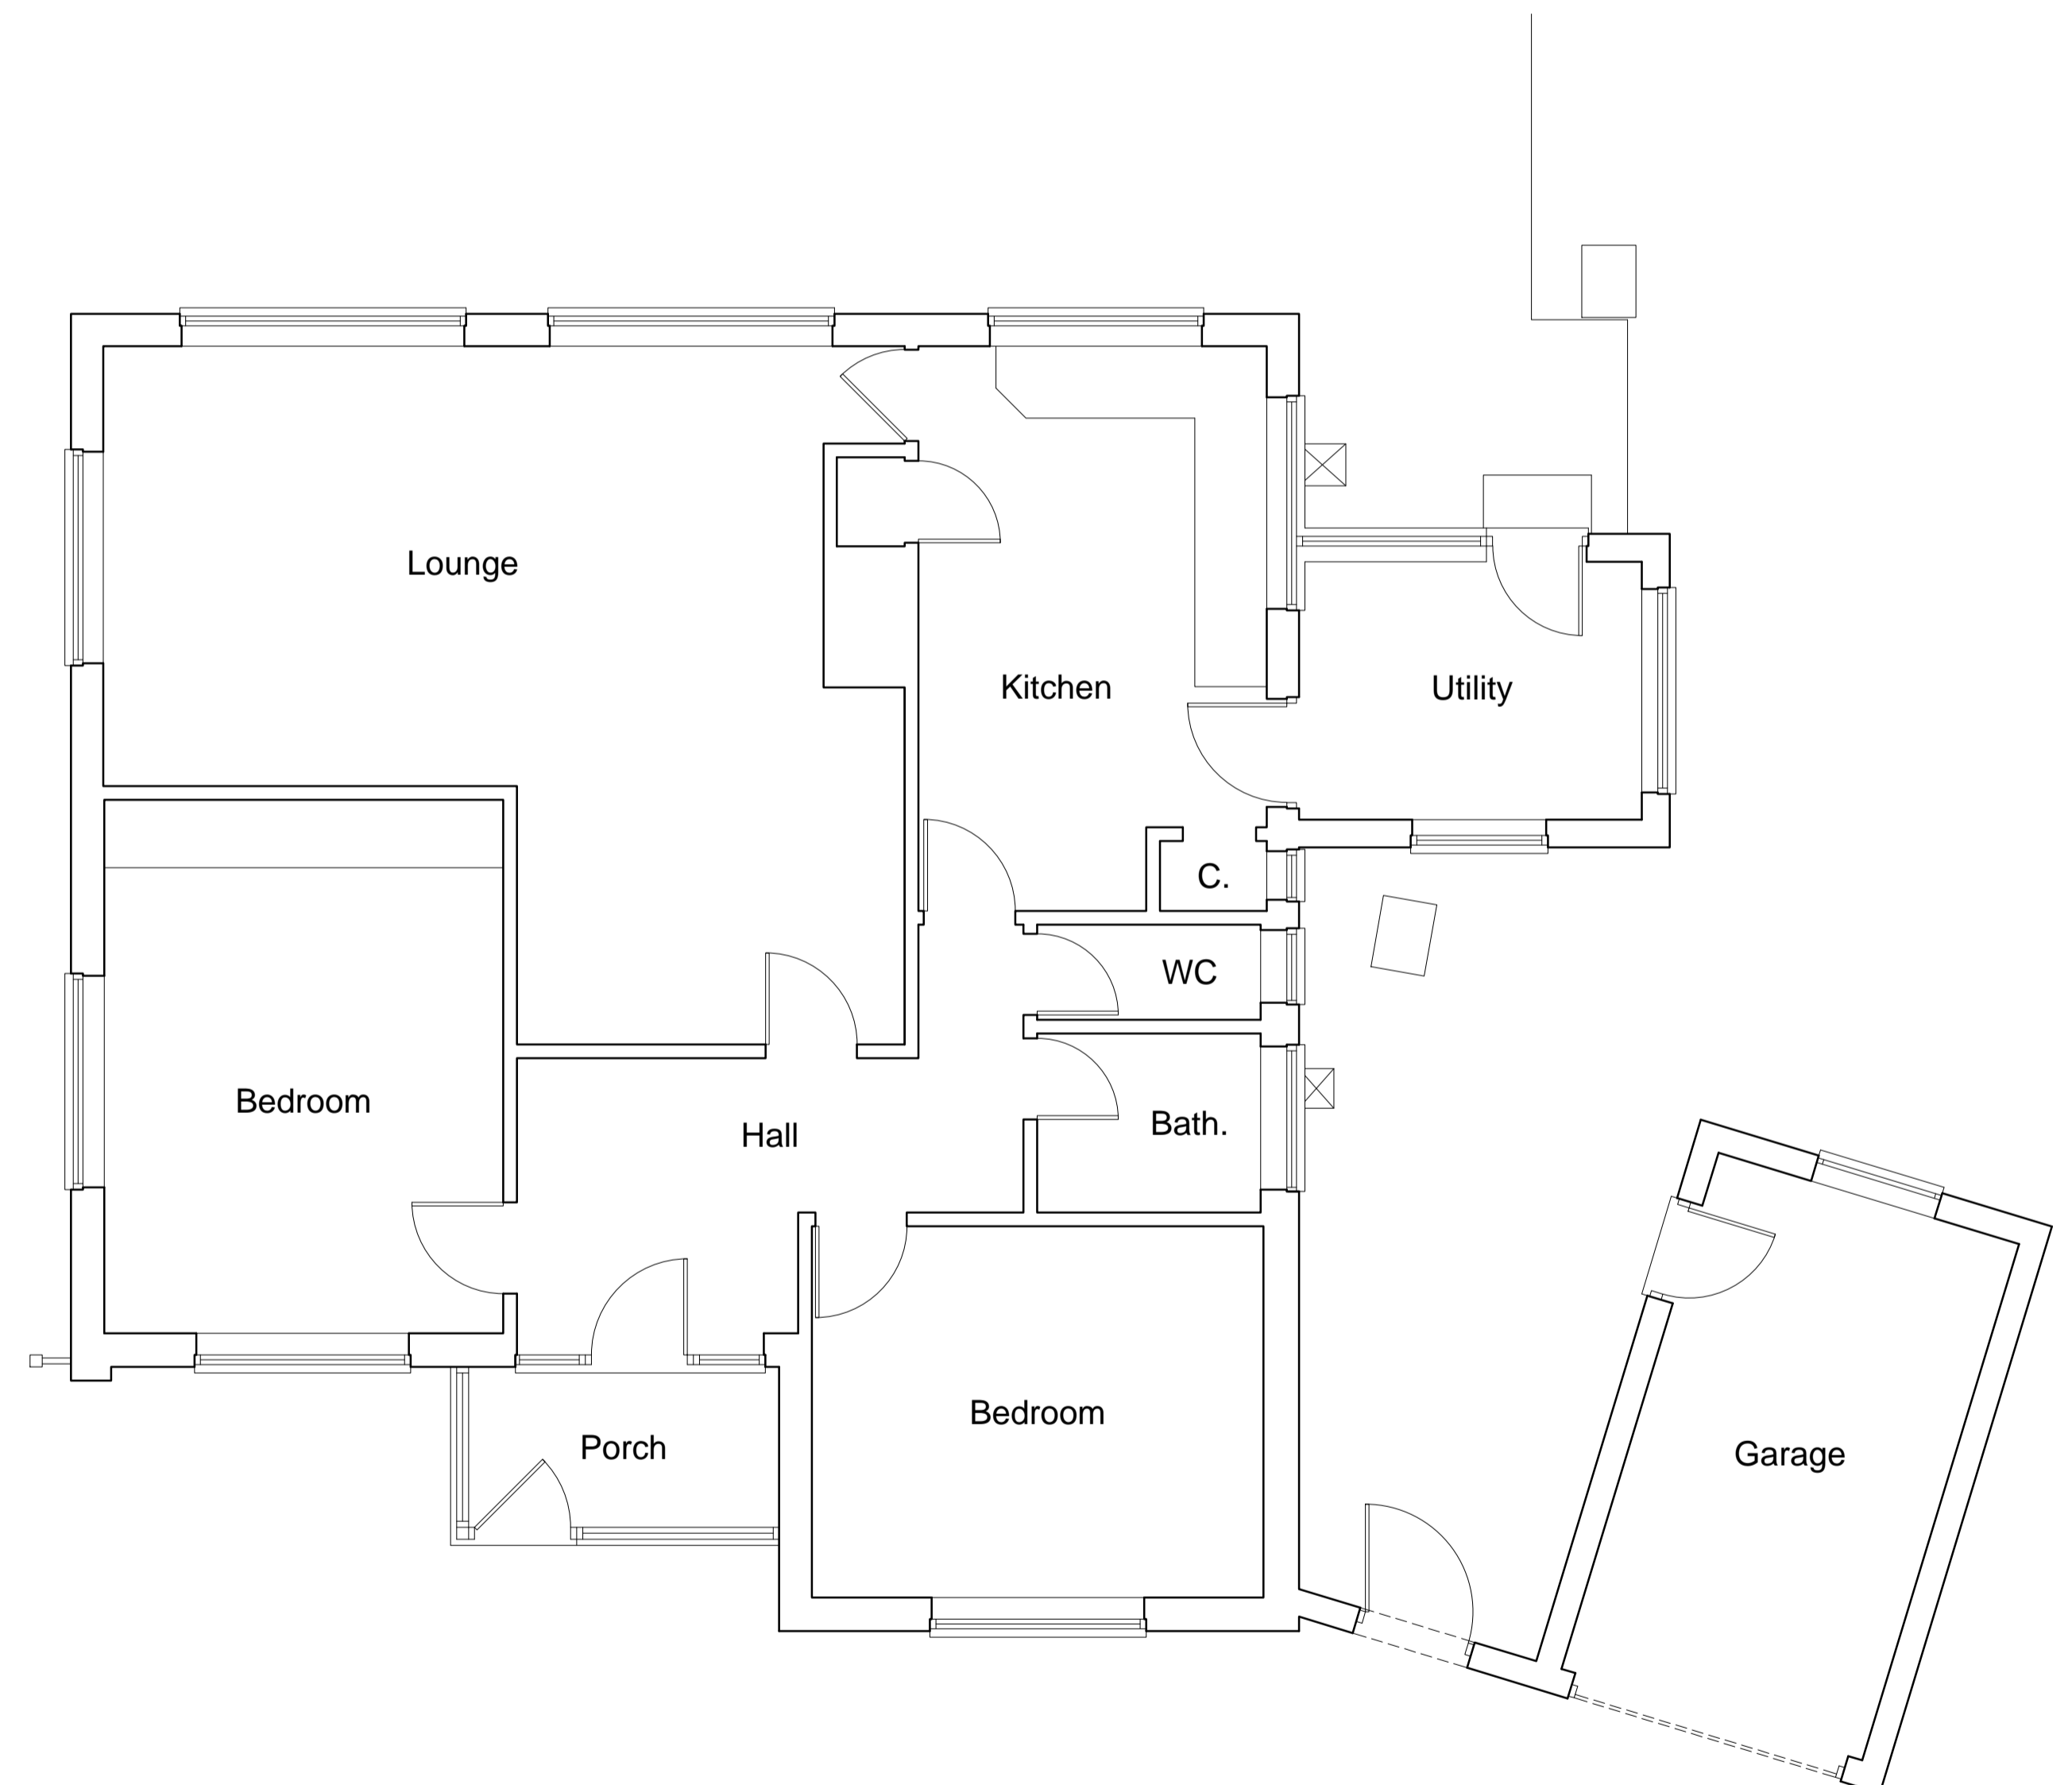

Block Plan [1:500]

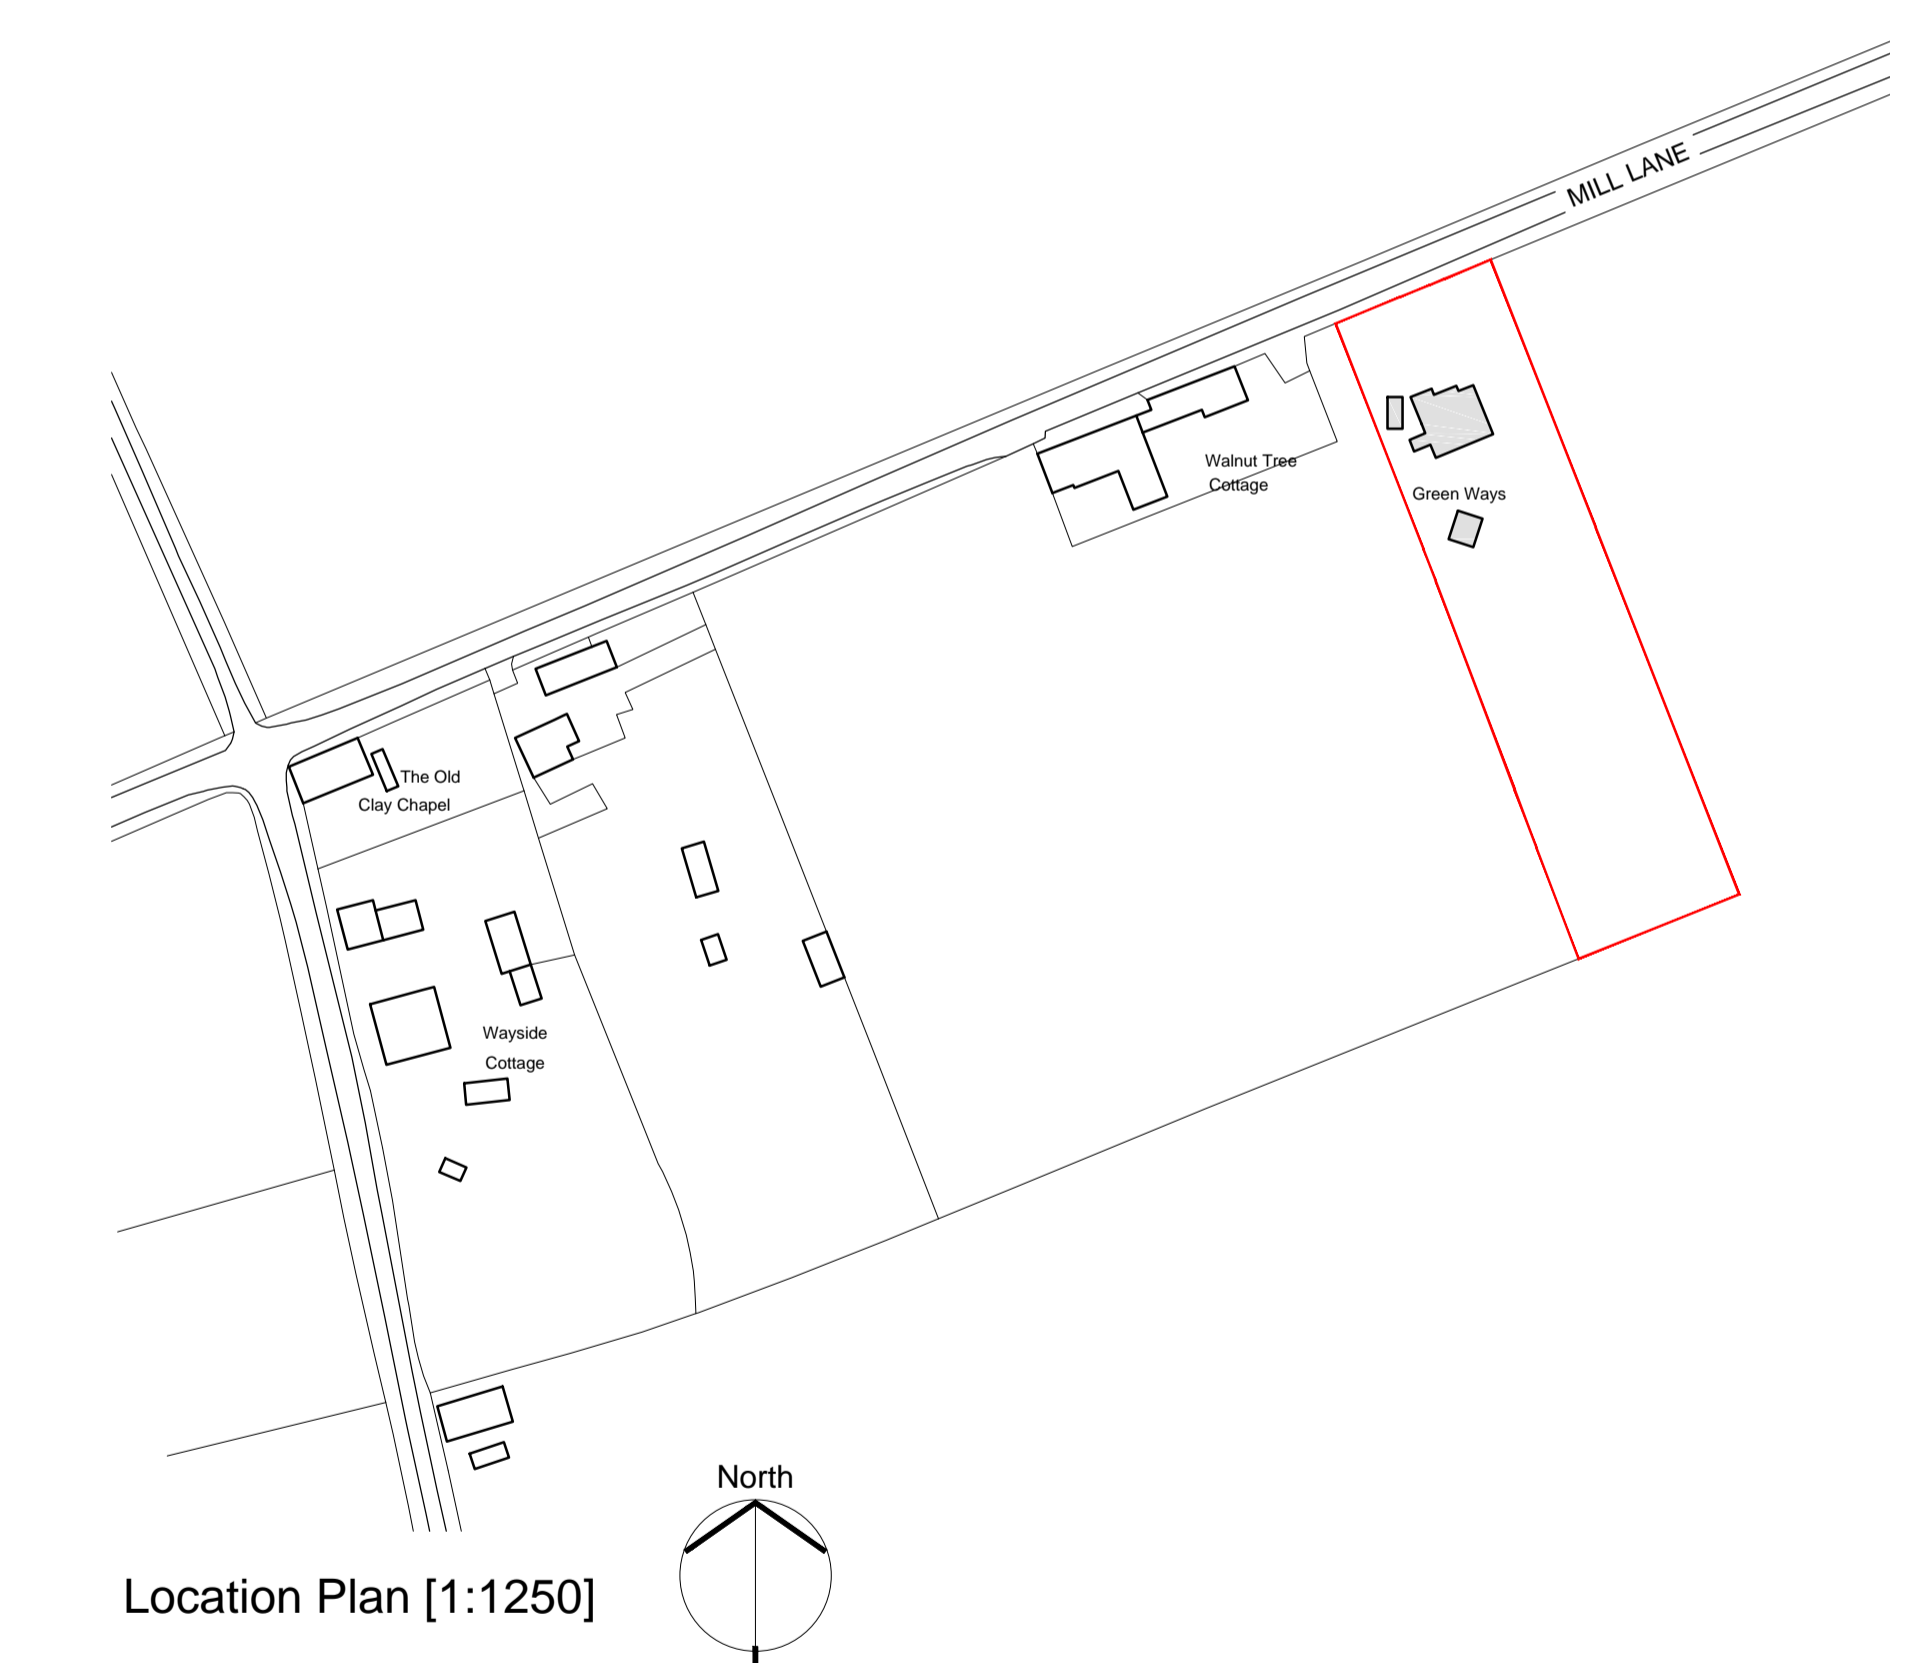

Location Plan [1:1250]

DATE AUG '23 PROJECT ALTERATIONS & EXTENSIONS TO:  
GREENWAYS, MILL LANE,  
TUNSTEAD, NORFOLK  
SCALE AS SHOWN SUBJECT SURVEY

THIS DRAWING IS THE COPYRIGHT OF  
HARMAN DESIGN SERVICES AND MAY  
NOT BE REPRODUCED IN ANY WAY  
WITHOUT PRIOR AGREEMENT.  
DRAWING NOT TO BE SCALED

REVISIONS  
A - EXISTING HEDGE ALTERED  
B - GARAGE ELEVATION ADDED

DATE  
SEPT '23  
SEPT '23

**harman design services**

203 UNTHANK ROAD, NORWICH, NORFOLK NR2 2PQ  
Tel/ Fax: 01603 502685 Mobile: 07808 207806  
email: kevinharman@btinternet.com

PROJECT GREENWAYS, MILL LANE NUMBER 988-05 REV B