




Ground Floor Plan 1:50

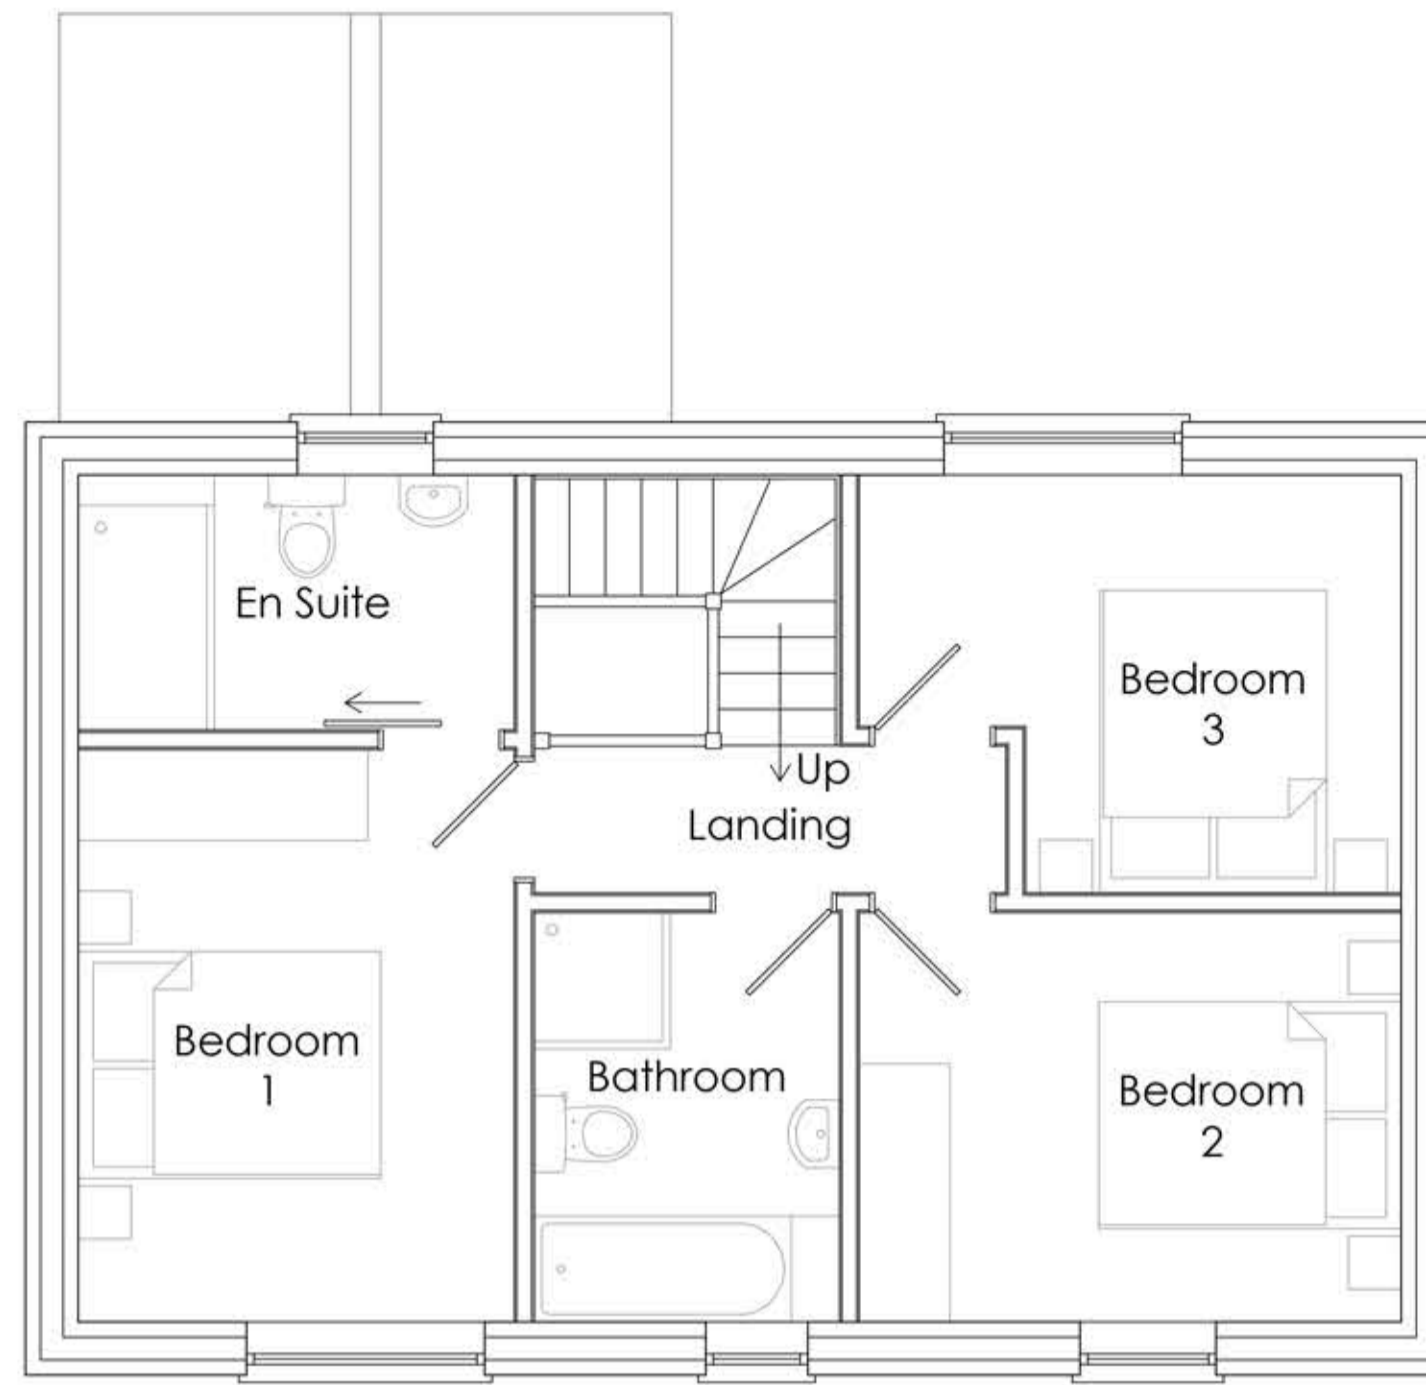

First Floor Plan

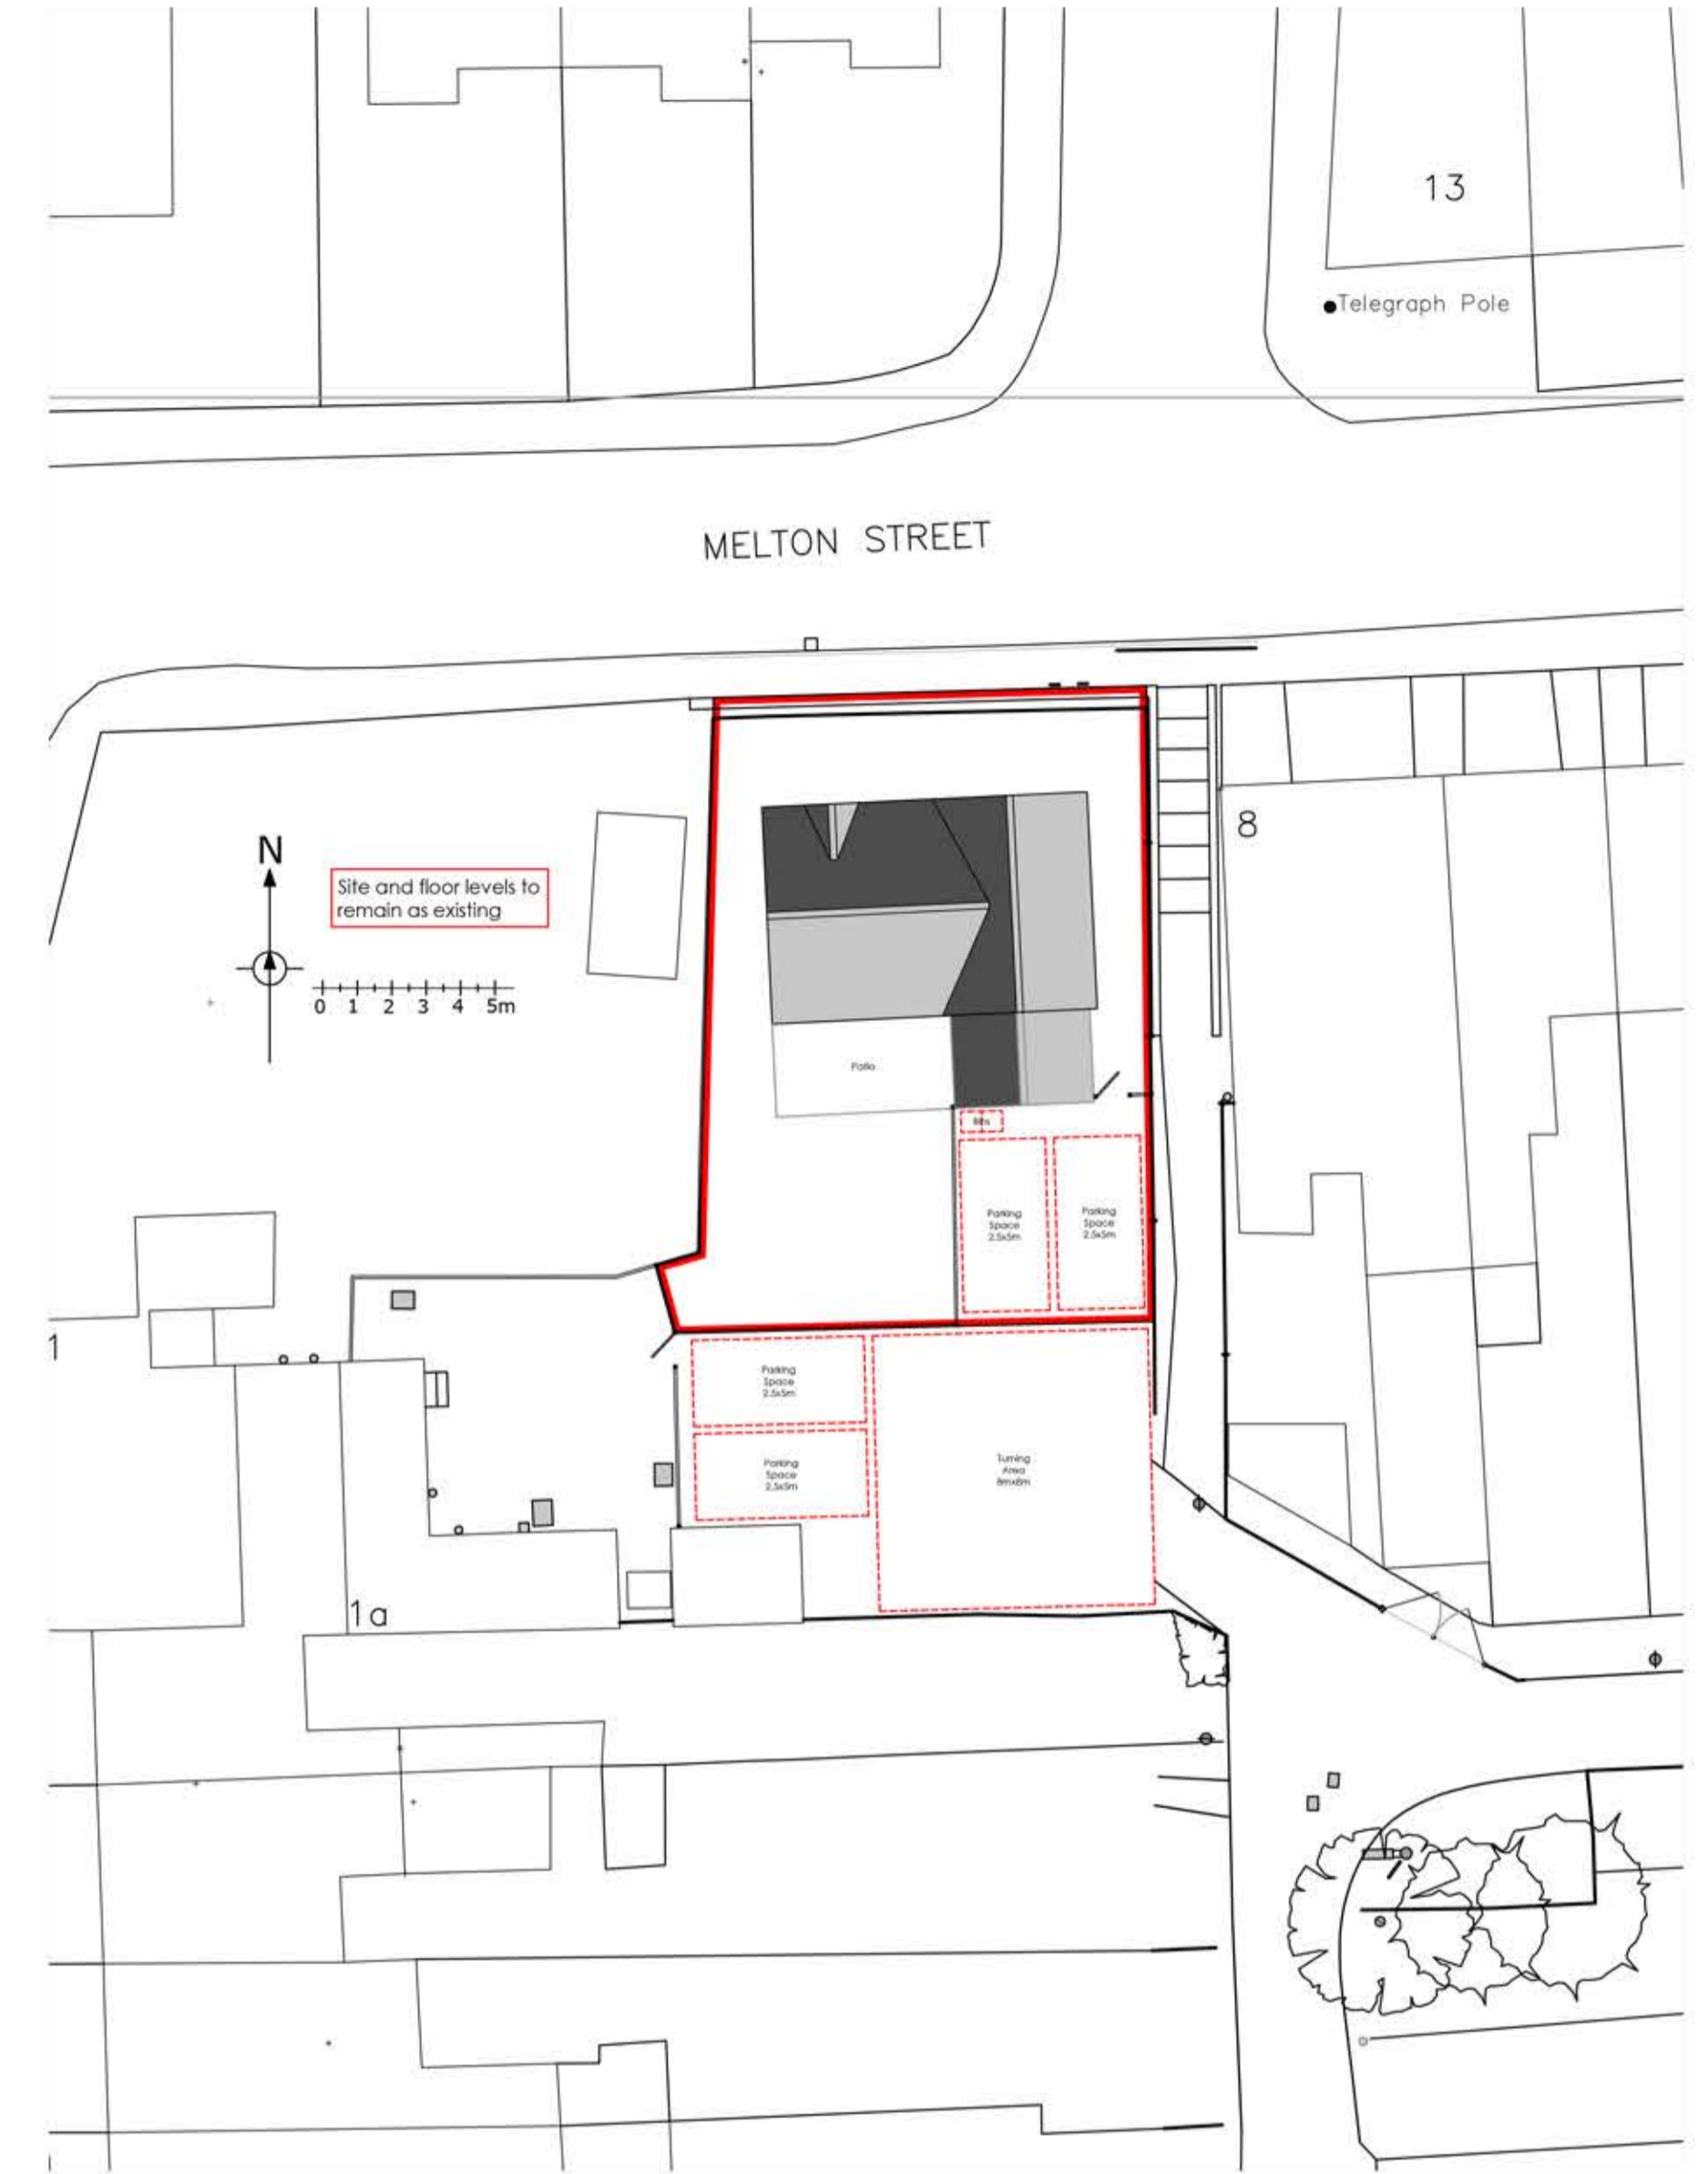

Site plan 1:200

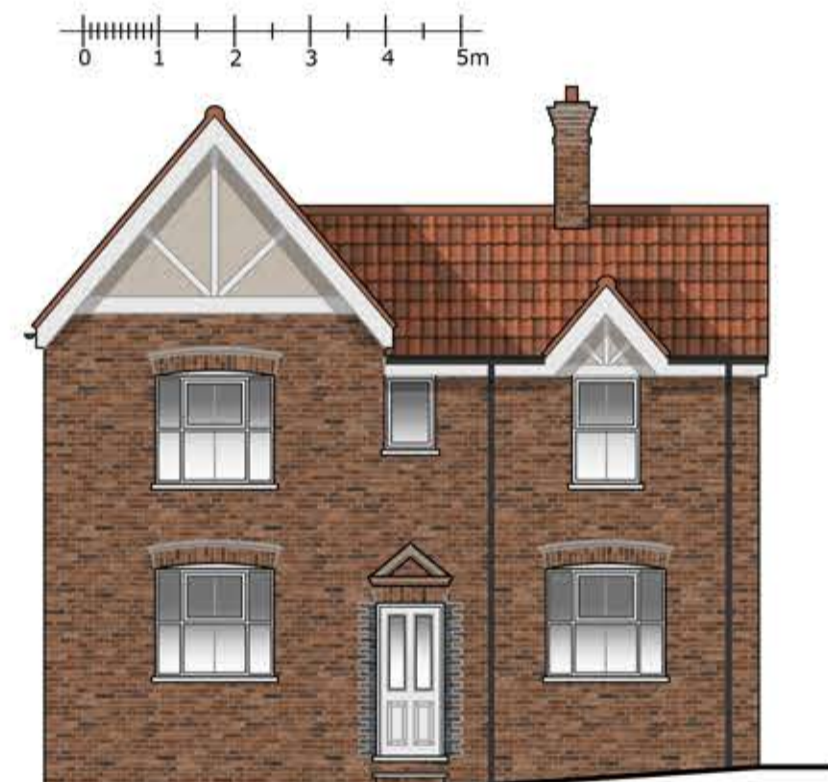

North Elevation 1:100



West Elevation



South Elevation



East Elevation



Street View 1:100

Materials to be:

- Red facing brickwork
- Blue engineering brick quoins
- Off-white render
- Red clay pantiles
- White UPVC windows & doors

Date:	Revision:	Description:
 Planning / Architectural Design / Consultancy		
<small>Info@vertexarchitecture.co.uk 2 - 3 Northgate Precinct, Hunstanton, Norfolk, PE36 6EA 10 Queen Street, Norwich, Norfolk NR2 4SQ</small>		
Project: 18 Melton Street, Melton Constable, Norfolk, NR24 2DB		
Subject: Proposed Plans, Elevations & Site Proposed Dwelling		
Date: September 2023	Scale: 1:50, 1:100, 1:200 @A1	
Project No.:	Drawing No.:	Revision:
23050	02	C