


RESPONSIBILITY IS NOT ACCEPTED FOR OTHERS SCALING DIRECTLY FROM THIS DRAWING. DO NOT SCALE FROM THIS DRAWING. USE WRITTEN DIMENSIONS ONLY.




KEY PLAN

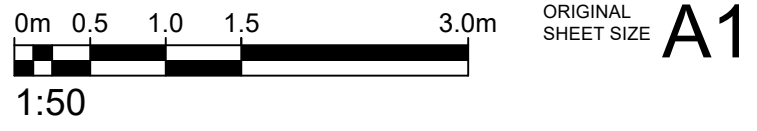


THIS DRAWING IS PRODUCED FOR USE IN THIS PROJECT ONLY AND MAY NOT BE USED FOR ANY OTHER PURPOSE. M. A. CAD SERVICES ACCEPT NO LIABILITY FOR THE USE OF THIS DRAWING OTHER THAN THE PURPOSE FOR WHICH IT WAS INTENDED IN CONNECTION WITH THIS PROJECT AS RECORDED IN THE 'PURPOSE FOR ISSUE' AND 'FILE STATUS CODE'.

THIS DRAWING MAY NOT BE REPRODUCED IN ANY FORM WITHOUT PRIOR WRITTEN AGREEMENT OF M. A. CAD SERVICES.

Notes:

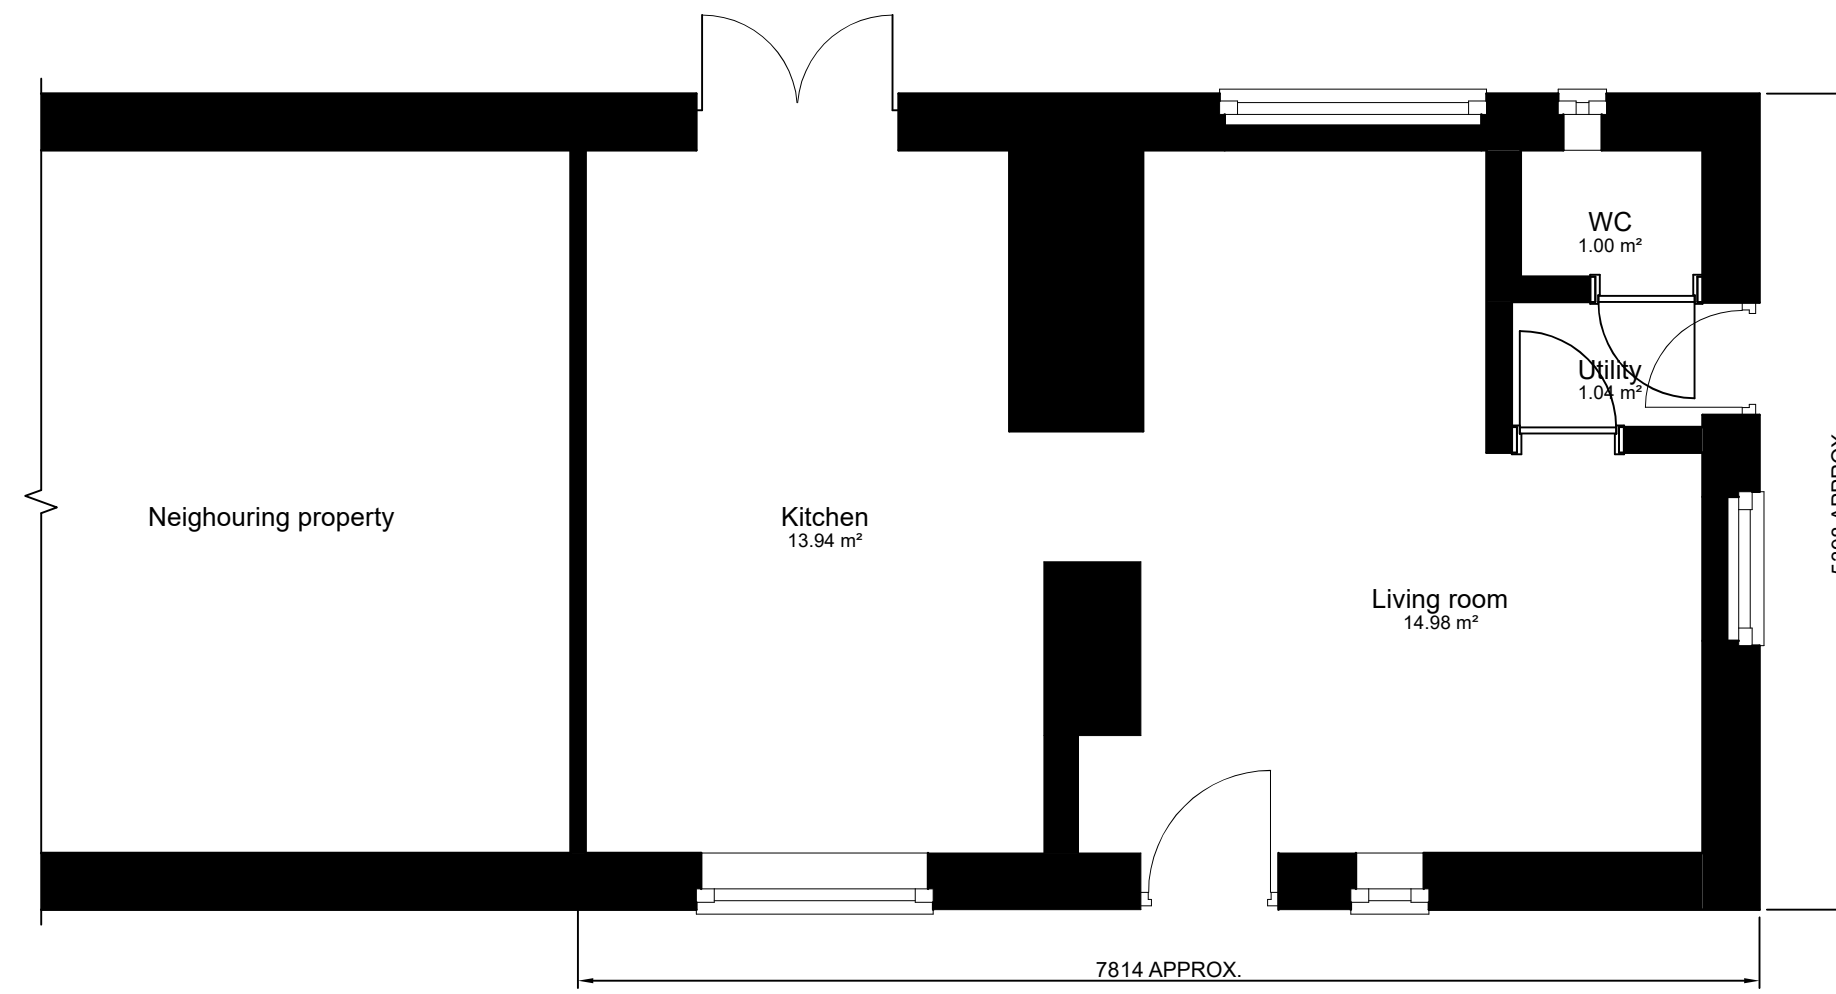


**EXISTING GROUND FLOOR PLAN**

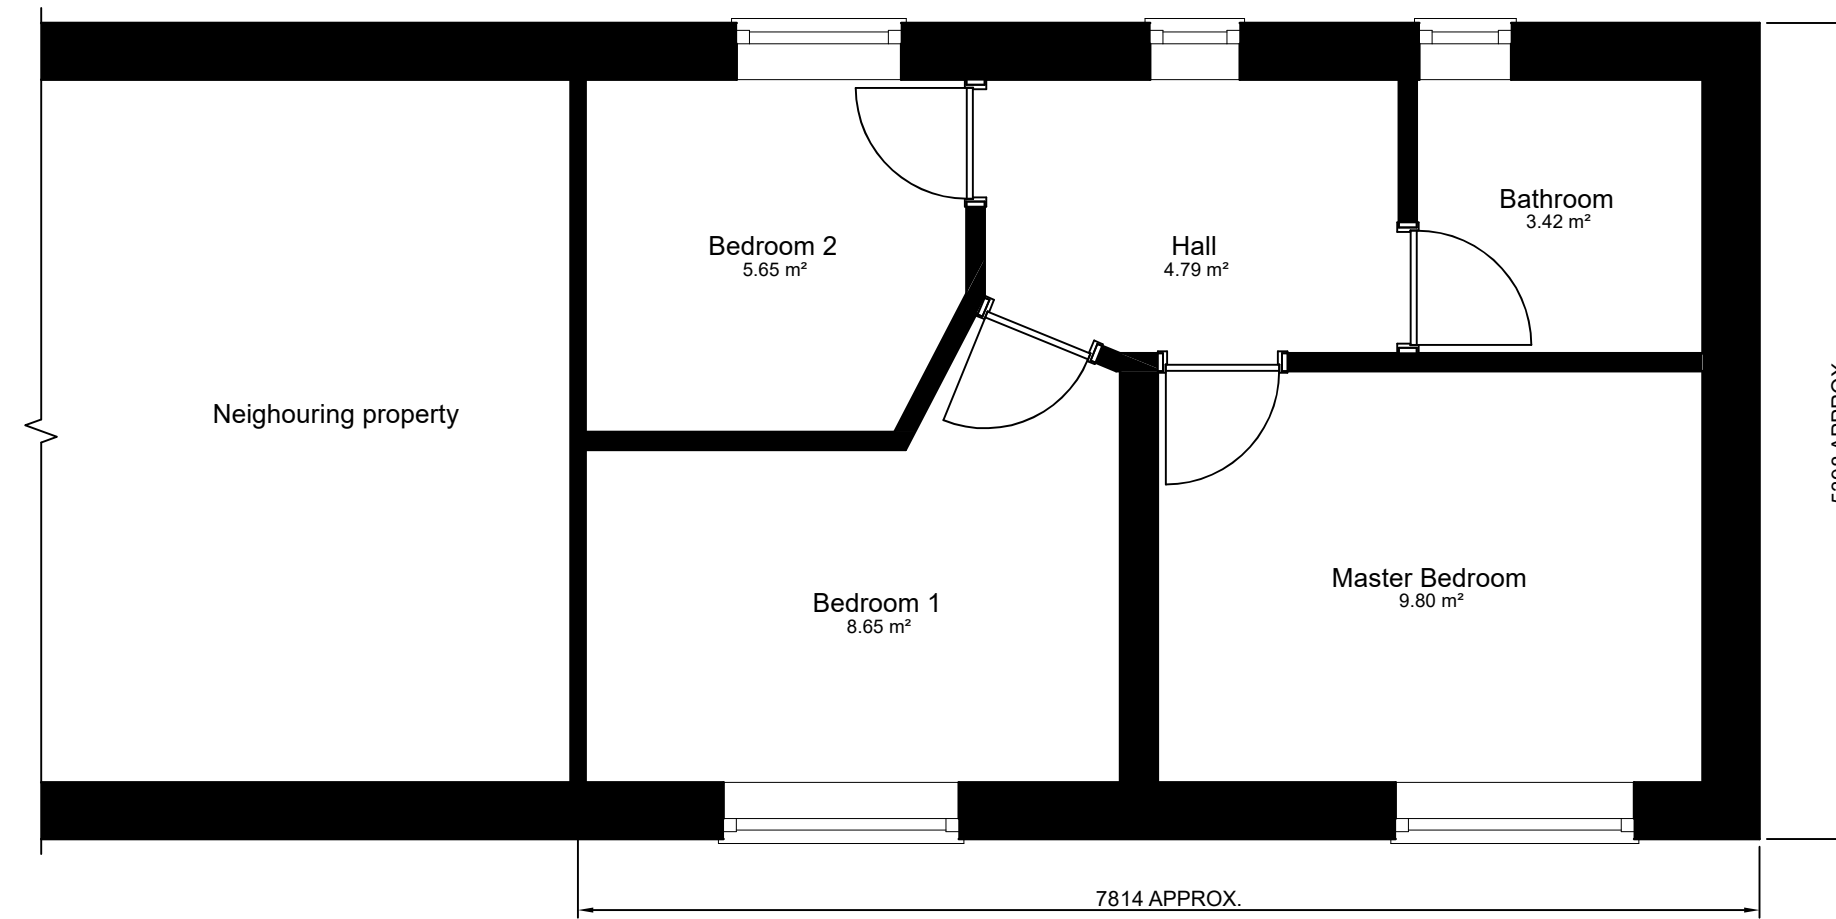

**EXISTING FIRST FLOOR PLAN**

FIRST ISSUE

REV	DRAWN	DATE	CHECKED	DATE	APPROVED	DATE
P1						

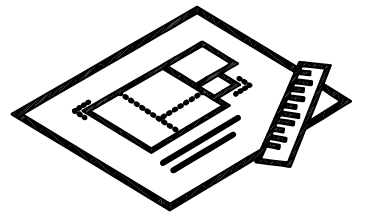

**M A CAD Services**

CLIENT  
Mr and Mrs Reeve

PROJECT  
67 Wells Road, Walsingham

TITLE  
Existing Ground and First Floor Plans

SCALES 1:50 DISCIPLINE GENERAL PROJECT NUMBER N202329

DRAWING NUMBER N202329-DR-MAC-002	REV CODE P 1
STATUS CODE S0	PURPOSE OF ISSUE PRELIMINARY
	DRAWN BY MA