


RESPONSIBILITY IS NOT ACCEPTED FOR OTHERS SCALING DIRECTLY FROM THIS DRAWING. DO NOT SCALE FROM THIS DRAWING. USE WRITTEN DIMENSIONS ONLY.

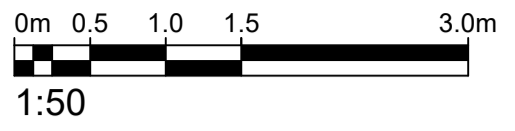

ORIGINAL SHEET SIZE **A1**

KEY PLAN



THIS DRAWING IS PRODUCED FOR USE IN THIS PROJECT ONLY AND MAY NOT BE USED FOR ANY OTHER PURPOSE. M. A. CAD SERVICES ACCEPT NO LIABILITY FOR THE USE OF THIS DRAWING OTHER THAN THE PURPOSE FOR WHICH IT WAS INTENDED IN CONNECTION WITH THIS PROJECT AS RECORDED IN THE 'PURPOSE FOR ISSUE' AND 'FILE STATUS CODE'.

THIS DRAWING MAY NOT BE REPRODUCED IN ANY FORM WITHOUT PRIOR WRITTEN AGREEMENT OF M. A. CAD SERVICES.


Notes:



EXISTING EAST ELEVATION




EXISTING WEST ELEVATION

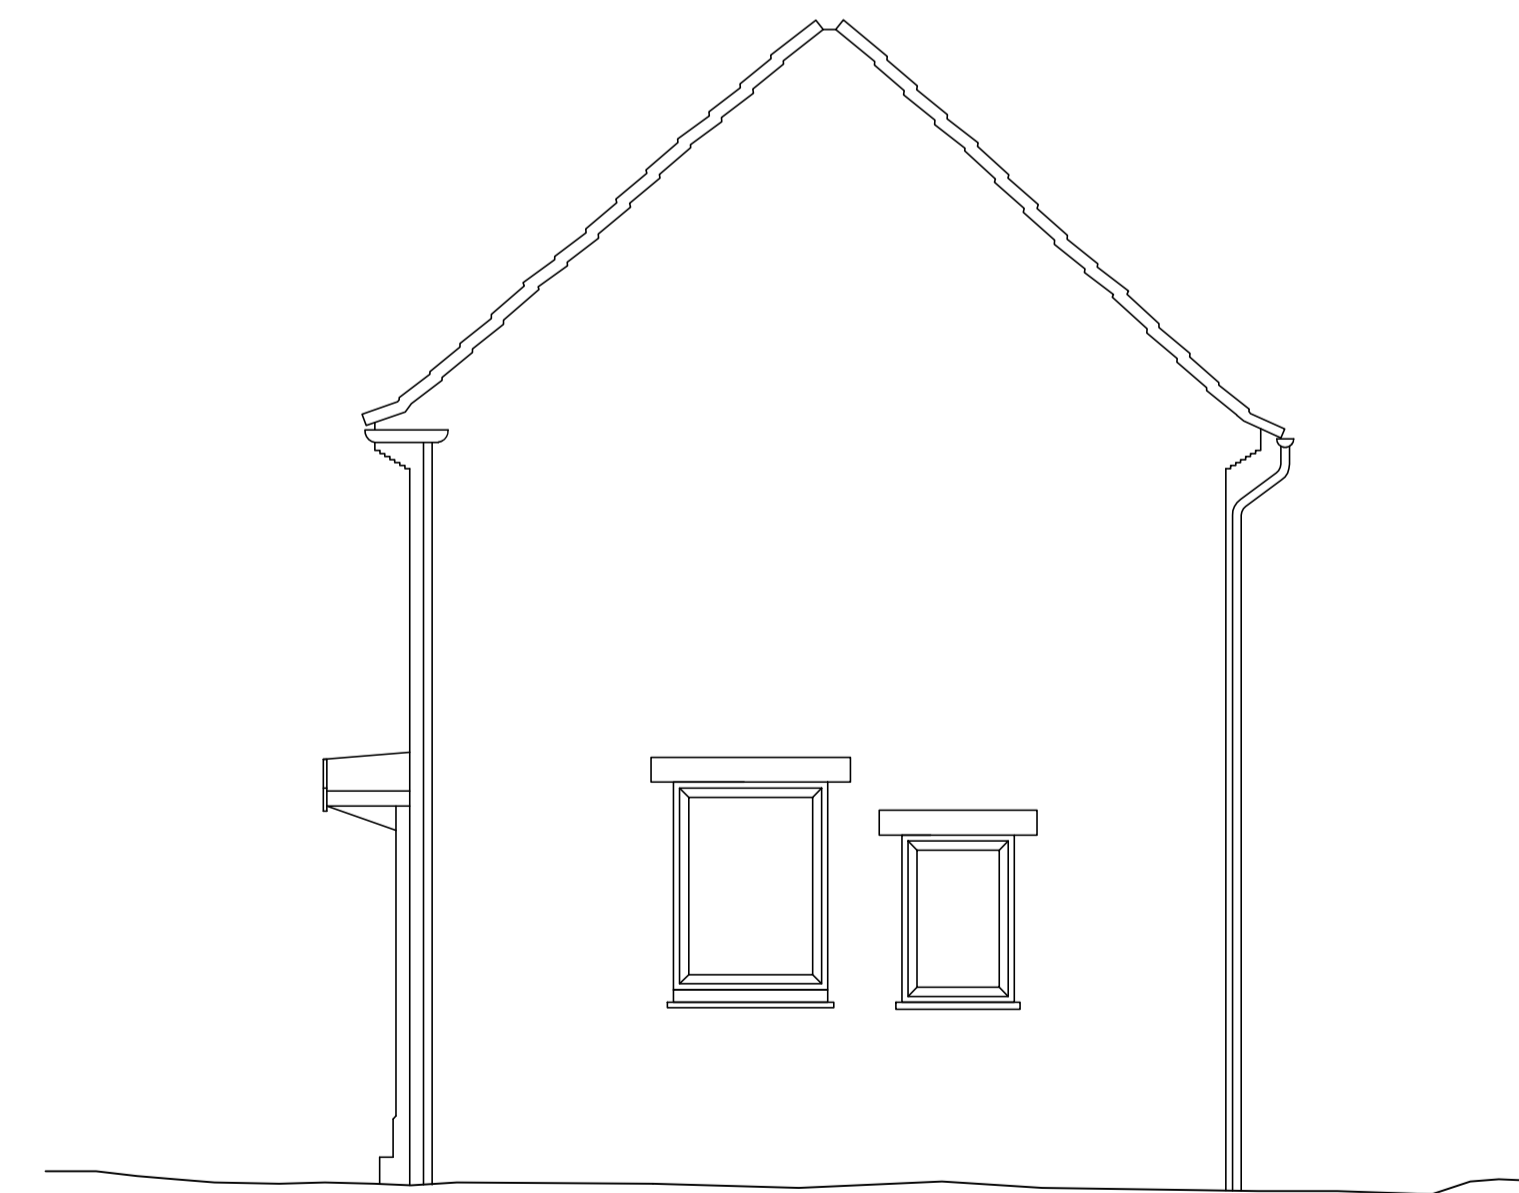

EXISTING NORTH ELEVATION

FIRST ISSUE

REV	DRAWN	DATE	CHECKED	DATE	APPROVED	DATE
P1						

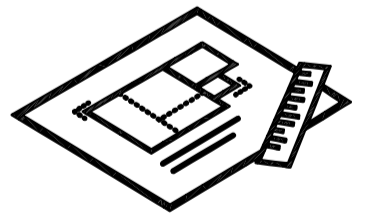

M A CAD Services

CLIENT
Mr and Mrs Reeve

PROJECT
67 Wells Road, Walsingham

TITLE
Existing Elevations

SCALES 1:50 DISCIPLINE GENERAL PROJECT NUMBER N202329

DRAWING NUMBER N202329-DR-MAC-003	REV CODE P 1
STATUS CODE S0	PURPOSE OF ISSUE PRELIMINARY
	DRAWN BY MA