



PROPOSED EAST ELEVATION

SCALE 1:100

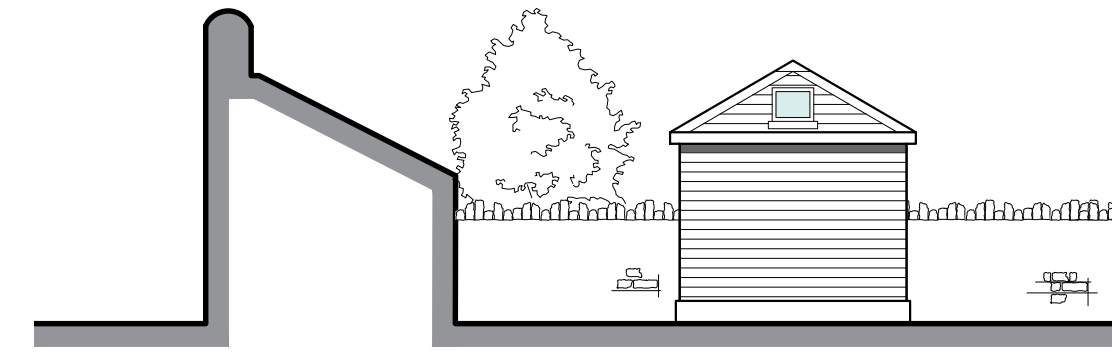


PROPOSED NORTH ELEVATION

SCALE 1:100

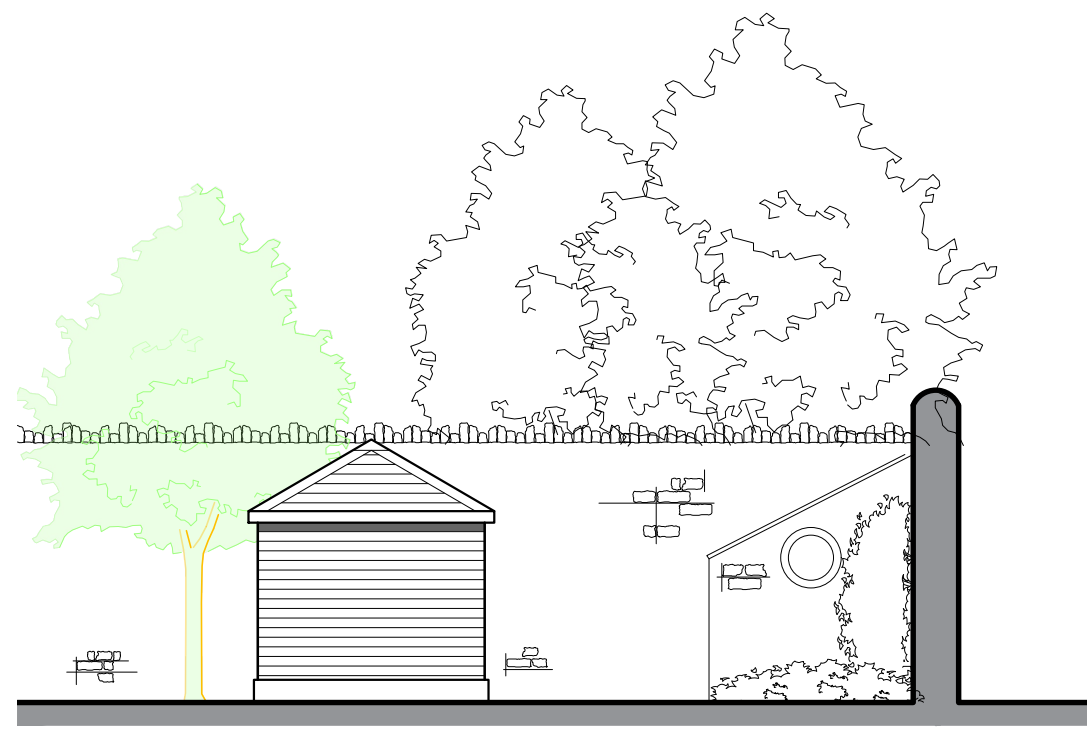


PROPOSED SOUTH ELEVATION

SCALE 1:100

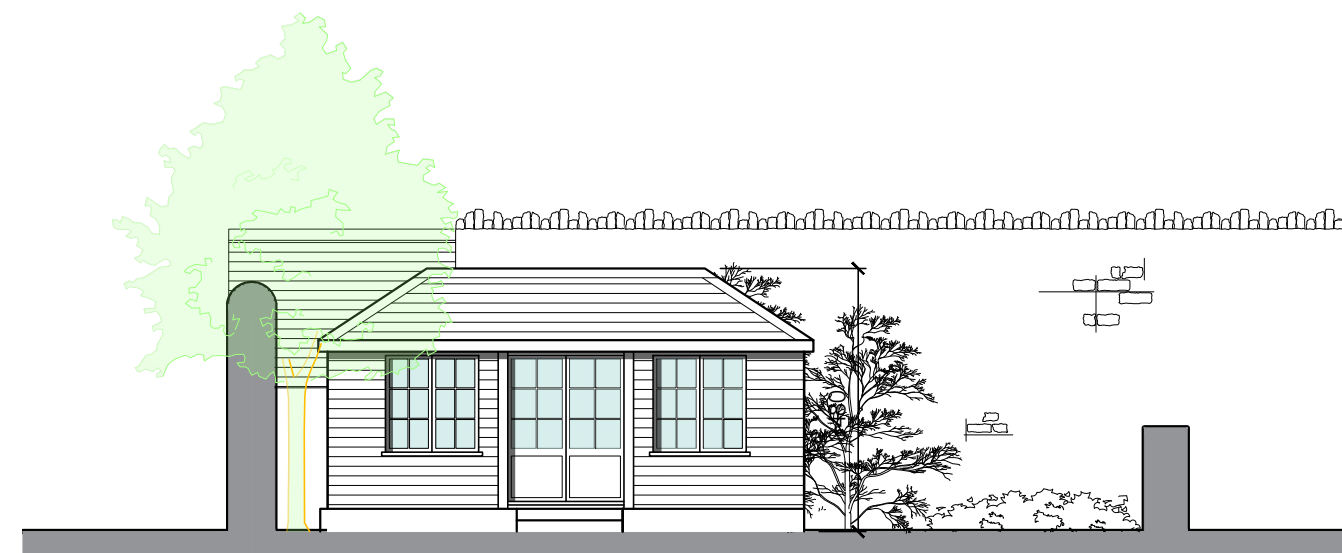

PROPOSED WEST ELEVATION

SCALE 1:100

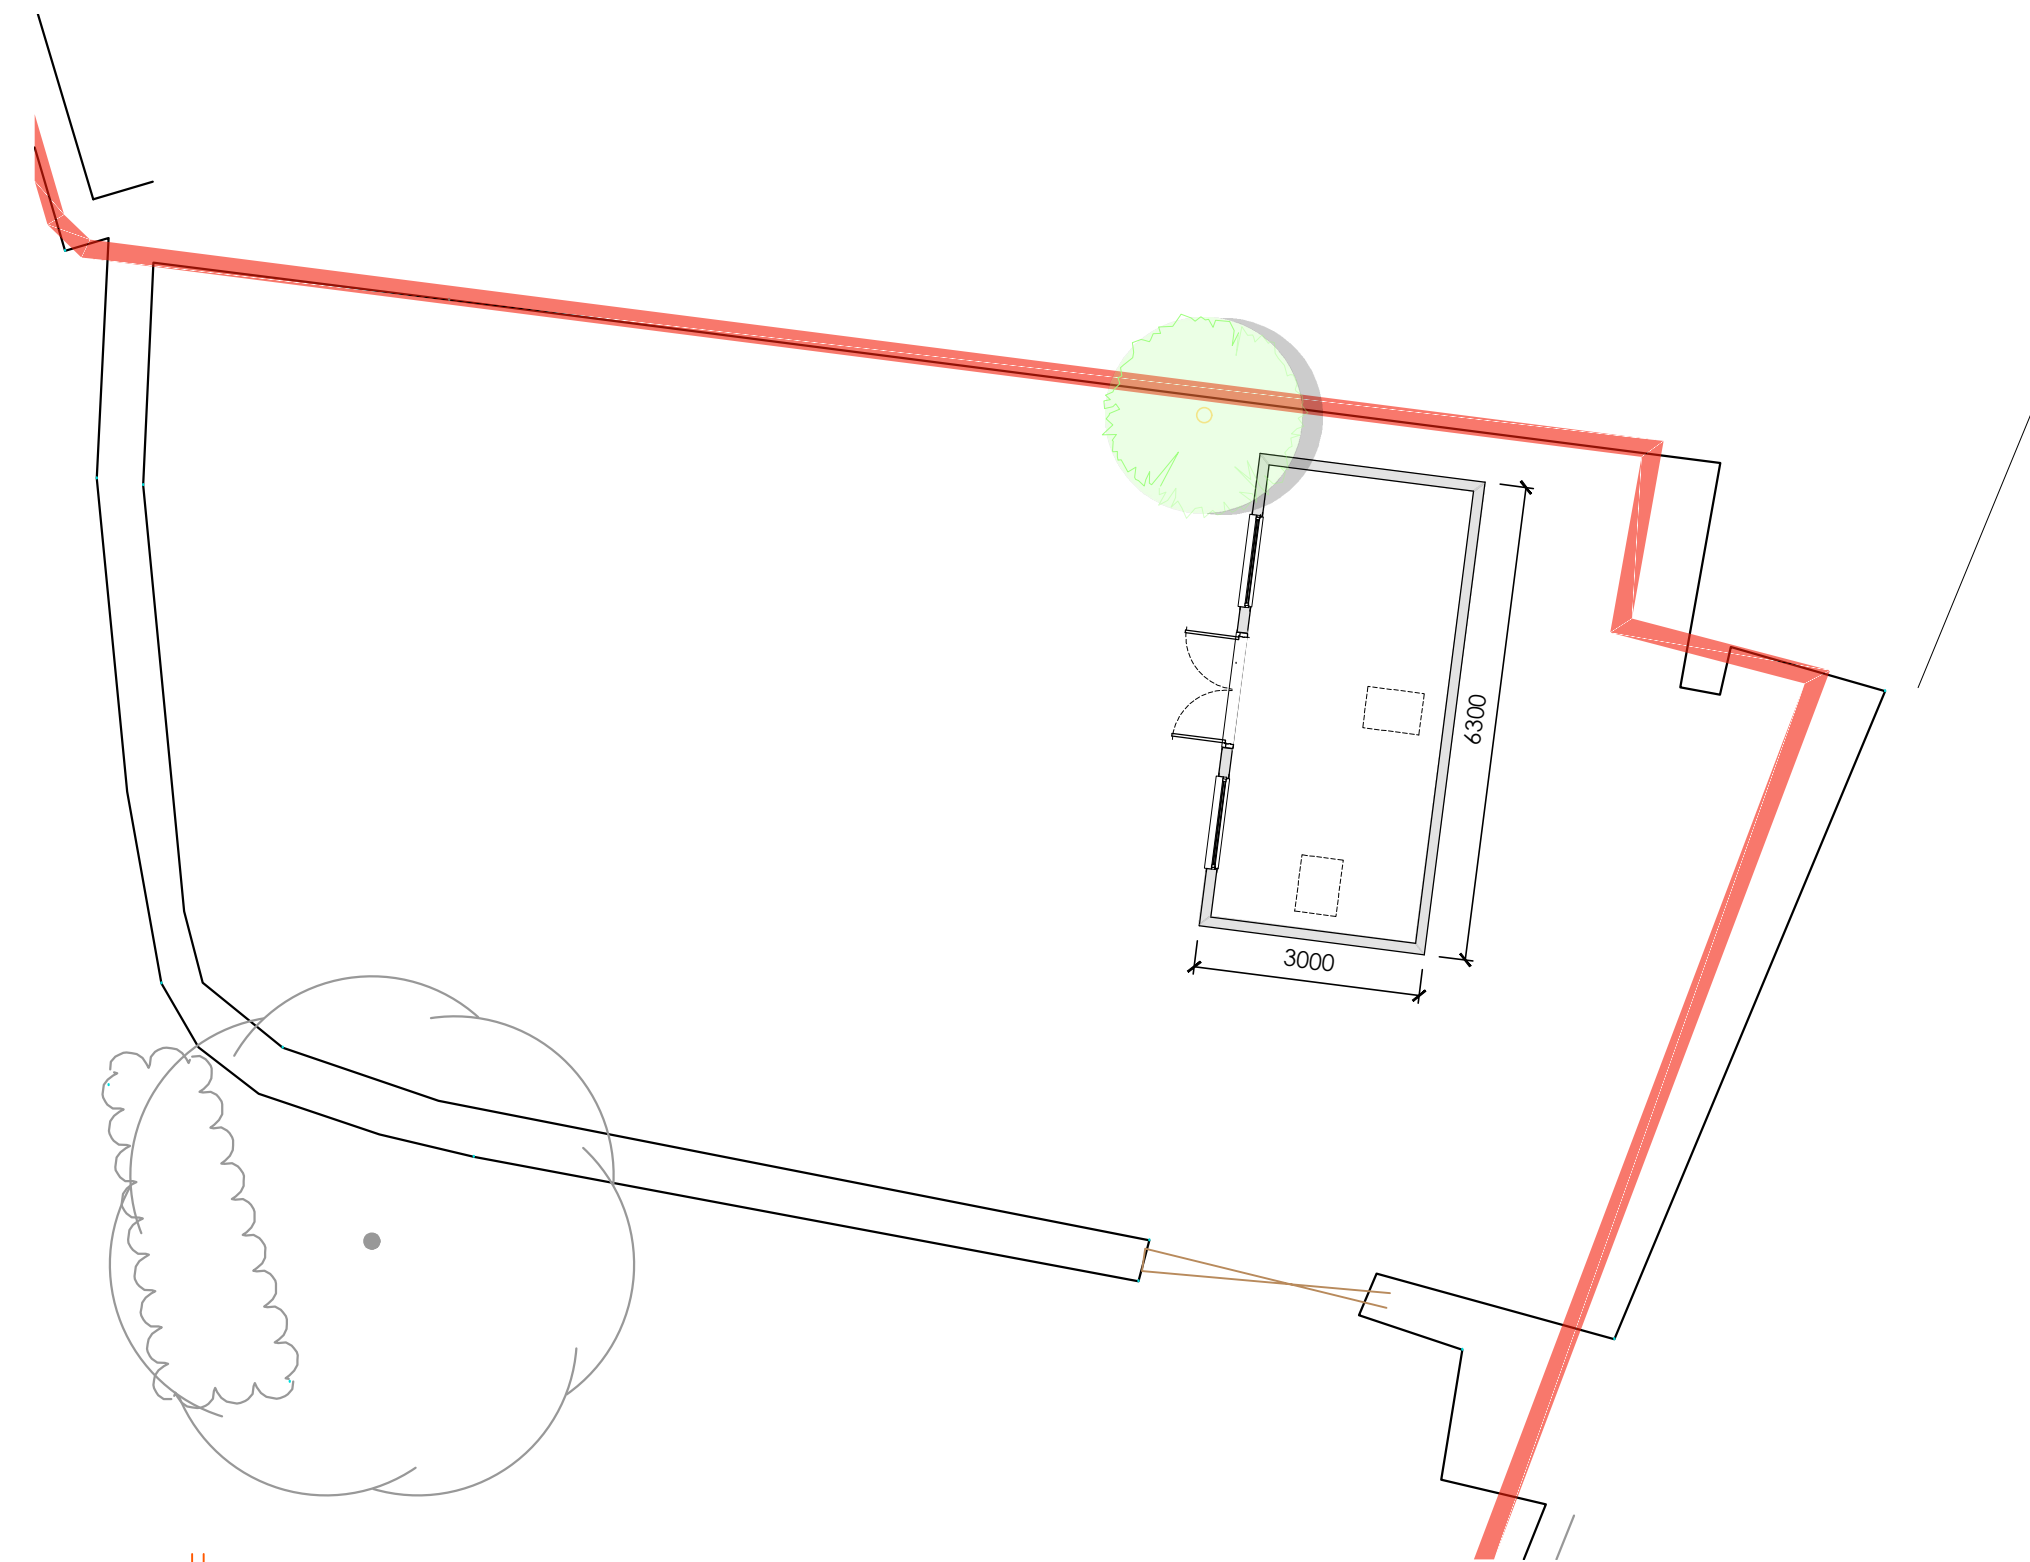

PROPOSED FLOOR PLAN

SCALE 1:100

| Date | Drawn | Revisions | Status |
|----------|-------|---------------------|--------|
| 05/10/23 | JF | Dims added | |
| 26/09/23 | JF | Planning submission | |

Project
4 Hall Yard
Collyweston
Stamford
PE9 3PZ

Drawing title
PROPOSED
Potting Shed

**Harris
McCormack
Architects**

harrismccormackarchitects.co.uk

ArchHaus Peterborough Road Wansford PE8 6JN
t 01780 433 334 architects@harrismccormack.co.uk

| Project No. | Drawing No. | Rev |
|-------------|-------------|-----|
| 21-1012 | P3 | A |

Scale:
@A1 1:100

NOTE - Do not scale from this drawing. This drawing is the copyright of Harris McCormack Architects. If you are in doubt with any of the information on this drawing, ask for it to be verified. The contractor is to check and verify all dimensions on site before proceeding with the works. © Harris McCormack Architects of any discrepancies.