



EXISTING EAST ELEVATION

SCALE 1:100

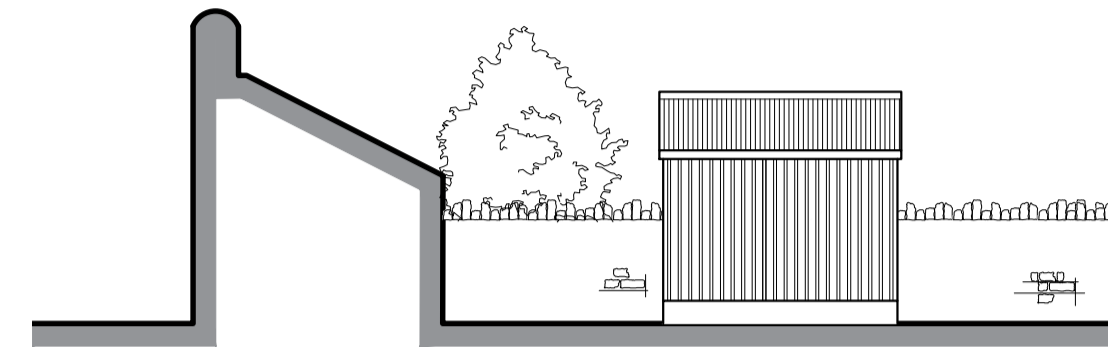


EXISTING NORTH ELEVATION

SCALE 1:100

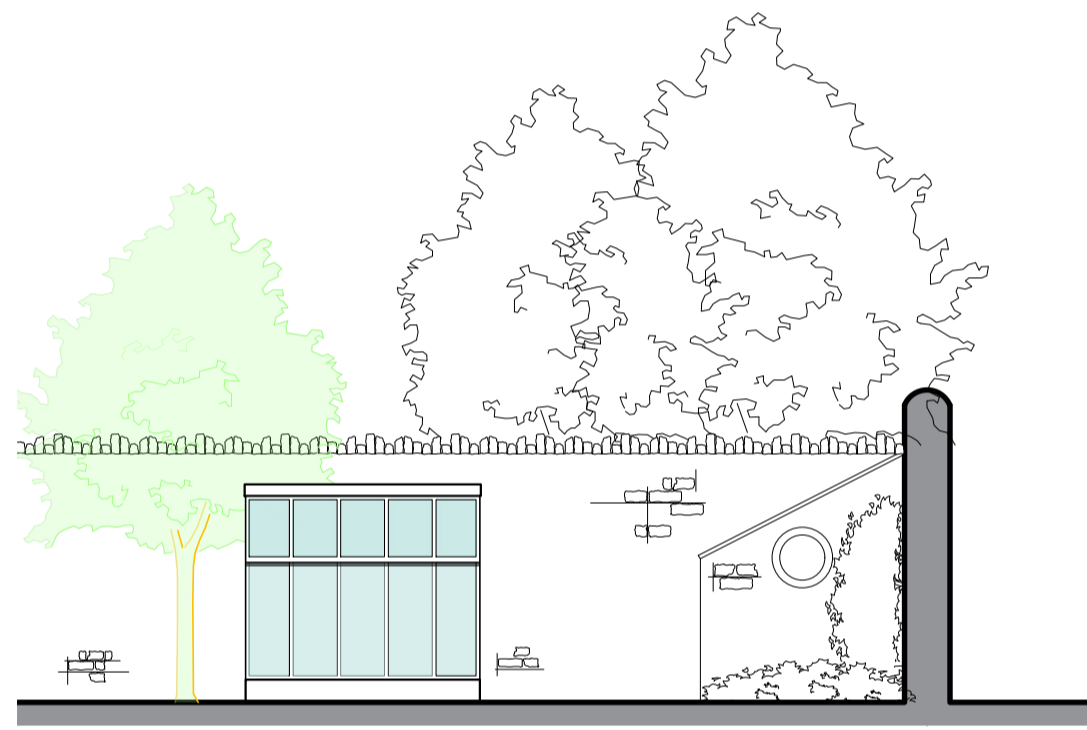


EXISTING SOUTH ELEVATION

SCALE 1:100

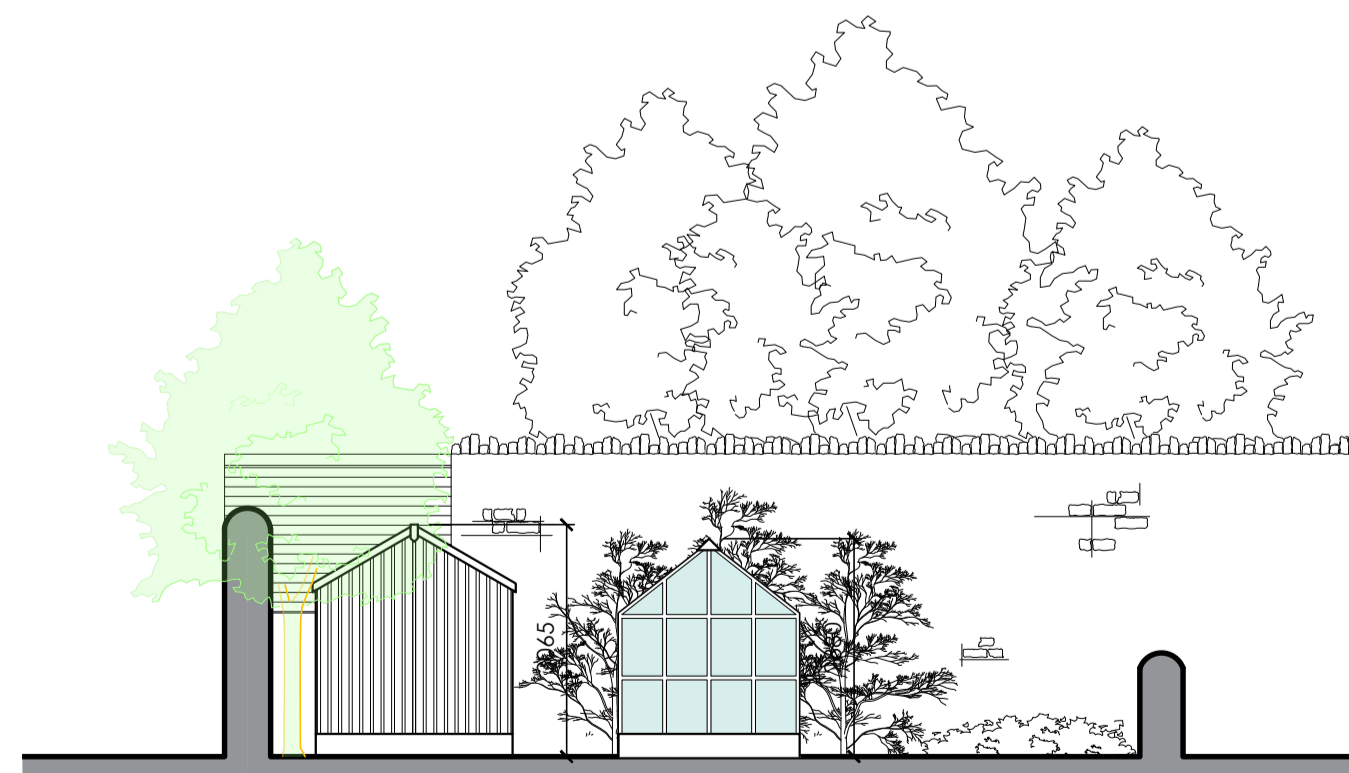

EXISTING WEST ELEVATION

SCALE 1:100

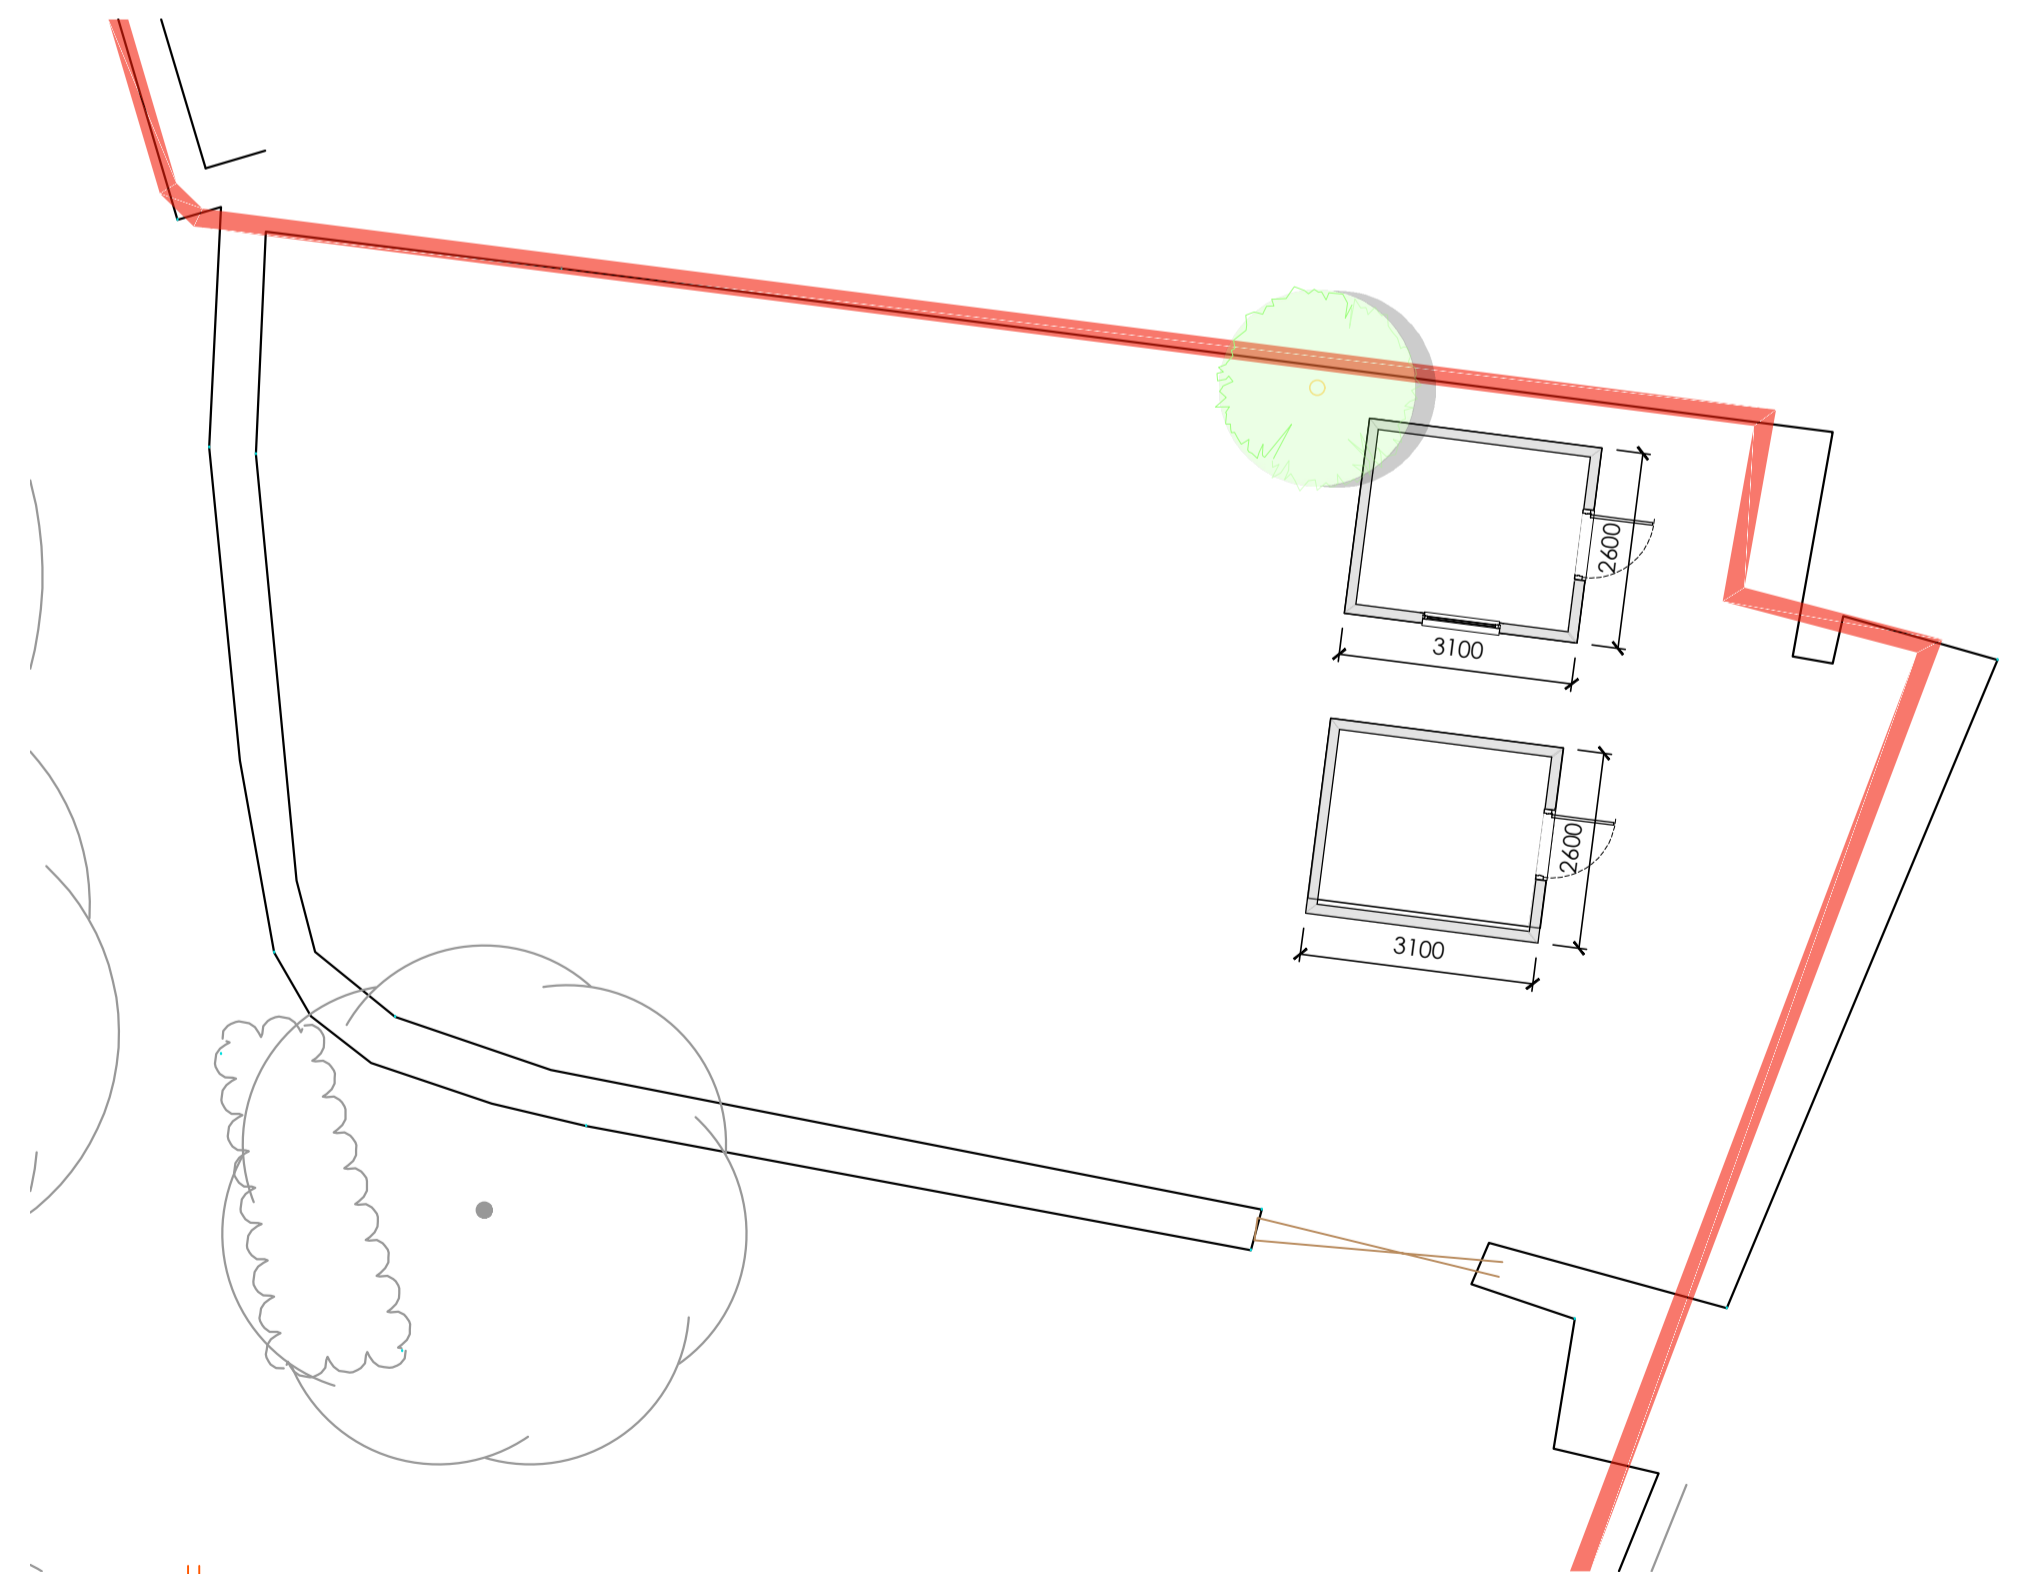

EXISTING FLOOR PLAN

SCALE 1:100

Date	Drawn	Revisions	Status
05/10/23	JF	Dims added	
26/09/23	JF	Planning submission	

Project
4 Hall Yard
Collyweston
Stamford
PE9 3PZ

Drawing title
EXISTING
Potting Shed

**Harris
McCormack
Architects**

harrismccormackarchitects.co.uk

ArchHaus Peterborough Road Wansford PE8 6JN
t 01780 433 334 architects@harrismccormack.co.uk

Project No.	Drawing No.	Rev
21-1012	P2	A

Scale:
@A1 1:100

NOTE - Do not scale from this drawing. This drawing is the copyright of Harris McCormack Architects. If you are in doubt with any of the information on this drawing, ask for it to be verified. The contractor is to check and verify all dimensions on site before proceeding with the works. Alert Harris McCormack Architects of any discrepancies.