




Front Elevation

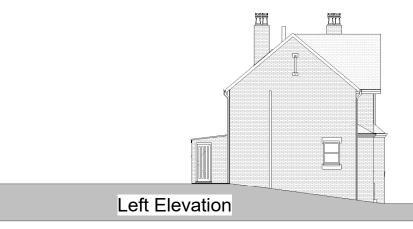


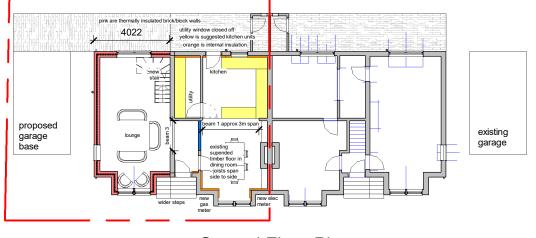

Ground Floor Plan

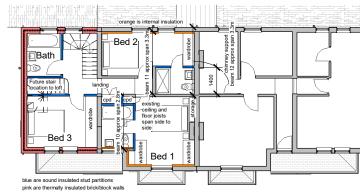

First Floor Plan

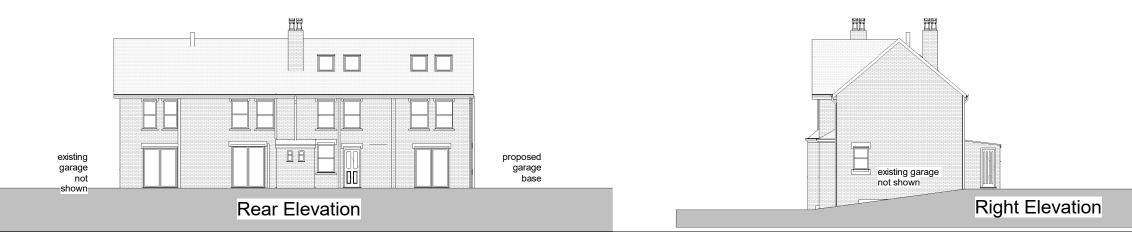

Scale set for printing at A3 thus the Scale is Doubled at A1. For example; A drawing set to print at Scale 1:200 at A3 becomes scale 1:100 when it is printed 1:100 at A1.

THIS DRAWING AND CAD DATA THEREIN IS PROTECTED BY COPYRIGHT AND MUST NOT BE COPIED OR REPRODUCED WITHOUT THE WRITTEN CONSENT OF OWLarchitecture.com

OWLarchitecture.com © NO DIMENSIONS ARE TO BE SCALED FROM THIS DRAWING. USE FIGURED DIMENSIONS ONLY. ALL DIMENSIONS AND SIZES ARE TO BE CHECKED ON SITE AND ANY DISCREPANCIES REPORTED TO THE ARCHITECT PRIOR TO INITIATION OF ANY WORKS.



Plan & Elevation 1:100 when printed A1 size

description intial date Job Name Stevens Residence Foxglove House, Bunkers Hill Aberford LS25 3DE Proposed Plan + Elevations

v1.3b Existing & Proposed		
Sheet By		Scale at A3 - double scale at A1
Revit_2020		1 : 200
Job Number	Drawing Number	Issued Date
2248	1002	26/09/2023

