



KEY / NOTES

Existing materials:

- Walls - brick, sandstone and timber
- Roof - slate
- Chimneys - brick
- Windows and doors - timber

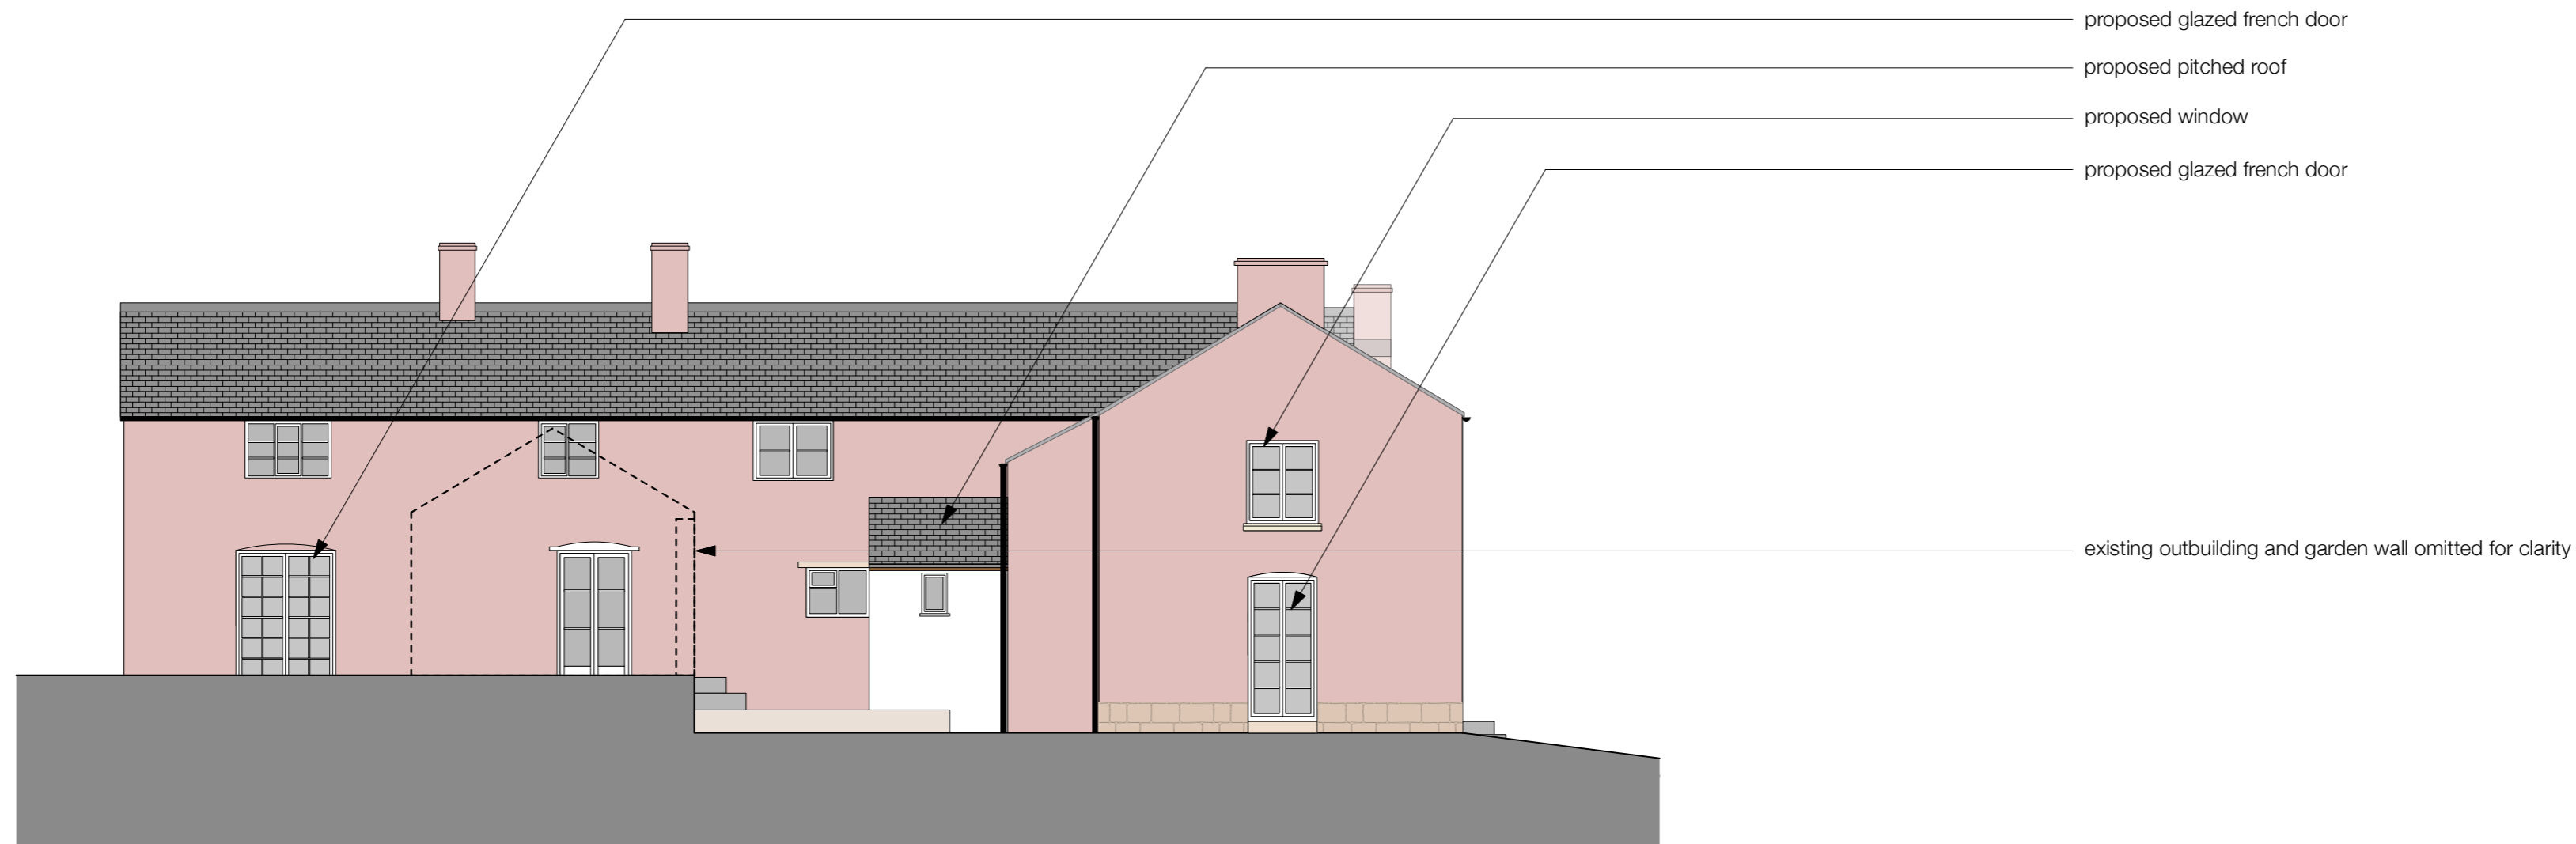

E03 Proposed South Elevation

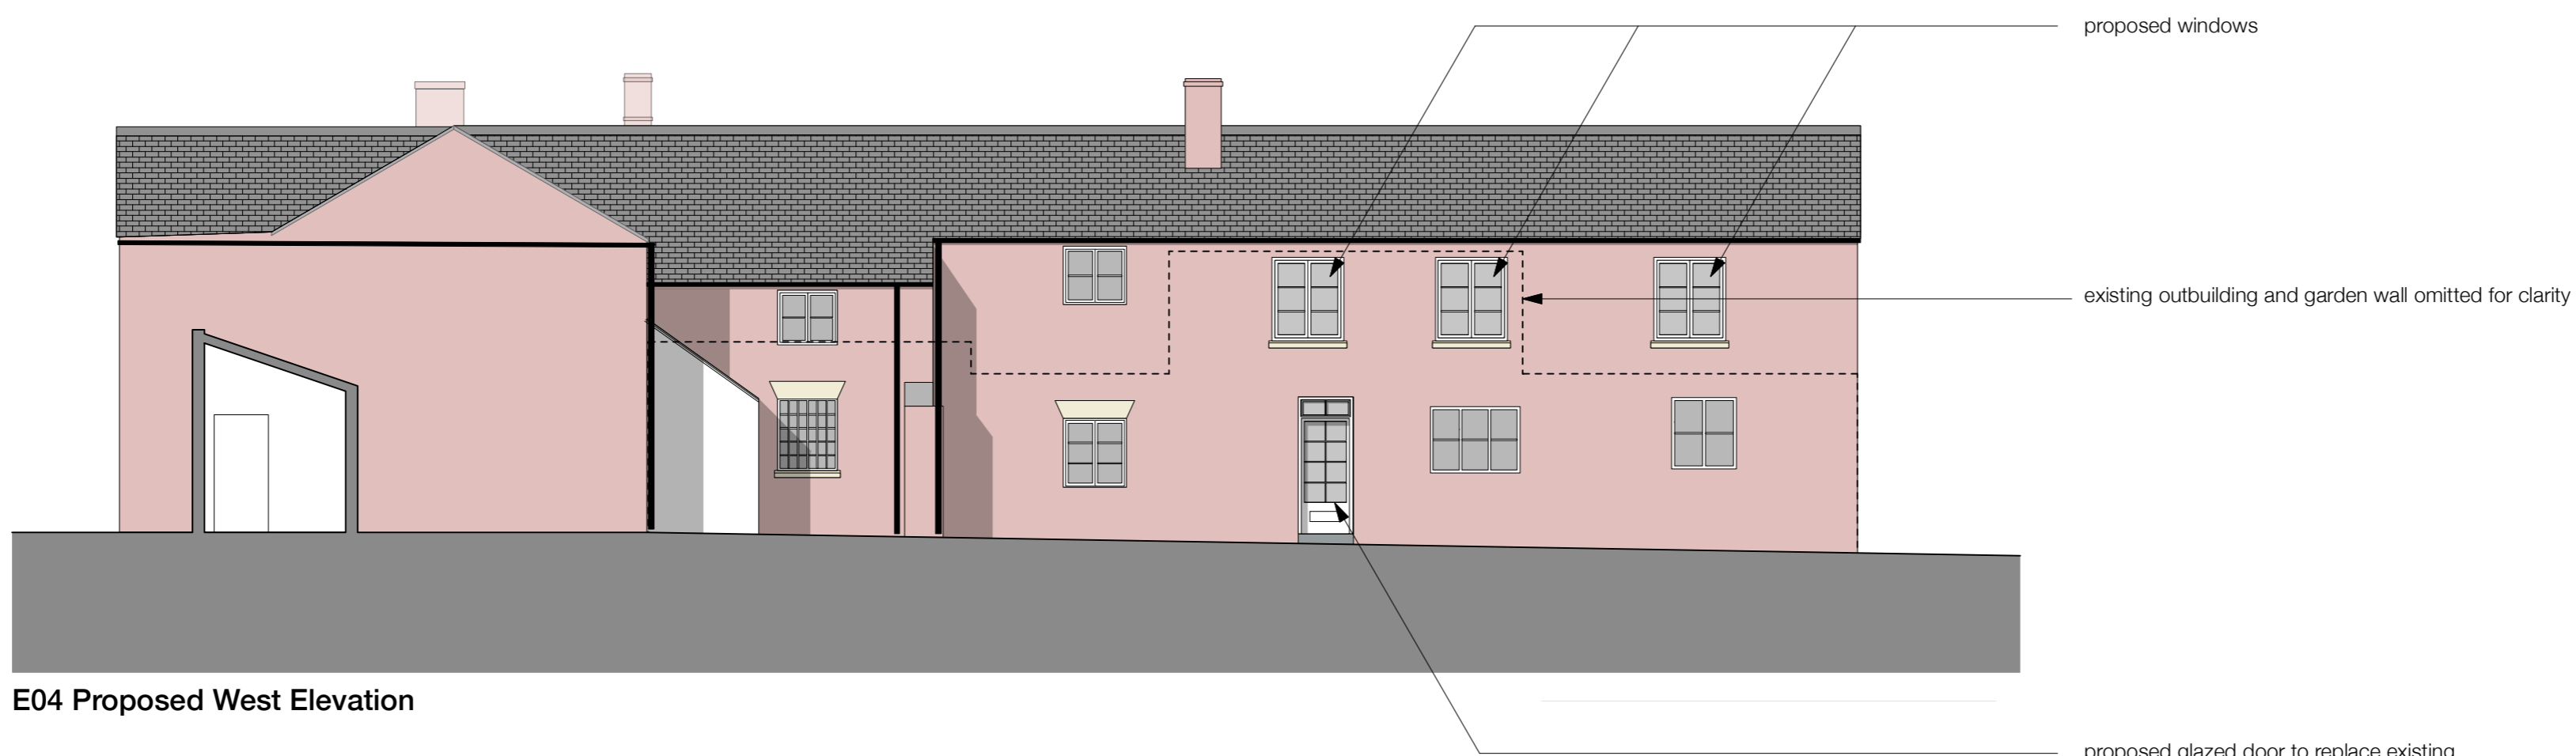

E04 Proposed West Elevation

REV	DESCRIPTION	DATE
A	drawing labels updated	04.09.2023

RAISE
 ARCHITECTS

PROJECT
**Proposed alterations to the Farmhouse
 at Churton Hall Farm, Churton, Chester
 CH3 6LR**

DRAWING
Proposed elevations 02

SCALE	DATE	DRAWN BY	CHECKED BY
1:100@A2	JUN 21	AB	AF
DRG N°	REV		
439-PL/FH-09	A		

