


KEY / NOTES

- existing walls
- proposed walls and wall linings
- items removed
- feature above
- step up
- cupboard
- vegetation
- residential unit 01
- residential unit 02

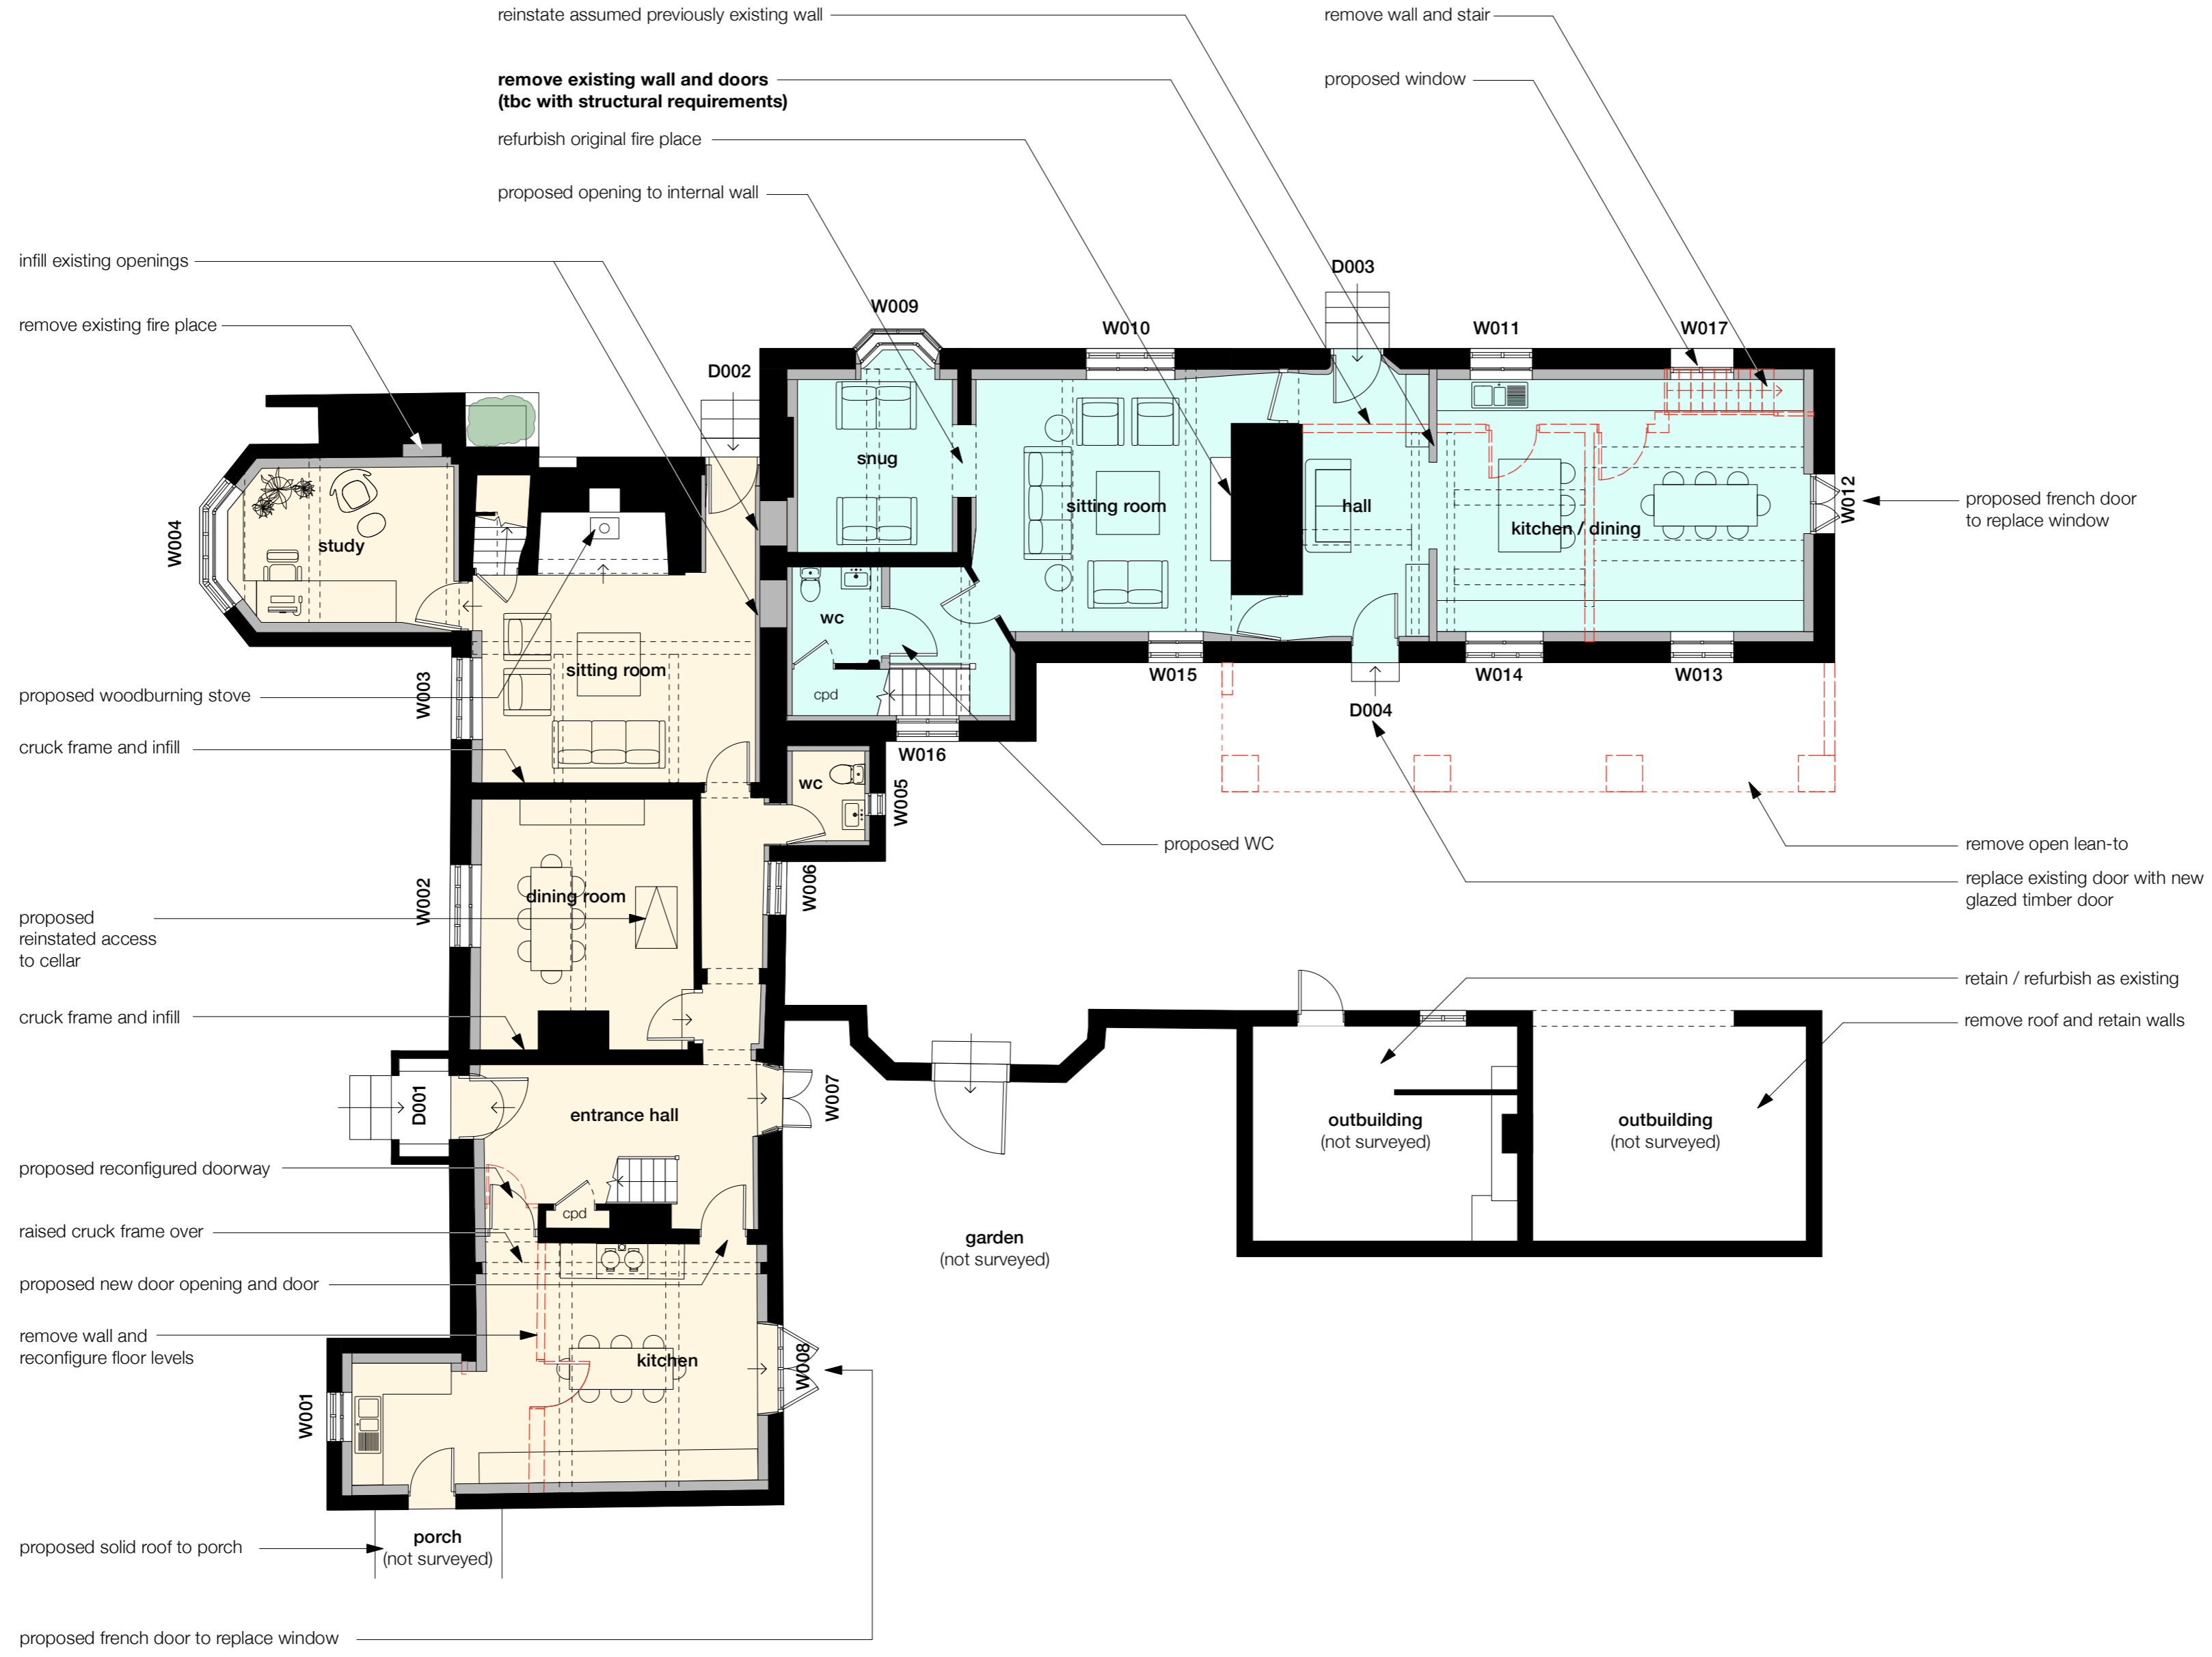

REV	DESCRIPTION	DATE

RAISE

ARCHITECTS

PROJECT
Proposed alterations to the Farmhouse at Churton Hall Farm, Churton, Chester CH3 6LR

DRAWING
Proposed ground floor plan

SCALE	DATE	DRAWN BY	CHECKED BY
1:100@A2	JUN 21	AB	AF
DRG N°	REV		
439-PL/FH-06	-		

