


KEY / NOTES

- existing walls
- feature above
- step up
- cpd cupboard
- vegetation

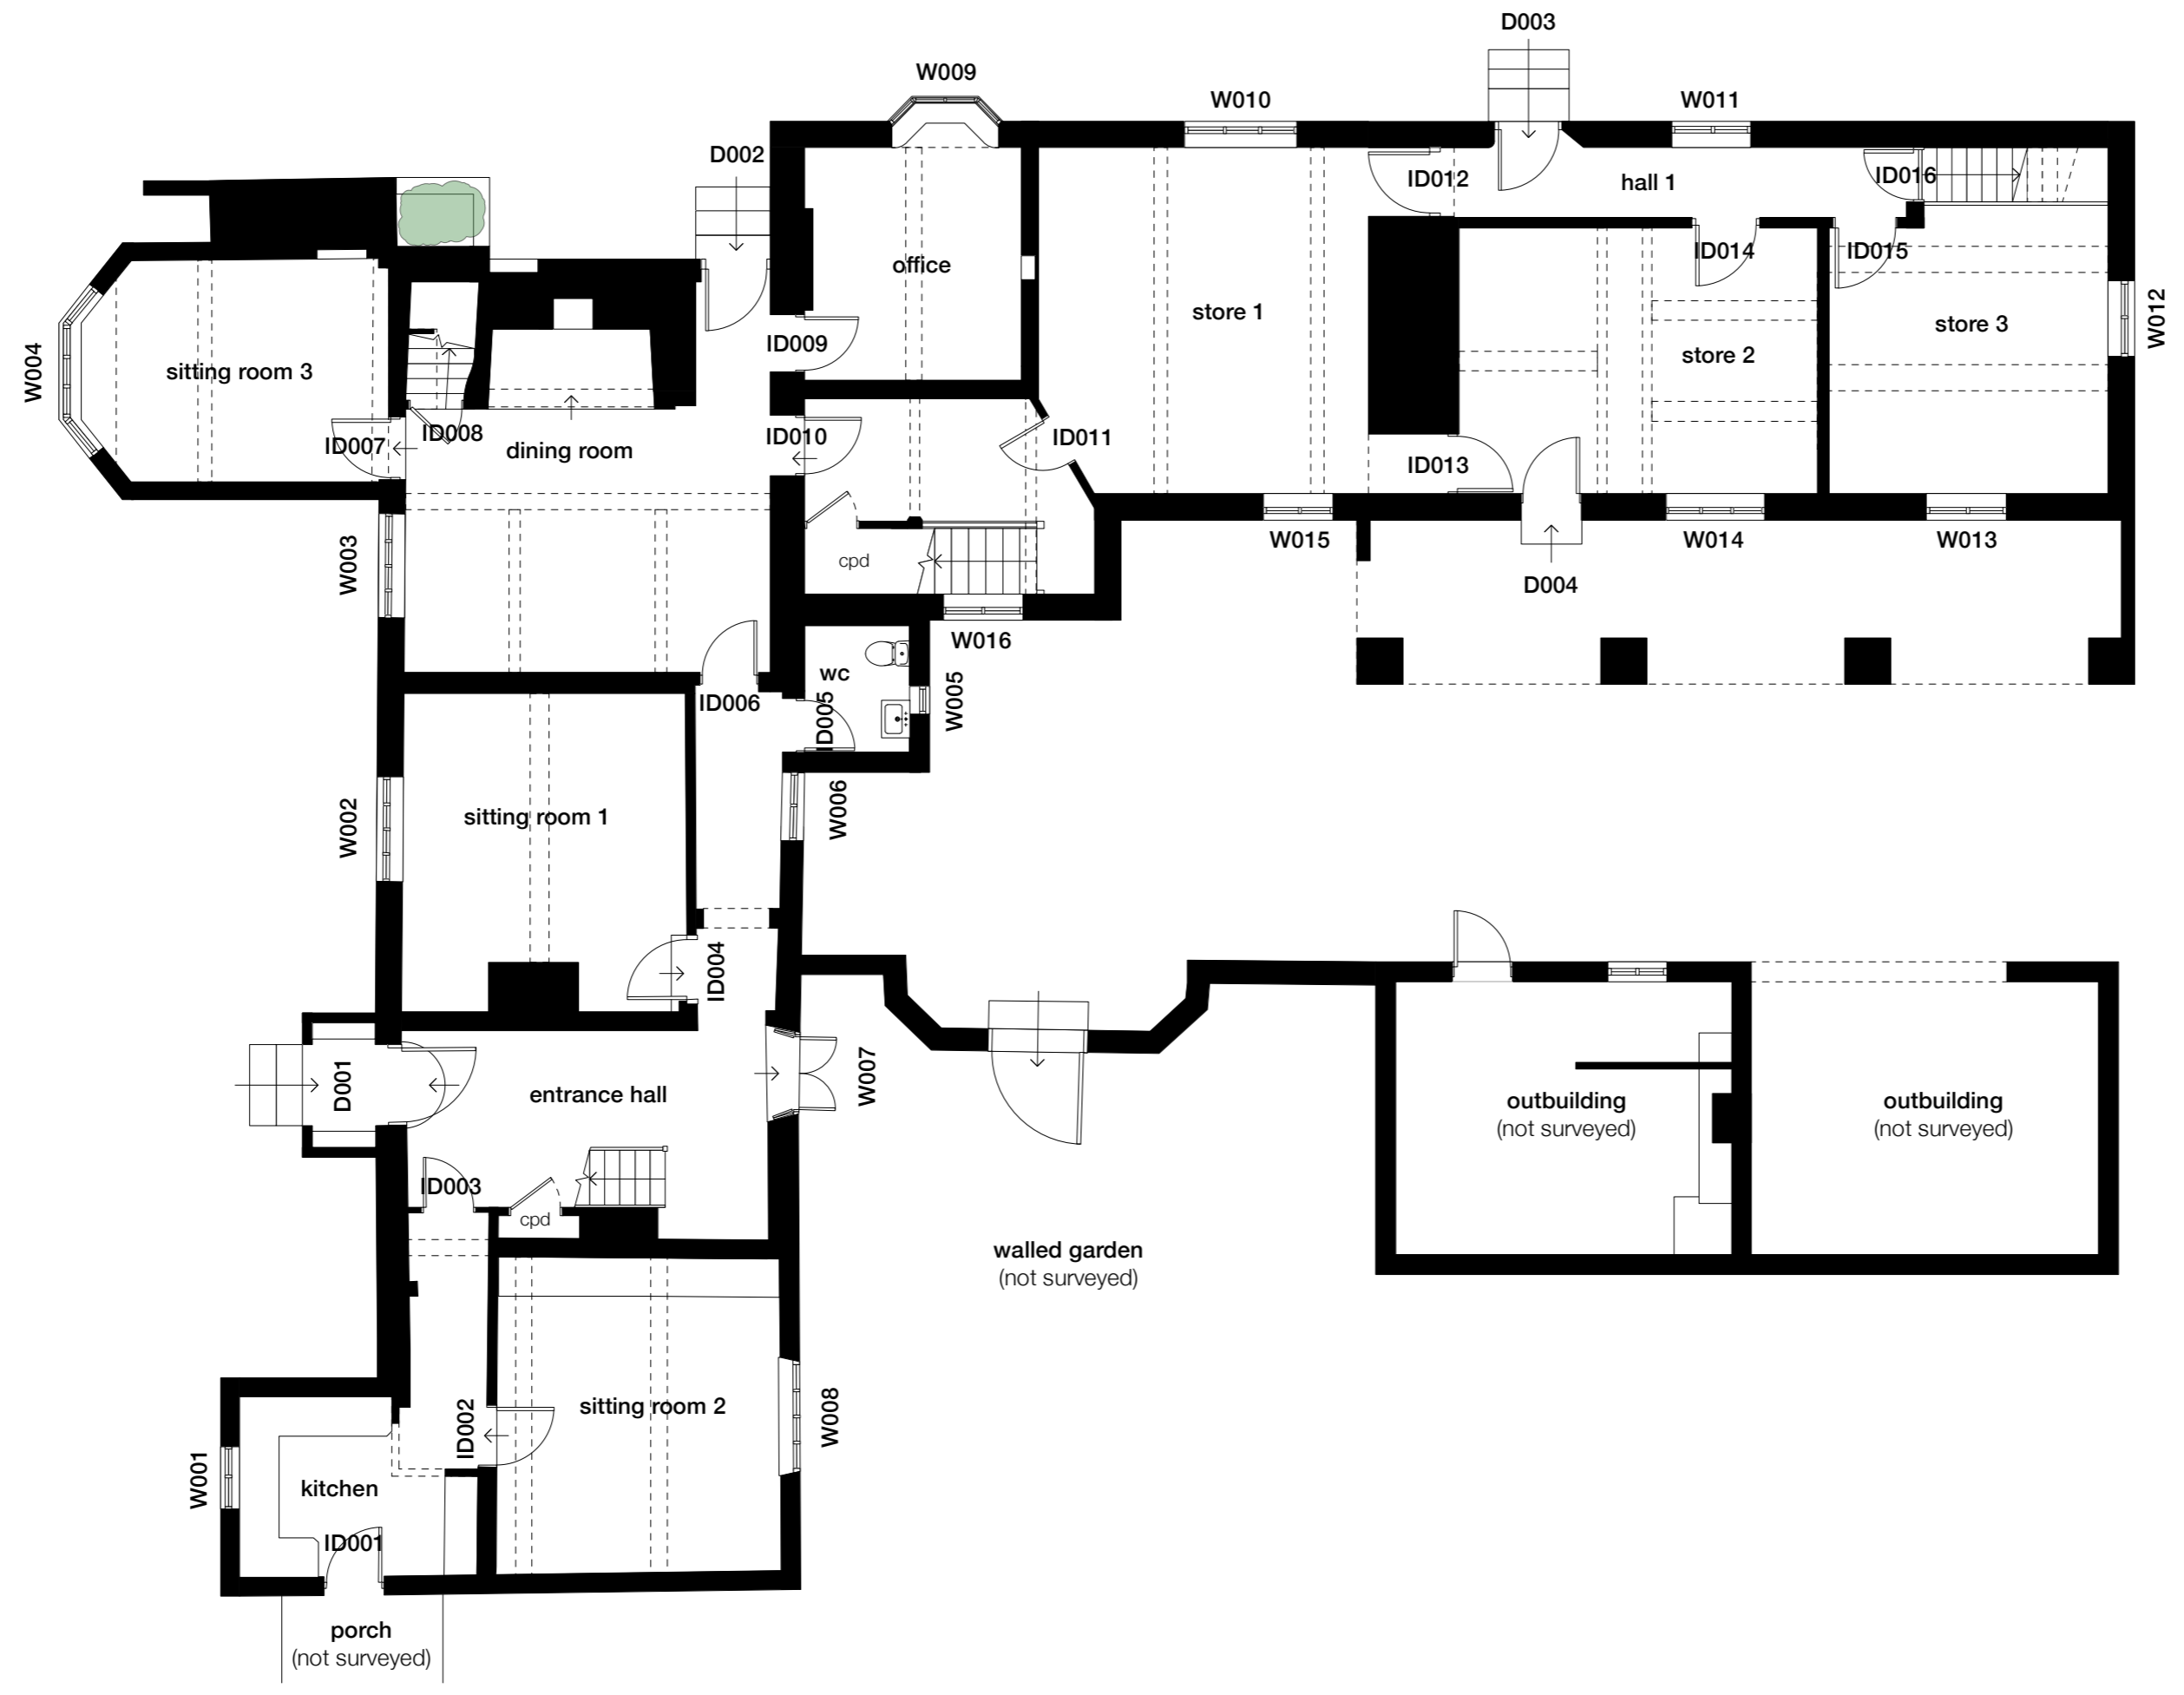

REV	DESCRIPTION	DATE

RAISE

ARCHITECTS

PROJECT
Proposed alterations to the Farmhouse at Churton Hall Farm, Churton, Chester CH3 6LR

DRAWING
Existing ground floor plan

SCALE	DATE	DRAWN BY	CHECKED BY
1:100@A2	JUN 21	AB	AF
DRG N°		REV	
439-PL/FH-02		-	

