


KEY / NOTES

- existing walls
- proposed walls and wall linings
- items removed
- feature above
- step up
- cupboard
- vegetation
- residential unit 01
- residential unit 02

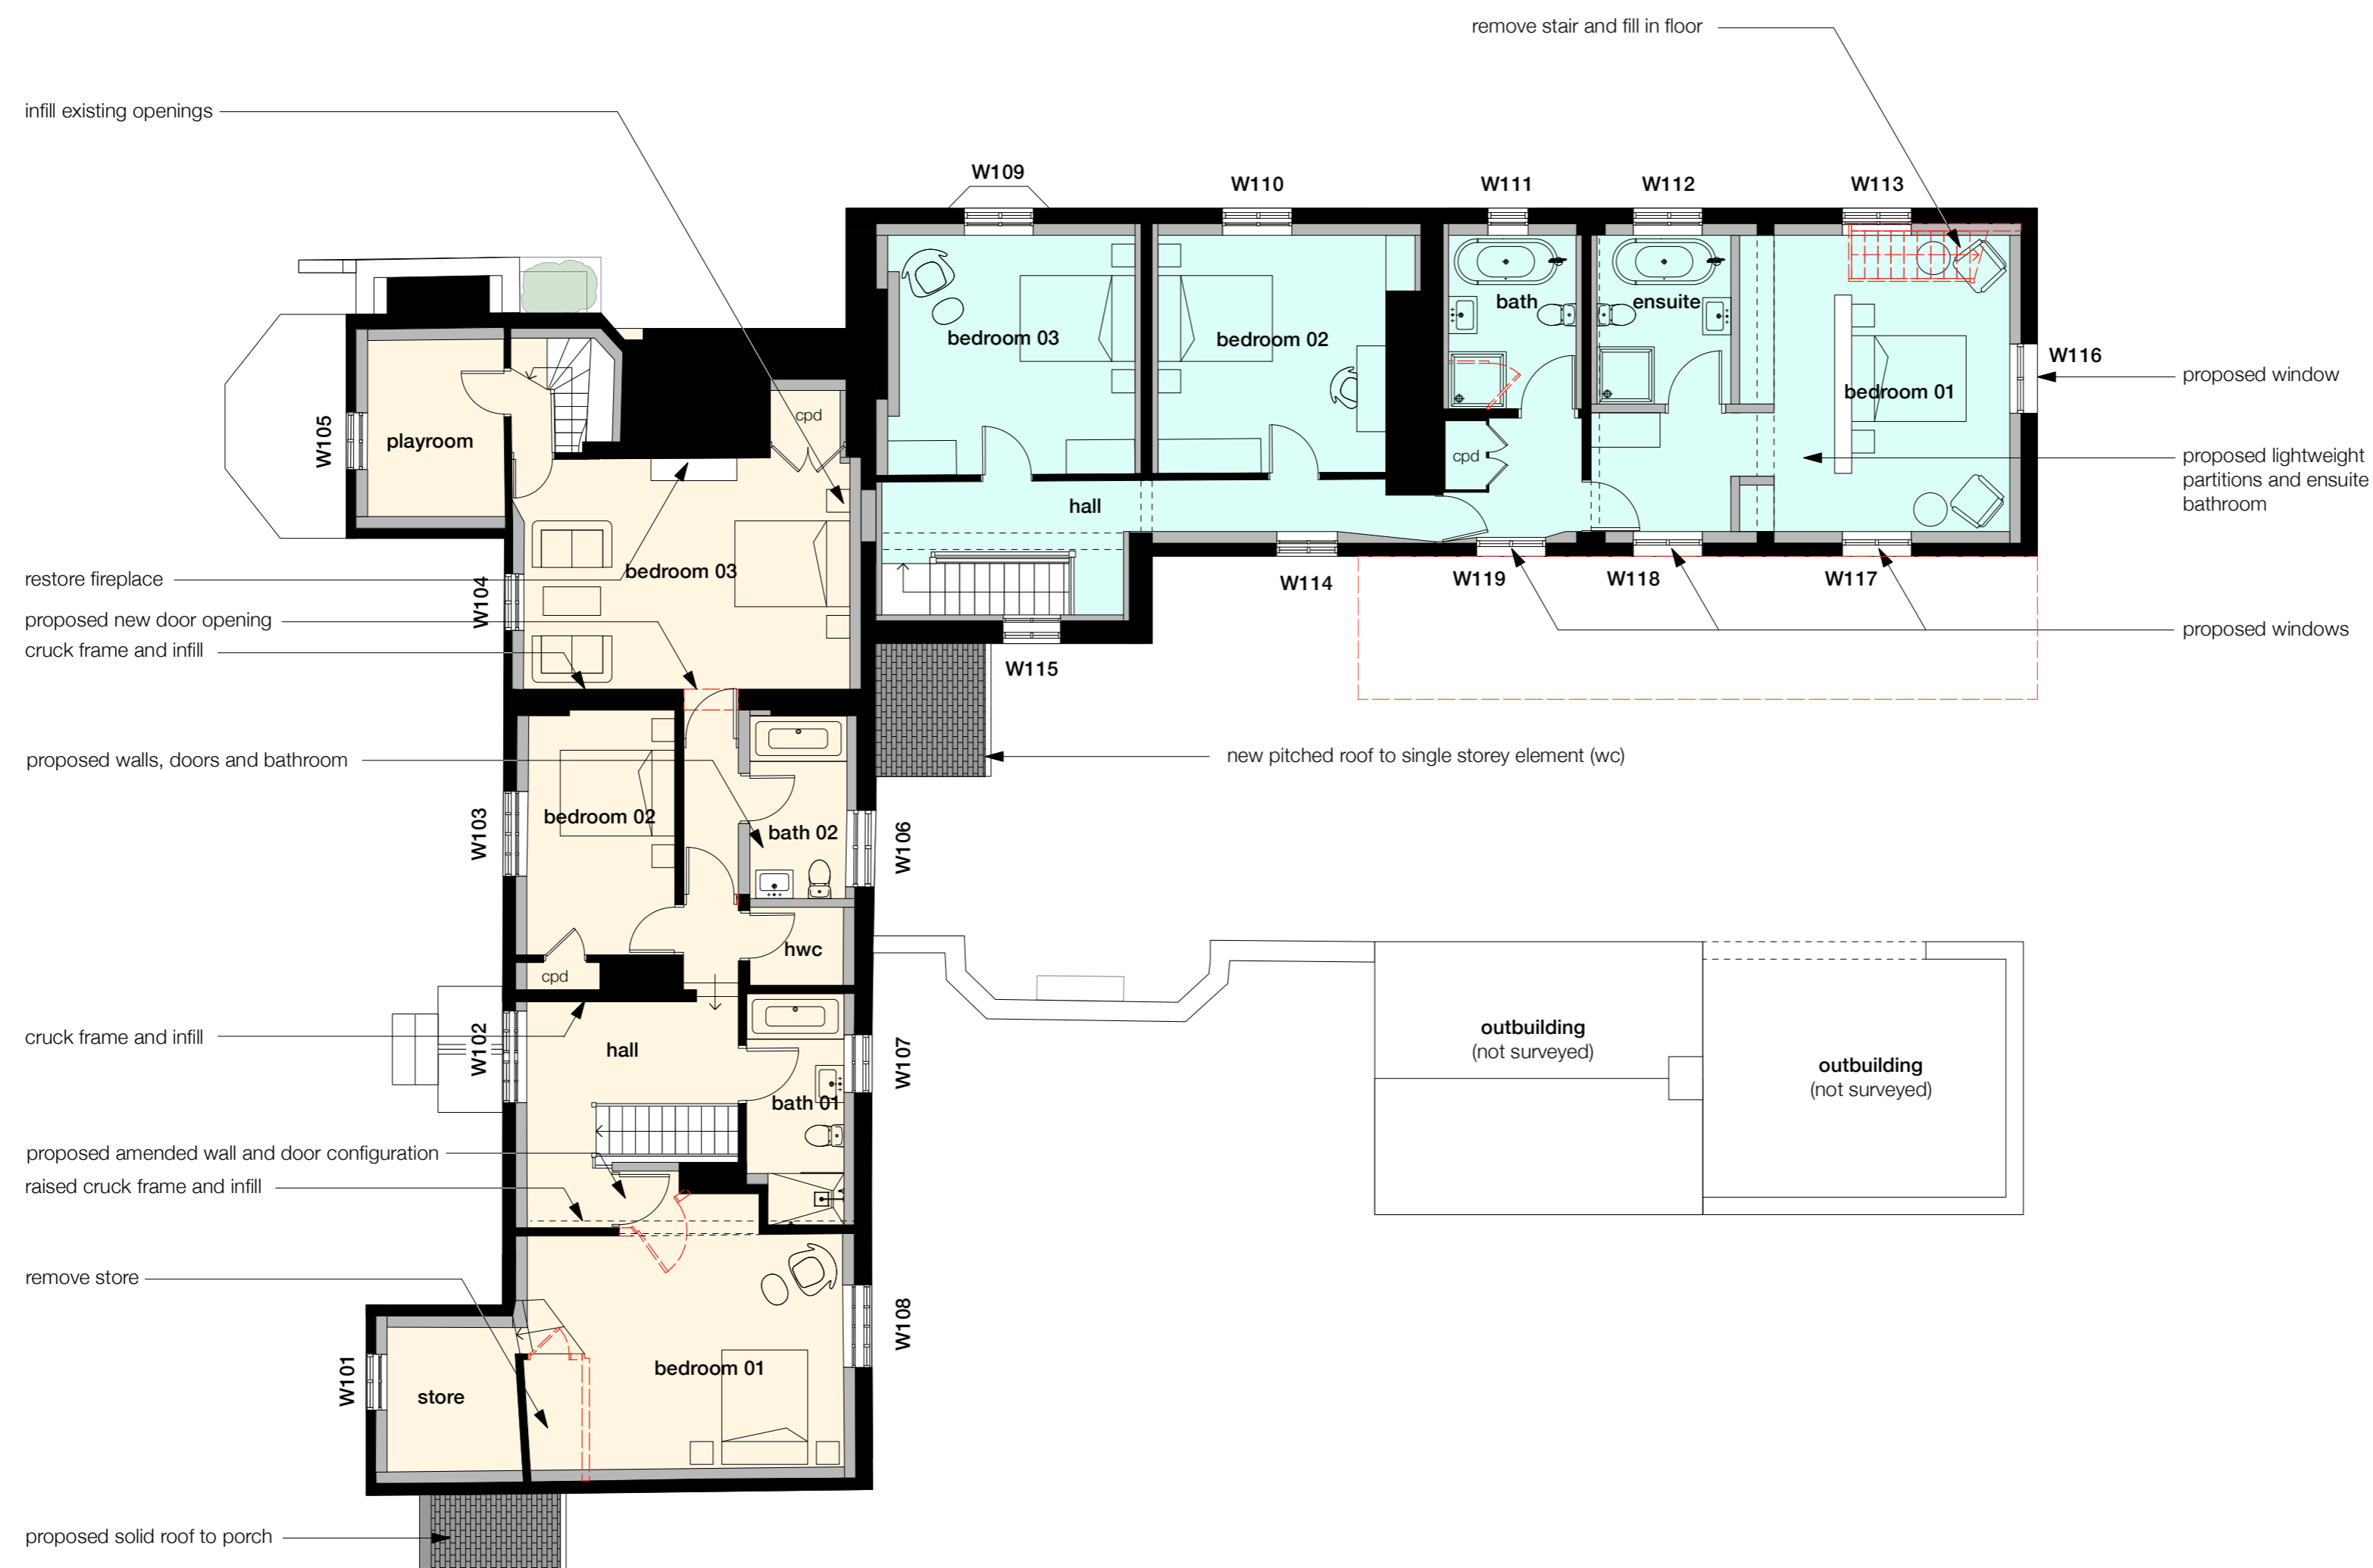

REV	DESCRIPTION	DATE
-----	-------------	------

RAISE

ARCHITECTS

PROJECT
Proposed alterations to the Farmhouse at Churton Hall Farm, Churton, Chester CH3 6LR

DRAWING
Proposed first floor plan

SCALE	DATE	DRAWN BY	CHECKED BY
1:100@A2	JUN 21	AB	AF
DRG N°	REV		
439-PL/FH-07	-		