



KEY / NOTES



Order Item: OI913193

Supplied by: Blue Fox Technology via Latitude Mapping Ltd

Centre coordinates of this map: -314900, 356450  
 Produced 06 October 2015 from the Ordnance Survey National Geographic Database and incorporating survey revision available at this date. © Crown Copyright 2015.

Reproduction in whole or in part is prohibited without the prior permission of Ordnance Survey.

Ordnance Survey, the OS symbol and OS Sitemap are registered trademarks of Ordnance Survey, the national mapping agency of Great Britain.


This product contains data surveyed at one or more of the following scales: 1:1250, 1:2500, and 1:10000.

The representation of a road, track or path is no evidence of a right of way.

The representation of features as lines is no evidence of a property boundary.


Heights are given in metres above Datum.

The alignment of tunnels is approximate.

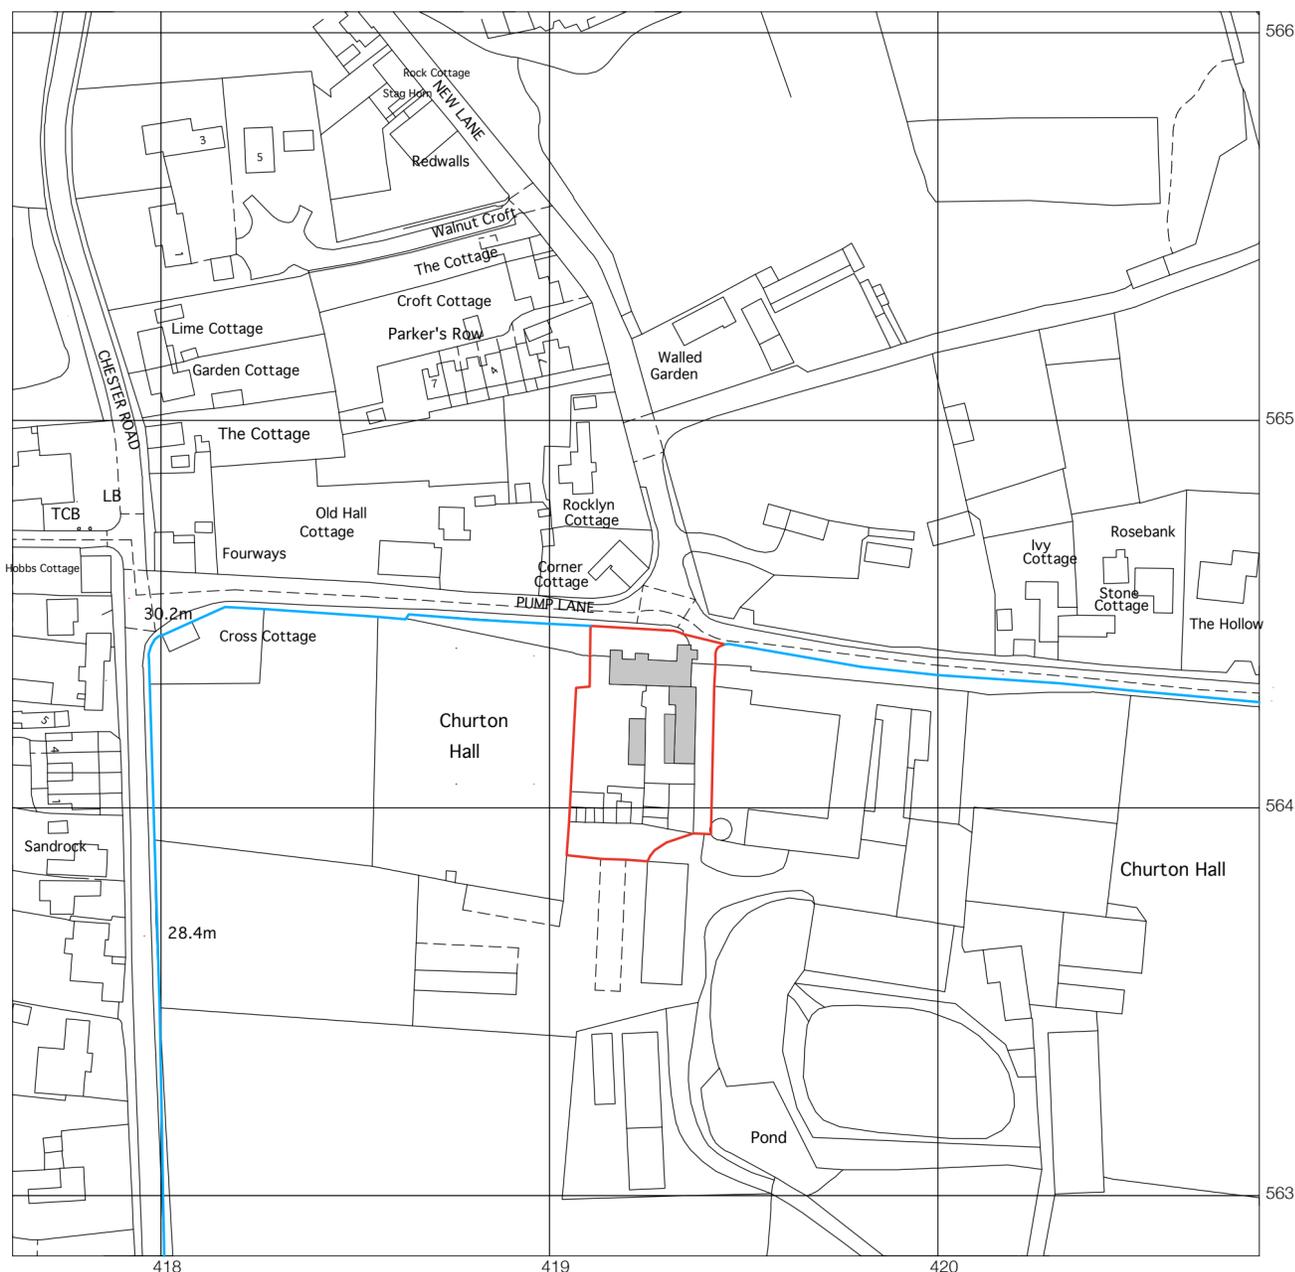

P01 Site location plan (extract from bigger OS Map)

scale 1:1250@A2

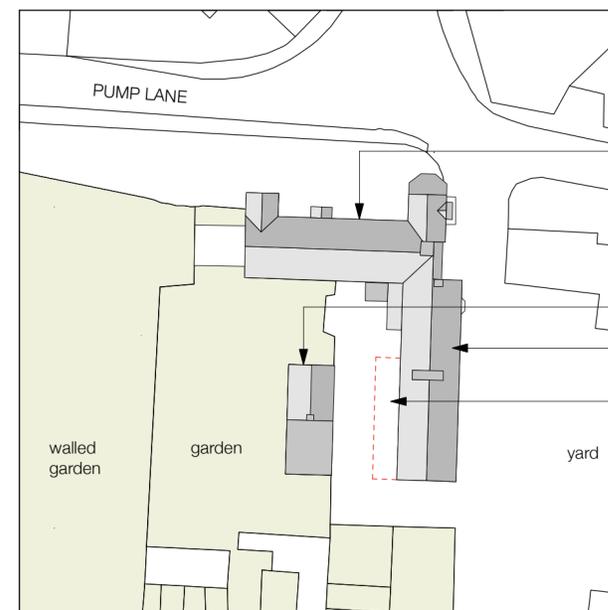

P02 Site layout plan

scale: 1:500@A2



REV	DESCRIPTION	DATE

**RAISE**  
ARCHITECTS

PROJECT

Proposed alterations to the Farmhouse at Churton Hall Farm, Churton, Chester CH3 6LR

DRAWING

Site location and site plan

SCALE	DATE	DRAWN BY	CHECKED BY
varies@A2	JUN 21	AB	AF
DRG N°			REV

439-PL/FH-01 -