

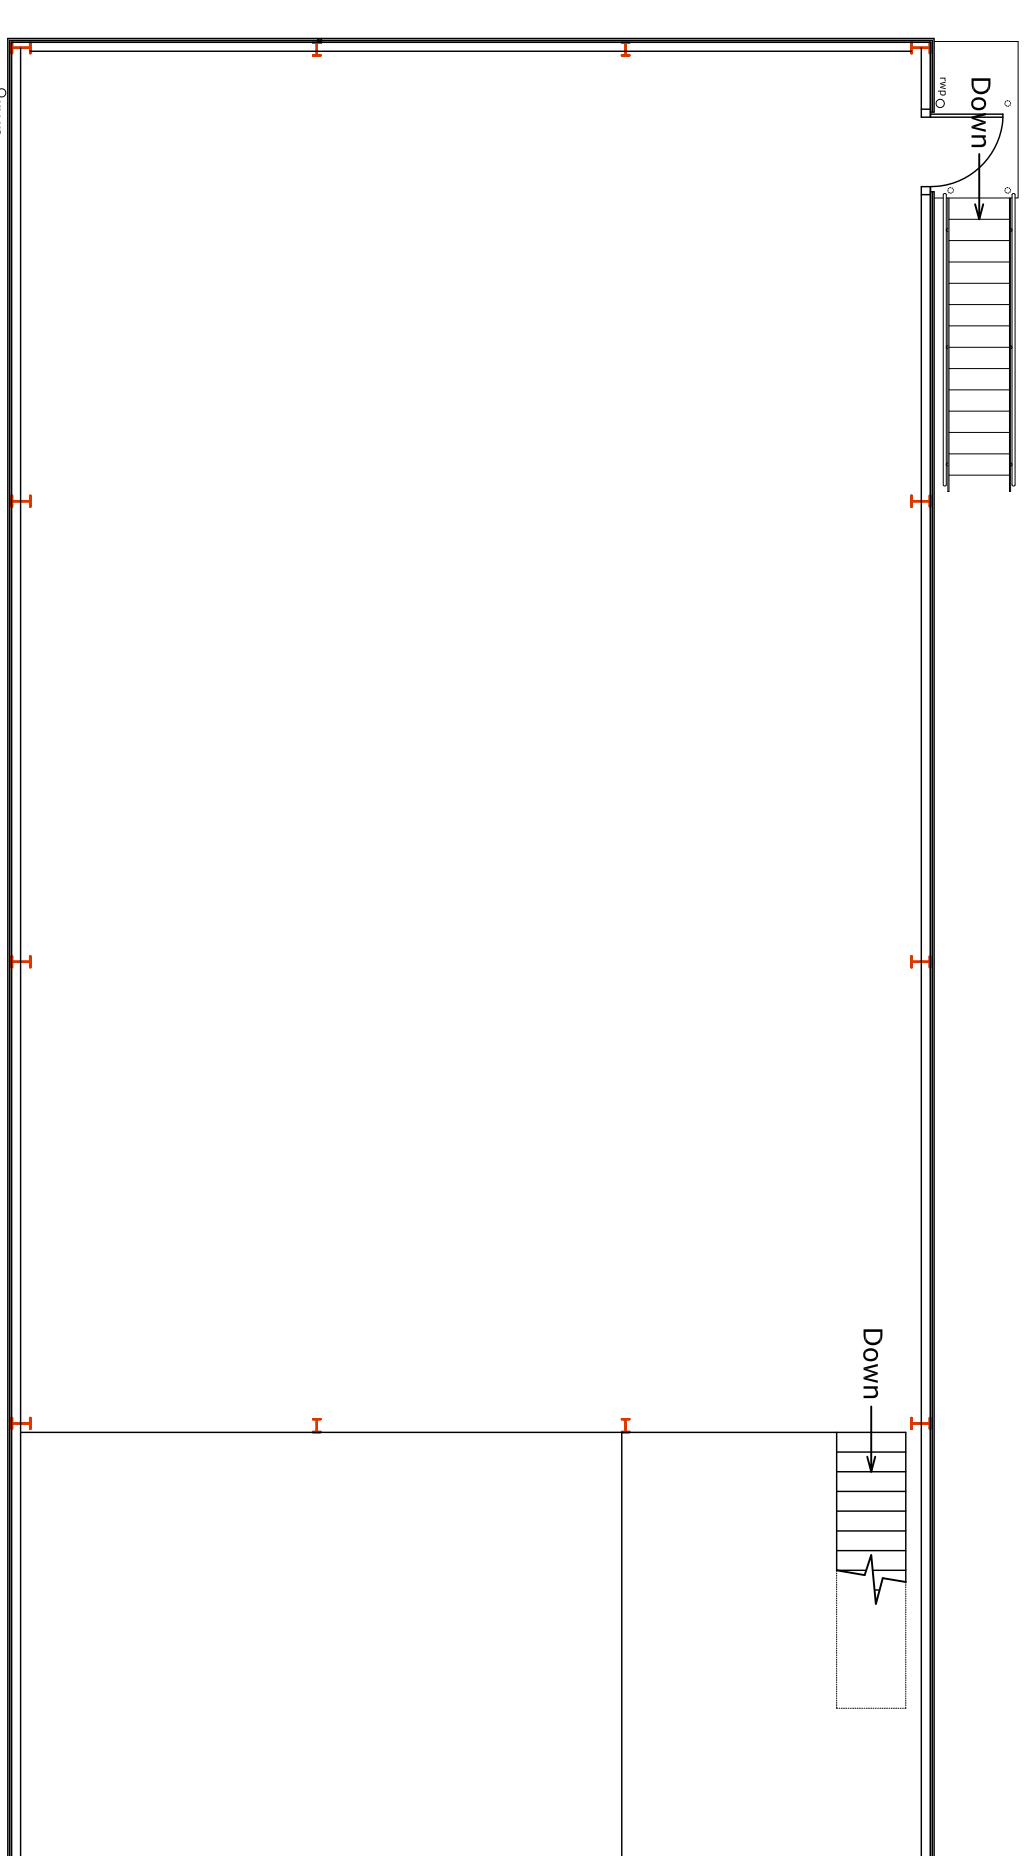



0 5m 10m 15m 20m

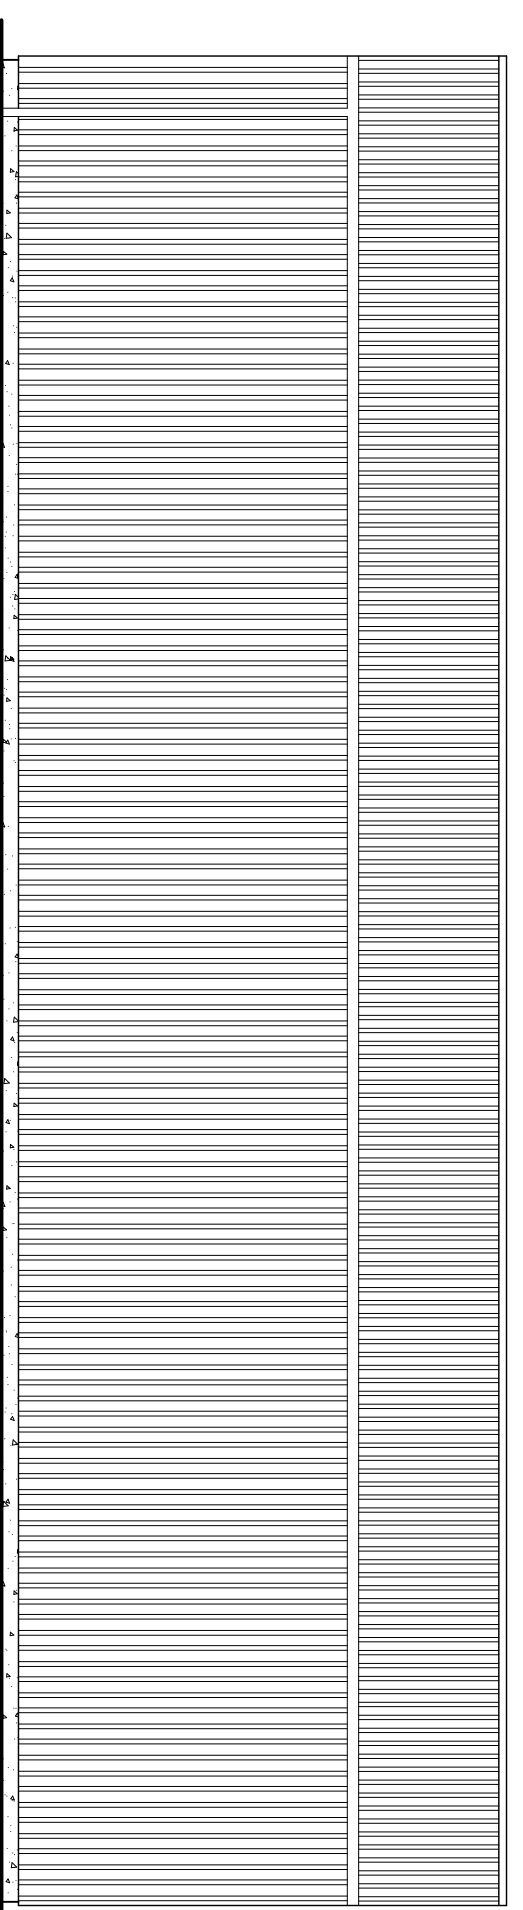


Existing First Floor Plan

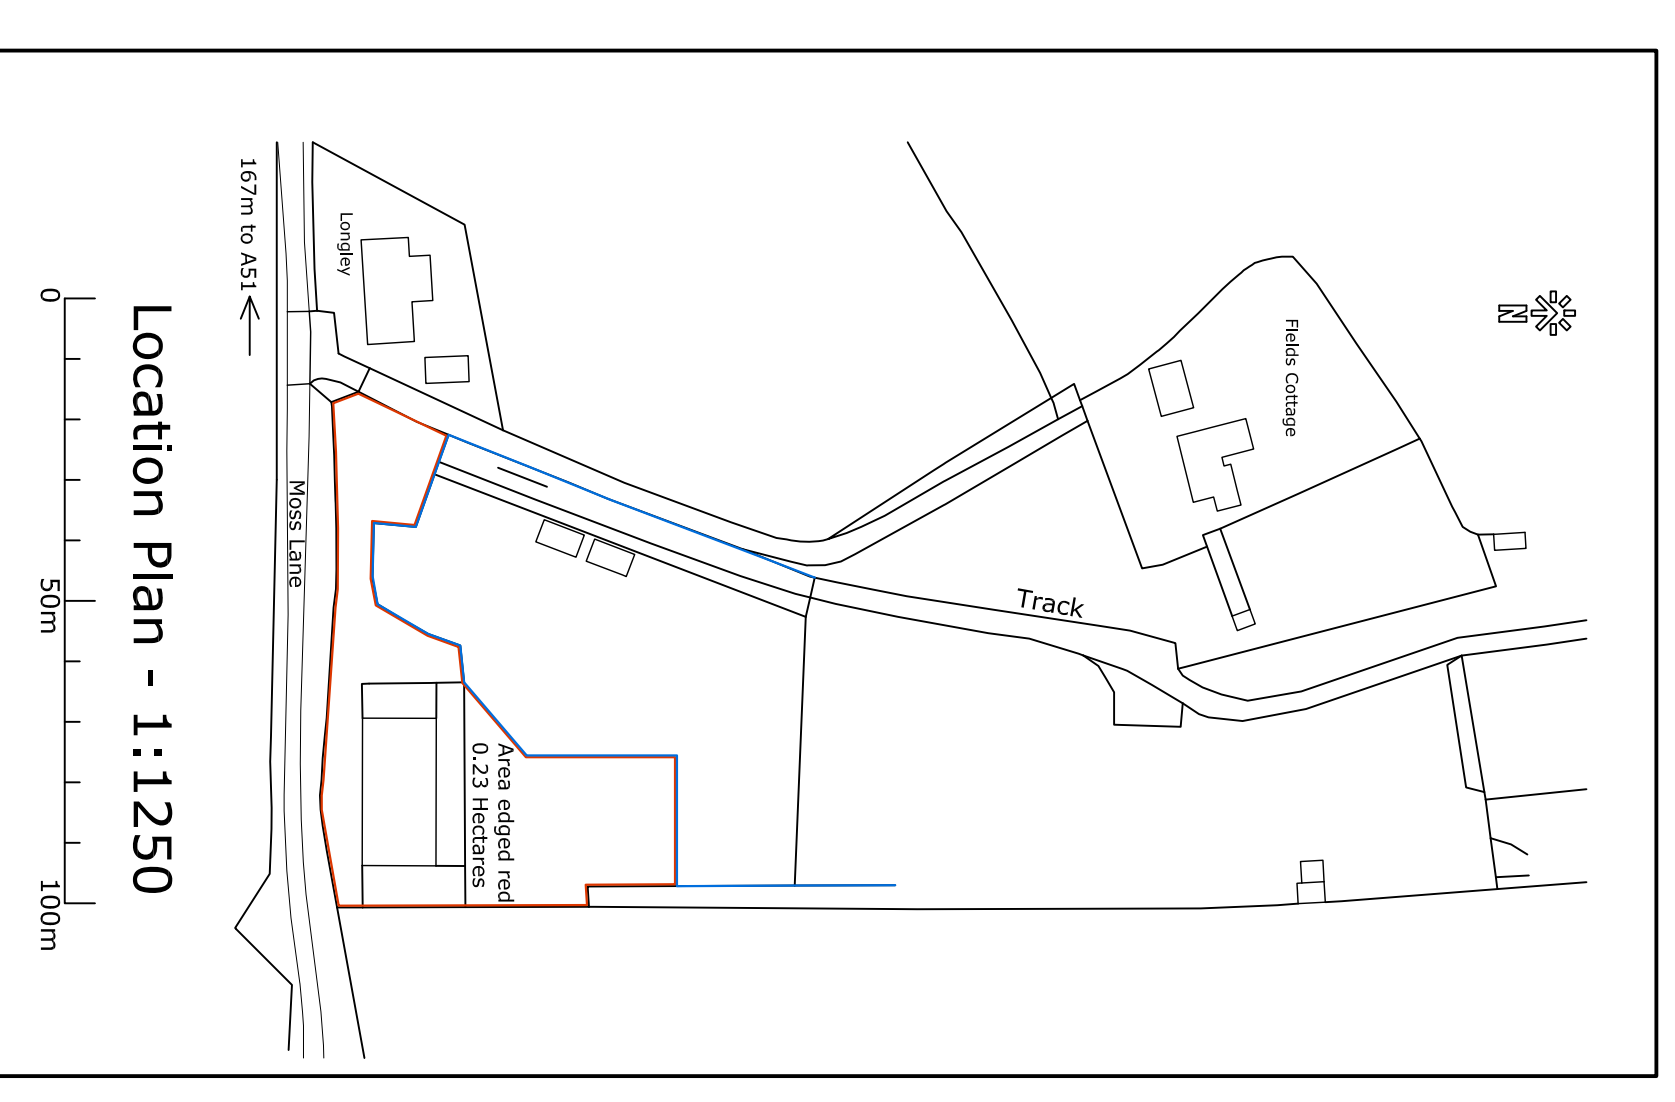


0 5m 10m 15m 20m

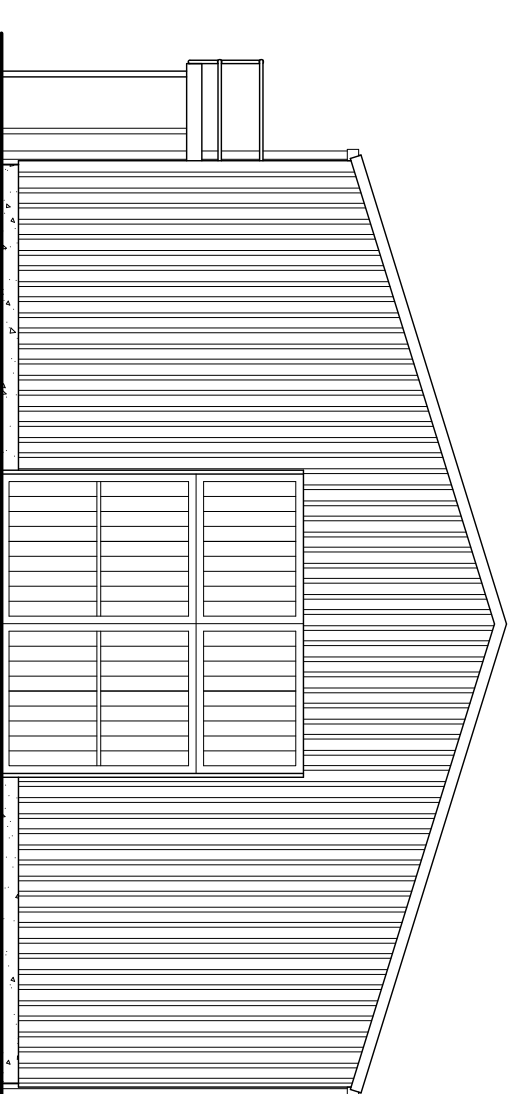

Existing East Elevation

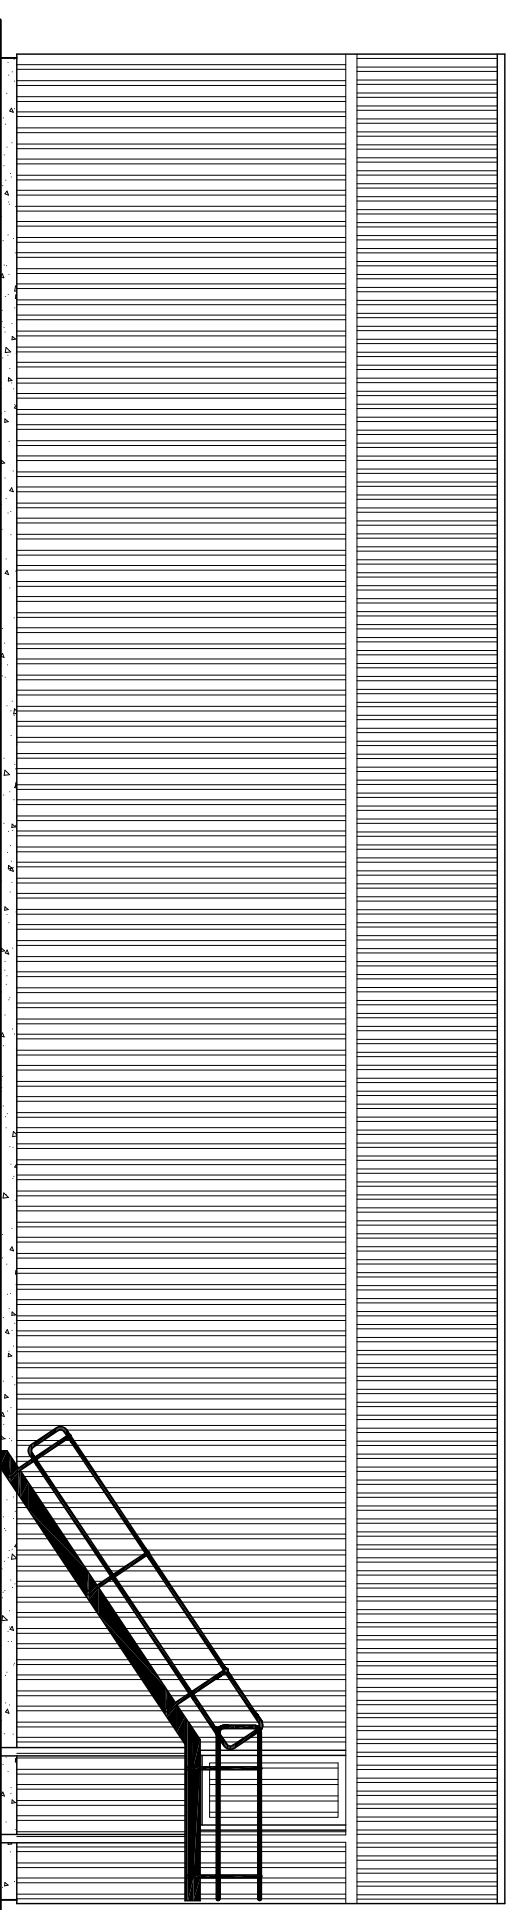


Existing South Elevation

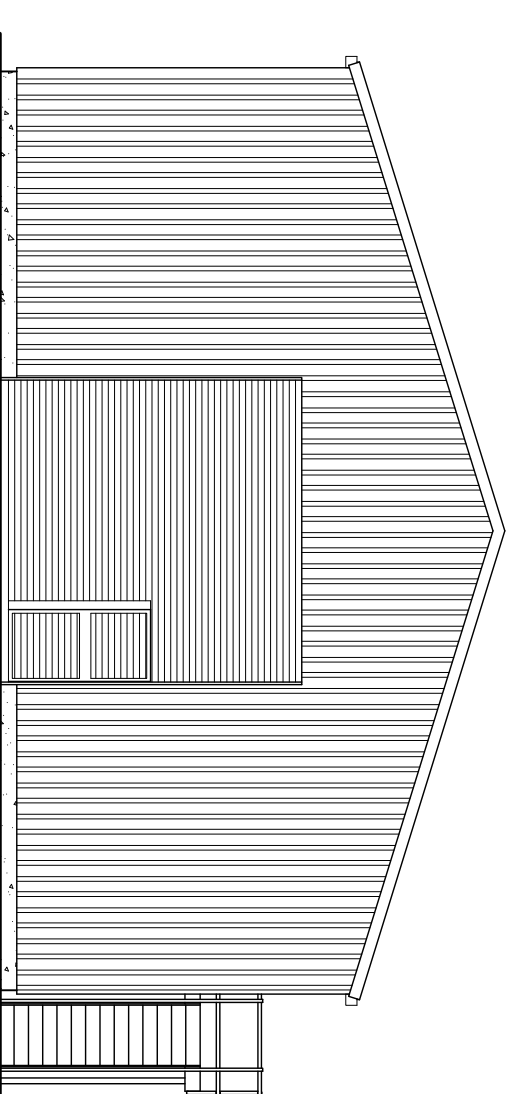

Existing West Elevation

- Revision:
- i. 18-04-23 SB Floor plan amended
 - ii. 26-09-23 JC Amendments requested

| | | | |
|---|------------------------|-----------------------------------|--|
| Title: Existing Building at Land Off Moss Lane, Tiverton, Tarporley, CW6 9HR | | | |
| Client: Mr J. Houghton & Ms J. Manley | | Drawing number: 0986-02 | |
| Scale: 1:100, 1:1250@A1 | | Revision: ii. | |
| Date: 11/04/22 | Drawn by: JC | | |



G & S
DESIGN LTD

2 Lady Anne Court, Wheelock Street,
Middlewich, Cheshire CW10 9AG
Telephone 01606 834020