

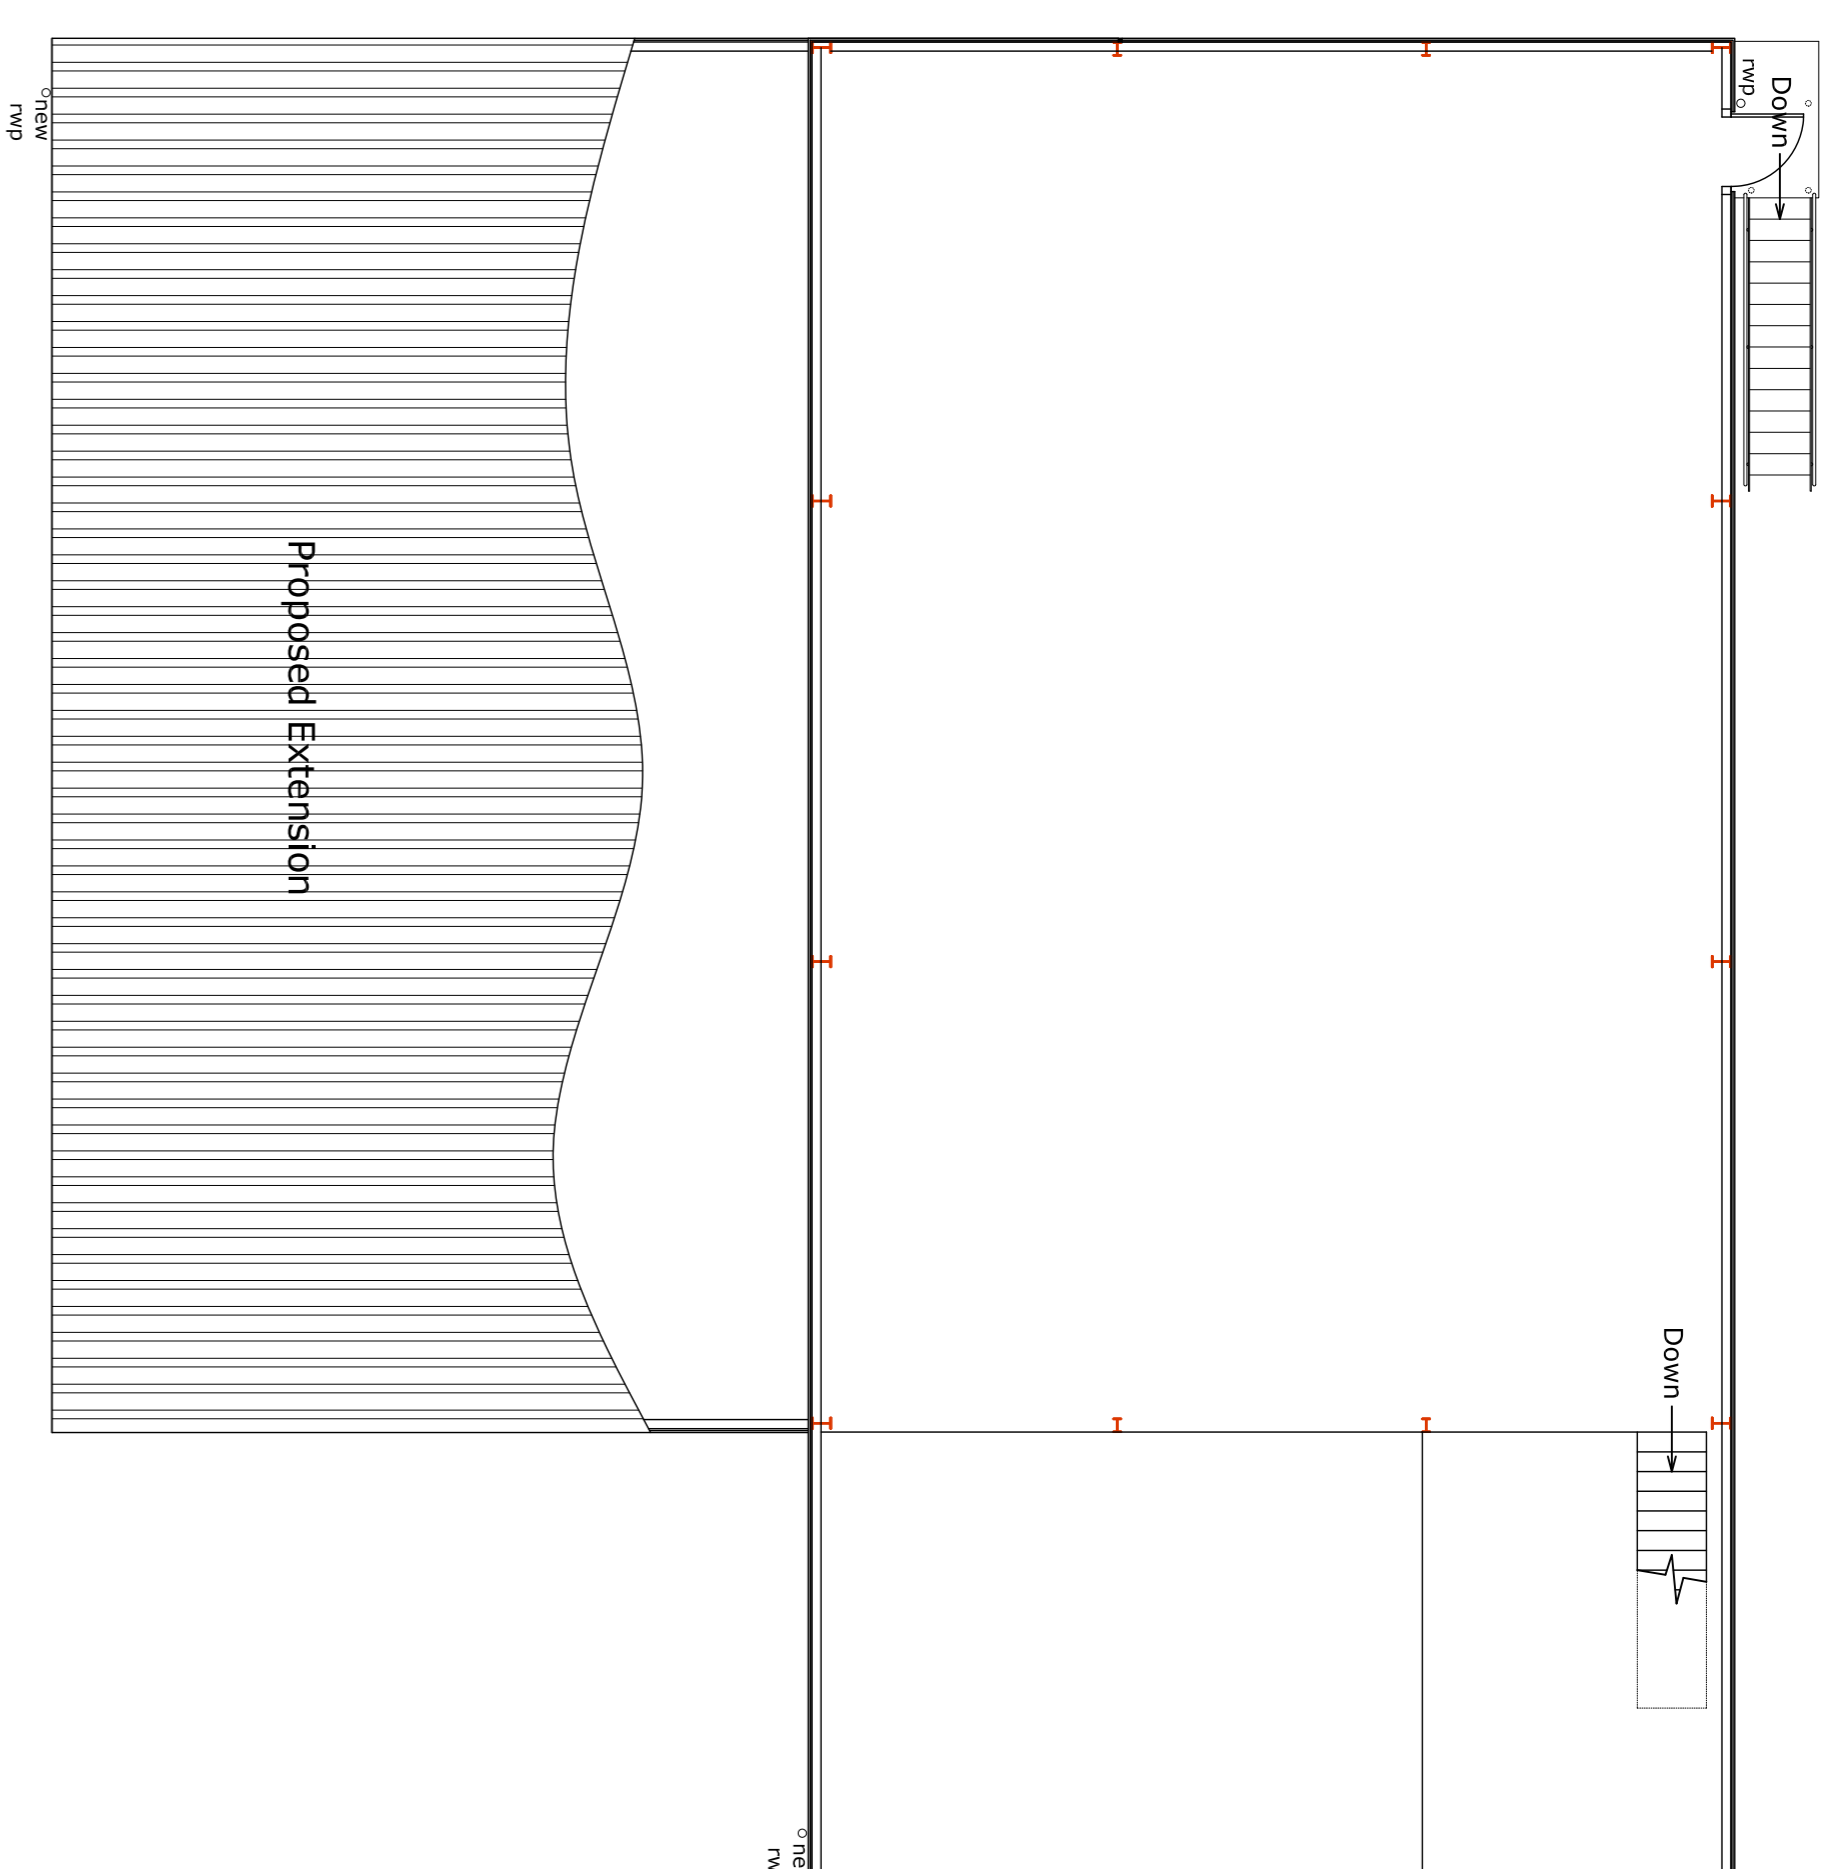




Proposed Ground Floor Plan

 


Proposed First Floor Plan

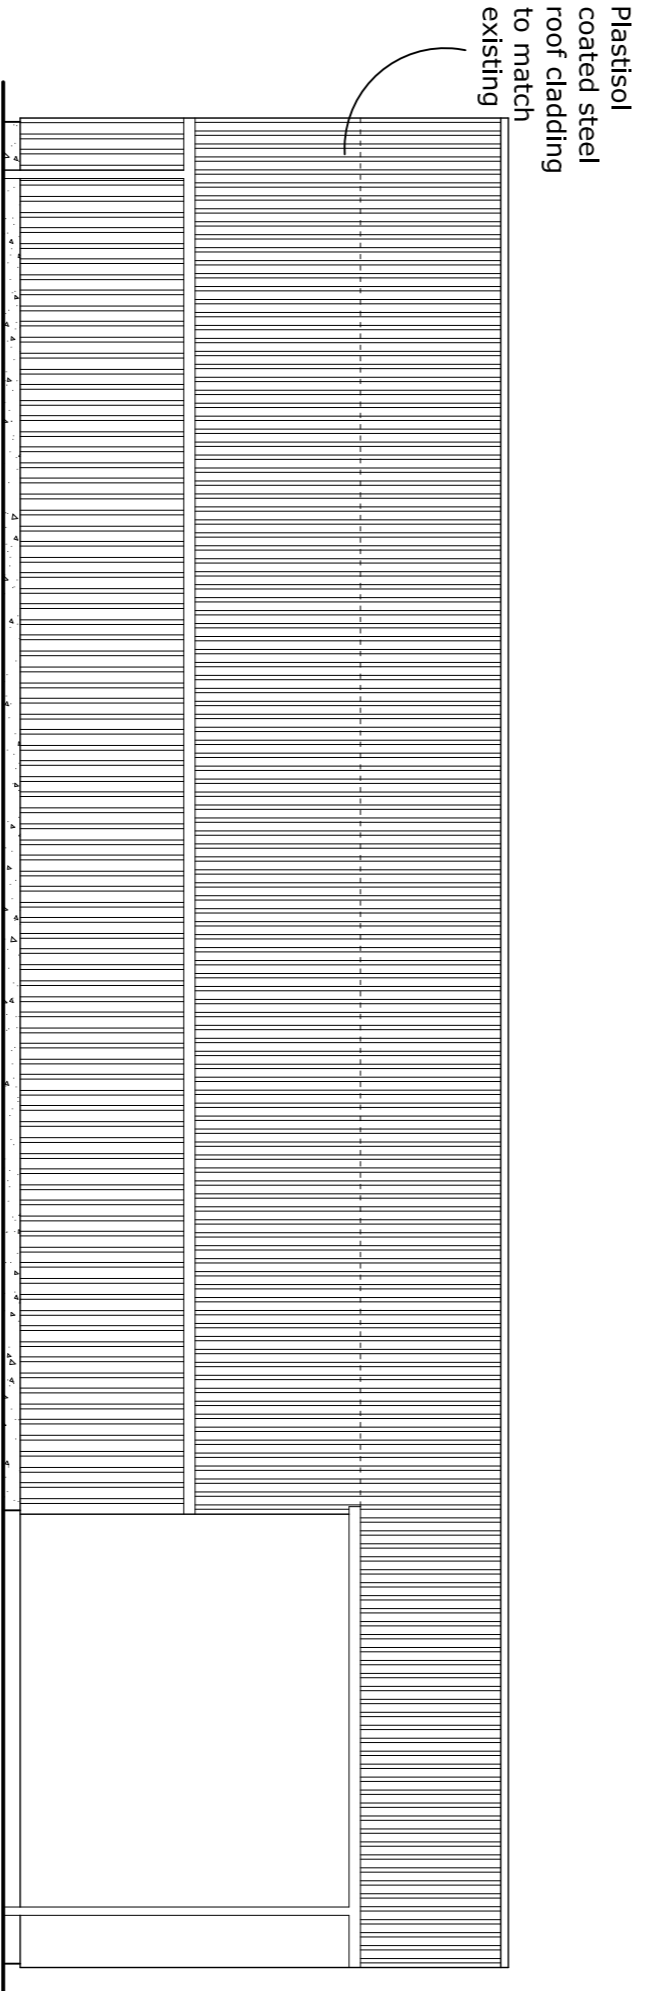


Proposed North Elevation

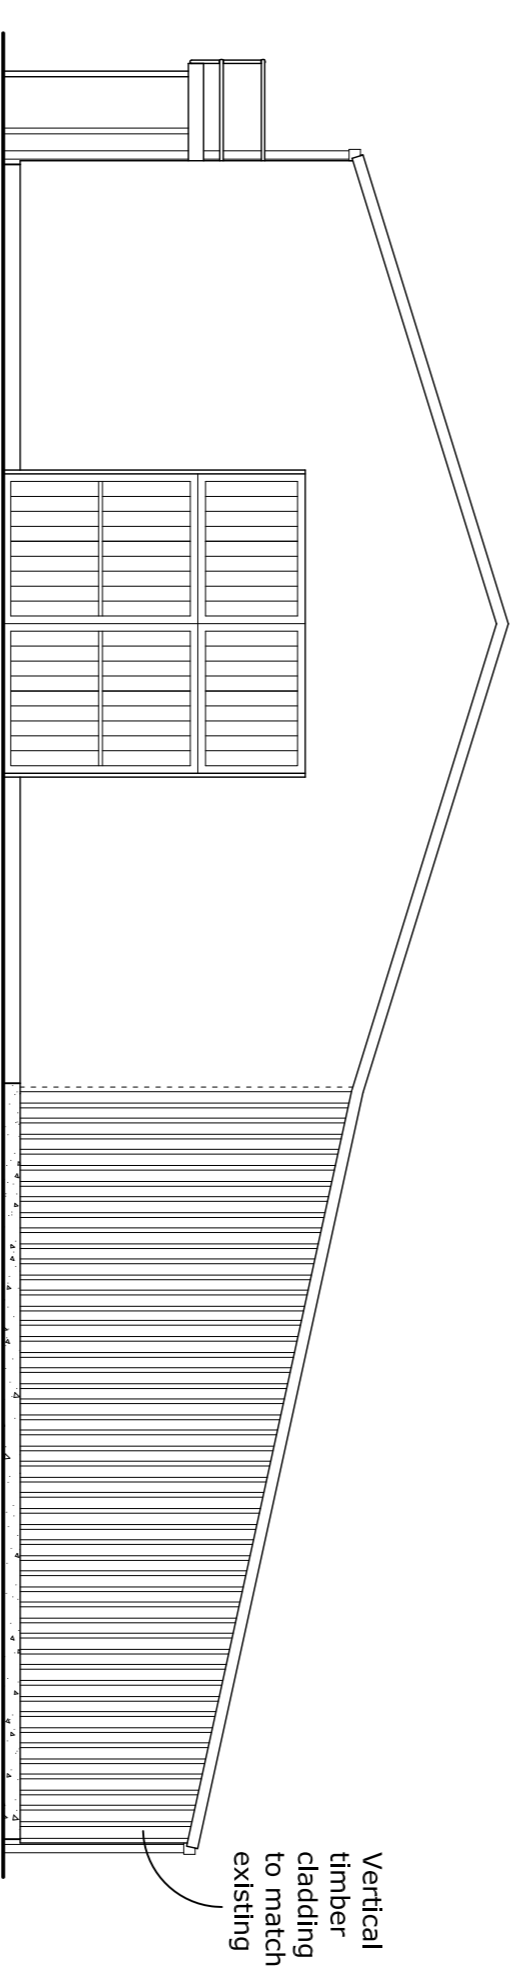 

Proposed East Elevation

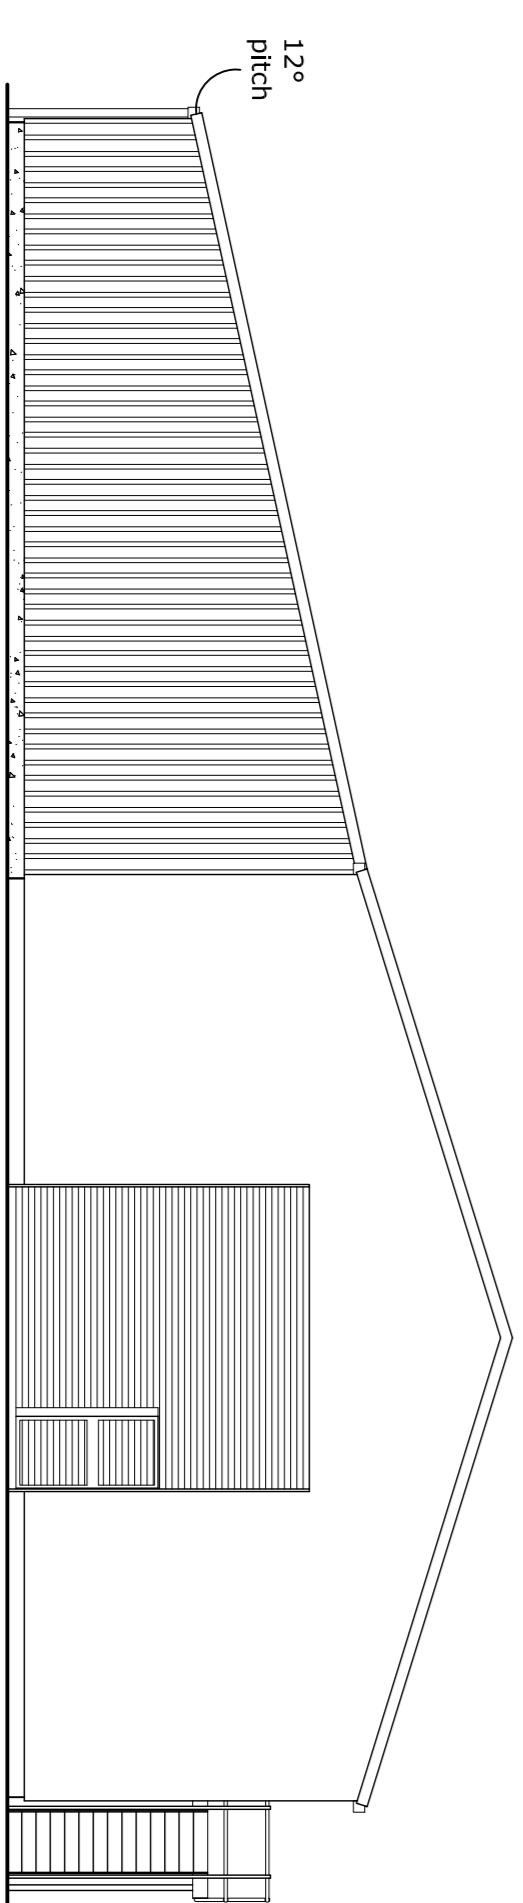

Proposed West Elevation

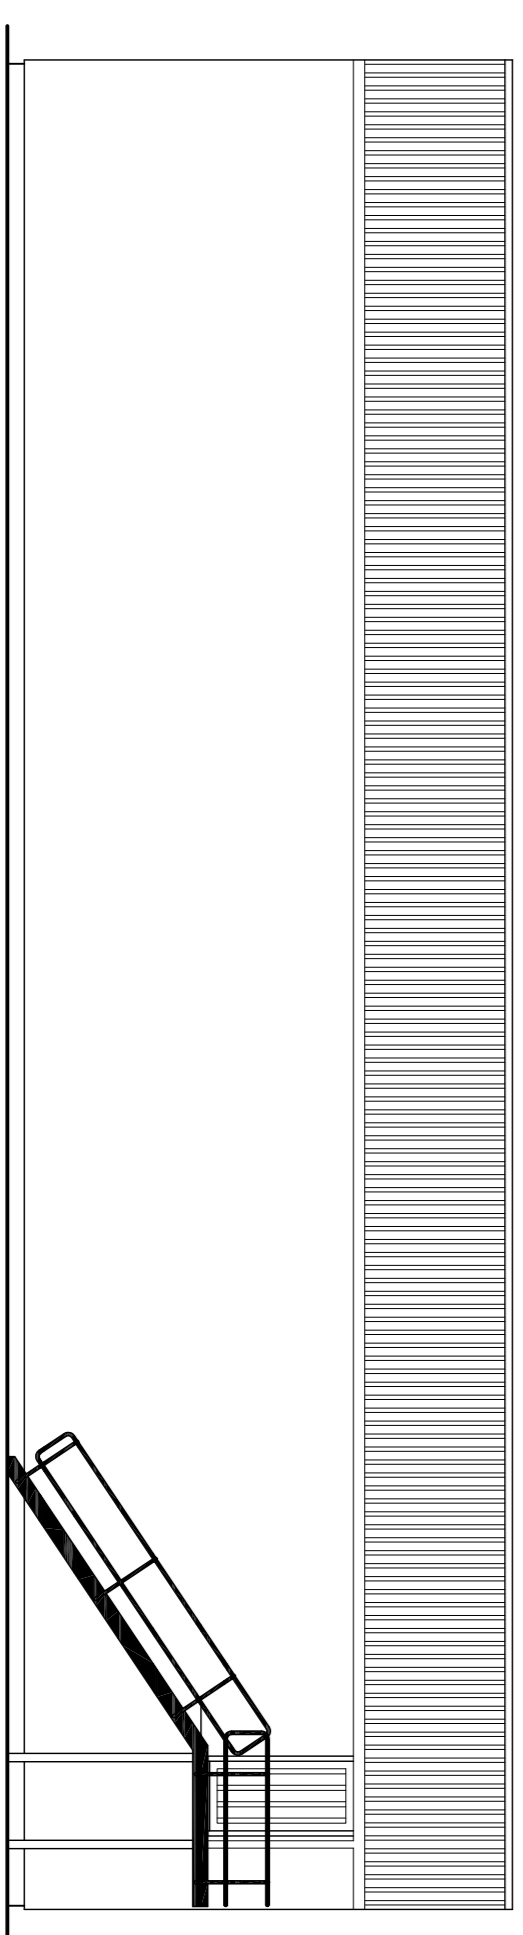

Proposed South Elevation

Revision: i 18-04-23 SB Floor plan amended

Title: Proposed Extension of Building at Land Off Moss Lane, Tiverton, Tarporley, CW6 9HR			
Client: Mr J. Houghton & Ms J. Manley		Drawing number: 0986-03	
Scale: 1:100@A1		Date: 12/04/22	
Drawn by: JC		Revision: i	

G & S DESIGN LTD

2 Lady Anne Court, Wheelock Street,
Middlewich, Cheshire CW10 9AG
Telephone 01606 834020