
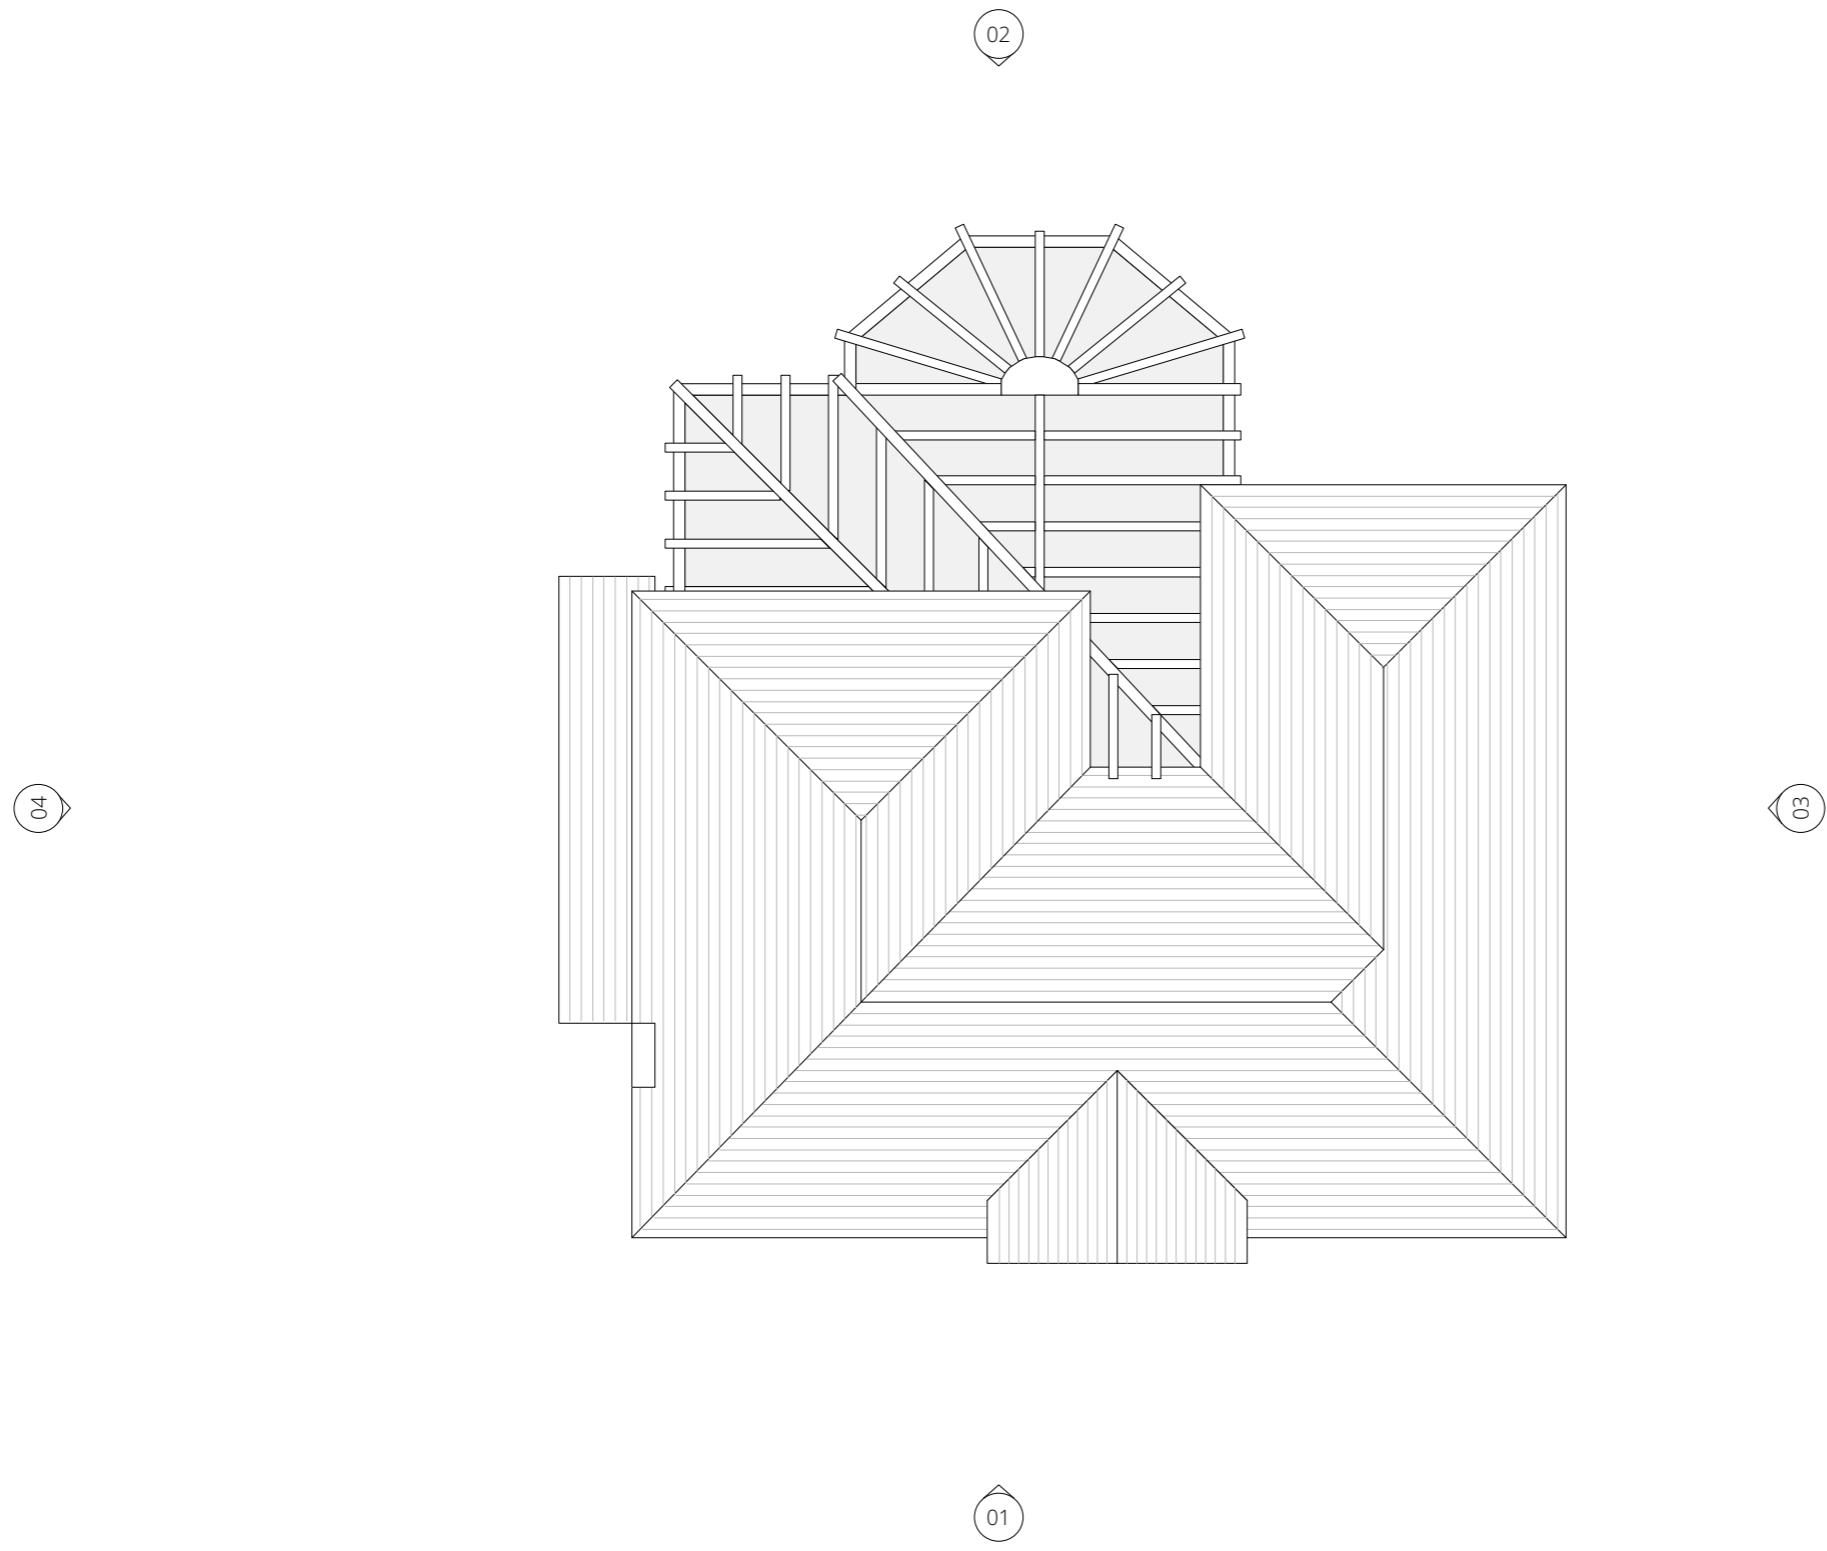


EXISTING ROOF PLAN

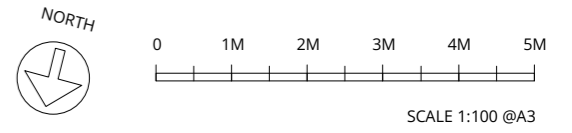

HOUSEHOLDER PLANNING APPLICATION

REV	DESCRIPTION	DATE
-	PLANNING	SEPT 2022

PROJECT No.	0047
ADDRESS	12 UPTON LANE CHESTER CH2 1EB

TITLE	EXISTING ROOF PLAN
DRAWING No.	PL-HH-04
REVISION	-