
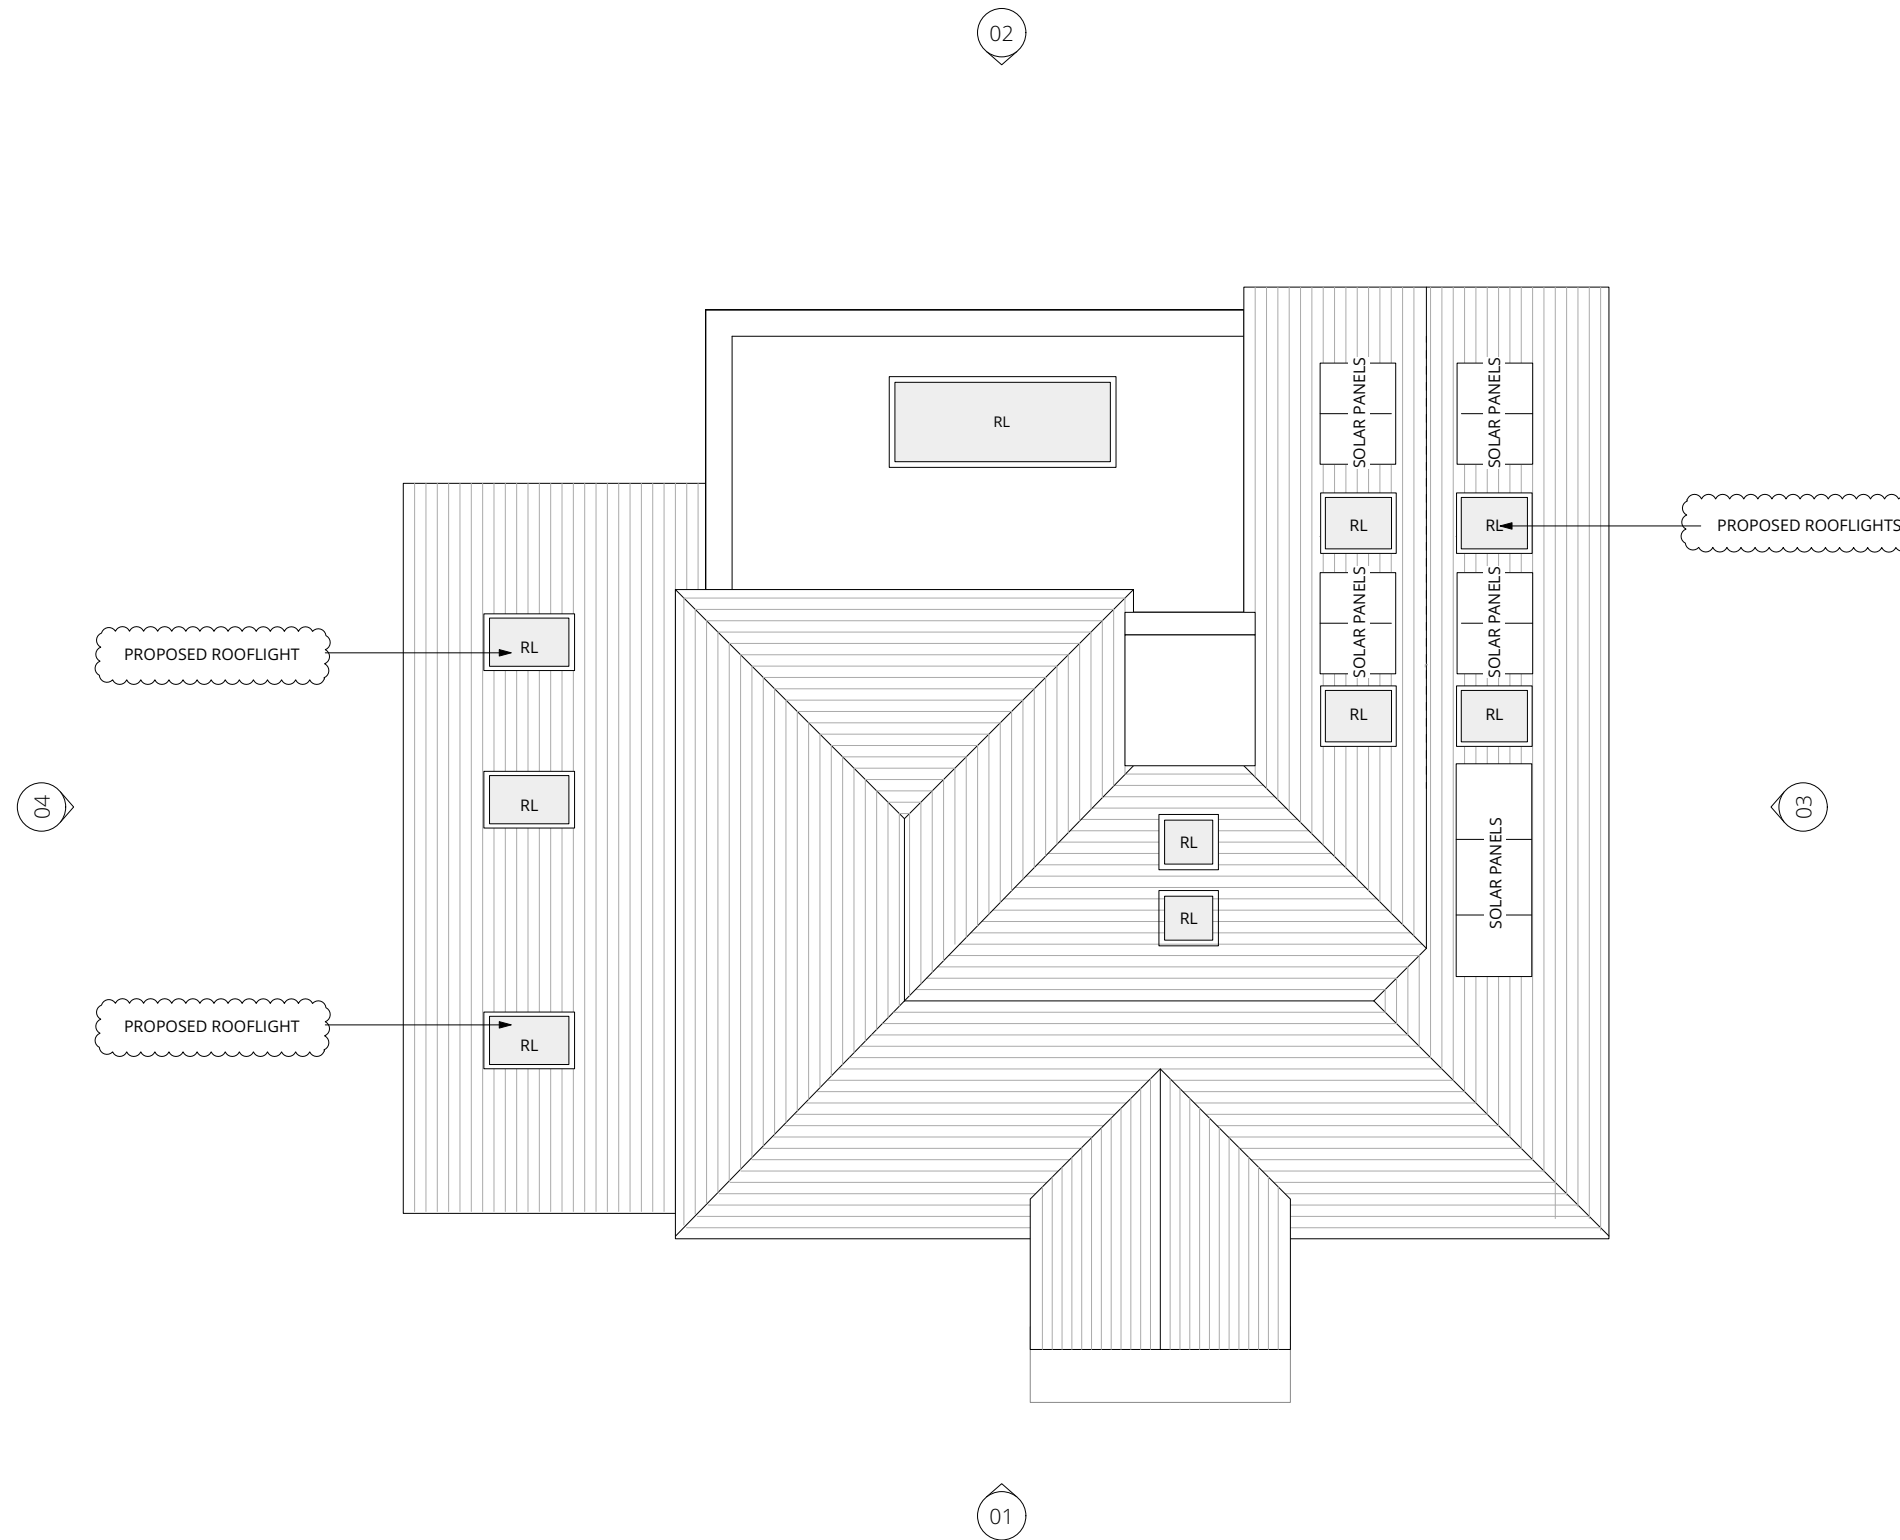


# PROPOSED ROOF PLAN

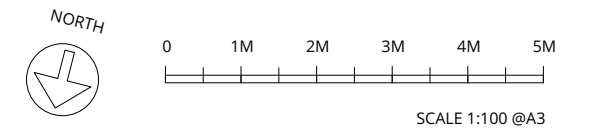

## HOUSEHOLDER PLANNING APPLICATION

REV	DESCRIPTION	DATE
-	PLANNING	SEPT 2022
A	PLANNING	SEP 2023

<b>PROJECT No.</b>	0047
<b>ADDRESS</b>	12 UPTON LANE CHESTER CH2 1EB

<b>TITLE</b>	PROPOSED ROOF PLAN
<b>DRAWING No.</b>	PL-HH-09
<b>REVISION</b>	A